



Newbury Rugby Club

Artificial Turf Pitch

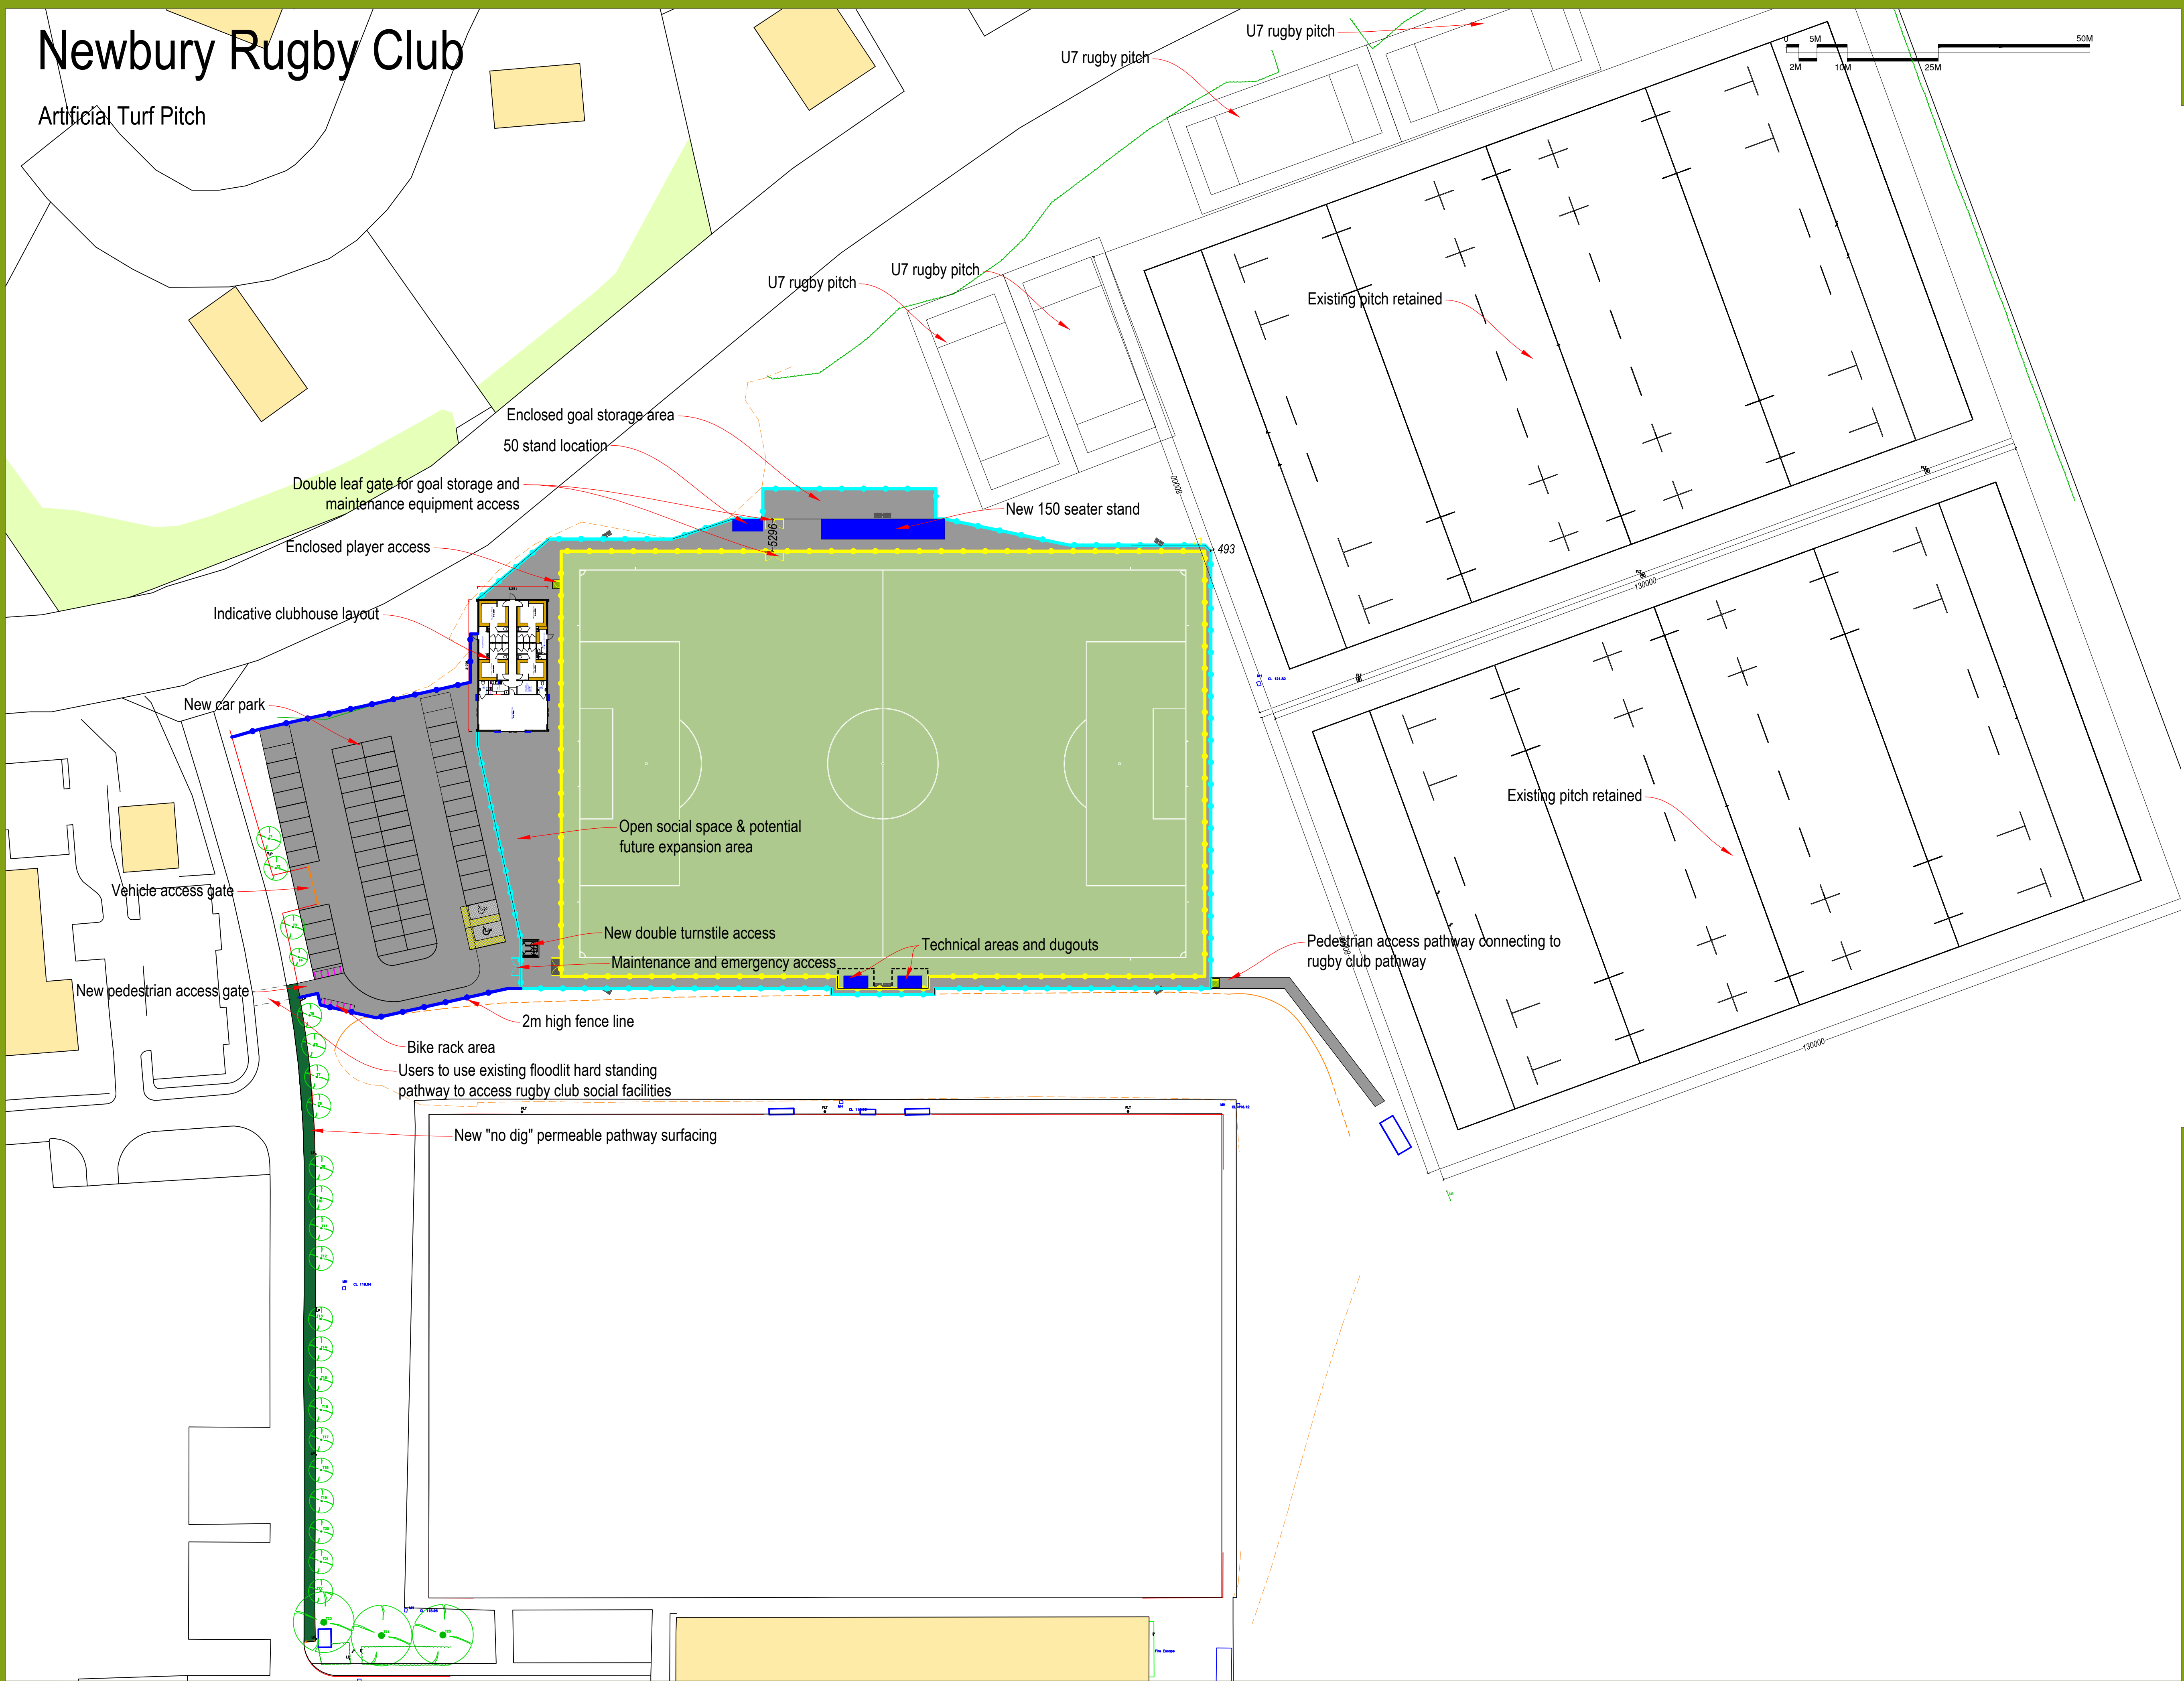



CONSULTANTS
Surfacing Standards LTD
14 Park House, Croydon,
Northants, NN17 5JG
01535 801212

1. DO NOT SCALE FROM DRAWING. ALL DIMENSIONS TO BE CHECKED ON SITE PRIOR TO COMMENCEMENT OF WORKS.
2. THIS DRAWING IS COPYRIGHT TO SURFACING STANDARDS LTD.
3. ALL PERSONNEL SHOULD BE AWARE OF THE HEALTH AND SAFETY PLAN WHICH IS RETAINED IN THE SITE MANAGERS OFFICE.


Artificial Turf Playing Area

Footpaths & Hard Standing Areas


4.5m High Fence Line with Enclosed 1.83m Mesh

2m High Boundary Fence Line

1.2m High Spectator Fence Line

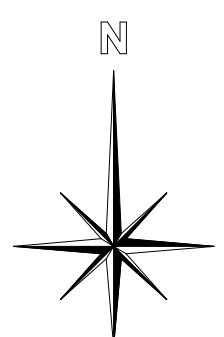

02	DRAFT CONSULTATION ISSUE	WB	NM	24/03/21
01	DRAFT CONSULTATION ISSUE	WB	NM	01/03/21
00	DRAFT CONSULTATION ISSUE	WB	NM	15/11/20
REV	DESCRIPTION	REV	CK	DATE

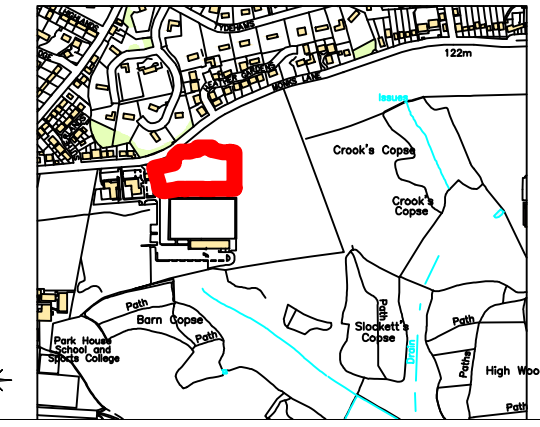

AUTHOR
WB

TITLE
Newbury Rugby Club
Artificial Turf Pitch
Proposed Site Plan

PROJECT SSL2788d	SCALE 1:500	SIZE A1
DRAWING No 03	REVISION 02	