


NOTES

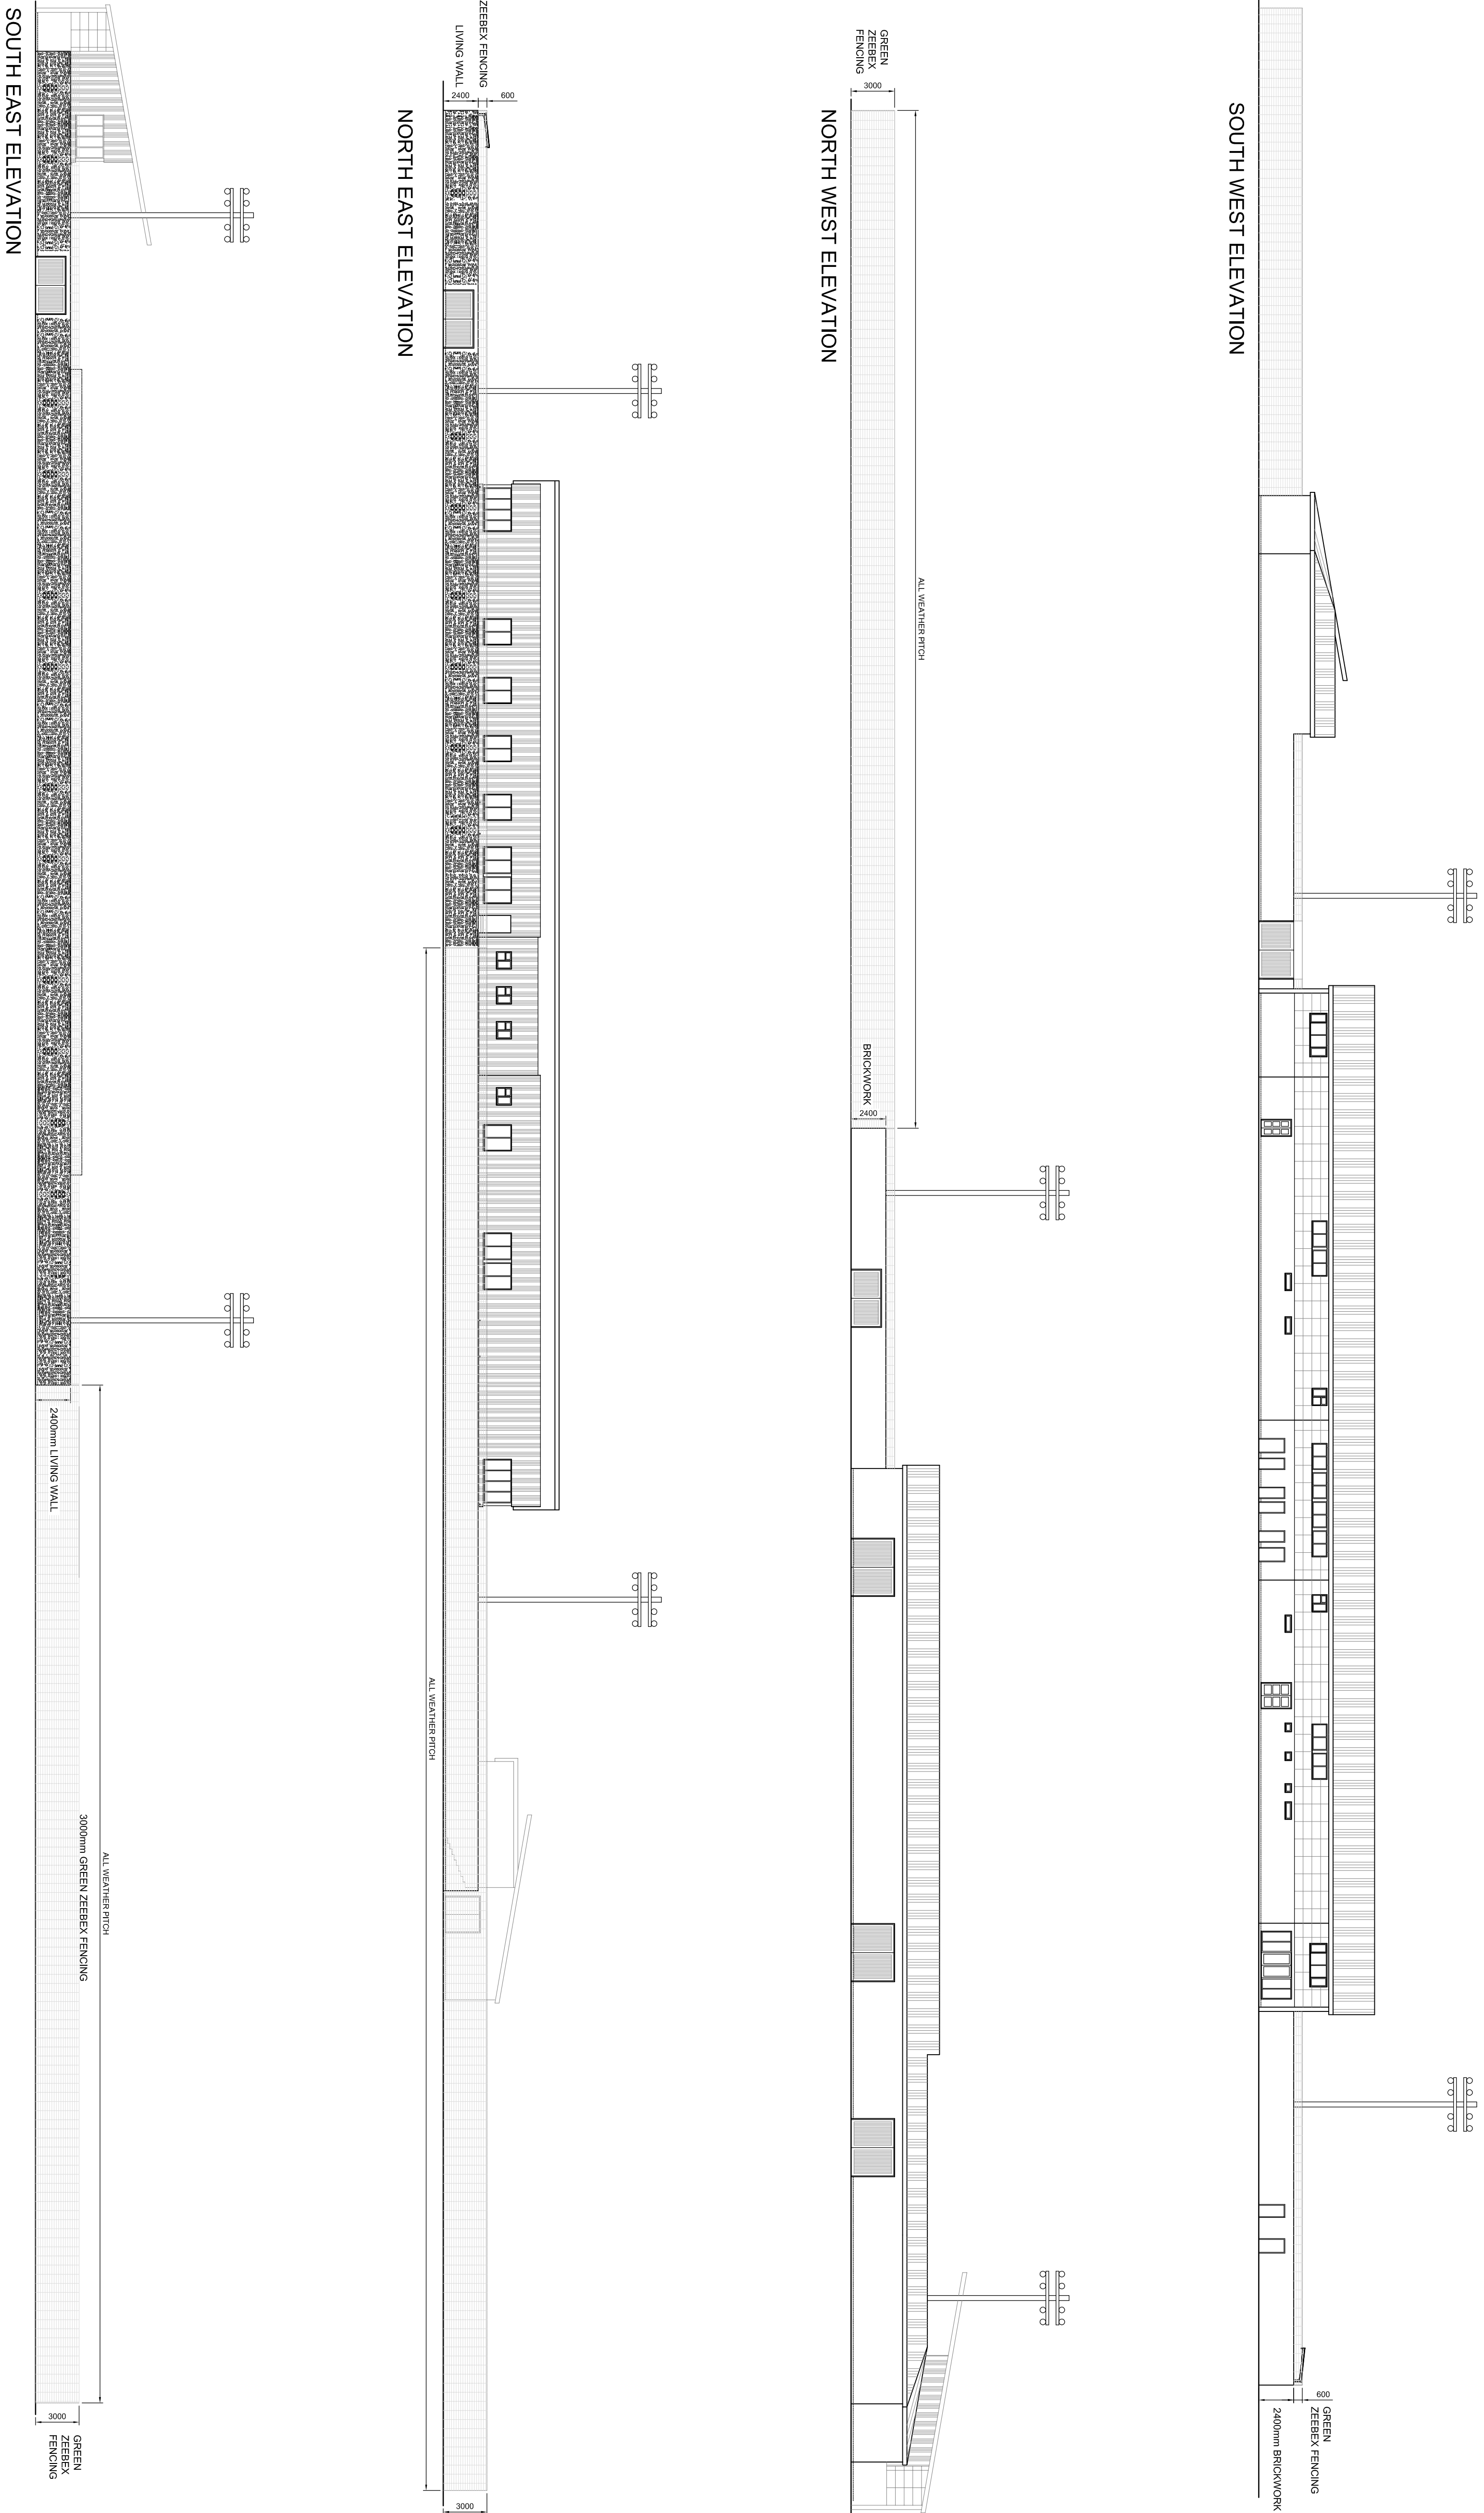

SOUTH WEST ELEVATION

NORTH WEST ELEVATION

NORTH EAST ELEVATION

SOUTH EAST ELEVATION

DRAWING TITLE
COMMUNITY SPORTS HUB
PROPOSED FACILITY
STADIUM ELEVATIONS

WCFC SUPPORTERS TRUST



30 Barnburgh Crescent, Berkeley Park, Worcester, WR4 0DX
Tel / Fax: (01905) 725119
E-mail: MarkNewellBdyConsl@btinternet.com

© MARK NEWELL BUILDING CONSULTANTS LTD 2014
No reproduction of this document
in any form is to be undertaken
without the formal written consent of the owner

Drawn by	Date	Scale	Revision
MCN	APR 14	1:250 @ A1	A