




SUPP LETTER	REVISION	APPROV & DATE
A	HEIGHT OF FENCING REDUCED	MON JUNE 14

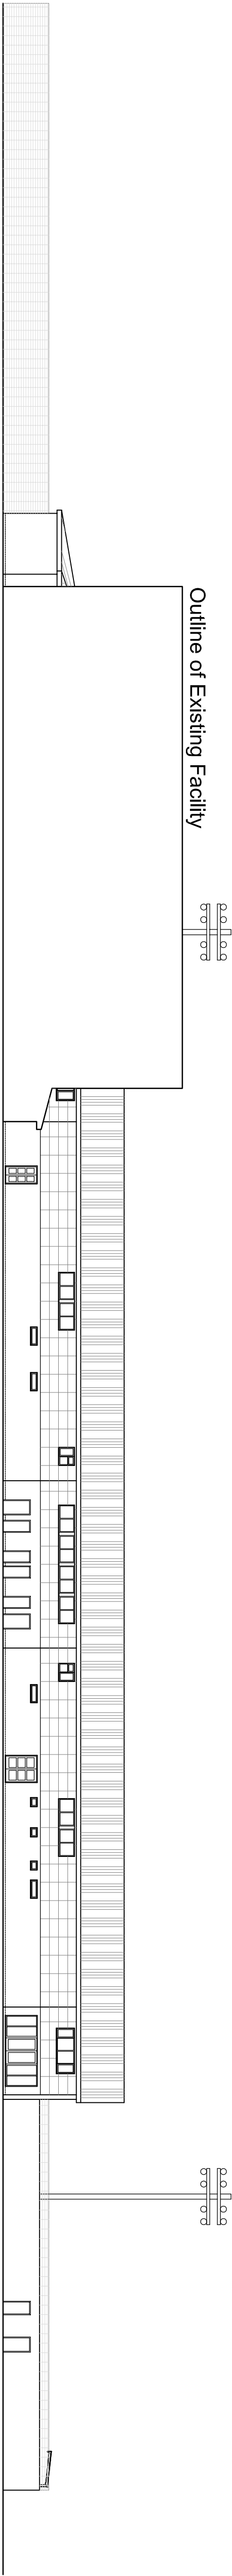


SOUTH WEST ELEVATION

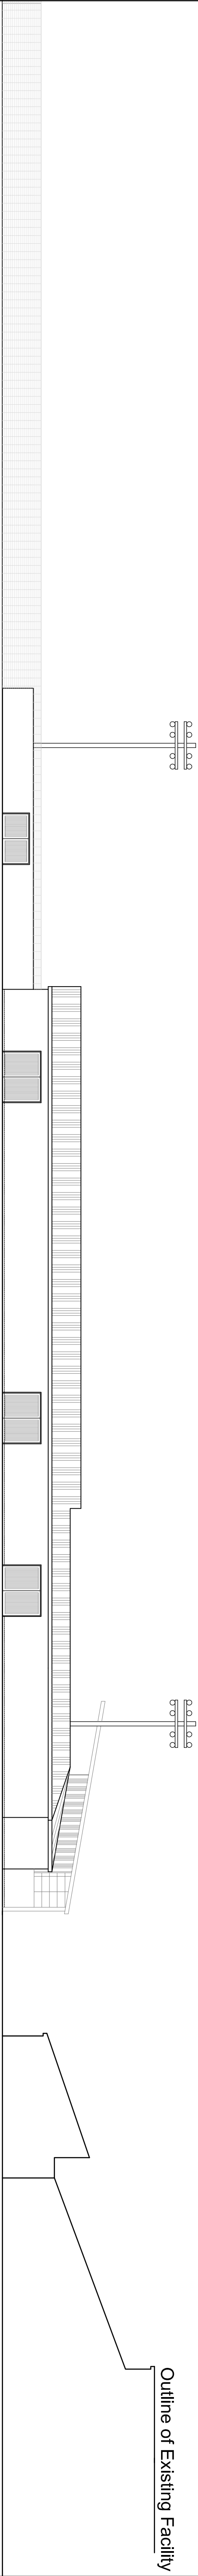

NORTH WEST ELEVATION

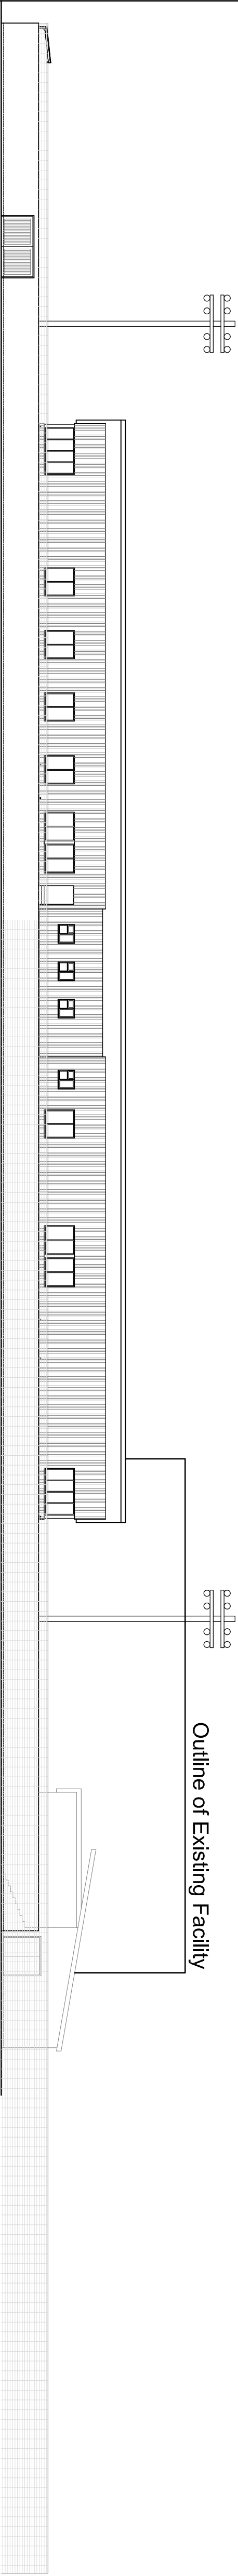

NORTH EAST ELEVATION

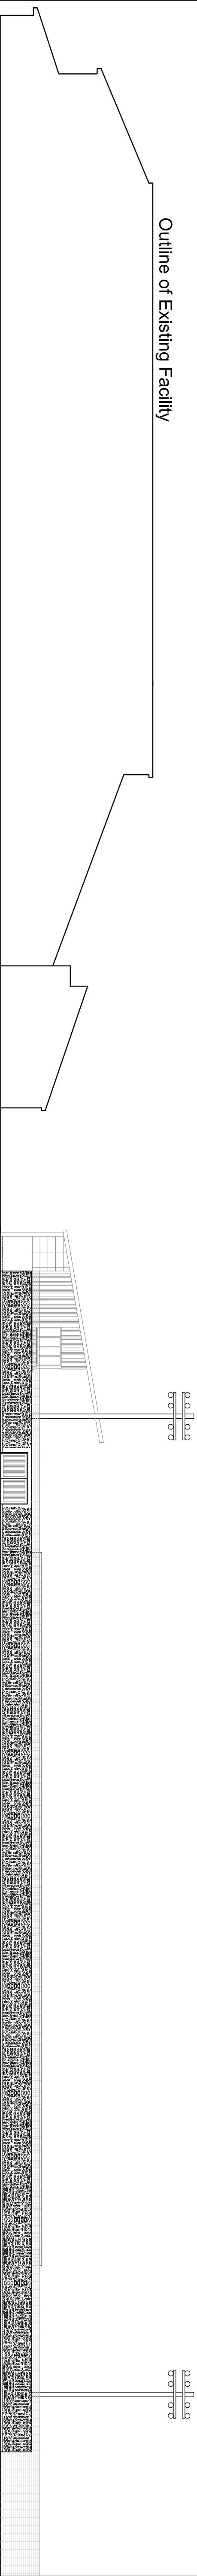

SOUTH EAST ELEVATION

PROJECT TITLE
WCFC SUPPORTERS TRUST
DRAWING TITLE
COMMUNITY SPORTS HUB PROPOSED FACILITY OVERALL SCENE



30 Buntingford Crescent, Berkeley Park, Worcester, WR4 0DX
Tel / Fax: (01905) 725119
E-mail: MarkNewellBdyConsl@btinternet.com

Drawn by	Date	Scale	Revision
MCN	APR 14	1:250 @ A1	A
Drawing No	MN-21229-07		

© MARK NEWELL BUILDING CONSULTANTS LTD 2014
No reproduction of this document
in any form is to be undertaken
without the formal written consent of the owner