



HEADQUARTERS
BRIDLE ROAD, BOOTLE
L30 4YD


Knowledge & Information
Management




email: knowledge&informationmanagement@merseyfire.gov.uk



GROUND FLOOR PLAN

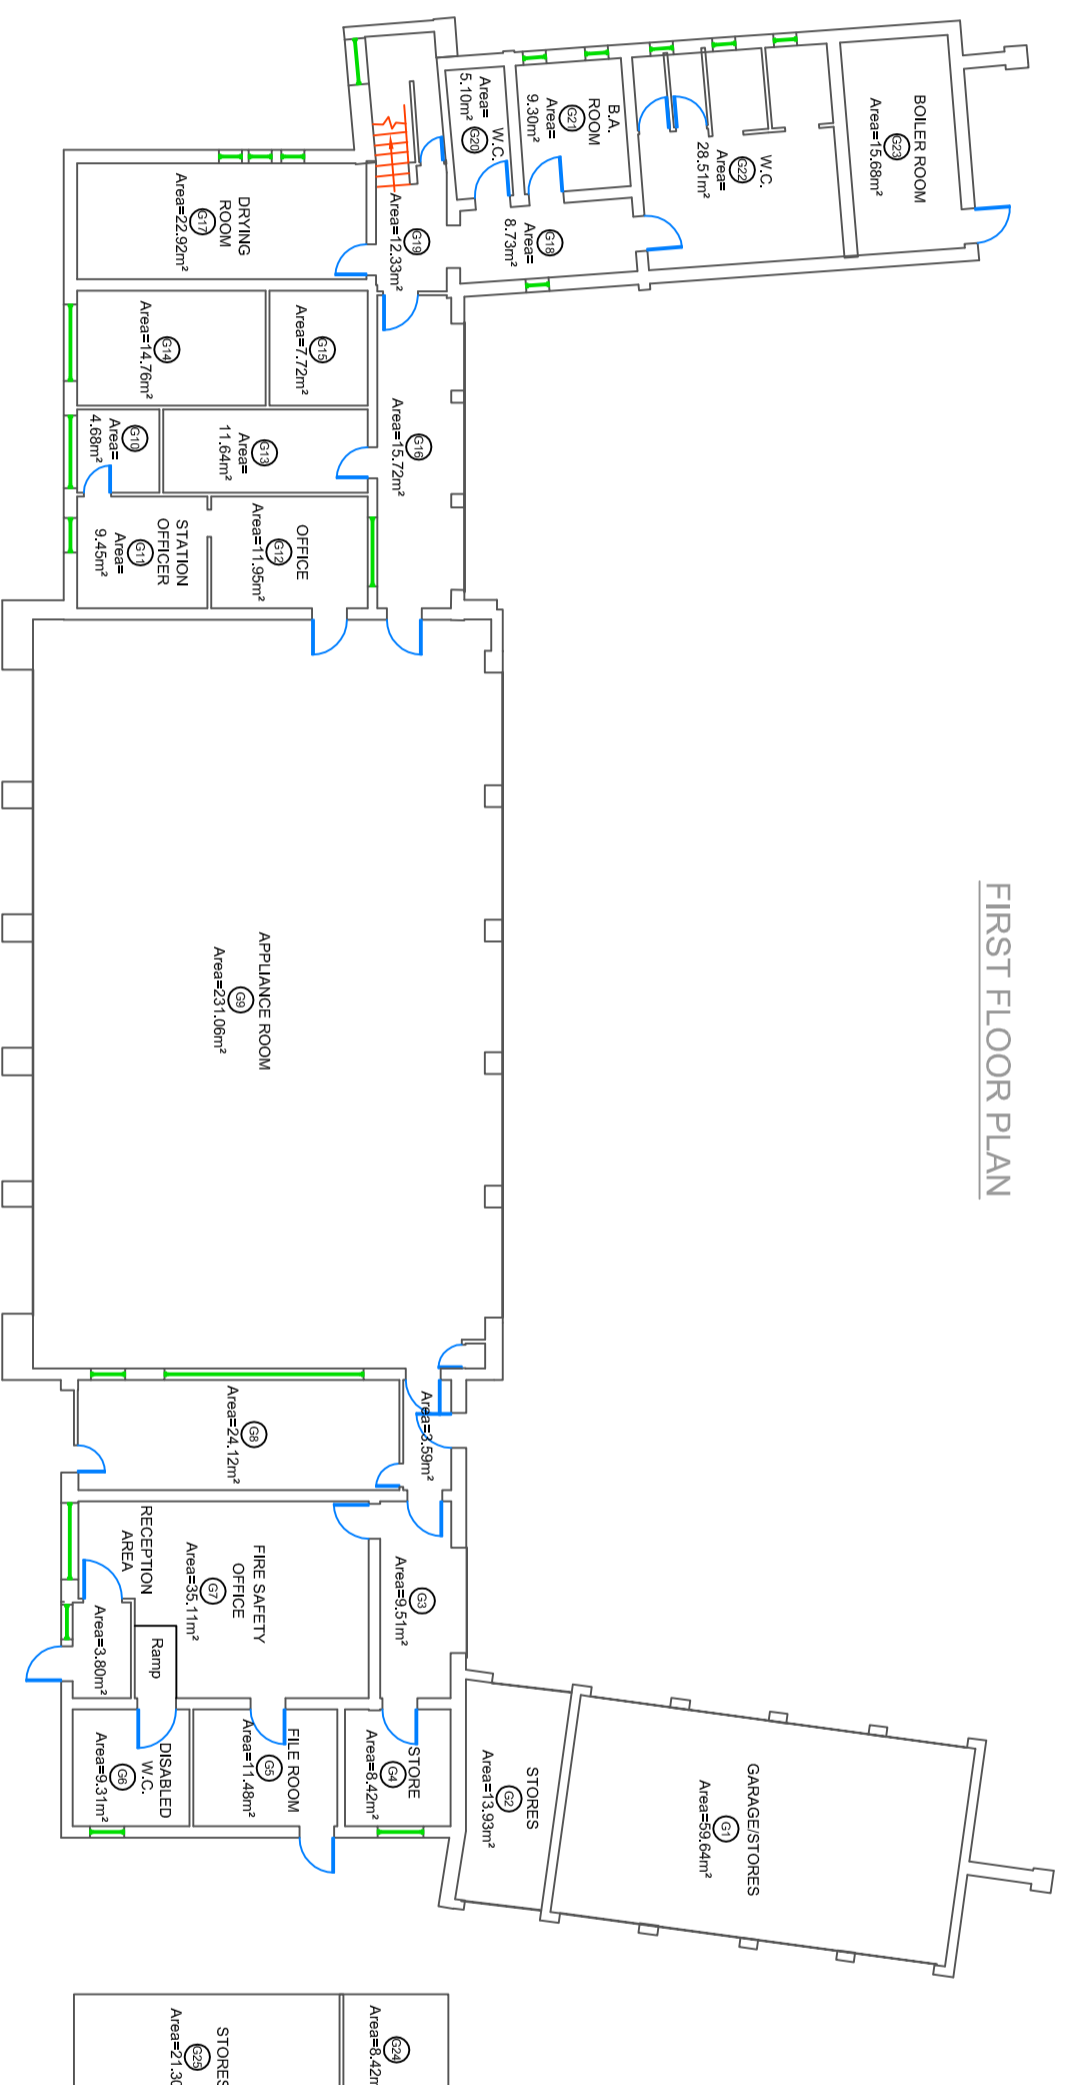

FIRST FLOOR PLAN

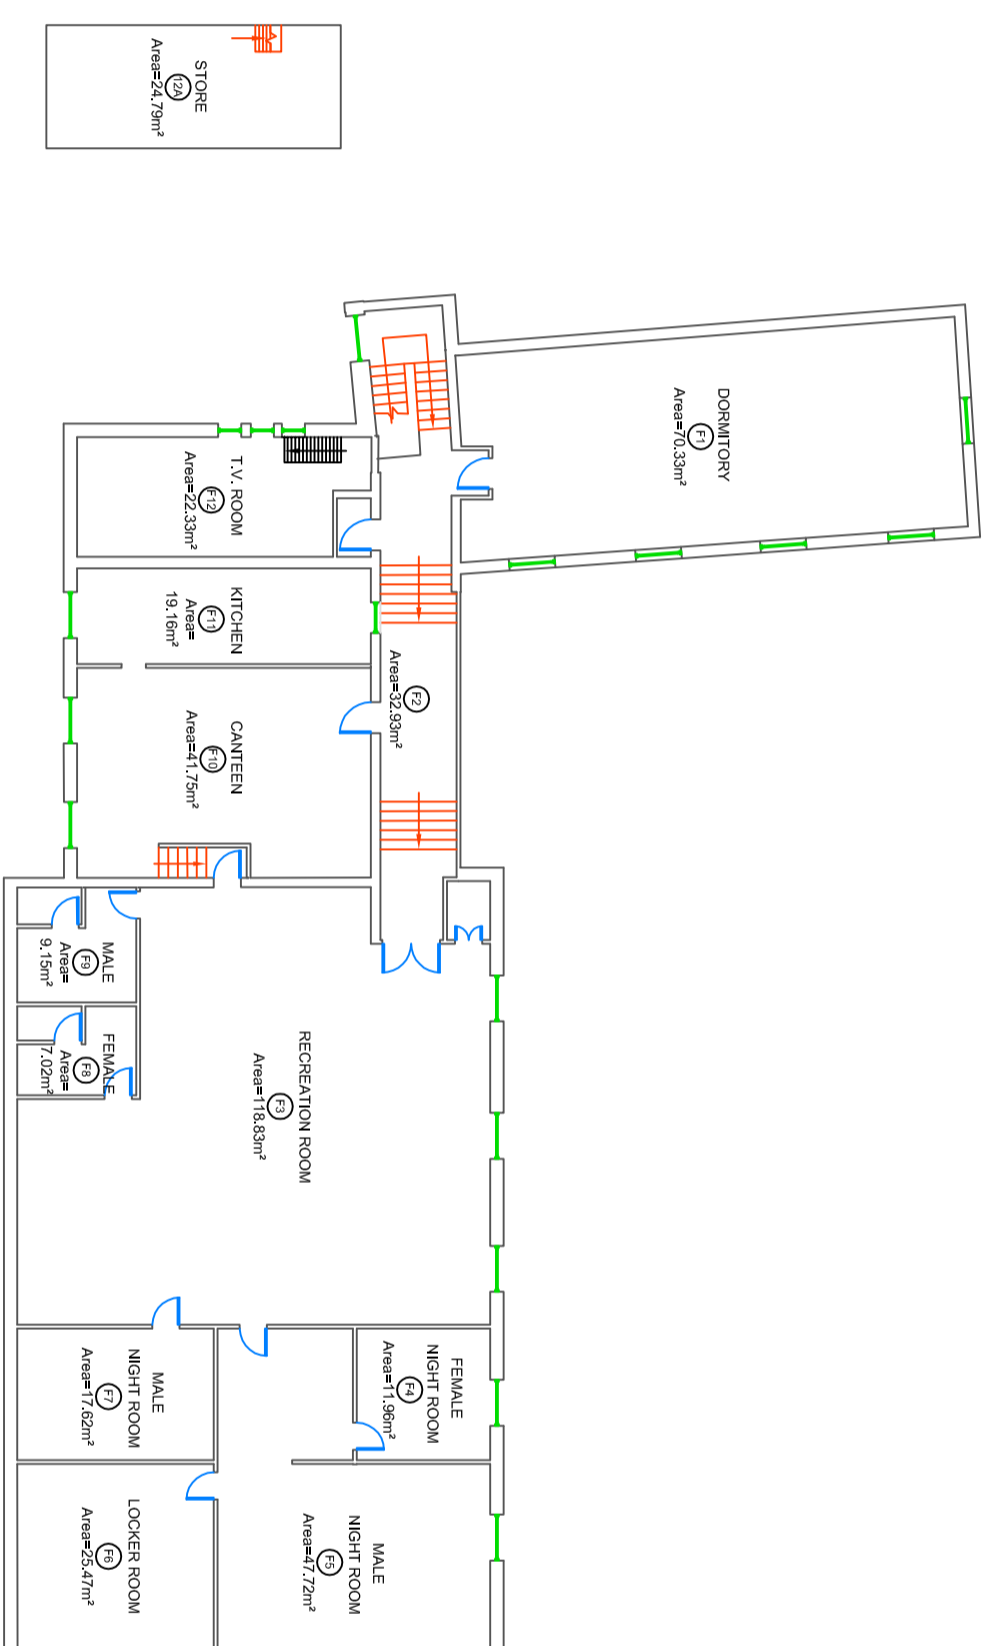

DRAWING REF. REVISION.

CU199-6

ALL DIMENSIONS IN MM.

Drawing produced via
AutoCAD Architecture 2009.

SCALE: 1:200 @ A2

DRAWING No: CU199-6
DRAWING Title: Building Plan

DATE DRAWN (MASTER):

DRAWN BY: A.Jones

LAST AMMENDED: 30-01-09

CHECKED BY: Estates

Plan Details

NLPG/UPRN - 41058146

Address of Premises
Southport Fire Station
Manchester Road
Southport
PR9 0LM

File Ref: \CAD\Fire Stations\Southport\F.S