

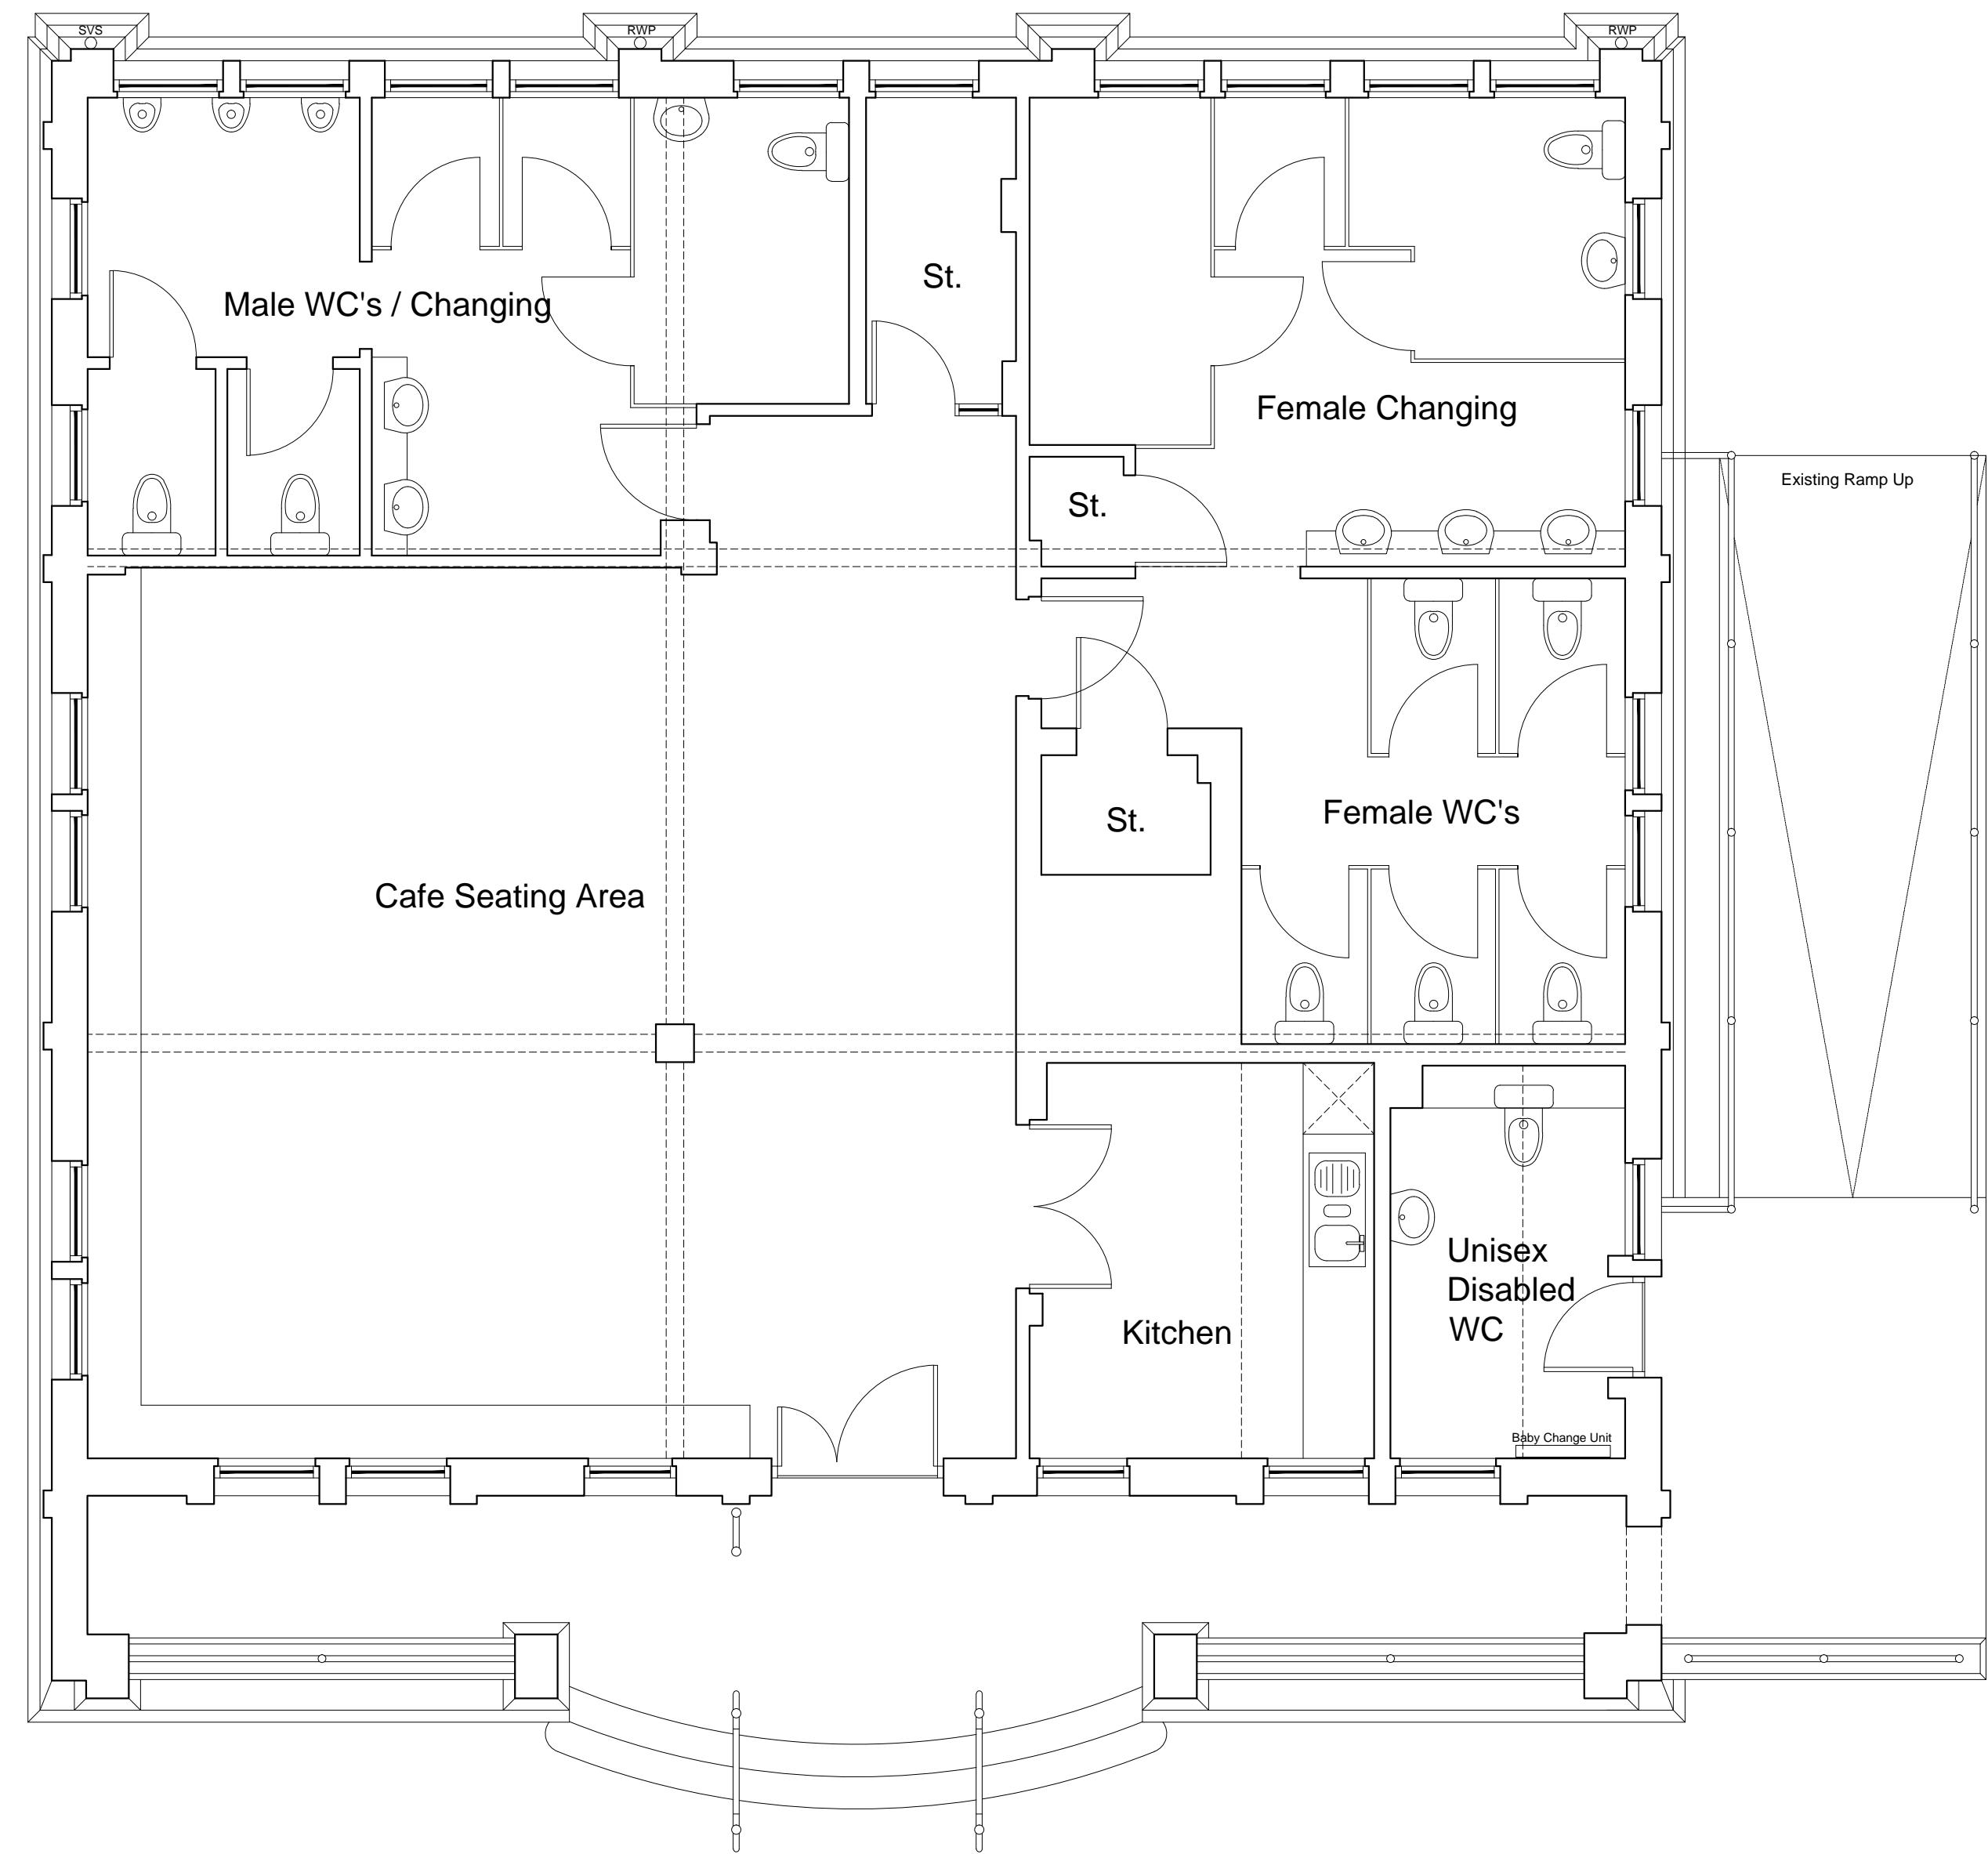


First Floor Plan - Scale 1.50

 

Ground Floor Plan - Scale 1.50

 

DO NOT SCALE FROM DRAWINGS	
A.B. Roger & Young Ltd Chartered Architect & Surveyors 9 Macgregor Street, Brechin Tel: 01356 622125 Fax: 622644 Email :- info@abrogerandyoung.com	
Job Title: Proposed alterations to the Triall Pavilion, Traill Drive, Montrose for Mr N Braes	
Scale 1:50 @ A1	Date February 2019
Drawing Title Existing floor plans	Drawn By JWW
Drawing No. 2019/TPM/01	Checked By SWP
Revisions:	