

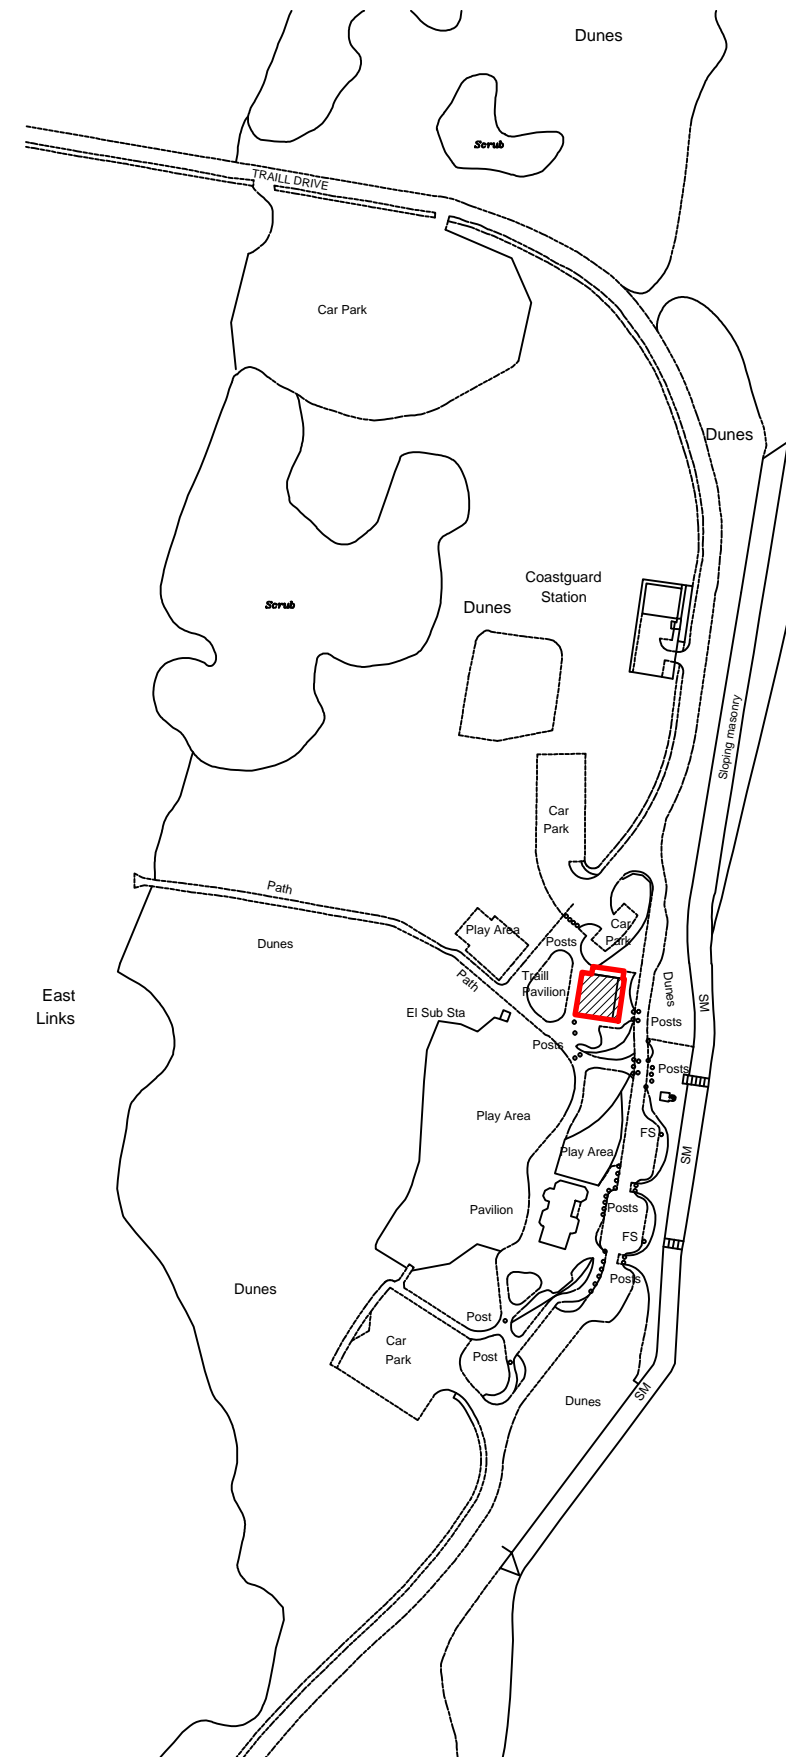


Site Plan - Scale 1:500

 

Location Plan - Scale 1:2500

 

DO NOT SCALE FROM DRAWINGS	
A.B. Roger & Young Ltd Chartered Architect & Surveyors 9 Macgregor Street, Brechin Tel: 01356 622125 Fax: 622644 Email :- info@abrogerandyoung.com	
Job Title: Proposed Alterations to the Triall Pavilion, Traill Drive, Montrose for Mr N Braes	
Scale 1:500, 1:2500 @ A3	Date February 2019
Drawing Title Site & Location Plan	Drawn By SWP
Drawing No. 2019/TPM/06	Checked By
Revisions:	

Crown Copyright and Database Right
All Rights Reserved Ordnance Survey Licence no. LUG0171