



East (Front) Elevation - Scale 1.50

0 0.5 1 1.5 2 2.5 3 3.5 4 4.5 5
Elevations Scale 1cm = 0.5m

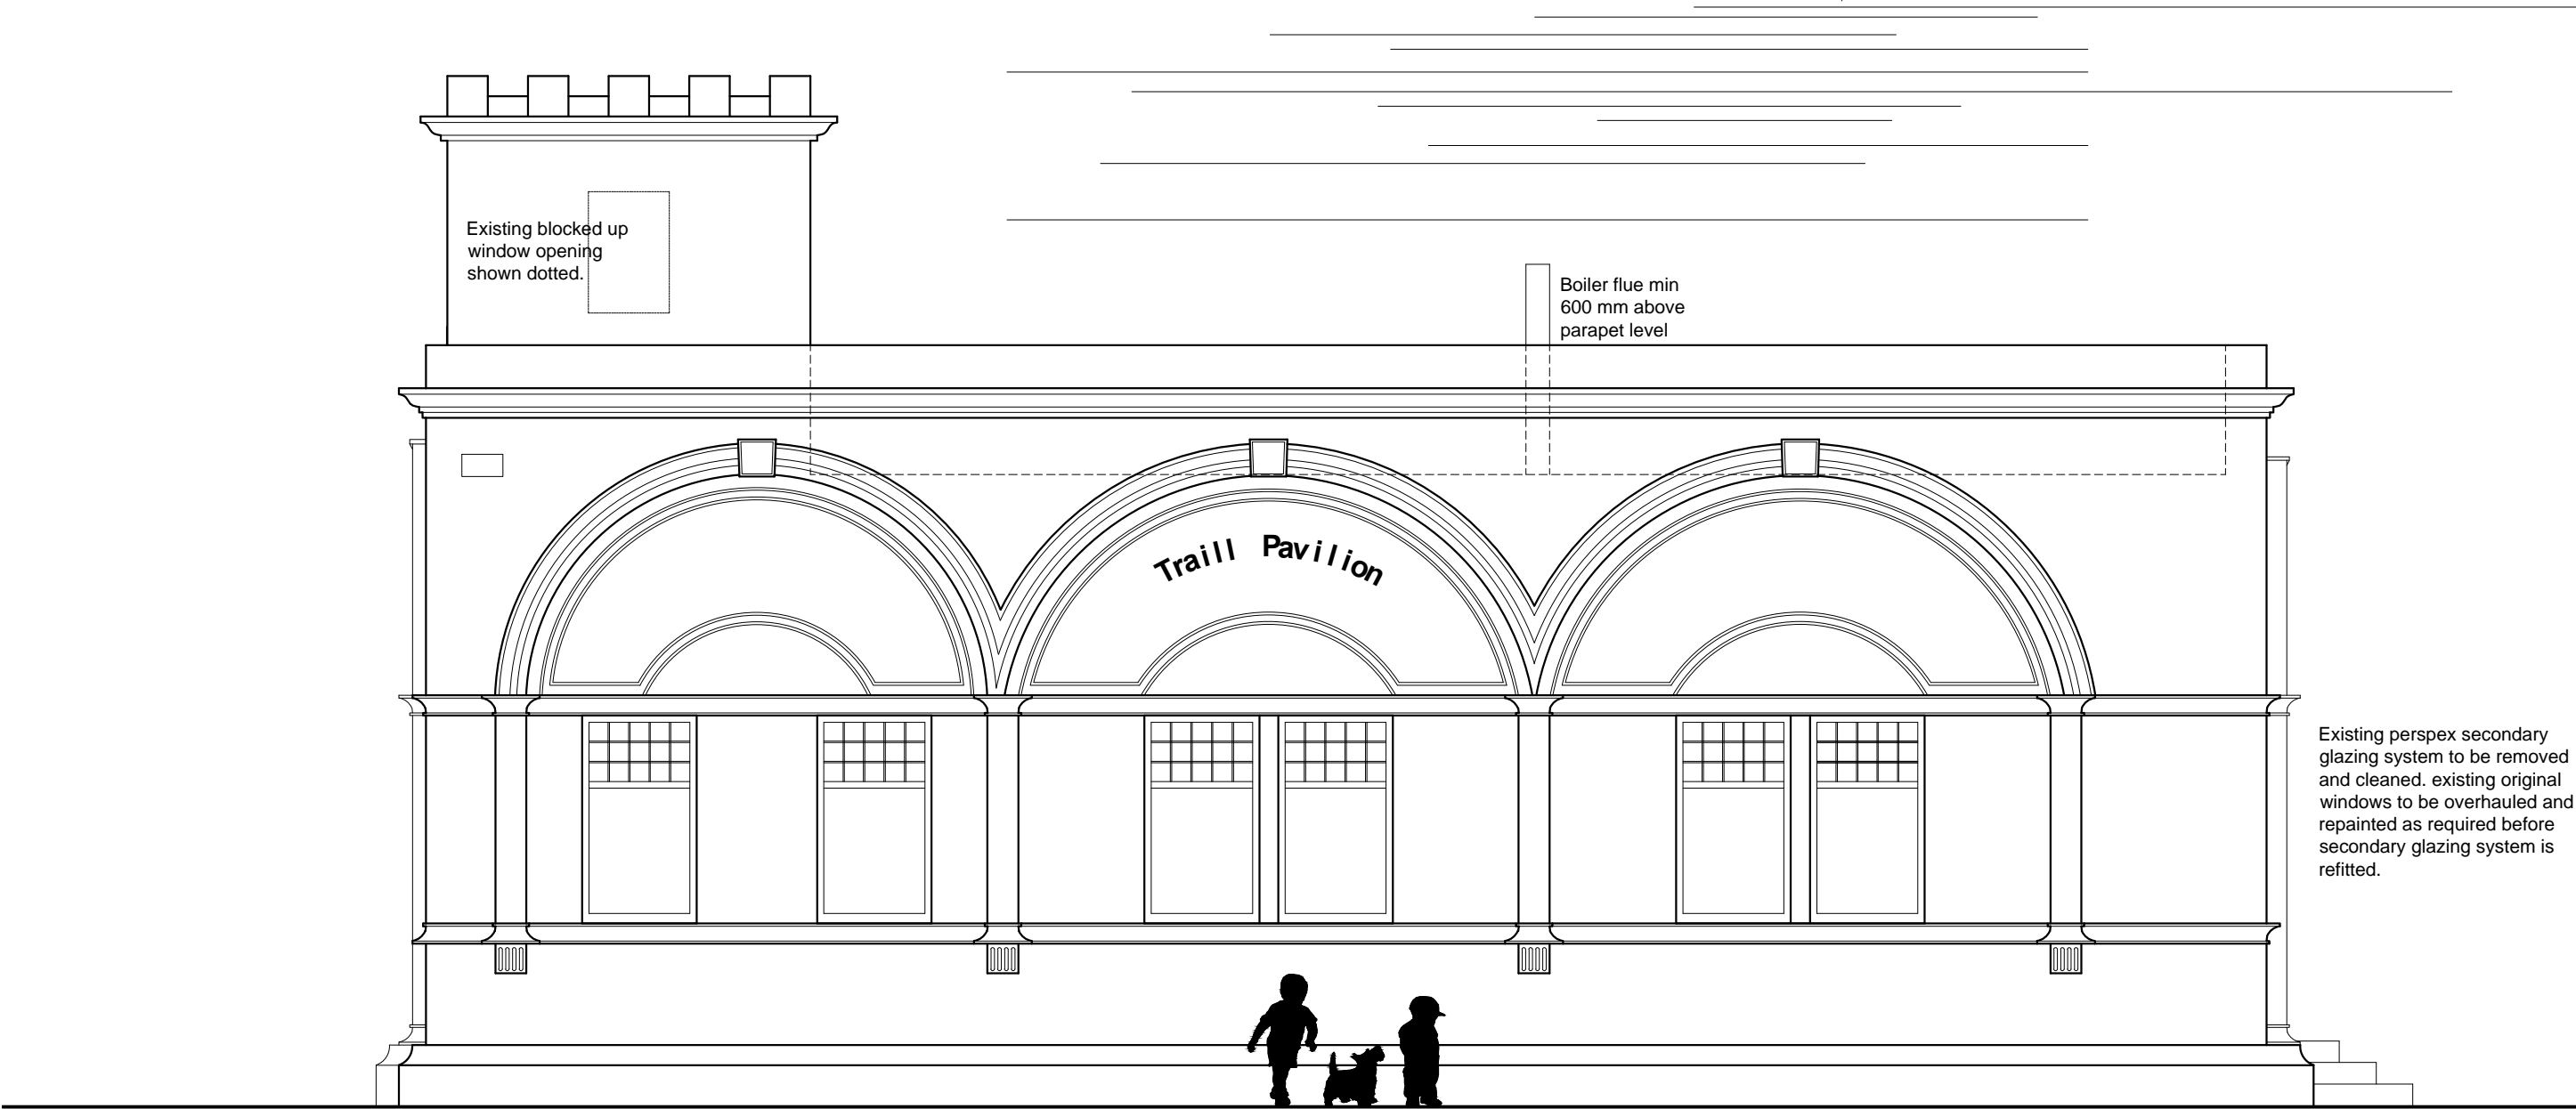


South (Side) Elevation - Scale 1.50

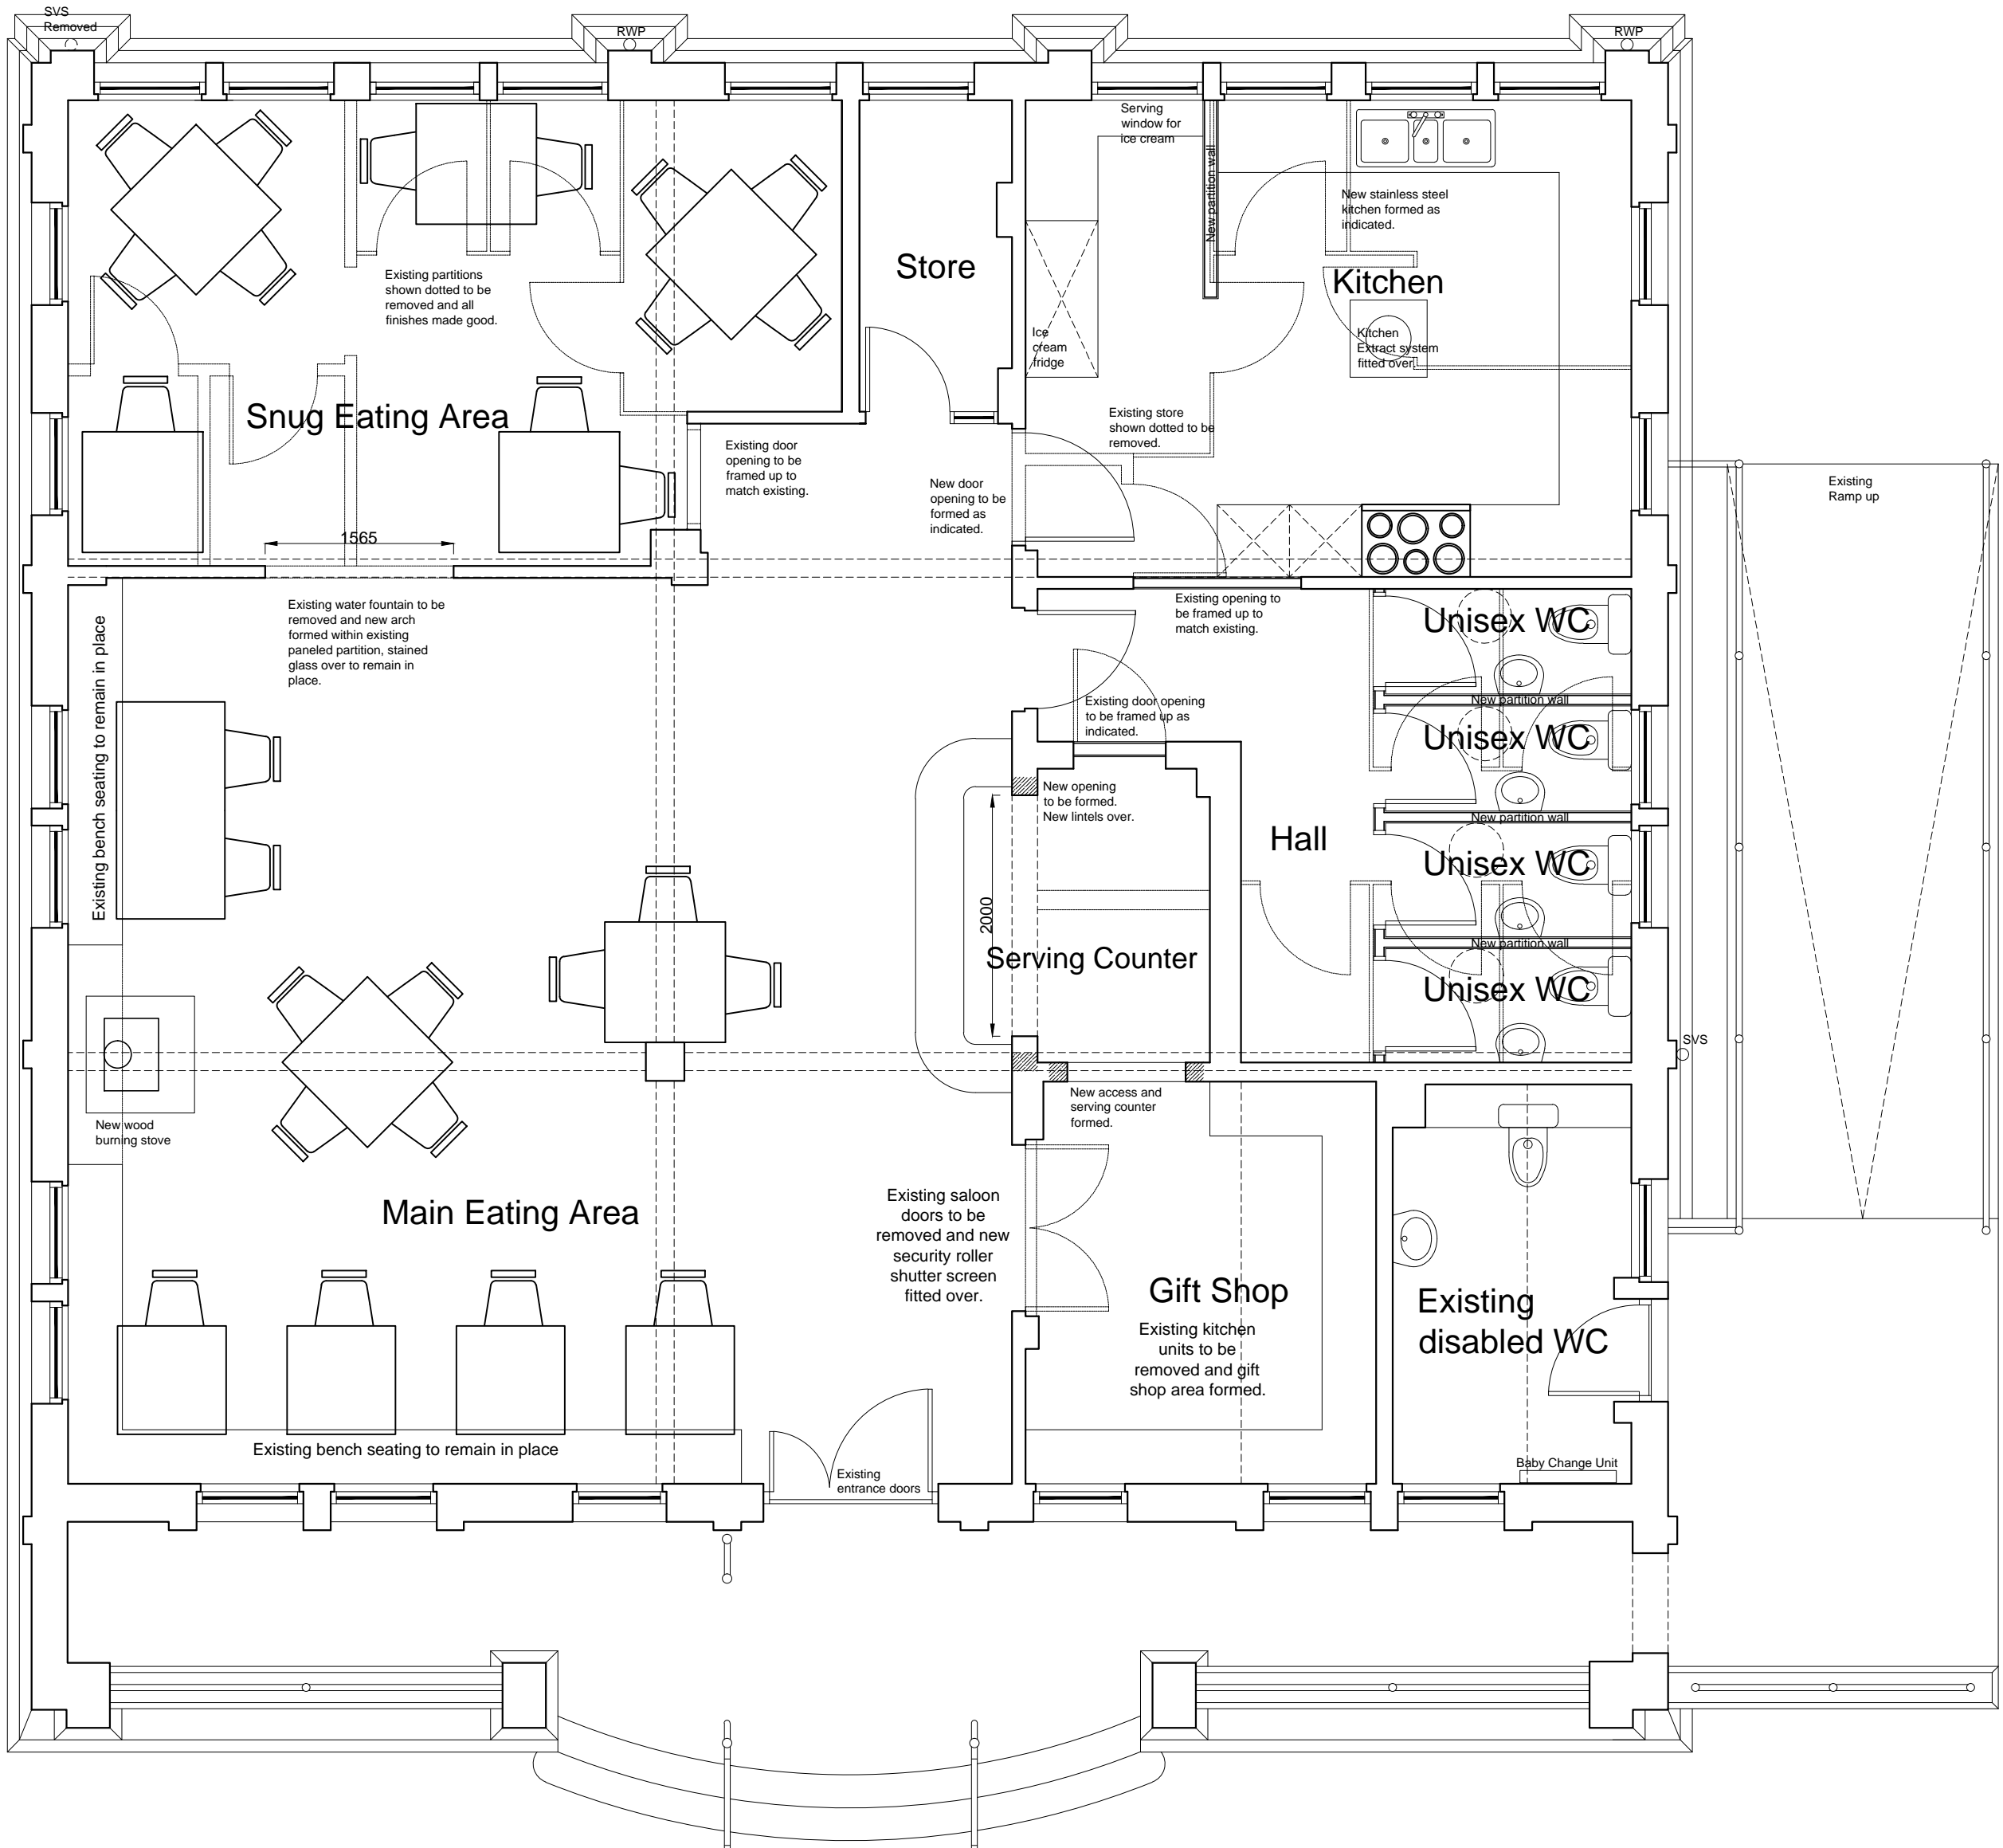

Ground Floor Plan as Proposed - Scale 1.50

0 0.5 1 1.5 2 2.5 3 3.5 4 4.5 5
Plan Scale 1cm = 0.5m

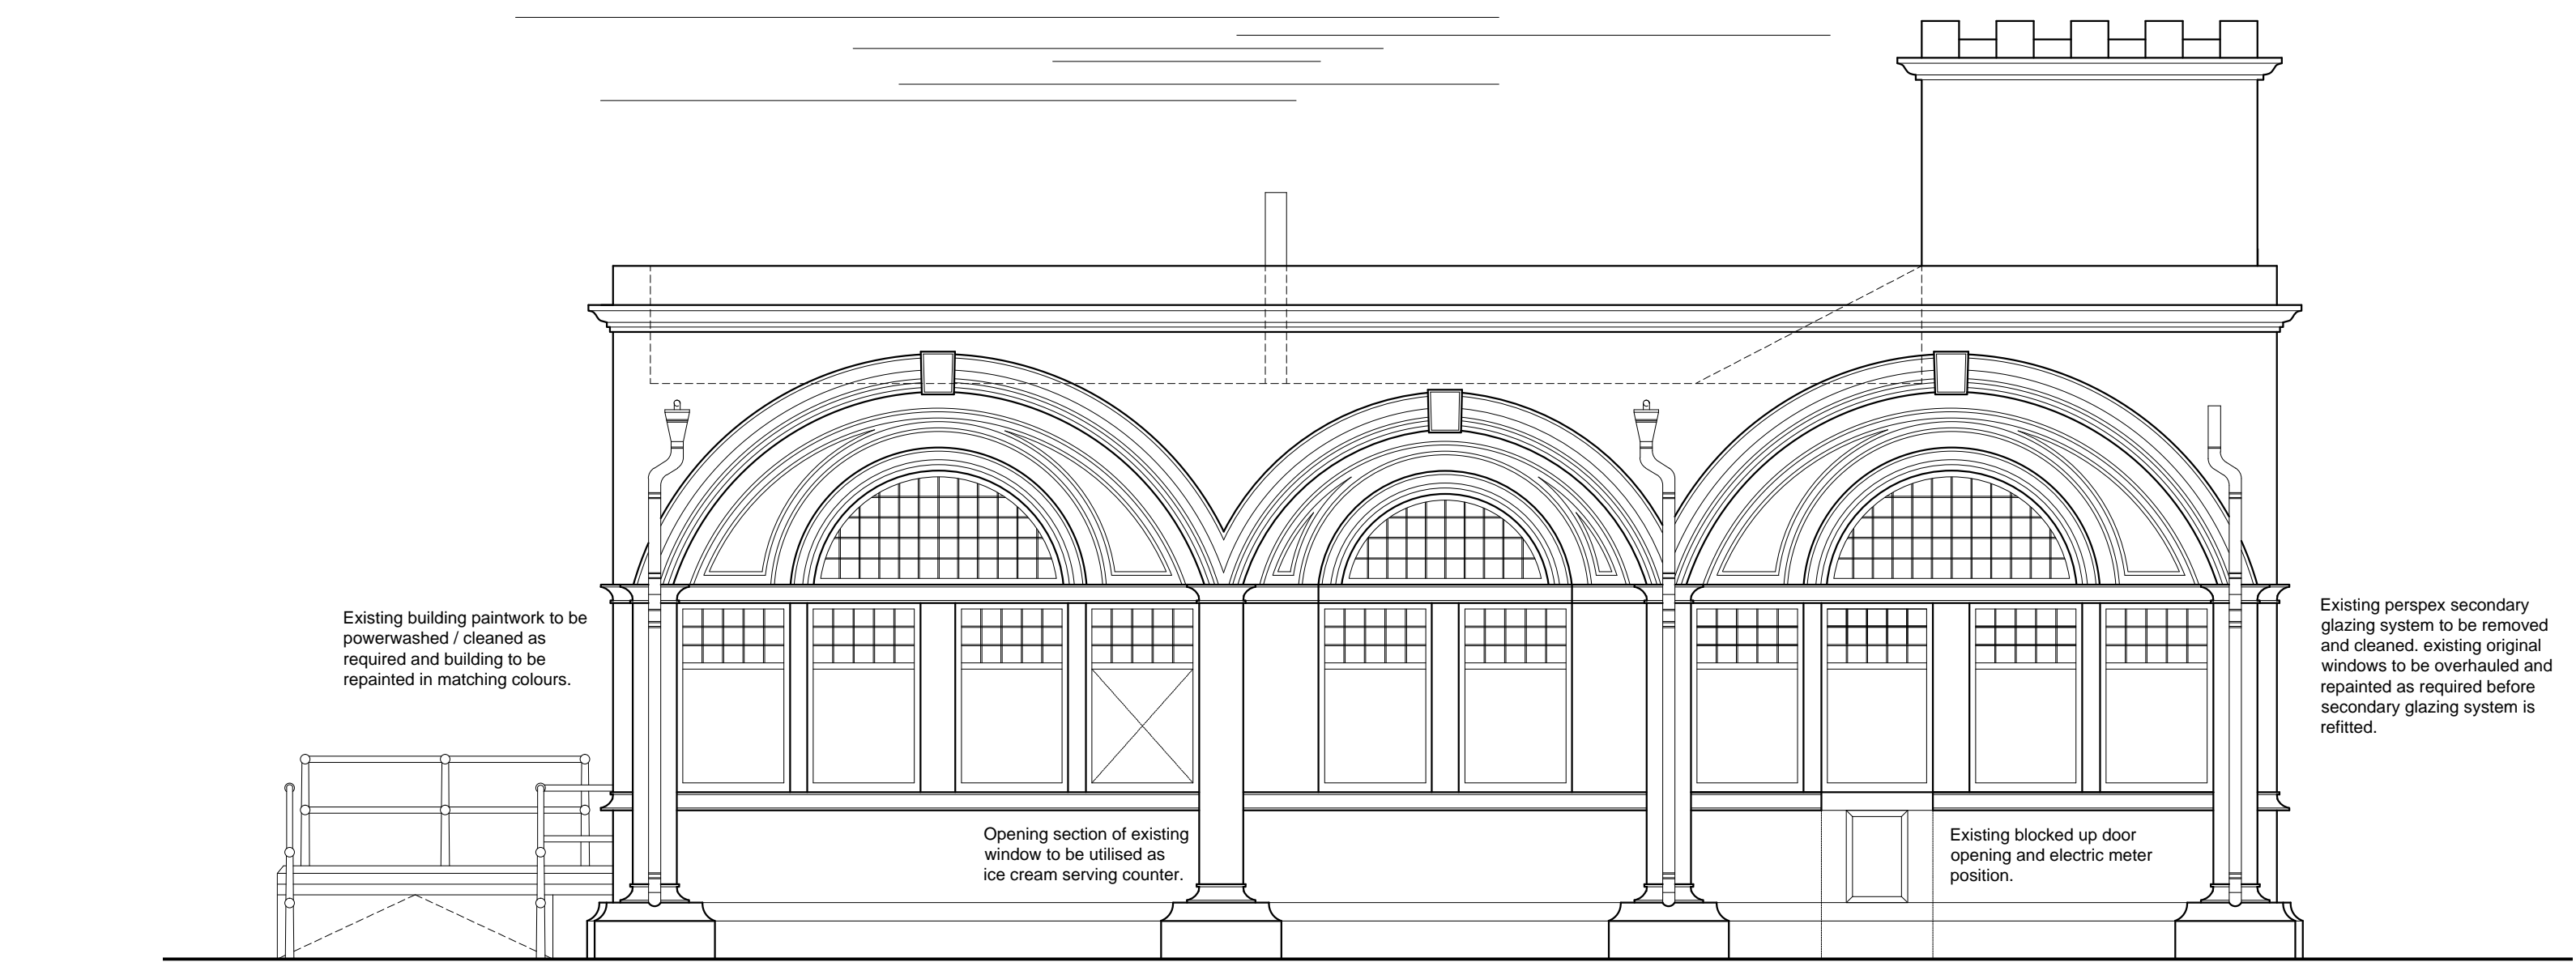

West (Rear) Elevation - Scale 1.50



North (Side) Elevation - Scale 1.50

DO NOT SCALE FROM DRAWINGS	
<i>A.B. Roger & Young Ltd</i> Chartered Architect & Surveyors 9 Macgregor Street, Brechin Tel: 01356 622125 Fax: 622644 Email :- info@abrogerandyoung.com	
Job Title: Proposed Alterations to the Triall Pavilion, Traill Drive, Montrose for Mr N Braes	
Scale 1:50 @ A1	Date February 2019
Drawing Title Proposed Floor Plans	Drawn By SWP
Drawing No. 2019/TPM05	Checked By
Revisions:	