

Notes:-

1. No dimensions are to scaled from this drawing. The contractor shall verify all dimensions on site. Drawn on CAD, alter at terminal only. Refer to specification document for detail

United Utilities standard sub-station, as UU drawing UU-A2-016/024.

Permitted development by statutory undertakings

CDM RESIDUAL RISK

1. Proximity of existing houses to works area. Risk of potential collision between pedestrians using rear gates of their houses which enter directly into site; disturbance from noise, dust, and vibration (particularly where retaining structure is adjacent boundary). Public.

Contractor is required to erect hoarding between existing houses and construction site and around the site boundary. Machines to be fitted with dust suppressors. Wheel washes at contractor's entrance. Day-to-day point of contact at site to liaise with local residents regarding use of rear gates / access and works to land adjacent boundary fences (including retaining structure).

2. Ground investigation/Live services. Site operatives.

Contractor to refer to M&E risk assessments. Before commencing any excavation works the contractor must verify the accuracy of any information regarding the location of services and record this in the H&S plan. Contractor to adopt safe working practices

H - SUBSTATION POSITION AMENDED AND PARKING REPOSITIONED TO SUIT, AS PER UNPAVED REVISION CLOUDED	AJS	GEB	07/02/11
G - LANDSCAPING ADJACENT THE MAIN ENTRANCE AMENDED, REVISION CLOUDED	AJS	GEB	06/10/10
F - PUBLIC FOOTPATH WIDTH INCREASED TO 1.5m, ADDITIONAL FENCE ADDED TO REAR OF SITE, REVISION CLOUDED	AJS	GEB	22/08/10
E - DESIGN SECTIONS TO BE REMOVED	AJS	GEB	20/04/10
D - CDM NOTES ADDED	AD	AJS	11/03/10
C - SUB-STATION ADDED, BIN STORE SIZE INCREASED	AJS	LJS	26/02/10
B - LANDSCAPE ZONE ADJACENT 100 MILL LANE ADDED AT PLANNERS REQUEST	AJS	GEB	11/11/09
A - DETAIL REFERENCES ADDED	LJC	AJS	02/10/09
Revision	Drawn	Checked	Date

CONSTRUCTION




This information, whether drawn or as a data file, is copyright and issued strictly for use on the project for which it is provided

Project/Client



SITE PLAN
and
CAR PARK LAYOUT

Drawn	Date	Checked	Scale
AJS	09.09.09	GEB	1:500 @ A1

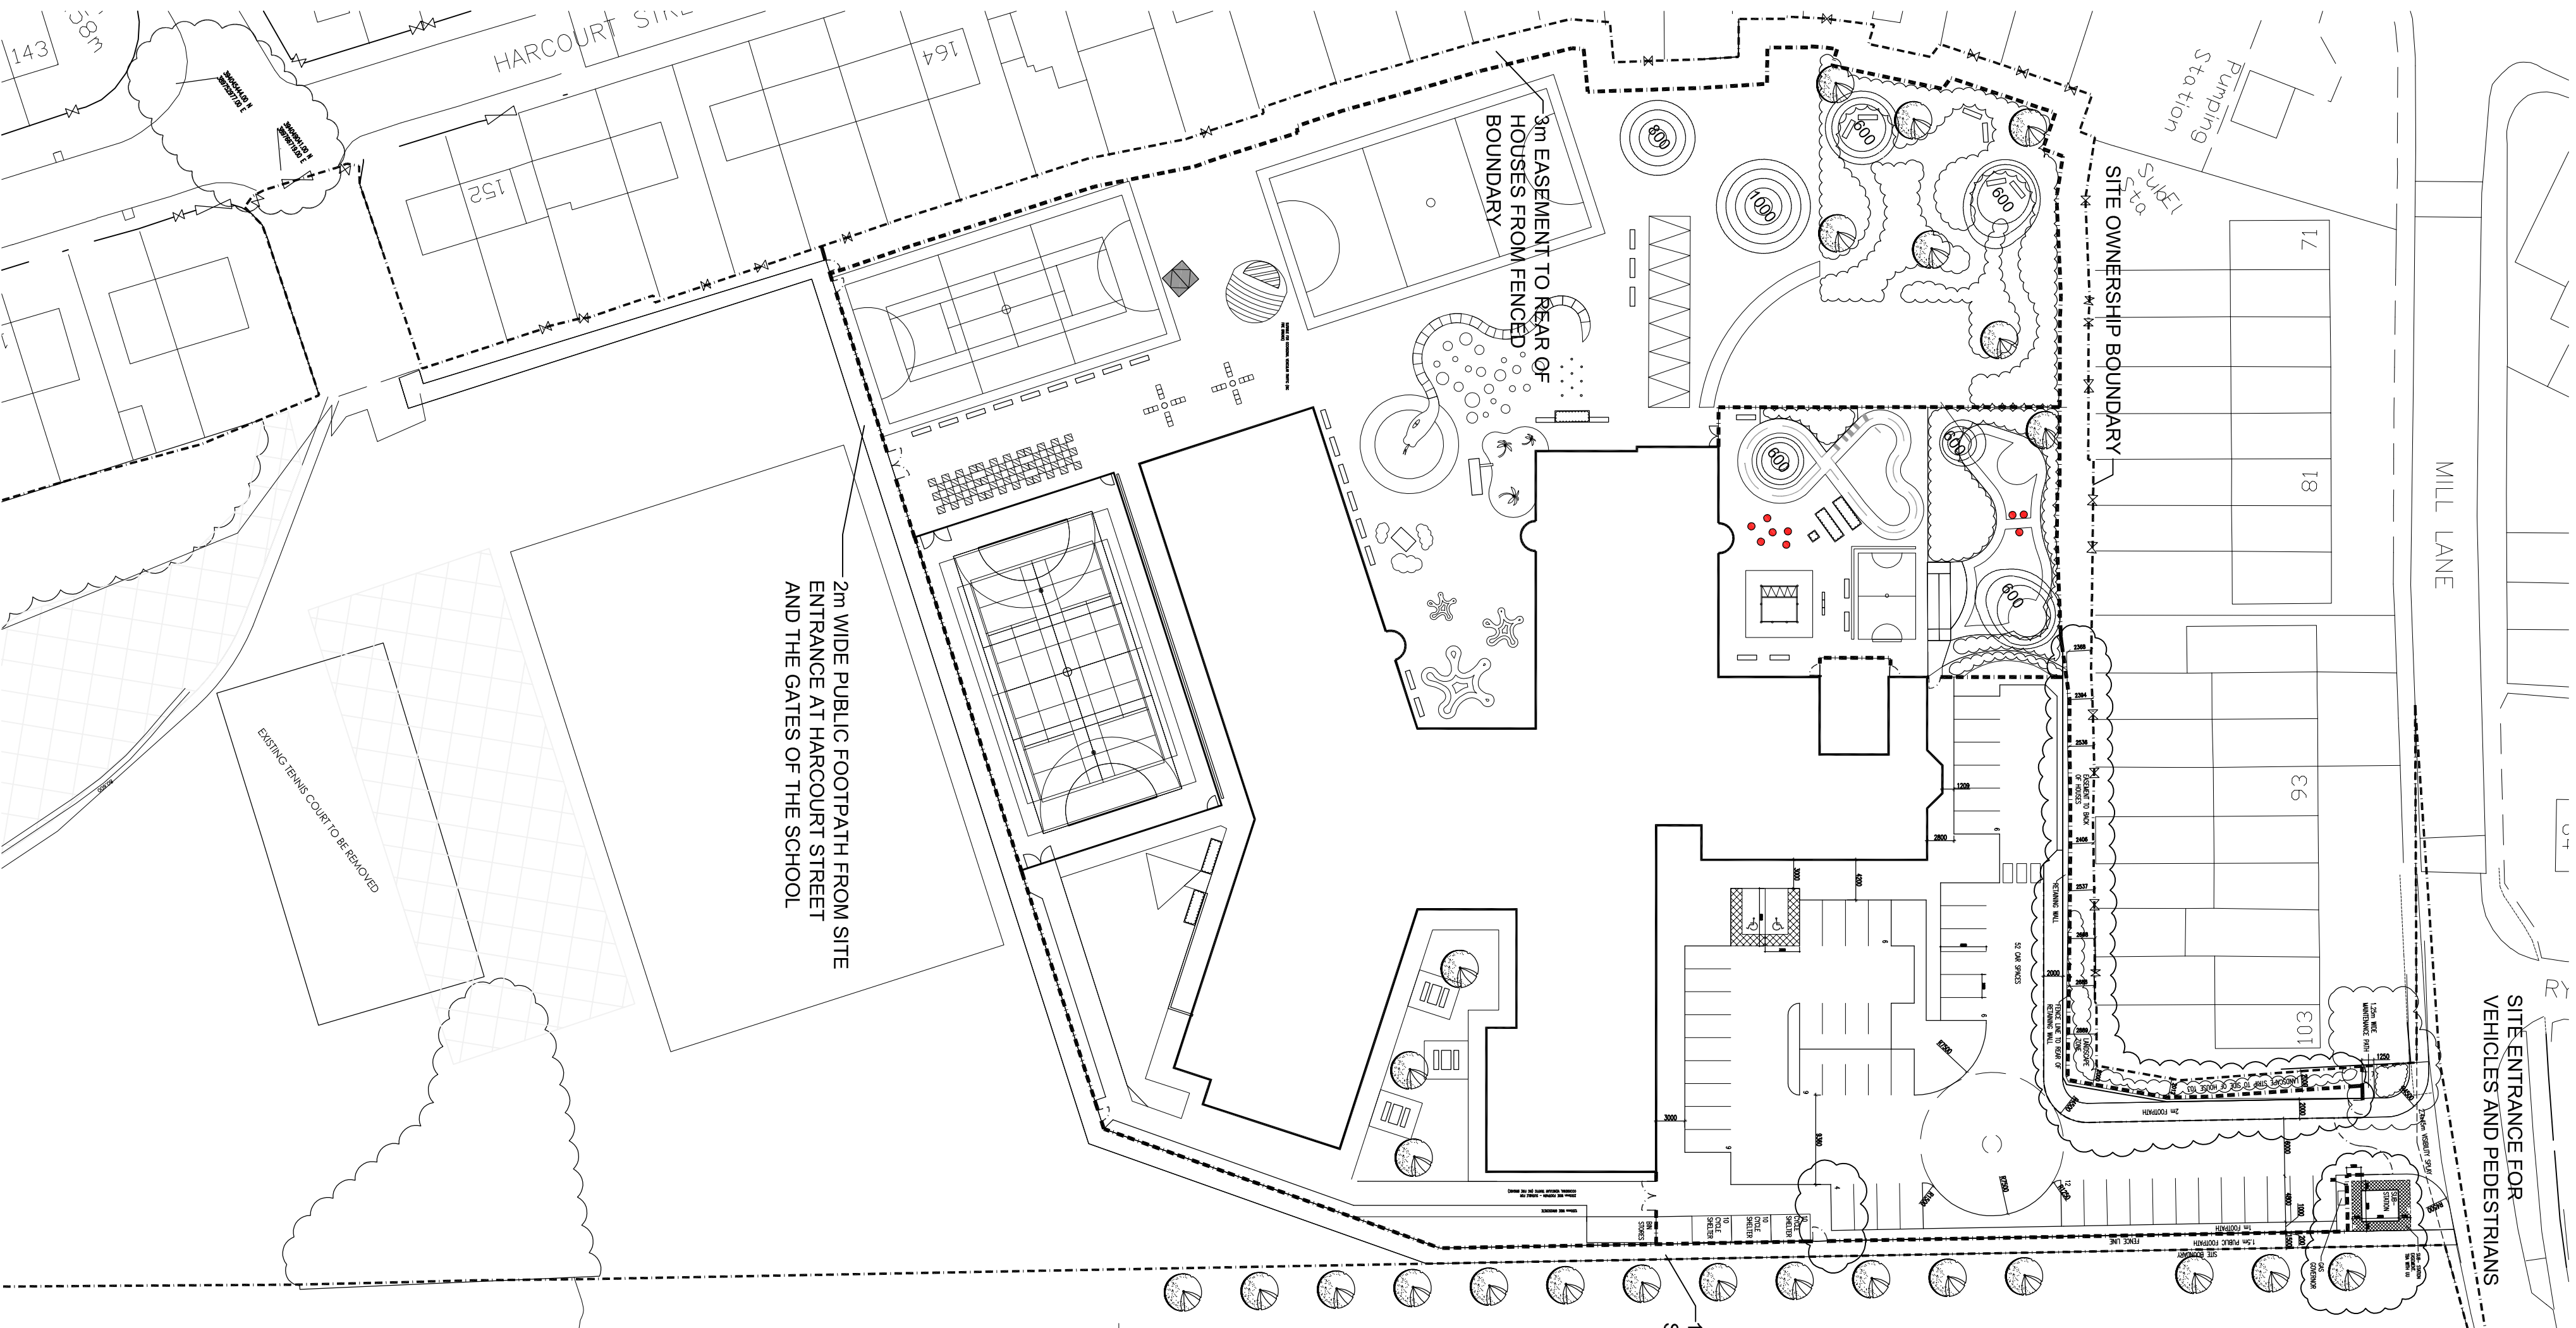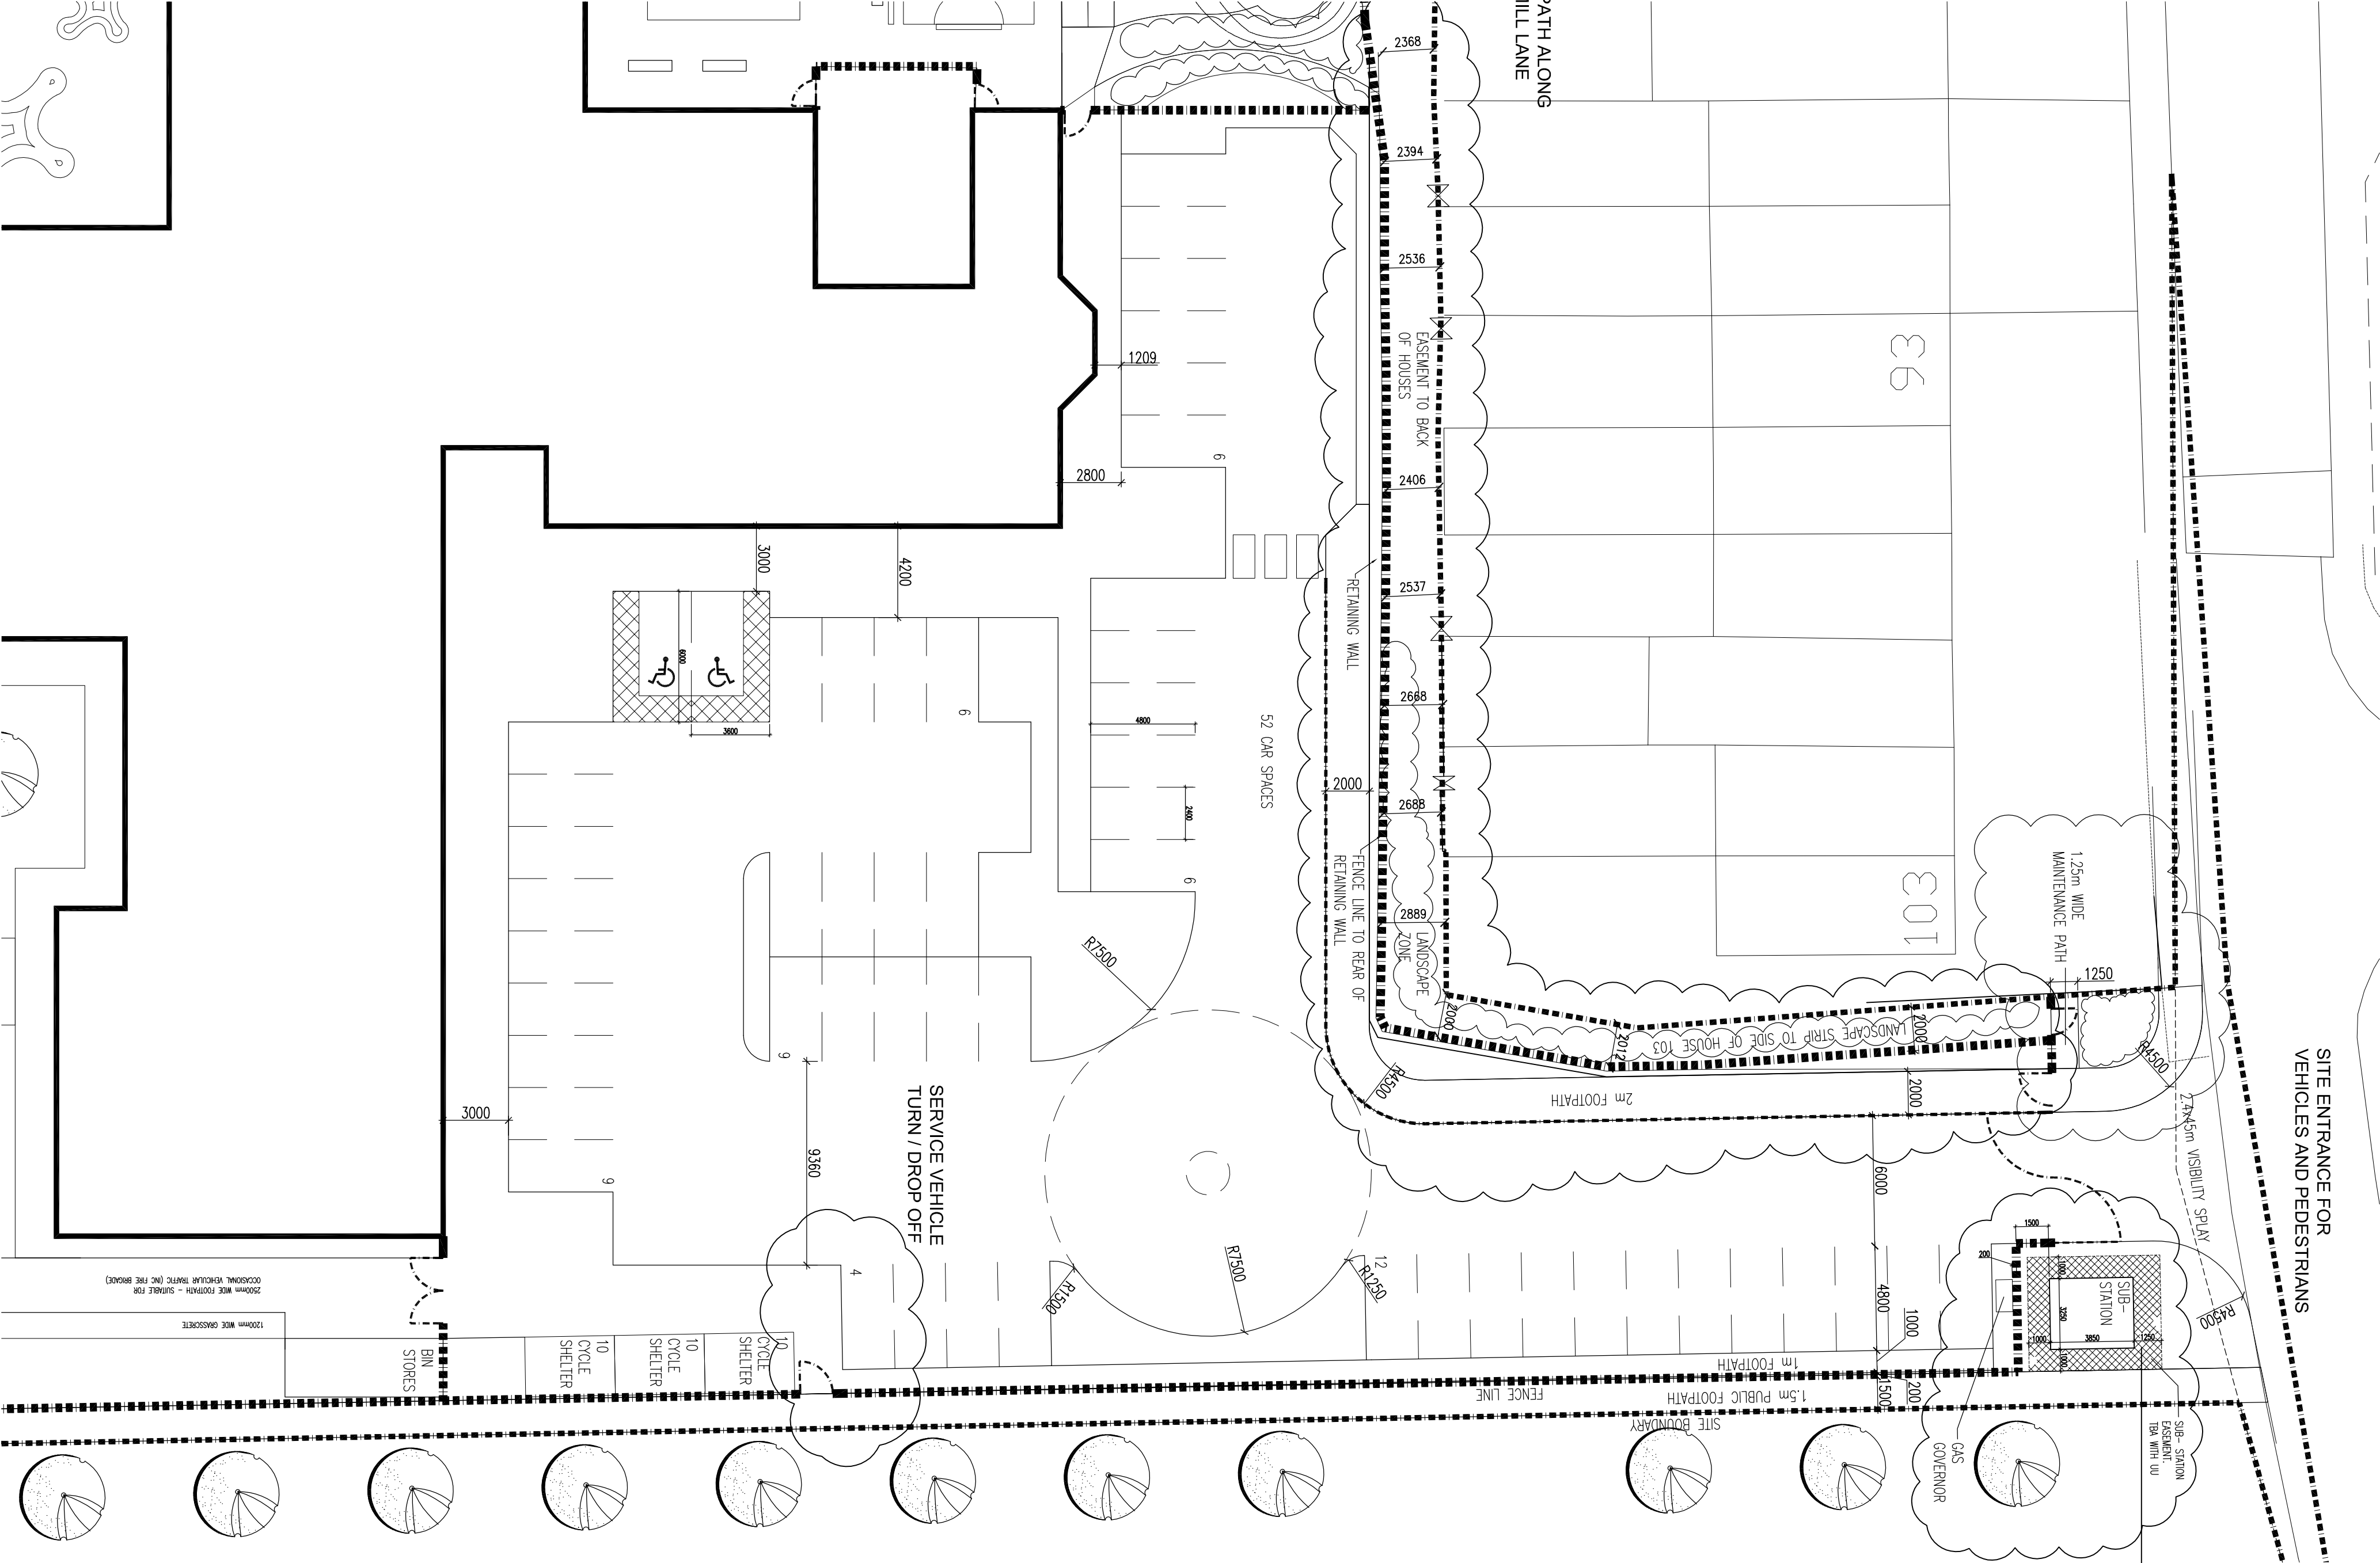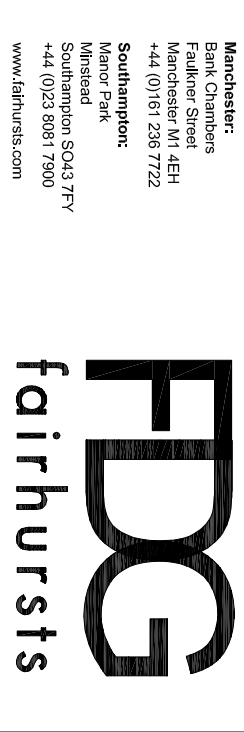

SITEPLAN - 1:500

CAR PARK / SERVICING PLAN - 1:200