


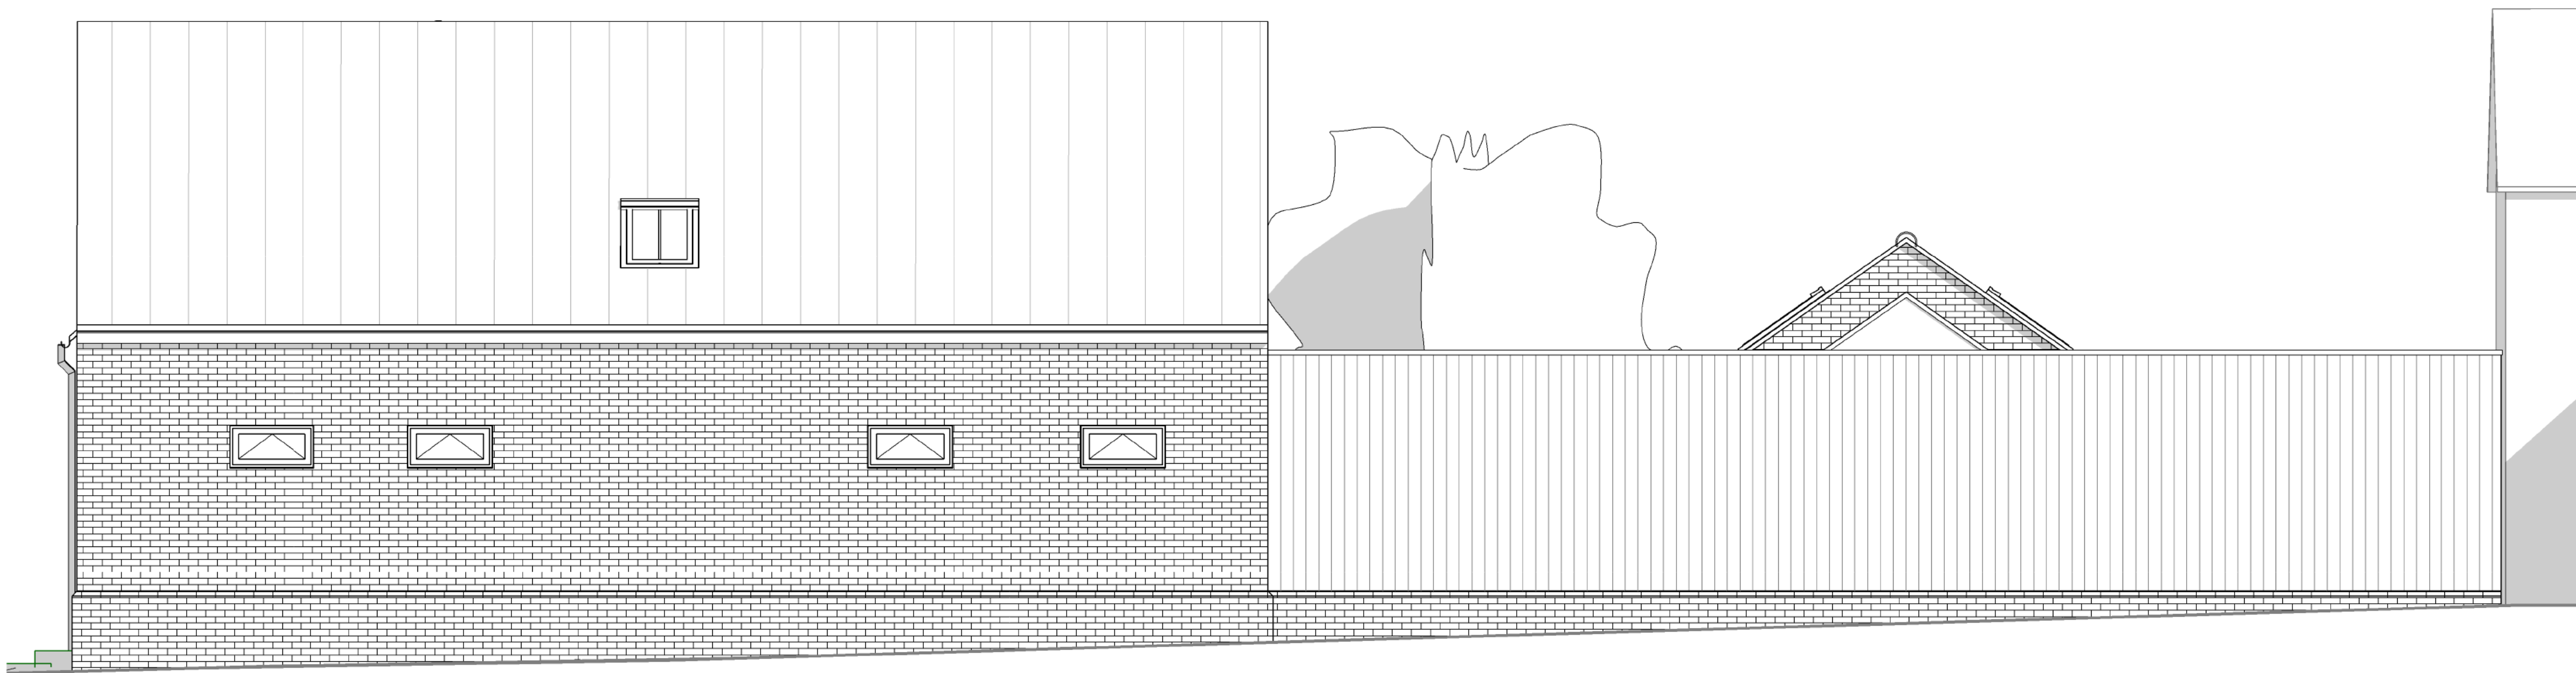

1 Building 2 North Elevation
1 : 50



2 Building 2 South Elevation
1 : 50

P1	First Issue	09/01/19	
Rev	Comment	Date	Crit
Project No:	304529	Scale @ A1:	1 : 50
Drawn By:	Author		



Vision, form and function

Project:
Proposed Mixed Use Development
Station Road
Southwold

Client:
Southwold Town Council

Title:
Building 2 Elevations, Sheet 1

Drawing Number:
304529-IW-02-XX-DR-A-3525

Status:	Purpose of Issue:	Revision:
S2	Information	P1