

3

McNaugher Robbie

From: [REDACTED]
Sent: 21 May 2015 11:35
To: Williamson Emma
Cc: Kelly Stephen; McRory John; McNaugher Robbie; [REDACTED]
Subject: Re: 399 High Road

Emma that is fine.
Thank you and see you then
We will have our developer partner with us.
Thanks
[REDACTED]

On Thu, May 21, 2015 at 8:55 AM, Williamson Emma <Emma.Williamson@haringey.gov.uk> wrote:
Angelique

Would 3 June at 1130 work for you?

Emma

Emma Williamson
Head of Development Management and Planning Enforcement

emma.williamson@haringey.gov.uk
[REDACTED]

On 20 May 2015 10:58:32, [REDACTED] wrote:
Morning Emma,

I am really sorry to have to ask again, but I am not sure how else we are supposed to secure a meeting. On the premise that we continue to re-iterate that we want to work in partnership with the council, but dont even have the opportunity to talk, there is no other option other than to keep pressing you.

I dont want to go over old ground, but we spent over a year endeavouring to ascertain what it was you as a Council wanted to see on this site. Eventually we submitted our application based upon several meetings and the feedback of your officers. Once submitted, we are advised to withdraw because you cant support it. I recall at our meeting in December I said, that we will submit the application with a view to appeal. Let it run its course, whilst we concurrently continue to work with you to achieve your goals and aims. On the assumption of course that the aims did not continue to be ambiguous.

We are now 5 months further on. No communication and no meeting. The message is clear, procrastination. We came to the Council in 2013 and said that due to the financial standing of the charity that this was urgent.... that we wanted to present to you a scheme that you would be able to support, only your officers could not agree between themselves.

Quite frankly, i am now at a loss as to where to go beyond appeal, which given your stance of determination prior to consultation and lack of discussion or direction seems to be where we are, even if unwillingly or unnecessarily headed.

I therefore ask again. Please can we get a date in the diary to meet?
[REDACTED]

Regards
[REDACTED]
[REDACTED]

From: [REDACTED]
Sent: Wednesday, March 25, 2015 11:01 AM
To: Kelly Stephen; Williamson Emma; Johnson Suzanne; [REDACTED]
Subject: Re: 399 High Road

Dear Emma

[REDACTED]
I am sorry to chase, but I am yet to receive a response or even acknowledgement to my emails of Monday 23rd or Friday 20th March regarding an urgent appointment to discuss the site allocation and how to move forward with 399 High Road. I have also left two or three messages for yourself and Suzanne Johnson asking either of you to return my calls or respond to my emails, so far without success.

I am sure that you are aware that our application, that you have confirmed in writing you will not be able to support, has now been registered and we await the anticipated outcome. Meantime, we are all aware that there is a continuing conversation to be had. The council are outwardly very open to the idea of development on this site, but don't seem to want to engage with us, the owners, and a charity that supports the people of Tottenham, the very same people that the council is employed to provide service to.

Can I please therefore, once again ask for a date for a meeting with yourself, Stephen Kelly and a senior representative of the regeneration team when we can discuss a mutually acceptable strategy for the development of this site, a stated aim of the regeneration process. [REDACTED]

We will be available before the 2nd April and after the 13th.

If sadly, we are unable to secure a meeting at the earliest convenience, we will have to refer our requests to our ward councillor and council leader for comment.

I look forward to at least receiving a polite acknowledgement.

Kind regards

[REDACTED]
On Mon, Mar 23, 2015 at 5:05 PM, [REDACTED]
Dear Emma

I have been trying to contact you since last Thursday to discuss your draft documentation and how it relates to 399 High Road and adjacent land.

You will recall that I have asked for an urgent meeting with yourself, Stephen Kelly and our developer partner, Alto Properties Ltd. in order that we can openly discuss the authorities preferred approach to the site and how we can work together.

I would be grateful if you would be so kind to come back to me ASAP with possible dates.

Kind regards

From: [REDACTED]
Sent: 19 March 2015 17:14
To: McRory John
Cc: [REDACTED]
Subject: 399 - 401 High Road Tottenham 2015/0070

John,

I have partially reviewed the documents that form the new Haringey Local Plan with regard to the areas of Tottenham earmarked for development. If I have understood this properly it seems the 399-401 site and the areas around it are identified as strategic housing land based on the availability assessment. TG2 identifies 399 High Road for mixed use development as community and residential and suggests a comprehensive redevelopment may be possible, moved forward on the site to a building line between 391 and 413 High Road. It is also suggested that development will be limited to 5 storey. As the site rises by the equivalent of one storey, front to back, a 5 storey section at the rear will be one storey higher, at roof level, than the front 5 storey section.

I am surprised that this was not raised by yourselves during our lengthy pre-application review, which commenced in April 2014 and finished in November 2014, when the draft Local Plan must have been ready to publicize. Even in November the advice was to continue pre-application discussion.

Please give me the curtsey of a reply, we were open and frank with your and would expect to be treated accordingly.

Regards

McNaugher Robbie

From: [REDACTED]
Sent: 20 March 2015 11:12
To: Williamson Emma
Cc: ADA Architects; [REDACTED]
Johnson Suzanne (Old Account); [REDACTED]
Subject: Re: 399 - 401 High Road Tottenham 2015/0070

Dear Emma,

Thank you for your reply.

The dissapointing aspect of this is very much that we, at all times endeavoured to work with the council to provide an application in the style, size and location on the site that would fit within the councils vision for the regeneration of the area. In fact, I think my words were 'tell us what you want, and this is what we will provide'

Notwithstanding however, we now find ourselves after tens of thousands of pounds in consultants fees and months later in an untenable situation. Whilst we still are happy to work with Haringey to develop the site, we once again find ourselves seeking clear and specific guidance. As was the situation when we first approached Haringey and were told that ours was a scheme the the planners could get behind and wanted to see delivered, our Charity does not have the time nor indeed the wherewithall for and a protracted 'fight'. Having made the planning dept aware of this from the outset, it seems somewhat disengenuous, when we all apparently wanted and indeed still want the same end, to clearly, (even if as you say that 399 High Road was included at the last possible moment), have had information withheld from us, no matter what that timescale was. A phone call or email from Suzanne or John would at the very least have been polite.

I would therefore ask for an urgent meeting with yourself, Suzanne Johnson and Stephen Kelly along with our developer partner, Alto Properties Ltd to find an acceptable and preciptous way to move this application forward. I would hope that this can be next week and certainly at your very earliest convenience.

Just for clarity of understanding, we would prefer to work with Haringey if at all possible.


Kind regards and I look forward to hearing from you by return.

[REDACTED]

On Fri, Mar 20, 2015 at 10:38 AM, Williamson Emma <Emma.Williamson@haringey.gov.uk> wrote:

[REDACTED]

I am sorry I was not able to return your call yesterday as I was in a Public Inquiry.

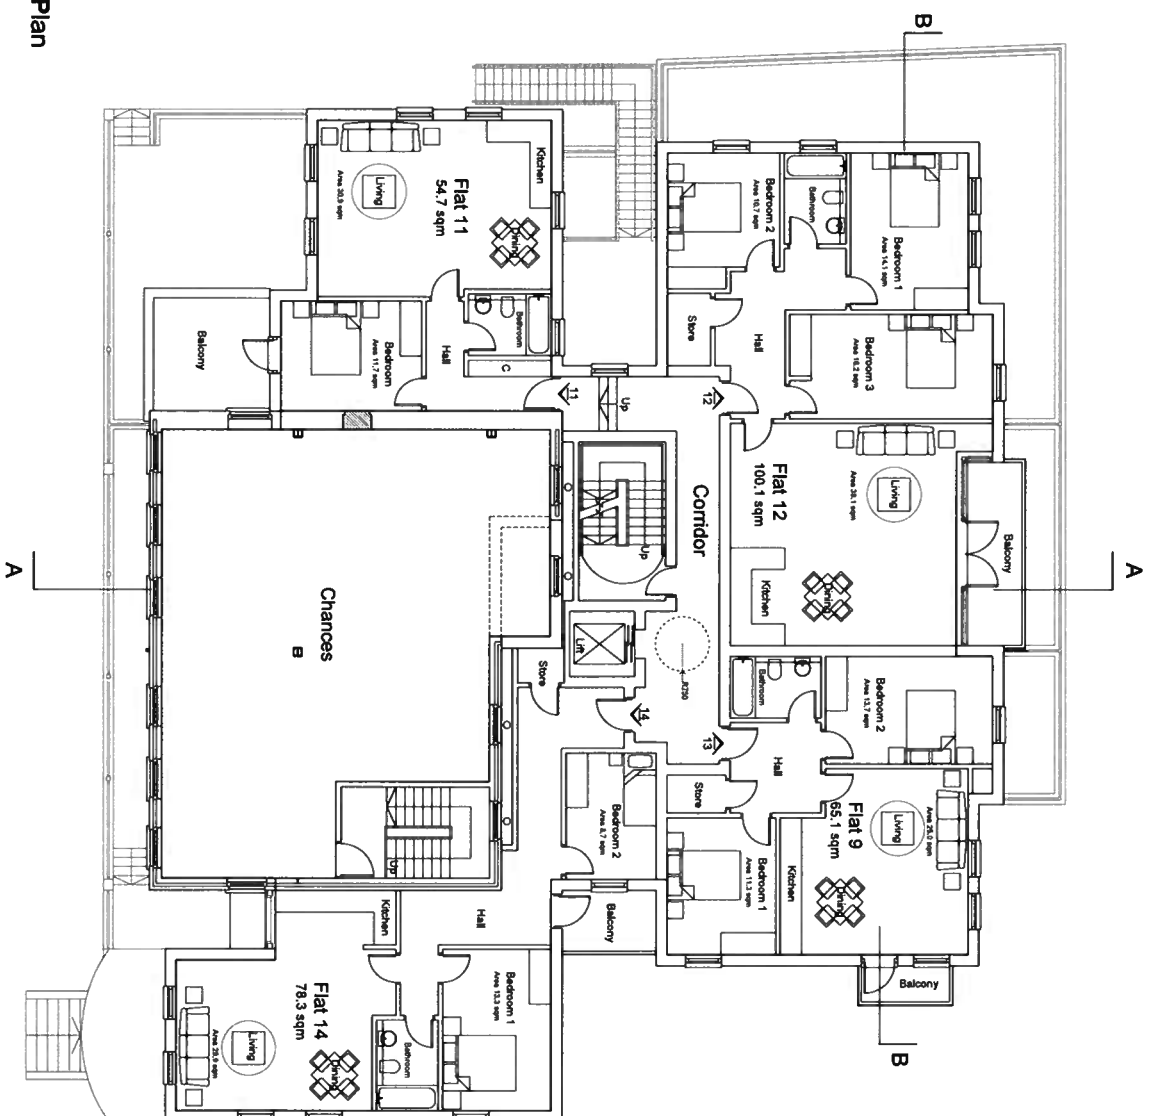

Second Floor Plan



PLANNING

REV	DATE	COMMENTS
Q	08-08-14	Layout revised
P	15-08-14	Layout revised
O	15-07-14	Plan submitted
N	15-07-14	Plan revised to planners requirements
M	09-07-14	Plan added to north elevation
L	02-06-14	Submitted revised
K	23-05-14	Plan revised

odh ARCHITECTS

172 Kings Road
Chelsea, London SW3 4LH
Tel: 01753 777251
Email: info@odharchitects.co.uk

PROJECT: 399 Tottenham High Road
London
N17 6GN


SUBJECT: PROPOSED
SECOND FLOOR PLAN

DRAWING NO: 311/15

SCALE: 1:100 @ A2 DATE: JULY 2013

DRAWN BY: PT CHECKED BY: DA

REV	K	L	M	N	O	P	Q

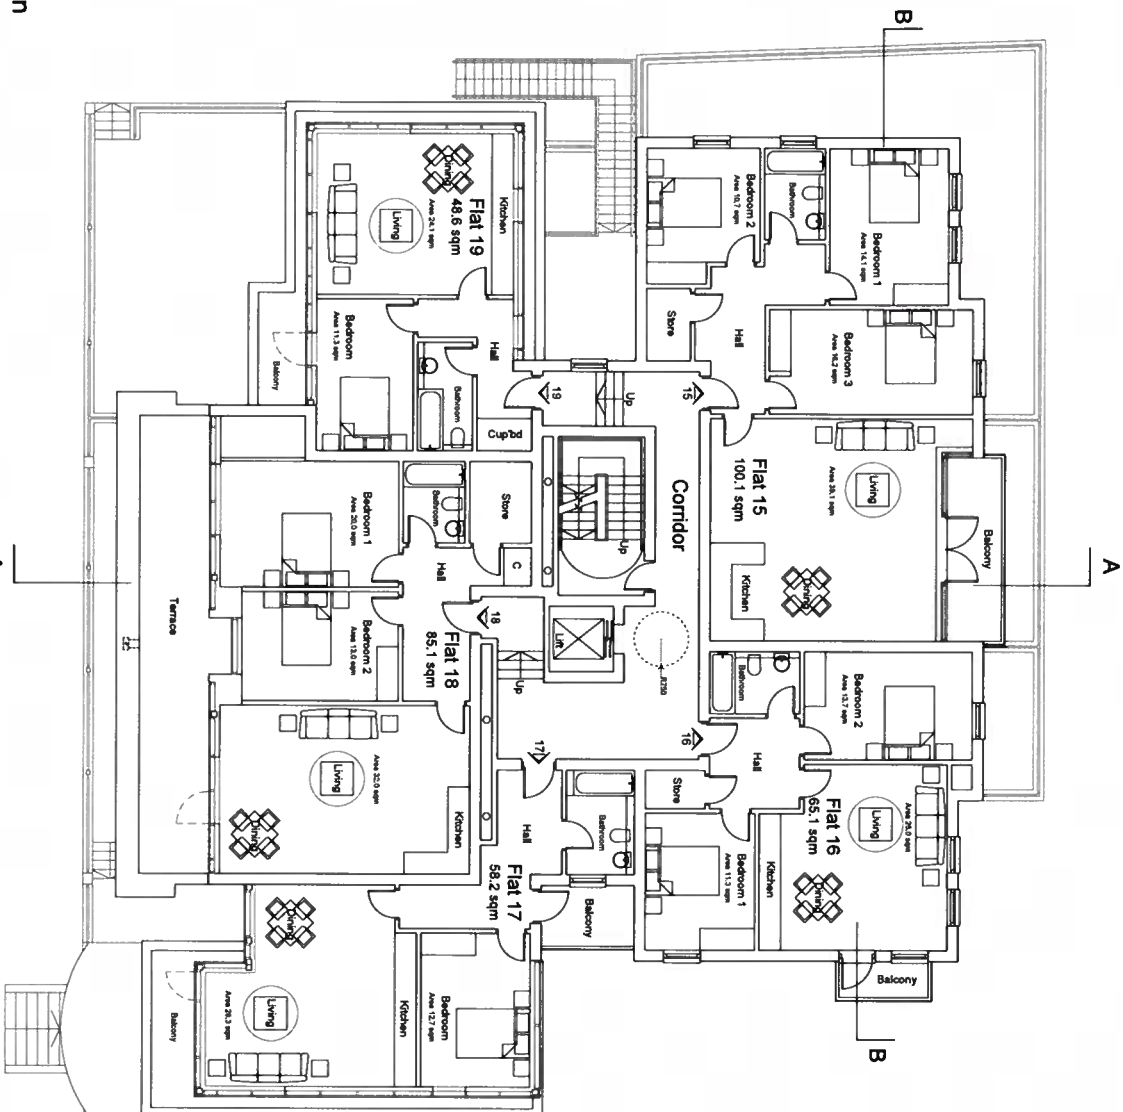

Third Floor Plan

REV	DATE	COMMENTS
Q	08-08-14	Layout revised
P	18-08-14	Layout revised
O	18-07-14	Plans resubmitted after 15 bedrooms added
N	18-07-14	Plans revised to planning requirements
M	08-07-14	Plans added to north elevation
L	02-06-14	Window revised in flat 18
K	23-05-14	Plans revised

PLANNING

ada ARCHITECTS
175 High Road
Hendon, London, UK
Tel: 01895 477551
www.adaarchitects.co.uk


PROJECT 399 Tottenham High Road
London
N17 6GN

SUBJECT PROPOSED
THIRD FLOOR PLAN


DRAWING NO 311/16

SCALE	1:100 @ A2	DATE	JULY 2013
DRAWN BY	PT	CHECKED BY	DA

REV	K	L	M	N	O	P	Q
-----	---	---	---	---	---	---	---

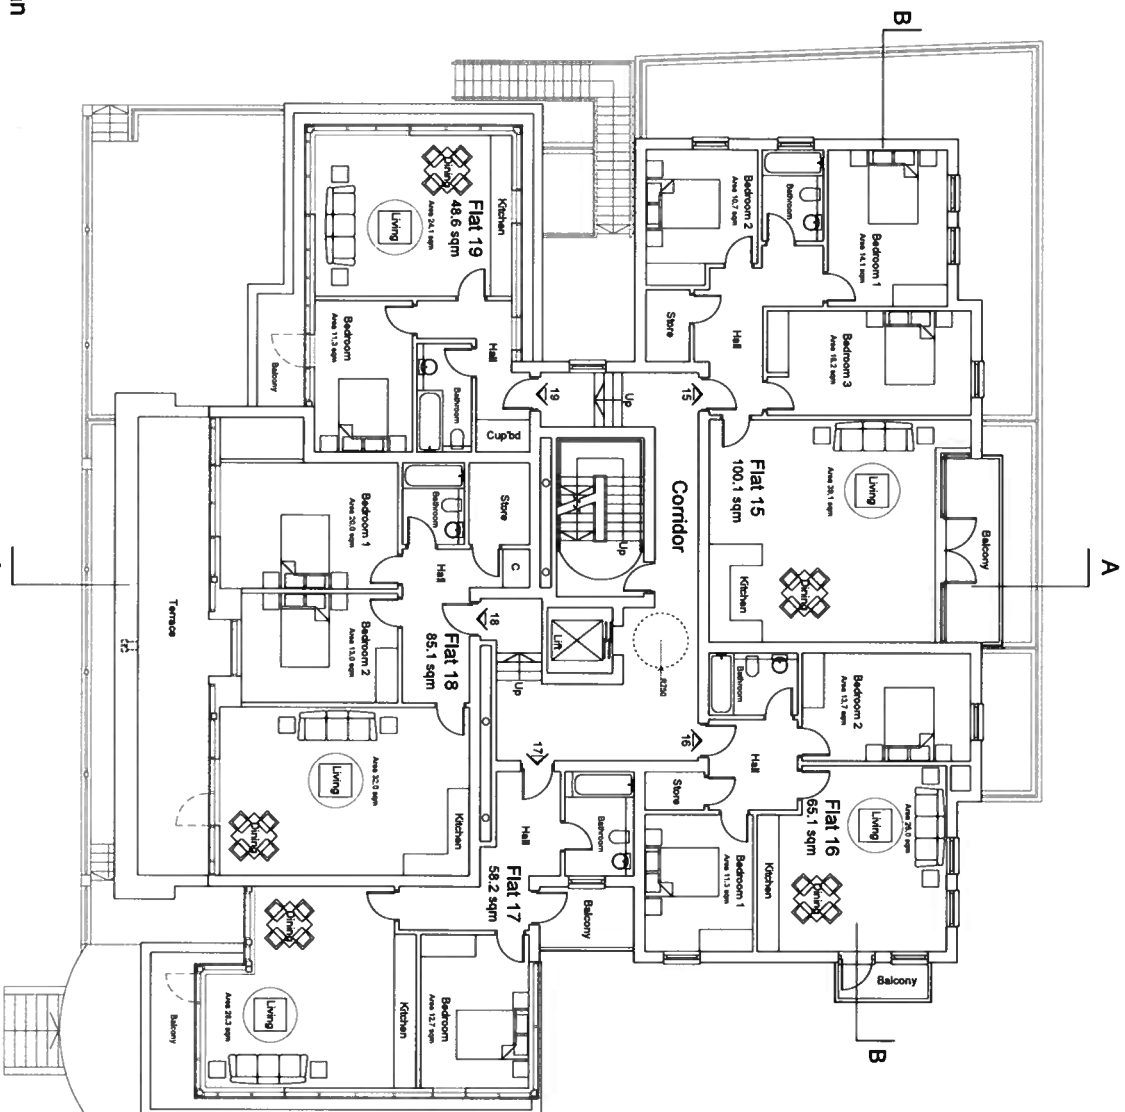

Third Floor Plan

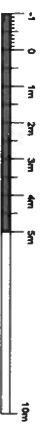

PLANNING

REV	DATE	COMMENTS
Q	08-05-14	Layout revised
P	18-06-14	Layout revised
O	18-07-14	Flats renumbered 15 to bedroom added
N	18-07-14	Plans revised by planning requirements
M	08-07-14	Plan added to north elevation
L	02-08-14	Window revised in flat 18
K	23-05-14	Plan revised

cdh ARCHITECTS

125 Kings Road
London E8 9NF
Tel: 01753 477557
Email: info@cdharchitects.co.uk

PROJECT: 399 Tottenham High Road
London
N17 6GN


SUBJECT: PROPOSED
THIRD FLOOR PLAN

DRAWING NO: 311/16

SCALE: 1:100 @ A2 DATE: JULY 2013

DRAWN BY: PT CHECKED BY: DA

REV	K	L	M	N	O	P	Q

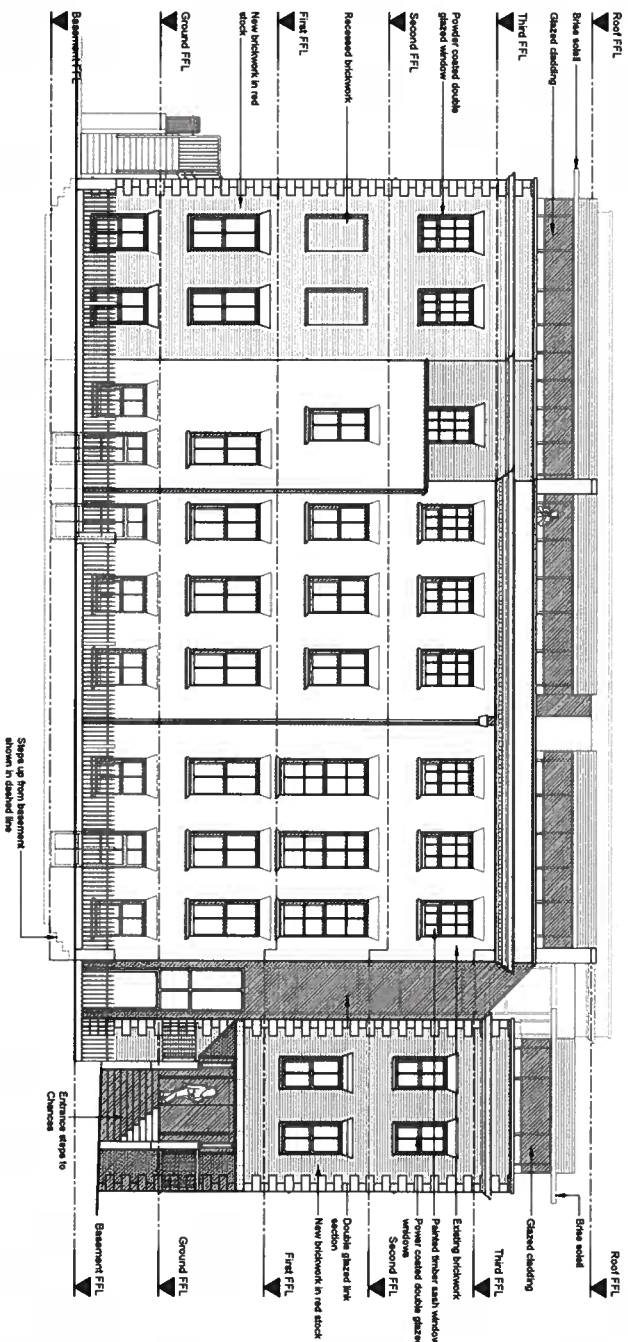

High Road Elevation



REV	DATE	COMMENTS
N	08-08-14	Elevation revised
M	15-08-14	Elevation revised
L	15-07-14	Elevation revised to planning requirements
K	08-07-14	Elevation revised to pre-construction plans
J	02-08-14	Revisions revised
I	23-05-14	Elevation revised

PLANNING

od architects
179 Kings Road
Chelsea, London SW3 4LJ
Tel: 01782 477255
Email: info@odarchitects.org.uk

PROJECT: 399 Tottenham High Road
London
N17 6QN

SUBJECT: PROPOSED
HIGH ROAD ELEVATION

DRAWING NO: 311/18


SCALE: 1:100 @ A2

DATE: JULY 2013

CHECKED BY: OA

DRAWN BY: PT

REV.	A	B	C	D	E	
------	---	---	---	---	---	--

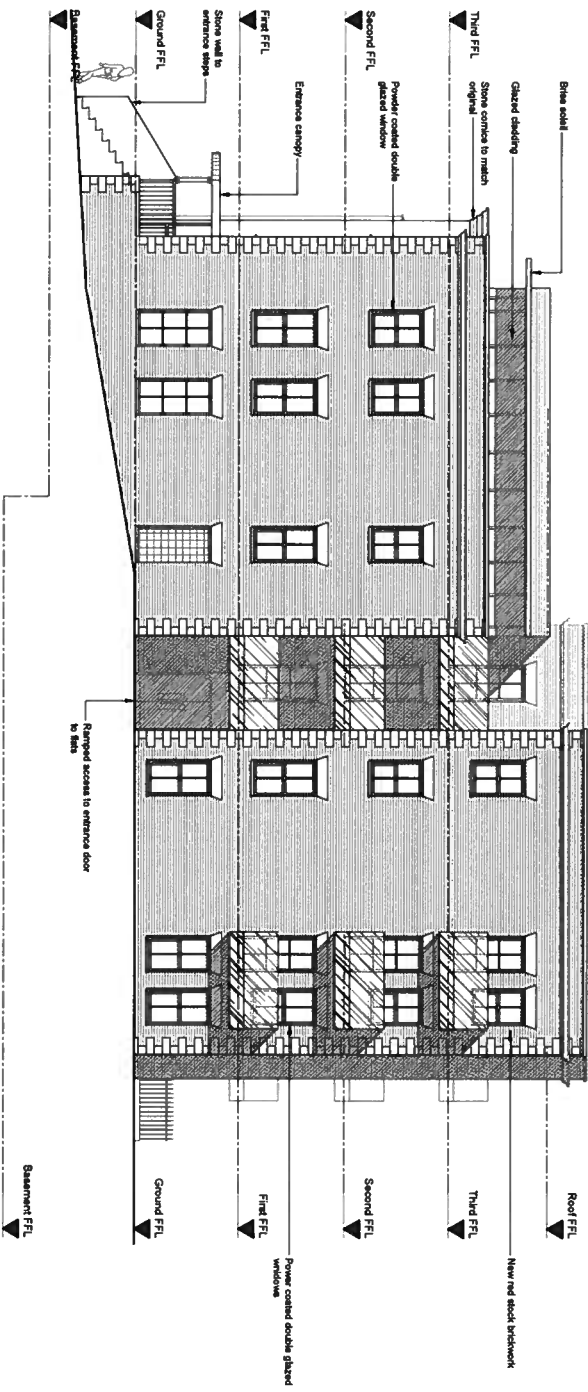

North Elevation




REV	DATE	COMMENTS
M	10-05-14	Elevation revised
L	29-03-14	Elevation revised
K	15-07-14	Elevation revised to planners requirements
J	06-07-14	Elevation revised to re-configured plans
I	02-05-14	Roofline revised
H	23-05-14	Elevation revised

PLANNING

oah ARCHITECTS
129 Kings Road
London
E8 9AP
Tel: 01753 477552
Email: info@oaharchitects.co.uk

PROJECT: 399 Tottenham High Road
London
N17 6QN
SUBJECT: PROPOSED
NORTH ELEVATION
DRAWING NO: 311/1/19

SCALE	1:100 @ A2	DATE	JULY 2013
DRAWN BY	PT	CHECKED BY	DA
REV	H	I	J
	K	L	M

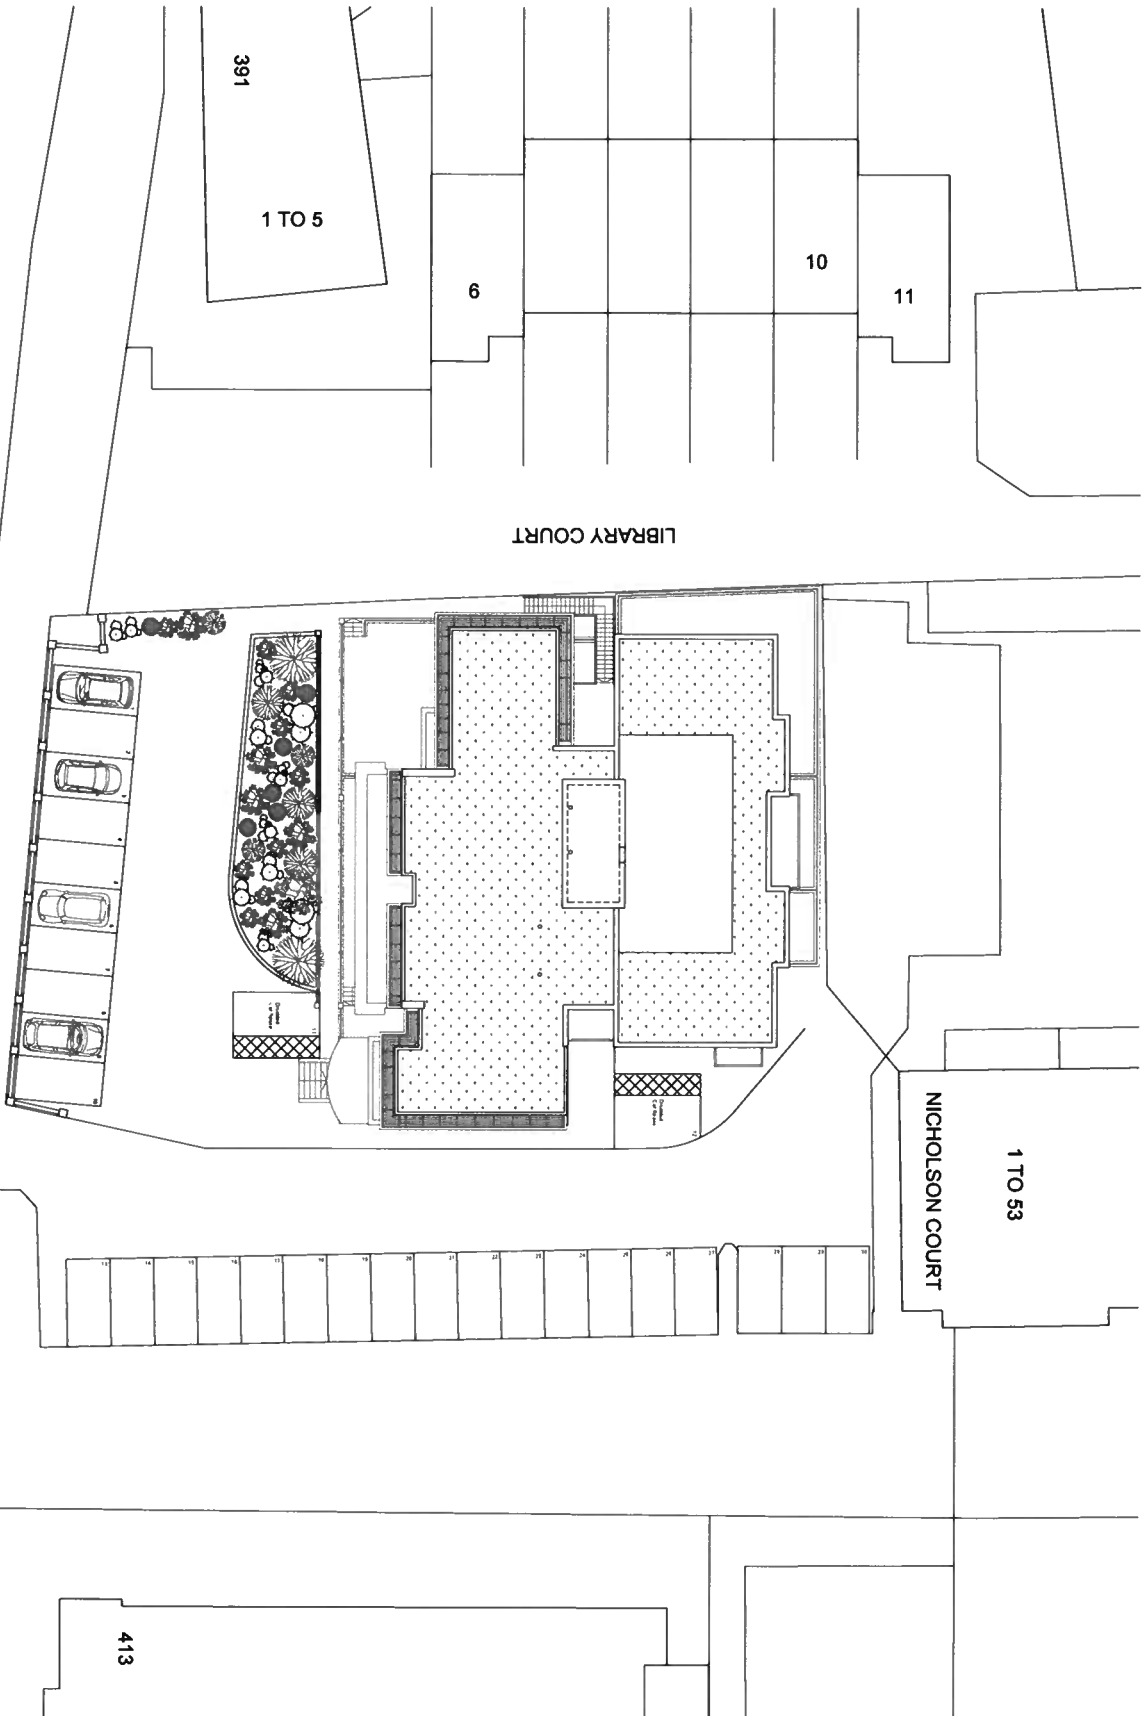

Site Plan



HIGH ROAD

NICHOLSON COURT

1 TO 53

LIBRARY COURT

391

1 TO 5

6

10

11

413

REV	DATE	COMMENTS
K	06-05-11	Site layout revised
J	28-03-11	Site layout revised
I	15-07-10	Plan revised to planners requirements
H	06-07-10	Clear parking/road plan revised
G	23-05-10	Site plan revised/notes added

PLANNING

o/a architects


179 High Road
London E15 2BQ
Tel: 0202 777257
www.oaarchitects.co.uk

PROJECT: 399 Tottenham High Road
London
N17 6GN
SUBJECT: PROPOSED
SITE PLAN

DRAWING NO: 311/11

SCALE: 1:200 @ A2
DATE: JULY 2013
DRAWN BY: PT
CHECKED BY:

REV	G	H	I	J	K						
-----	---	---	---	---	---	--	--	--	--	--	--

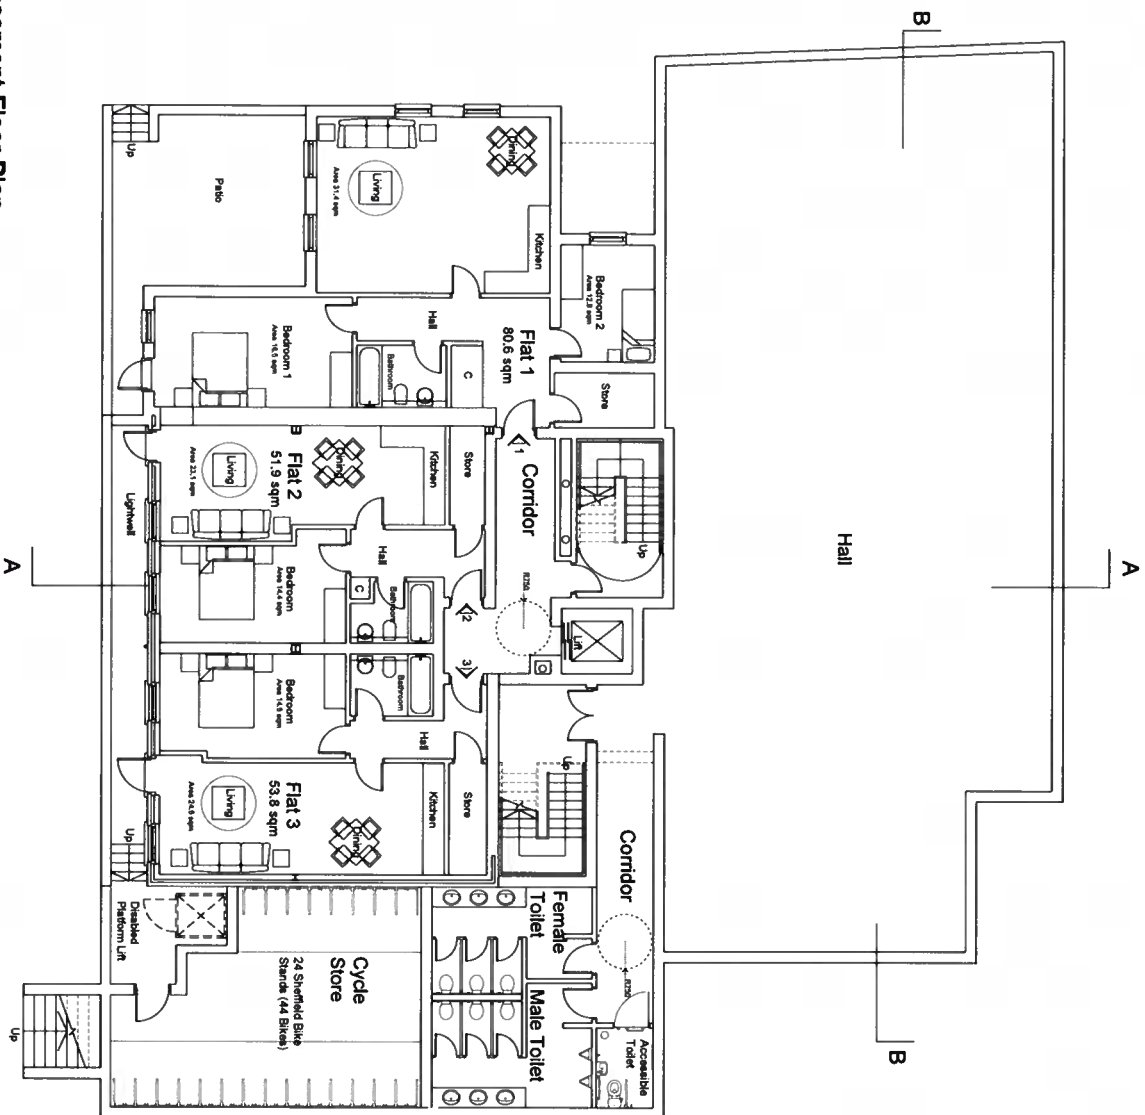

Basement Floor Plan

REV	DATE	COMMENTS
P	06-05-14	Layout revised
O	18-08-14	Layout revised
N	18-07-14	External window/doors revised
M	06-07-14	Cycle store revised/steps added
L	05-08-14	Windows added to bedrooms in flats 1 & 4
K	23-05-14	Plan revised

PLANNING

octa ARCHITECTS
178 Rye Road
London E20 9JG
Tel: 01753 477559
www.octa-architects.co.uk


PROJECT: 399 Tottenham High Road
London
N17 6GN

SUBJECT: PROPOSED
BASEMENT FLOOR PLAN

DRAWING NO: 311/112

SCALE: 1:100 @ A2

DATE	JULY 2013
DRAWN BY:	PT
CHECKED BY:	DA

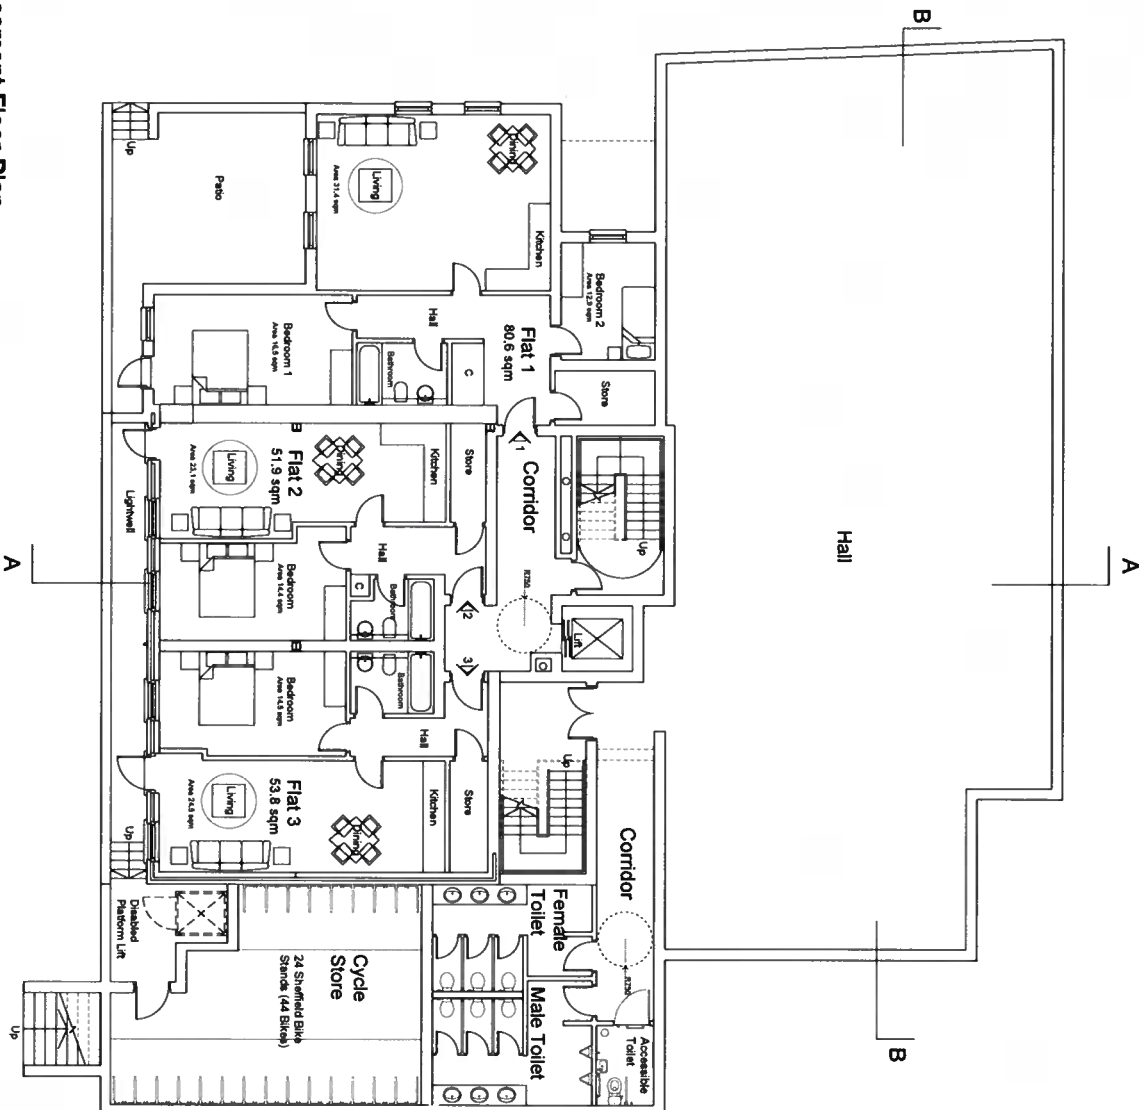

Basement Floor Plan



P	08-03-14	Layout revised
O	18-03-14	Layout revised
N	18-07-14	External window/doors revised
M	08-07-14	Cycle store reinstatement added
L	02-06-14	Windows added to bathrooms in Flats 1 & 2
K	23-05-14	Plan revised
REV	DATE	COMMENTS

PLANNING

o d b
ARCHITECTS

175 Long Street
London E3 9LH
Tel: 01753 272251
Email: info@odbadb.co.uk

PROJECT: 399 Tottenham High Road
London
N17 6GN

SUBJECT: PROPOSED
BASEMENT FLOOR PLAN

DRAWING NO: 311/12

SCALE: 1:100 @ A2 DATE: JULY 2013


DRAWN BY: PT CHECKED BY: DA

REV: K L M N O P



LIBRARY COURT

Ground Floor Plan

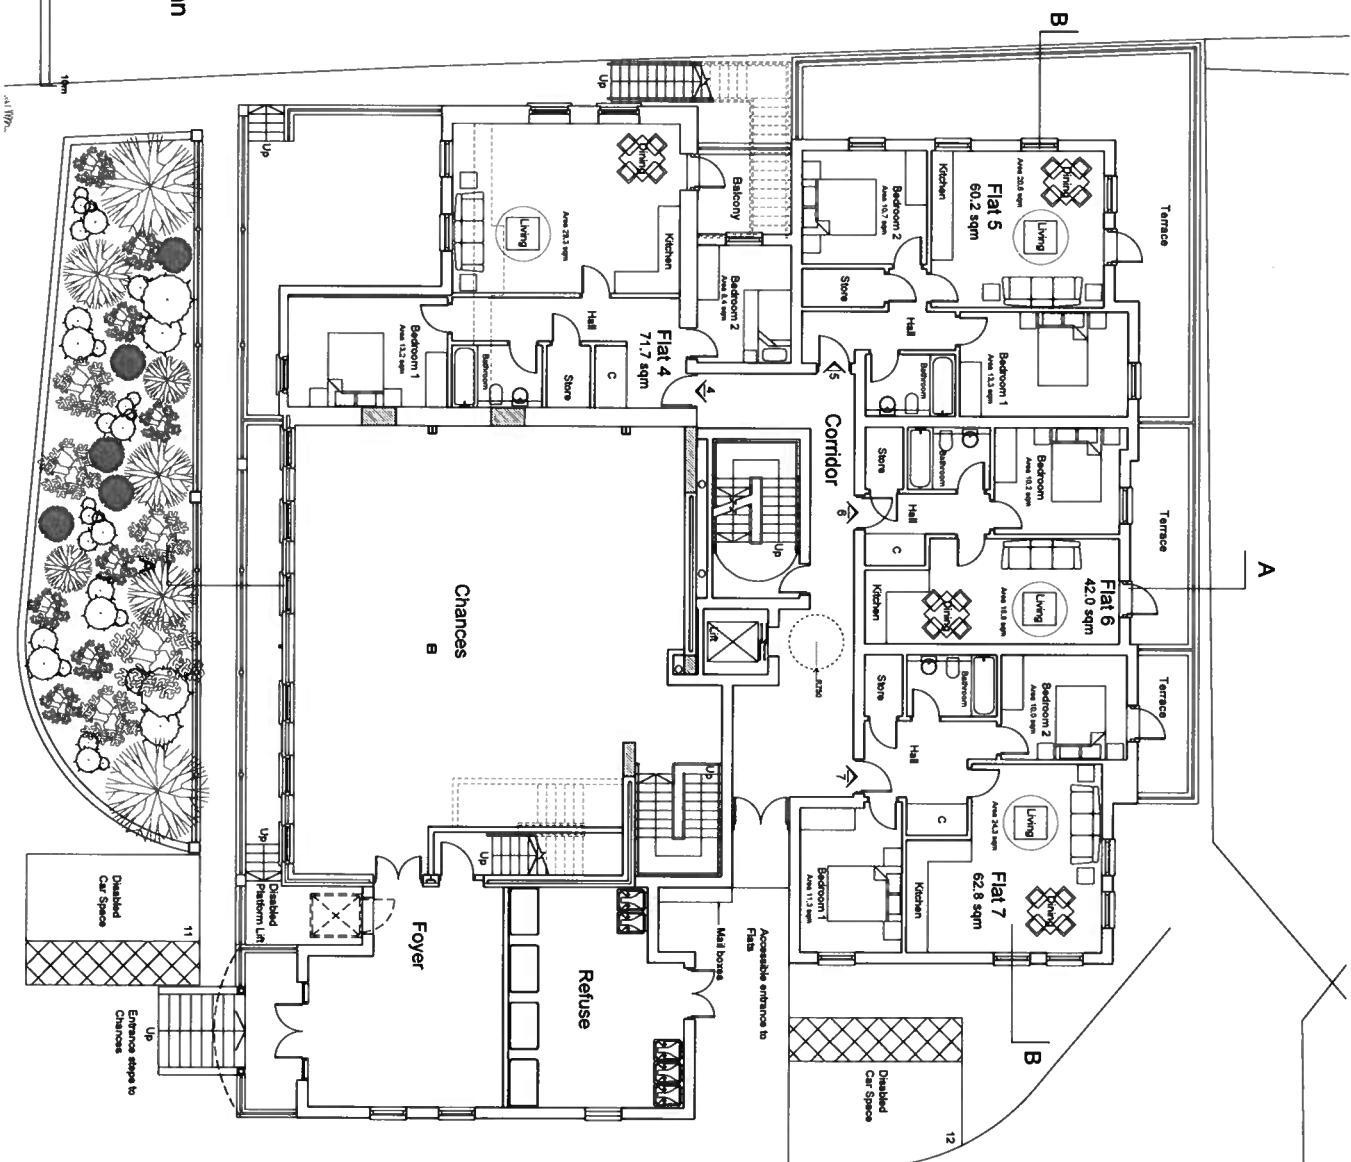

REV	DATE	COMMENTS
D	04-06-14	Layout revised
P	28-06-14	Layout revised
O	18-07-14	Flat 6 and 7 layout revised
N	15-07-14	Plan revised to address requirements
M	04-07-14	Changes entrance reconfigured
L	02-06-14	Window added to bathroom in flat 5
K	23-05-14	Plan revised

PLANNING

odharchitects
175 Long Road
Stoke Newington
London N16 9JG
Tel: 0181 271 2553
email: info@odharchitects.co.uk

PROJECT:	399 Tottenham High Road
	London
	N17 6GN


SUBJECT:	PROPOSED
	GROUND FLOOR PLAN

DRAWING NO:	311/1/3
--------------------	---------

SCALE:	1:100 @ A2
DATE:	JULY 2013

DRAWN BY:	PT
CHECKED BY:	DA

REV	K	L	M	N	O	P	Q
------------	---	---	---	---	---	---	---

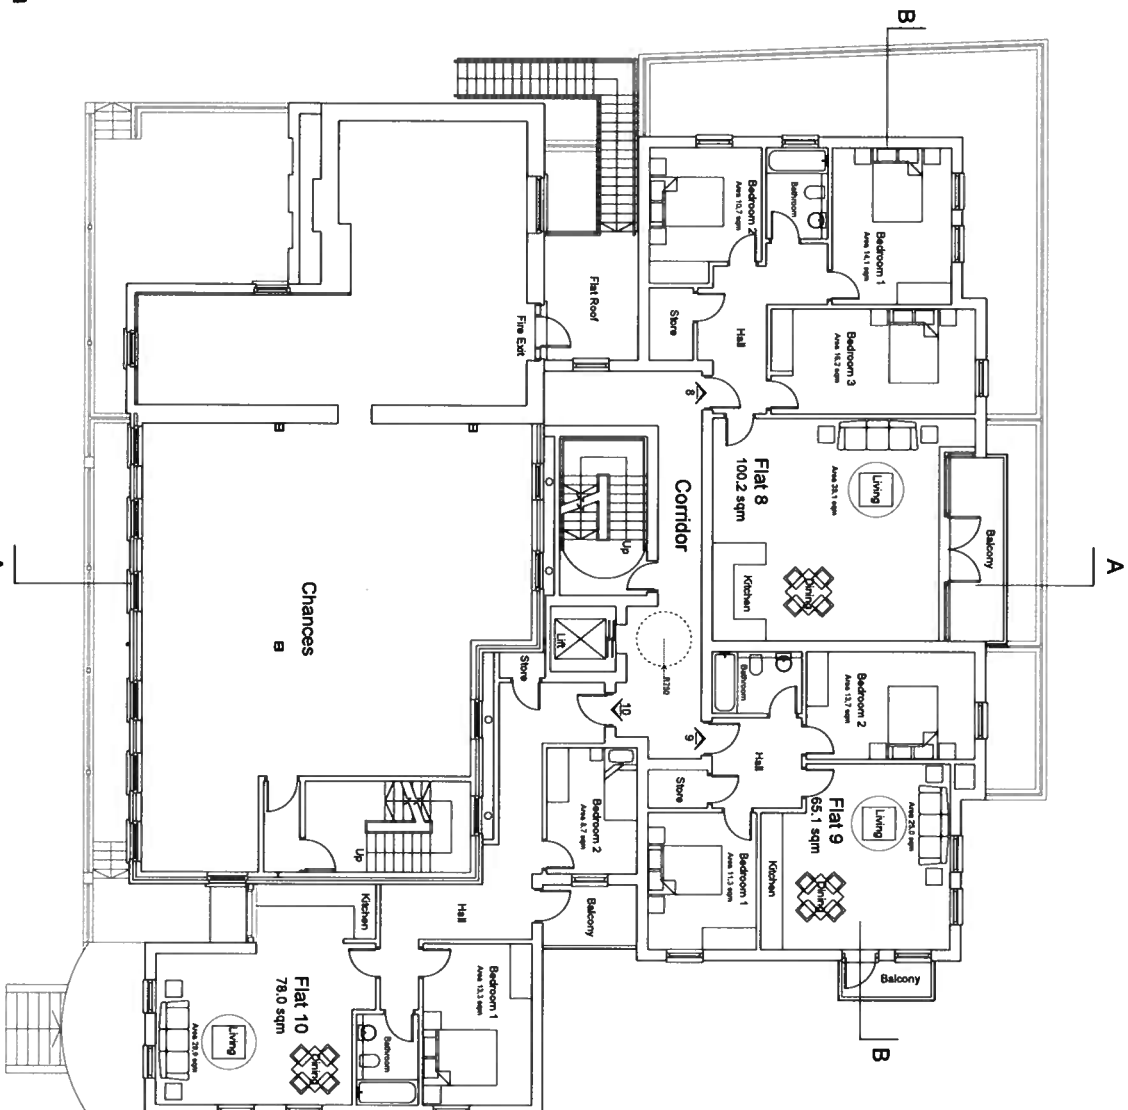

First Floor Plan

PLANNING

REV	DATE	COMMENTS
Q	06-08-14	Layout revised
P	11-08-14	Layout revised
O	11-07-14	Flats re-numbered/Flat 10 area revised
N	11-07-14	Plan revised to planning requirements
M	06-07-14	Flat added to north elevation
L	05-06-14	Window added to bathroom in Flat 10
K	23-05-14	Plan revised

oda
ARCHITECTS

178 Edge Road
London E8 4LP
Tel: 01753 477557
Email: info@odaarchitects.org.uk

PROJECT 399 Tottenham High Road
London
N17 6GN

SUBJECT PROPOSED
FIRST FLOOR PLAN

DRAWING NO 311/14

SCALE 1:100 @ A2

DATE JULY 2013

DRAWN BY PT

CHECKED BY DA

REV	K	L	M	N	O	P	Q

McNaugher Robbie

From: ADA Architects <Info@adaarchitects.org.uk>
Sent: 28 November 2014 16:01
To: McNaugher Robbie
Cc: [REDACTED]
Subject: 399-401 HIGH ROAD TOTTENHAM - Unit Area Analysis
Attachments: 28 11 2014 Unit Area Analysis.pdf

Robbie

Further to my previous email enclosing amended drawings, we attach the current Unit Area Analysis schedule dated 28 11 2014 for your information.

Regards

[REDACTED]

[REDACTED]

This email has been scanned by the Symantec Email Security.cloud service.
For more information please visit <http://www.symanteccloud.com>

McNaugher Robbie

From: [REDACTED]
Sent: 15 April 2015 10:04
To: Williamson Emma
Cc: Kelly Stephen; Johnson Suzanne (Old Account); McRory John; McNaugher Robbie; [REDACTED]
Subject: Re: 399 High Road

Morning Emma

I hope that you had a good easter break.

Now we are all back at work, are you able to let me have a date for the meeting we discussed on the 27th?

I will not be available from 1pm on the 20th until the following Monday 27th.

If i can get an appointment in the diary for before then or immediately after, that would be great.

If it is possible that we can deal with this today, I would be grateful.

Kind regards
[REDACTED]

On Fri, Mar 27, 2015 at 6:24 PM, Williamson Emma <Emma.Williamson@haringey.gov.uk> wrote:
[REDACTED]

Apologies for the delay in replying and that you have not been able to get hold of me.

We are reviewing the responses we have received to the site allocation document and a meeting with you will be more productive once we have finished this process.

As such a date after 13 April would seem appropriate.

I would reiterate as discussed before that any scheme on the site going forward would need to be of high quality design and the current team has not been able to deliver this aspiration to date. It may be that this is something that the trust needs to consider.

Any scheme must deal with the issues around separation of the residential from the community use. [REDACTED]

Ideally the wider site would be developed although I understand that this is not in your ownership. [REDACTED]

Any scheme would be unlikely to justify the demolition of the Listed Building unless it was a comprehensive scheme utilising all the site in the site allocation. [REDACTED]

As you know we are not supportive of the current scheme and unless you indicate that you wish to withdraw it while we continue discussions it will be refused shortly after the end of the consultation period.

I will look at Stephens diary over the weekend and suggest some options for a meeting after 13 April.

Regards

Emma

Emma Williamson
Head of Development Management and Planning Enforcement
Haringey Council

I am sorry that you feel that we were withholding information from you through the pre-application process and that you are [REDACTED].

[REDACTED]
I can assure you that this was not the case. The situation in Tottenham is fast evolving and the precise details of the site allocations were changing right up until a few days before it was published. The option to comprehensively redevelop the building was included very late in the process and is only an option and as it says would need to be fully justified and has not been agreed with English Heritage.

We always said we wanted to see a development of the site that included the surrounding car park etc however you were not able to include this part of the site.

You can of course make representations on the site allocation.

The application that you have submitted is still invalid as I understand. Please let us know if you intend to submit the additional information to make it valid.

As you know we do not support the development as submitted and we would be looking to refuse it.

Regards

Emma

Emma Williamson | Head of Development Management and Planning Enforcement

Development Management | Regeneration, Planning and Development | Haringey Council

River Park House 225 High Road | London | N22 8HQ

Tel: 020 8489 5507 | Mobile: 07980 316877

www.haringey.gov.uk

Please help to save paper by not printing this email unless absolutely necessary.

[REDACTED]

[REDACTED]

[REDACTED]

[REDACTED]

[REDACTED]

[REDACTED]

This email has been scanned by the Symantec Email Security.cloud service.
For more information please visit <http://www.symanteccloud.com>

Are you registered to vote?
Don't get turned away at the ballot box
Register your details at www.gov.uk/register-to-vote by 20 April 2015 to vote in the 2015 parliamentary general election.
#yourvotematters

This email and any files transmitted with it are confidential, may be subject to legal privilege and are intended only for the person(s) or organisation(s) to whom this email is addressed. Any unauthorised use, retention, distribution, copying or disclosure is strictly prohibited. If you have received this email in error, please notify the system administrator at Haringey Council immediately and delete this e-mail from your system. Although this e-mail and any attachments are believed to be free of any virus or other defect which might affect any computer or system into which they are received and opened, it is the responsibility of the recipient to ensure they are virus free and no responsibility is accepted for any loss or damage from receipt or use thereof. All communications sent to or from external third party organisations may be subject to recording and/or monitoring in accordance with relevant legislation.

This email has been scanned by the Symantec Email Security.cloud service.
For more information please visit <http://www.symanteccloud.com>

This email has been scanned by the Symantec Email Security.cloud service.
For more information please visit <http://www.symanteccloud.com>

[REDACTED]

[REDACTED]

McNaugher Robbie

From: Williamson Emma
Sent: 20 May 2015 11:02
To: [REDACTED]
Cc: Kelly Stephen; McRory John; McNaugher Robbie; [REDACTED]
Subject: Re: 399 High Road

[REDACTED]
I will be suggesting a date and time later today/tomorrow.

Emma

Emma Williamson
Head of Development Management and Planning Enforcement

emma.williamson@haringey.gov.uk
[REDACTED]

On 20 May 2015 10:58:32, [REDACTED]
Morning Emma,

I am really sorry to have to ask again, but I am not sure how else we are supposed to secure a meeting. On the premise that we continue to re-iterate that we want to work in partnership with the council, but dont even have the opportunity to talk, there is no other option other than to keep pressing you.

I dont want to go over old ground, but we spent over a year endeavouring to ascertain what it was you as a Council wanted to see on this site. Eventually we submitted our application based upon several meetings and the feedback of your officers. Once submitted, we are advised to withdraw because you cant support it. I recall at our meeting in December I said, that we will submit the application with a view to appeal. Let it run its course, whilst we concurrently continue to work with you to achieve your goals and aims. On the assumption of course that the aims did not continue to be ambiguous.

We are now 5 months further on. No communication and no meeting. The message is clear, procrastination. We came to the Council in 2013 and said that due to the financial standing of the charity that this was urgent.... that we wanted to present to you a scheme that you would be able to support, only your officers could not agree between themselves.

Quite frankly, i am now at a loss as to where to go beyond appeal, which given your stance of determination prior to consultation and lack of discussion or direction seems to be where we are, even if unwillingly or unnecessarily headed.

I therefore ask again. Please can we get a date in the diary to meet?
[REDACTED]
[REDACTED]
[REDACTED]

[REDACTED]

[REDACTED]

[REDACTED]

[REDACTED]

This email has been scanned by the Symantec Email Security.cloud service.
For more information please visit <http://www.symanteccloud.com>

April. That is one month ago today. Several requests later, we are still waiting. Perhaps you would be able to now let me have a date for what we termed in March 'urgent'.

As I mentioned to Robbie when he came to site last Thursday, we are keen to work with you, but to enable that we need to meet and discuss.

I look forward to hearing from you.

Kind regards

This email has been scanned by the Symantec Email Security.cloud service.
For more information please visit <http://www.symanteccloud.com>

This email and any files transmitted with it are confidential, may be subject to legal privilege and are intended only for the person(s) or organisation(s) to whom this email is addressed. Any unauthorised use, retention, distribution, copying or disclosure is strictly prohibited. If you have received this email in error, please notify the system administrator at Haringey Council immediately and delete this e-mail from your system. Although this e-mail and any attachments are believed to be free of any virus or other defect which might affect any computer or system into which they are received and opened, it is the responsibility of the recipient to ensure they are virus free and no responsibility is accepted for any loss or damage from receipt or use thereof. All communications sent to or from external third party organisations may be subject to recording and/or monitoring in accordance with relevant legislation.

This email has been scanned by the Symantec Email Security.cloud service.
For more information please visit <http://www.symanteccloud.com>

This email has been scanned by the Symantec Email Security.cloud service.
For more information please visit <http://www.symanteccloud.com>

McNaugher Robbie

From: Paul Taylor <paul.taylor@adaarchitects.org.uk>
Sent: 21 October 2014 15:06
To: McNaugher Robbie; 'ADA Architects'; McRory John
Cc: [REDACTED]
Subject: RE: 399 - 401 HIGH ROAD TOTTENHAM Final Issue Floor Plans and Unit Area
Attachments: 311 11 399 Tottenham Proposed Site Plan Rev L A2.pdf; 311 18 399 Tottenham Proposed High Road Elevation Rev O A2.pdf; 311 19 399 Tottenham Proposed North Elevation Rev N A2.pdf; 311 20 399 Tottenham Proposed West Elevation Rev F A2.pdf; 311 21 399 Tottenham Proposed South Elevation Rev F A2.pdf; 311 23 399 Tottenham Proposed Section A-A Rev H A2.pdf; 311 23 399 Tottenham Proposed Section B-B Rev I A2.pdf; 311 50 399 Tottenham Proposed Street Elevation Rev A A2.pdf; 141021-311 399 Tottenham High Road issue sheet [REDACTED]

Robbie

399 Tottenham High Road

Please find attached A2 size pdf's of our revised proposed elevations as requested. We also attach the revised proposed sections, street elevation and site plan for your information as listed on the drawing issue sheet.

Regards
[REDACTED]

On behalf of ADA Architects Limited

From: McNaugher Robbie [mailto:Robbie.McNaugher@haringey.gov.uk]
Sent: 21 October 2014 10:44
To: ADA Architects; McRory John
Cc: [REDACTED]
Subject: RE: 399 - 401 HIGH ROAD TOTTENHAM Final Issue Floor Plans and Unit Area
[REDACTED]

Thank you for the additional plans, can you provide the proposed elevations? It is critical that we have time to consider these before we meet again.

Many thanks

Robbie

Robbie McNaugher | Planning Officer

Development Management | Regeneration, Planning and Development | Haringey Council
River Park House 225 High Road | London | N22 8HQ
Tel: 020 8489 8233 | Mobile: 07891809477
www.haringey.gov.uk

Please help to save paper by not printing this email unless absolutely necessary.

From: ADA Architects [mailto:Info@adaarchitects.org.uk]
Sent: 17 October 2014 16:26
To: McRory John
Cc: McNaugher Robbie; [REDACTED]
Subject: 399 - 401 HIGH ROAD TOTTENHAM Final Issue Floor Plans and Unit Area

McNaugher Robbie

From: [REDACTED]
Sent: 21 May 2015 11:35
To: Williamson Emma
Cc: Kelly Stephen; McRory John; McNaugher Robbie; [REDACTED]
Subject: Re: 399 High Road

Emma that is fine.
Thank you and see you then
We will have our developer partner with us.
Thanks
[REDACTED]

On Thu, May 21, 2015 at 8:55 AM, Williamson Emma <Emma.Williamson@haringey.gov.uk> wrote:
Angelique

Would 3 June at 1130 work for you?

Emma

Emma Williamson
Head of Development Management and Planning Enforcement

emma.williamson@haringey.gov.uk
[REDACTED]

On 20 May 2015 10:58:32, [REDACTED] wrote:
Morning Emma,

I am really sorry to have to ask again, but I am not sure how else we are supposed to secure a meeting. On the premise that we continue to re-iterate that we want to work in partnership with the council, but dont even have the opportunity to talk, there is no other option other than to keep pressing you.

I dont want to go over old ground, but we spent over a year endeavouring to ascertain what it was you as a Council wanted to see on this site. Eventually we submitted our application based upon several meetings and the feedback of your officers. Once submitted, we are advised to withdraw because you cant support it. I recall at our meeting in December I said, that we will submit the application with a view to appeal. Let it run its course, whilst we concurrently continue to work with you to achieve your goals and aims. On the assumption of course that the aims did not continue to be ambiguous.

We are now 5 months further on. No communication and no meeting. The message is clear, procrastination. We came to the Council in 2013 and said that due to the financial standing of the charity that this was urgent.... that we wanted to present to you a scheme that you would be able to support, only your officers could not agree between themselves.

Quite frankly, i am now at a loss as to where to go beyond appeal, which given your stance of determination prior to consultation and lack of discussion or direction seems to be where we are, even if unwillingly or unnecessarily headed.

I therefore ask again. Please can we get a date in the diary to meet?

Regards