



PARKING PLACES FOR DIPLOMATIC MISSIONS

CITY OF WESTMINSTER

WESTMINSTER CITY HALL 01-825 8070  
 VICTORIA STREET EXTENSION  
 LONDON SW1E 6QG

CITY ENGINEER

Project

MADDOX STREET

60

Section

Traffic Engineering

Scale

1:1250


Drawn/Checked

66834

Date

Eng No

81

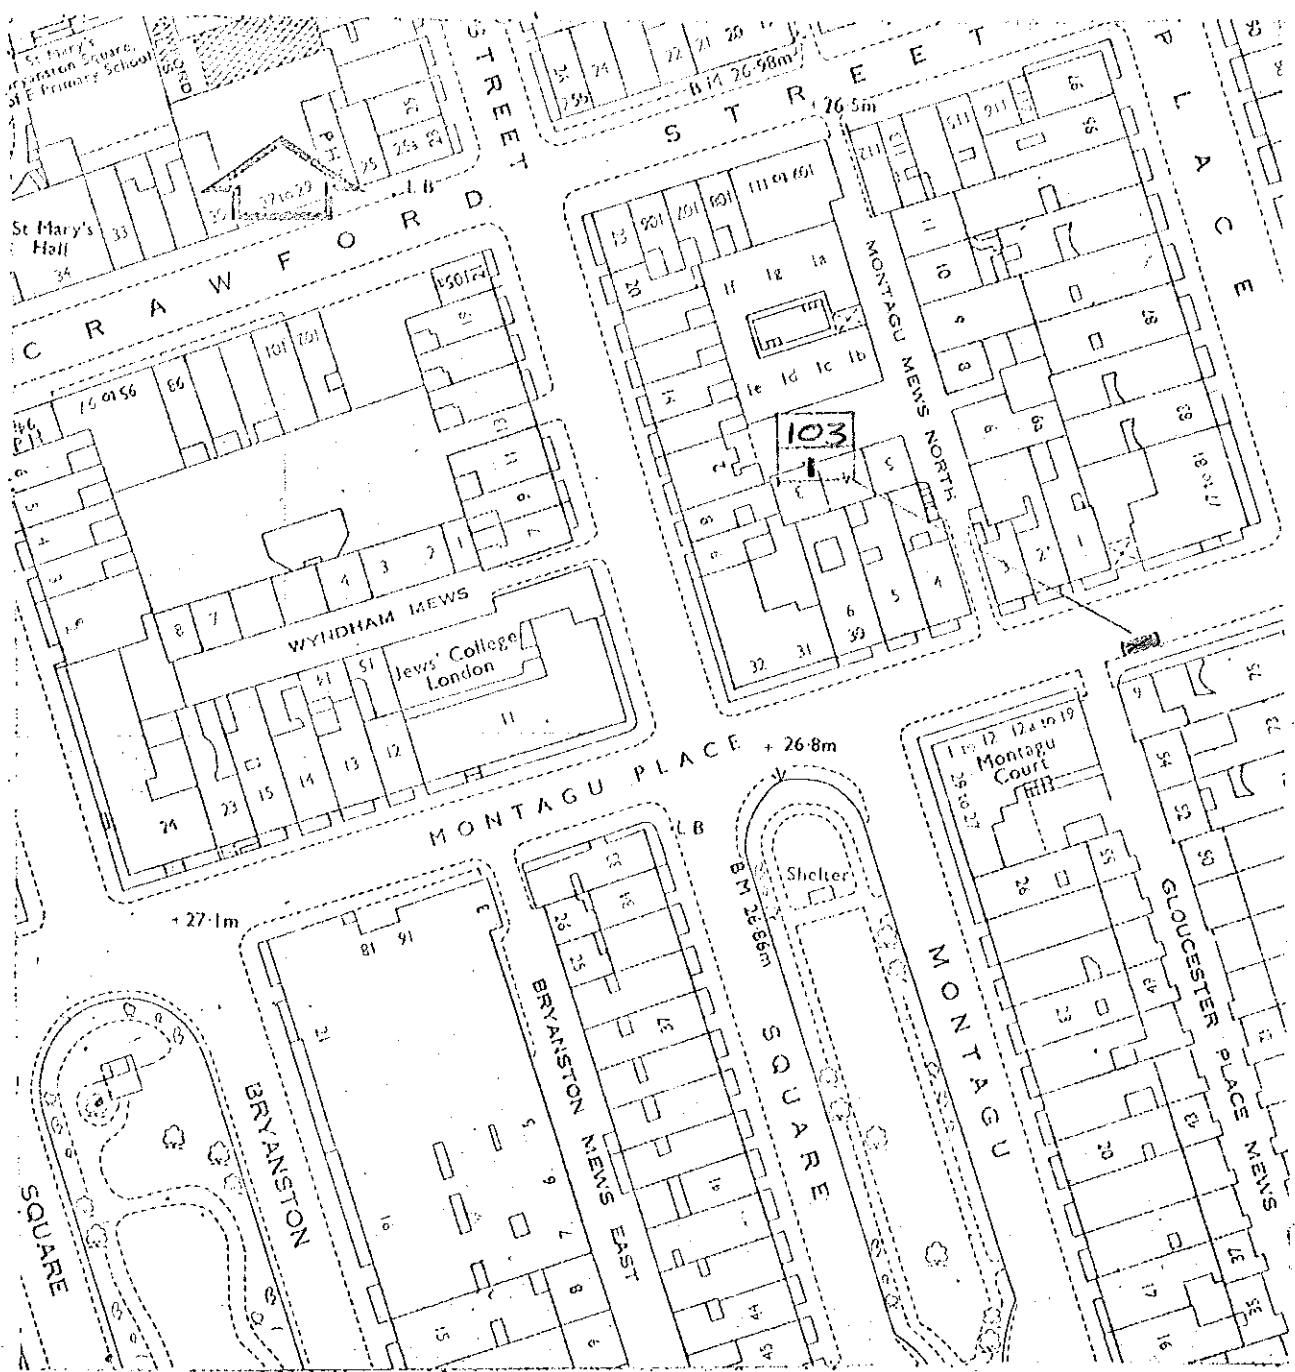

PARKING PLACES FOR DIPLOMATIC MISSIONS

CITY OF WESTMINSTER

WESTMINSTER CITY HALL 01-226 8070  
 VICTORIA STREET EXTENSION  
 LONDON SW1E 6GG

CITY ENGINEER

Project

MONTAGU PLACE

61

Section

Traffic  
 Engineering

Scale

1:1250

Drawn/Checked

Drawing No.

66935

Date

File No.

82



PARKING PLACES FOR DIPLOMATIC MISSIONS

CITY OF WESTMINSTER

WESTMINSTER CITY HALL 01-828 0000  
 VICTORIA STREET EXTENSION  
 LONDON SW1E 0GG

CITY ENGINEER

Project

MONTPELIER SQUARE

62

Section

Traffic  
 Engineering

Scale

1:1250

Drawn/Checked


Drawn/No

Date

Temp/No

66836

83

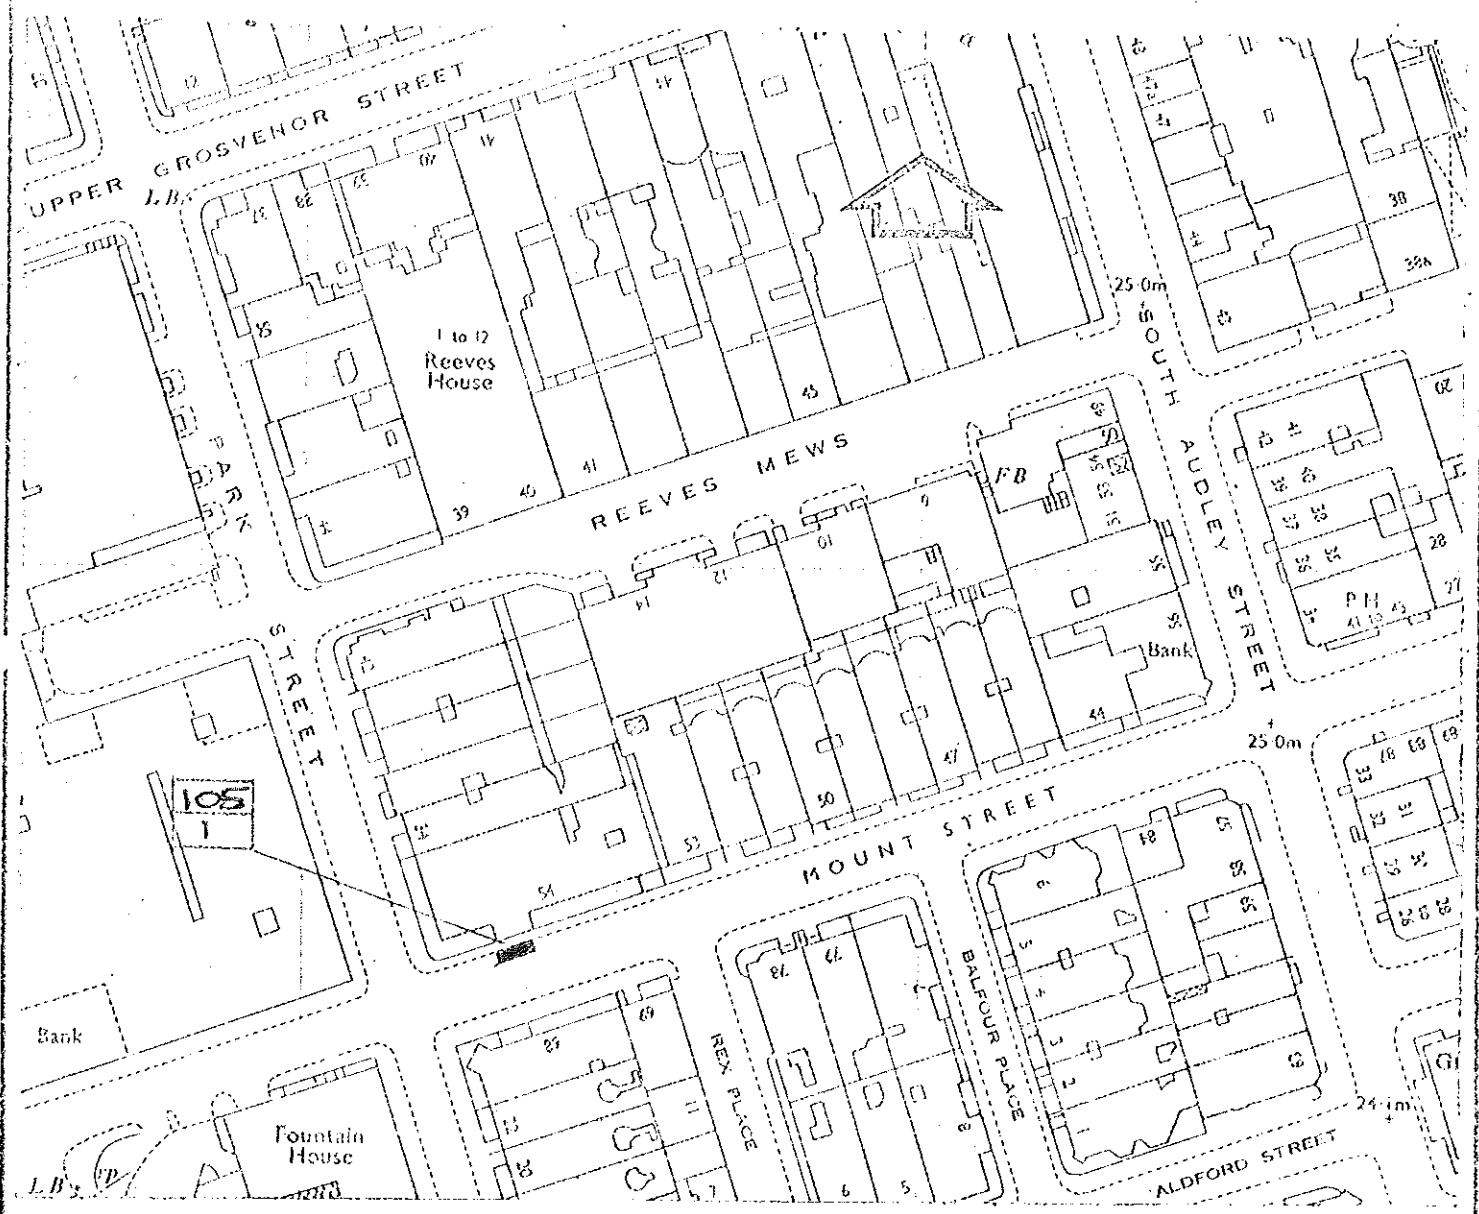


PARKING PLACES FOR DIPLOMATIC MISSIONS

**CITY OF WESTMINSTER**  
 WESTMINSTER CITY HALL 01-828 8070  
 VICTORIA STREET EXTENSION  
 LONDON SW1E 6GG

**CITY ENGINEER**  
 A.J. CRYER, B.Sc., F.I.C.E., F.I.A.S.T.E., M.I.Mech.E., L.I.I.L.E.

Project		MOUNT STREET		63
Section		Scale	Drawn/Checked	Date
Traffic Engineering		1:1250	66837	84

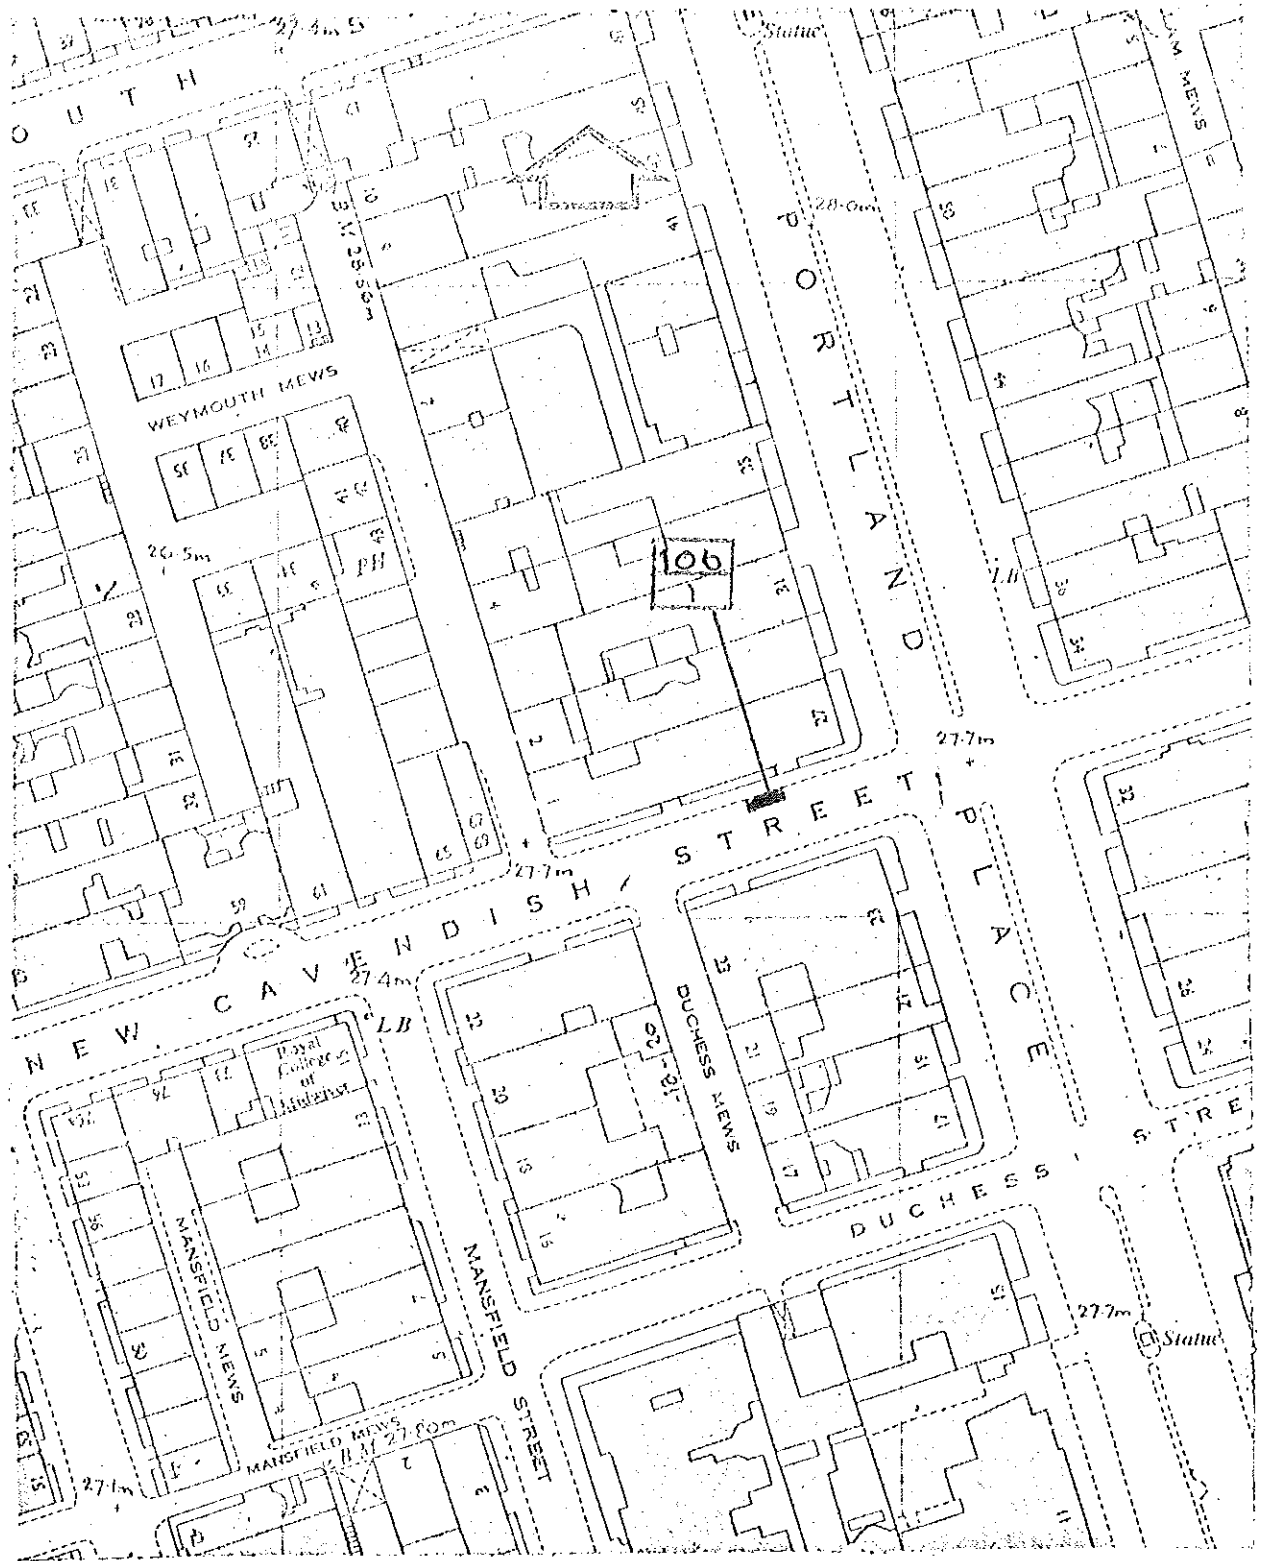

PARKING PLACES FOR DIPLOMATIC MISSIONS

CITY OF WESTMINSTER

WESTMINSTER CITY HALL 01-828 8070  
 VICTORIA STREET EXTENSION  
 LONDON SW1E 6GG

CITY ENGINEER

A.J. CRYER, B.Sc., F.I.C.E., F.E.M.S., M.I.Mech.E., F.I.H.E.

Project

NEW CAVENDISH STREET

64

Section

Traffic  
 Engineering

Scales

1:1250

Drawn/Checked

Drawing No.

66838

Date

Filing No.

85



PARKING PLACES FOR DIPLOMATIC MISSIONS

CITY OF WESTMINSTER

WESTMINSTER CITY HALL 01-828 8070  
 VICTORIA STREET EXTENSION  
 LONDON SW1E 6GG

CITY ENGINEER

A.J. CRYER, B.Sc., F.I.C.E., F.I.A.M.C.E., M.I.Mech.E., F.I.H.C.

Project

PALACE COURT

65

Section

Traffic Engineering

Scale

1:1250

Drawn/Checked


Drawing No.

66840

Date

Filing No.

86

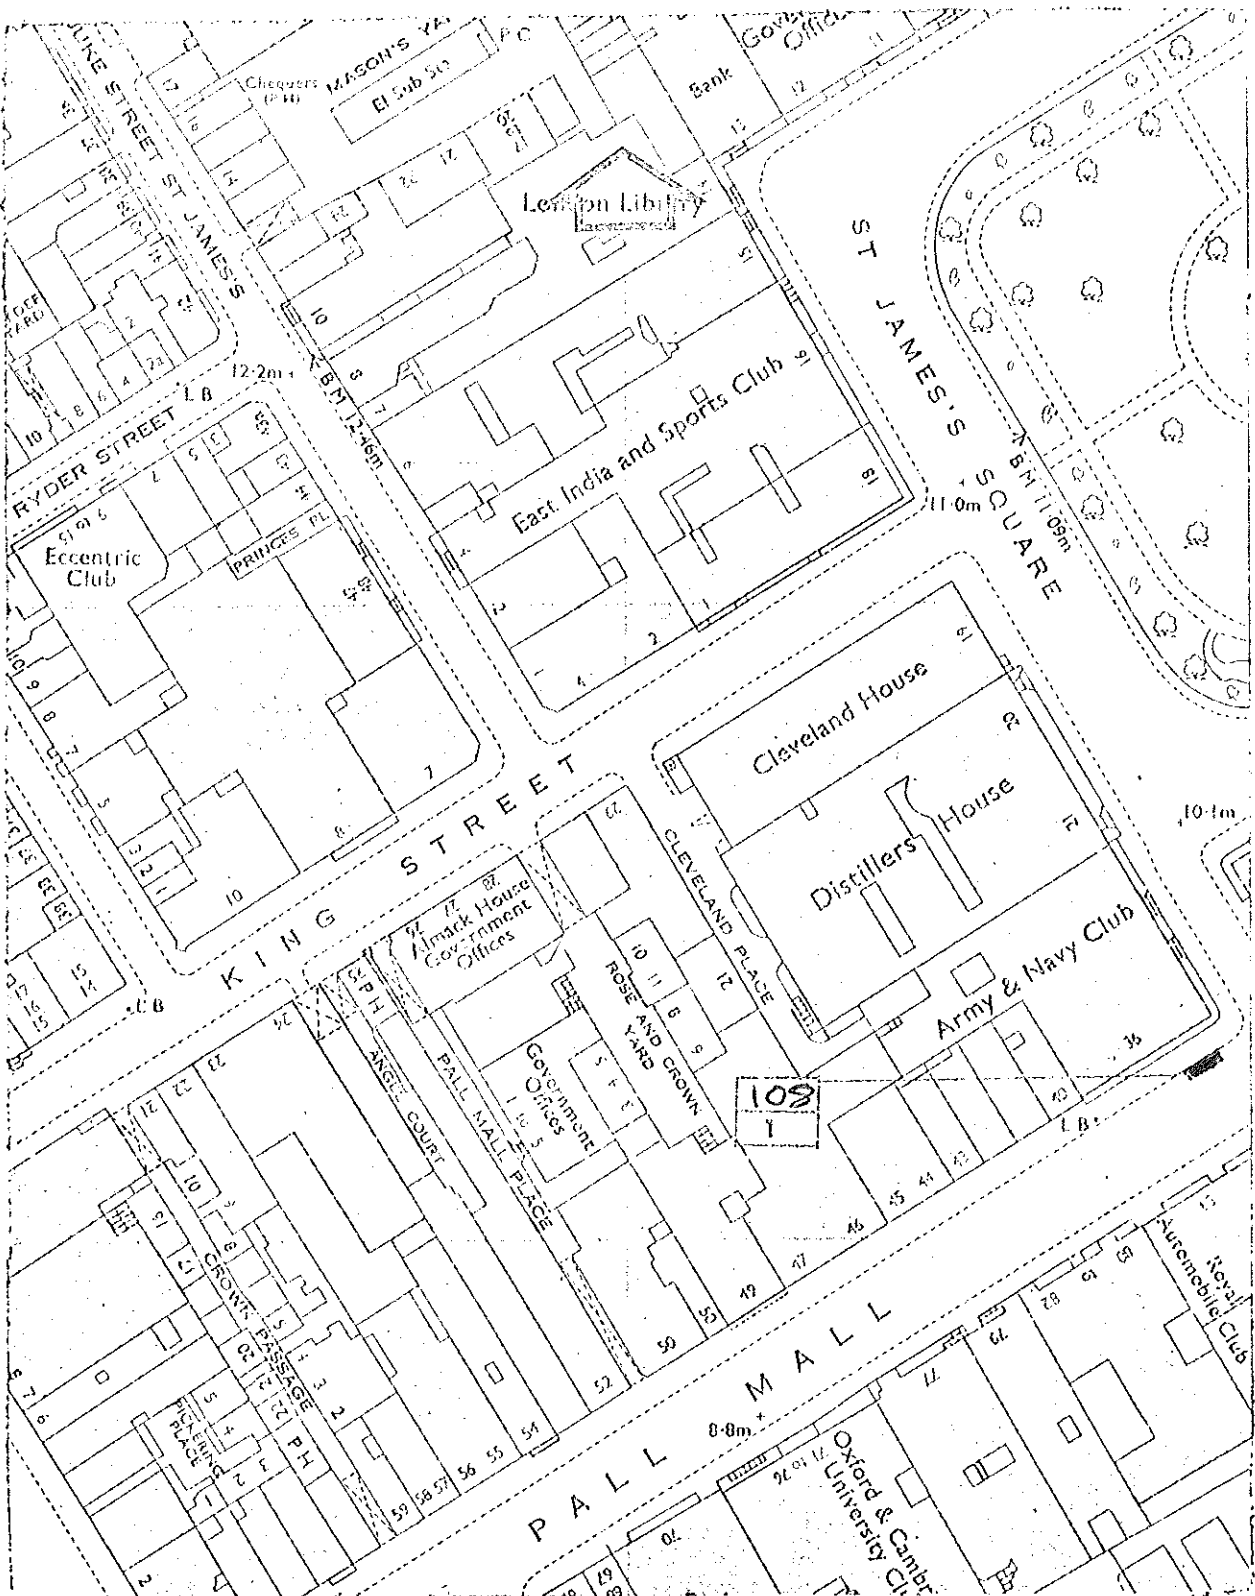

PARKING PLACES FOR DIPLOMATIC MISSIONS

<p><b>CITY OF WESTMINSTER</b>          WESTMINSTER CITY HALL          VICTORIA STREET          LONDON SW1E 6QG</p>		<p>Project  <b>PALL MALL</b></p>		<p>66</p>
<p>CITY ENGINEER</p>		<p>Section  <b>Traffic Engineering</b></p>		<p>Scales  <b>1:1250</b></p>
<p>A. CRYER, B.Sc., F.I.C.E., F.I.M.S.E., M.I. (Tech.), E.I.H.C.E.</p>		<p>Drawn/Checked  <b>66841</b></p>		<p>Date  <b>87</b></p>



PARKING PLACES FOR DIPLOMATIC MISSIONS

CITY OF WESTMINSTER

WESTMINSTER CITY HALL 01-828 8370  
 VICTORIA STREET EXTENSION  
 LONDON SW1E 6QG

CITY ENGINEER

Project

PARK STREET

67

Section

Traffic Engineering

Scales

1:1250

Drawn/Checked

Drawing No

Date

File No

88



PARKING PLACES FOR DIPLOMATIC MISSIONS

CITY OF WESTMINSTER

WESTMINSTER CITY HALL 01-828 8070  
 VICTORIA STREET EXTENSION  
 LONDON SW1E 6QG

CITY ENGINEER

Project

PARK STREET

68

Section

Traffic  
 Engineering

Scale

1:1250


Drawn/Checked

66843

Date


Filing No

88

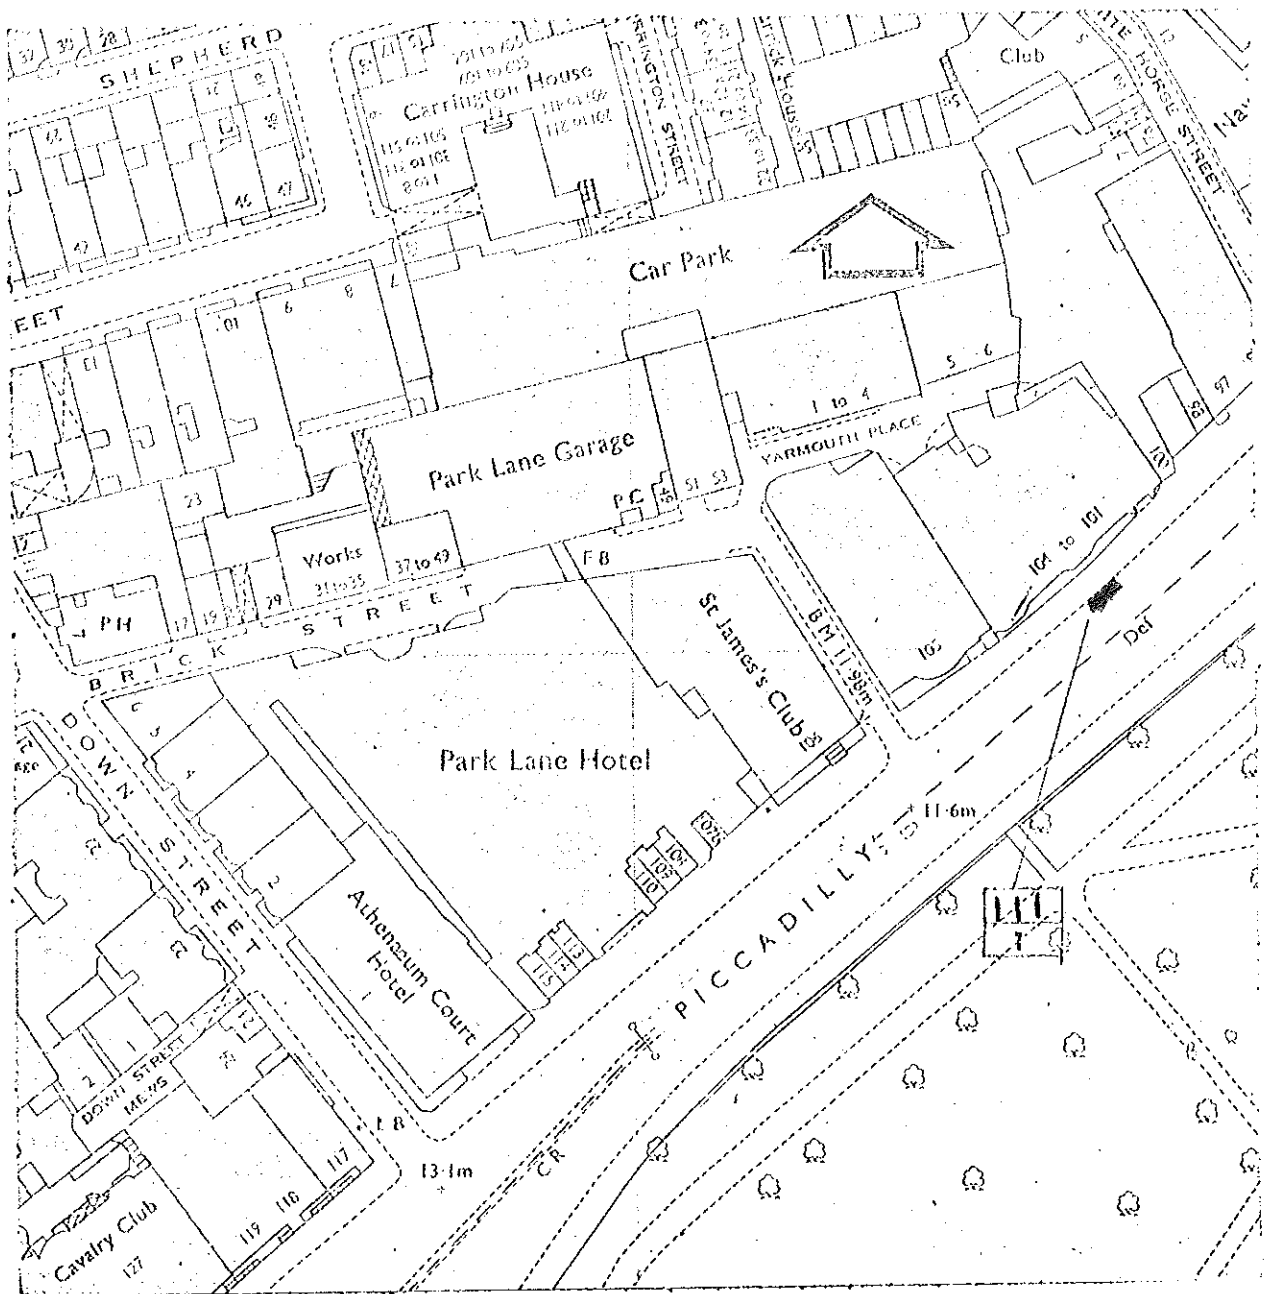

PARKING PLACES FOR DIPLOMATIC MISSIONS

<p><b>CITY OF WESTMINSTER</b>          WESTMINSTER CITY HALL 01-828 8070          VICTORIA STREET EXTENSION          LONDON SW1E 6GG</p> <p><b>CITY ENGINEER</b>          A.A.CRYER, B.Sc., F.I.C.E., F.L.Mun.E., AUL.Mech.E., F.I.H.E.</p>	<p>Project</p> <p>PICCADILLY</p>		
	<p>Section</p> <p>Traffic Engineering</p>	<p>Scales</p> <p>1:1250</p>	<p>Drawn/Checked</p> <p>66844</p>

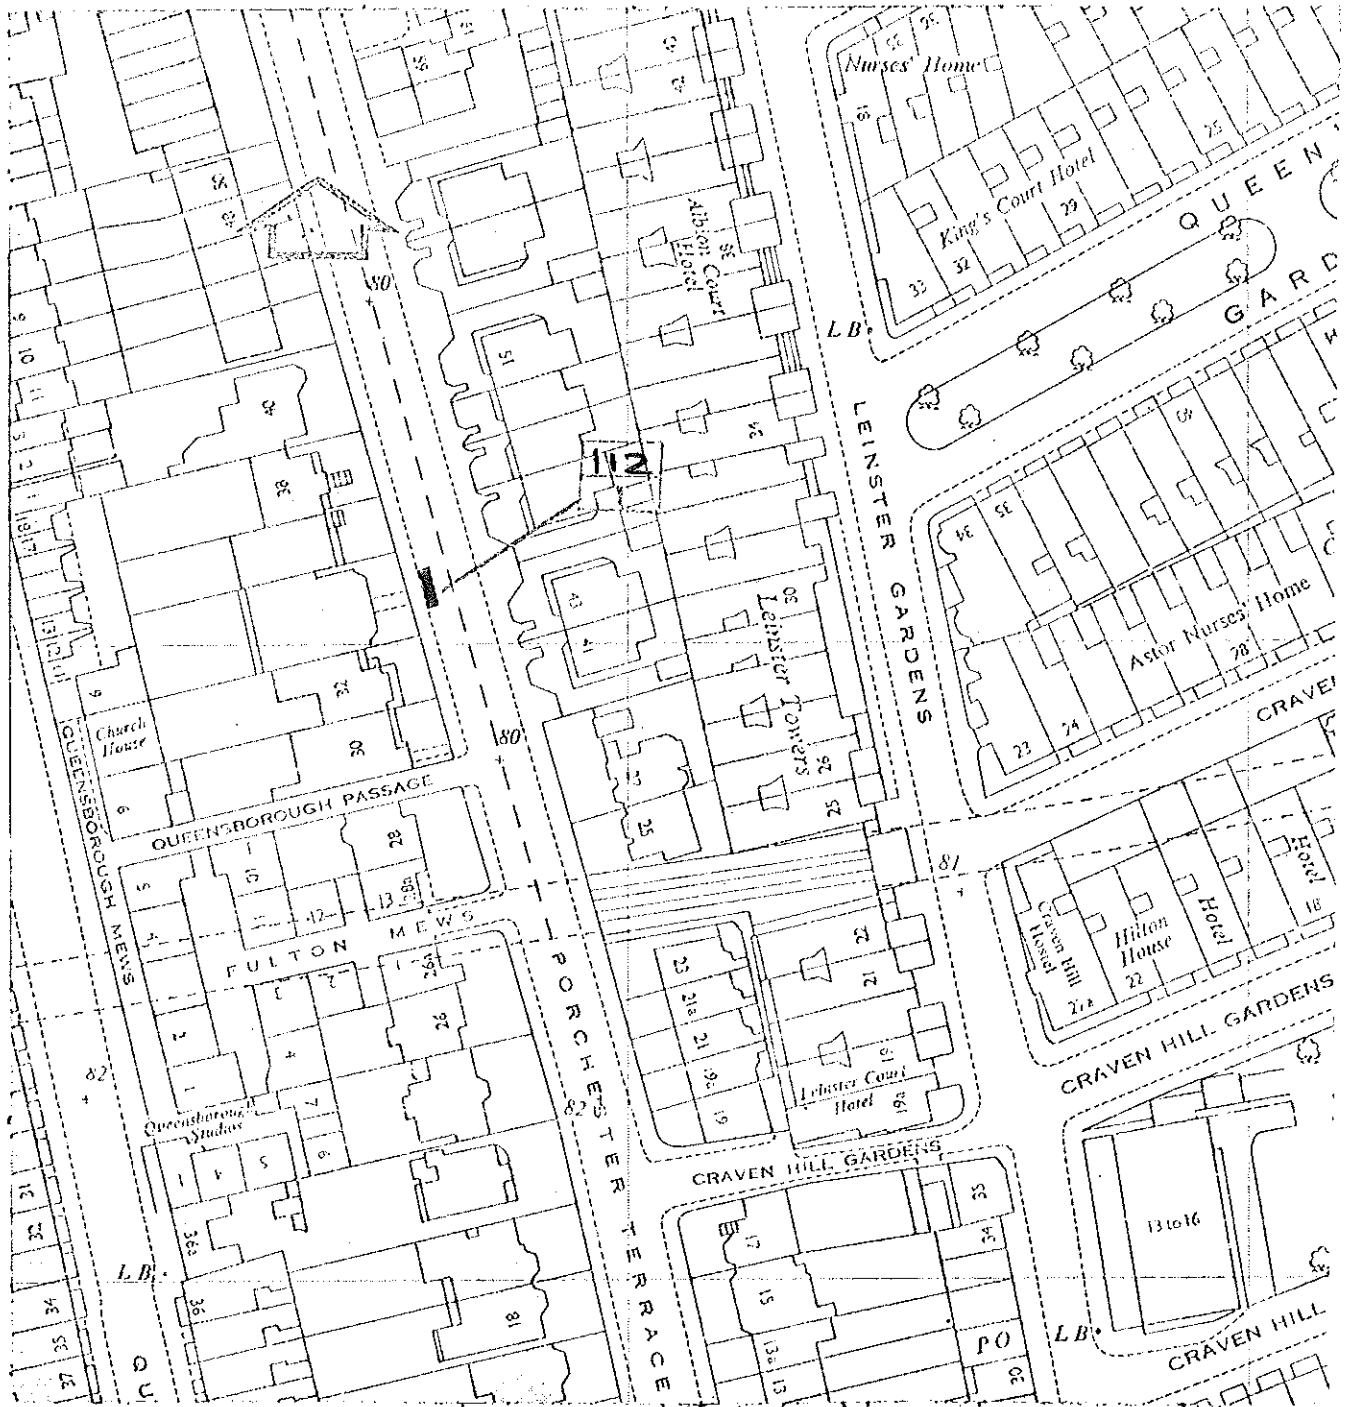

PARKING PLACES FOR DIPLOMATIC MISSIONS

**CITY OF WESTMINSTER**

WESTMINSTER CITY HALL 01-828 8070  
 VICTORIA STREET EXTENSION  
 LONDON SW1E 6QG

**CITY ENGINEER**

A.J. CRYER, B.Sc., F.I.C.E., F.I.A.G.S.E., M.I. Mech.E., F.I.H.E.

Project

**PORCHESTER TERRACE**

70

Section

**Traffic Engineering**

Scales

**1:1250**

Drawn/Checked

Drawing No.

**66845**

Date

File No.

96