

PARKING PLACES FOR DIPLOMATIC MISSIONS

CITY OF WESTMINSTER  
 WESTMINSTER CITY HALL 01-672 6070  
 VICTORIA STREET EXTENSION  
 LONDON SW1E 6GG

CITY ENGINEER

Project

ST JAMES'S STREET

87

Scale

Traffic  
 Engineering

Dates


1:12 60

Drawn/Checked

66862

Time

108

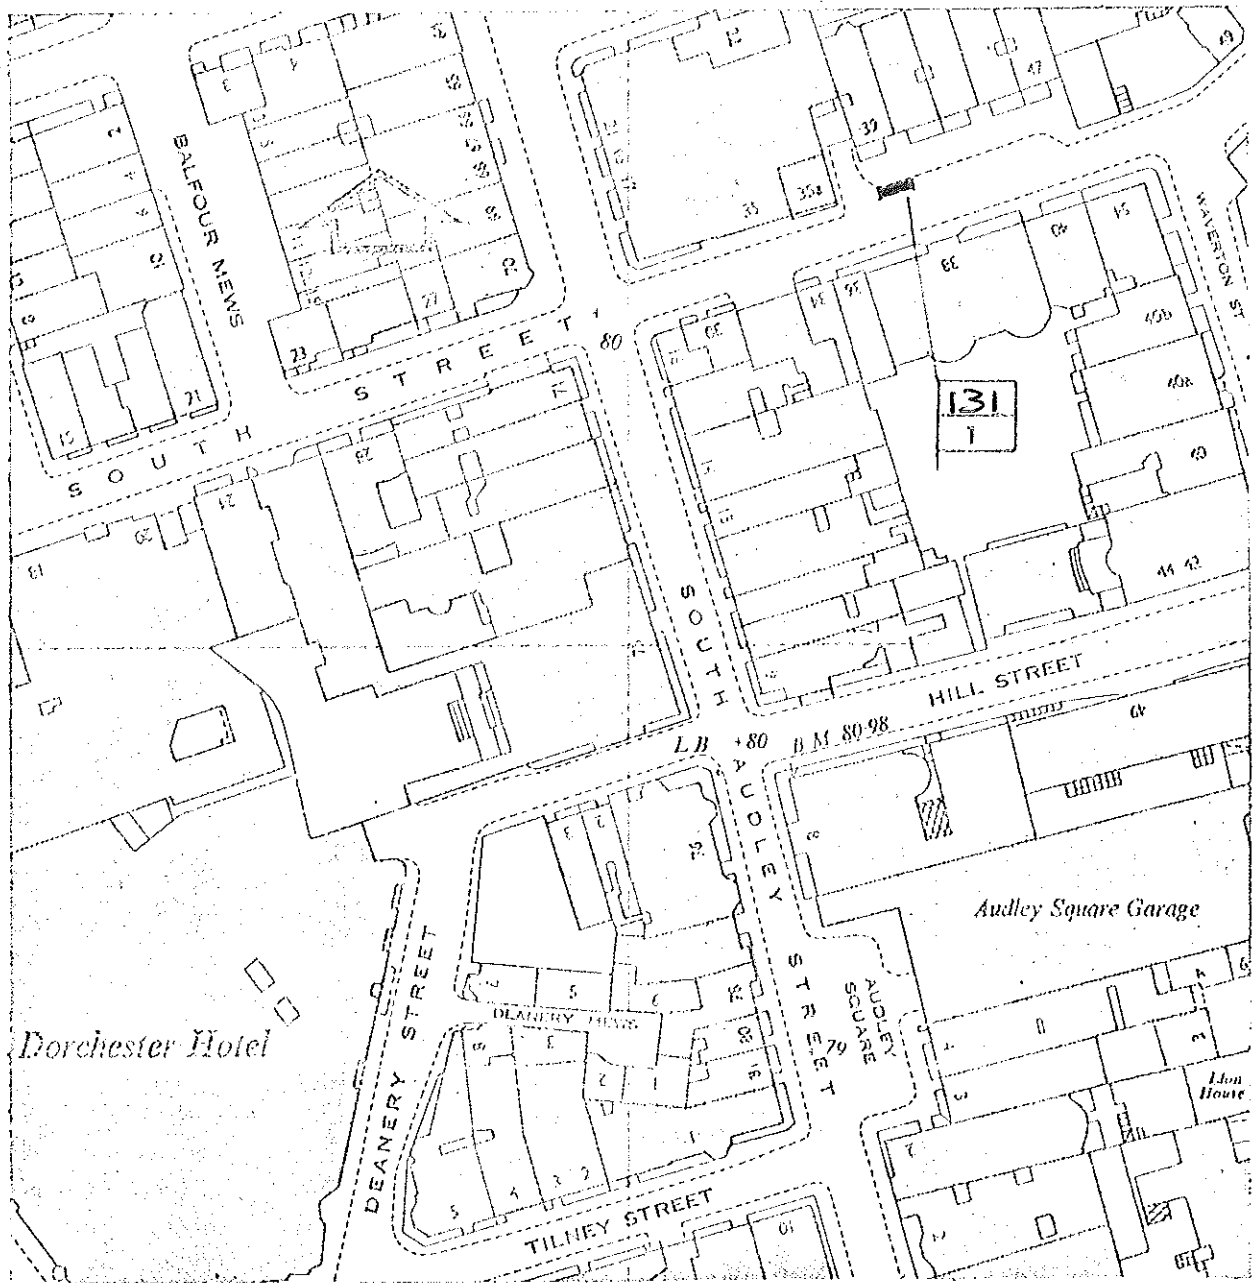

... PARKING PLACES FOR DIPLOMATIC MISSIONS ...

CITY OF WESTMINSTER

WESTMINSTER CITY HALL 01-828 8070  
 VICTORIA STREET EXTENSION  
 LONDON SW1E 6QG

CITY ENGINEER

Project

SOUTH STREET

88

Section

Traffic Engineering

Scales

1:1250


Drawing/Checked

Drawing No.  
66863

Date

Filing No.

109

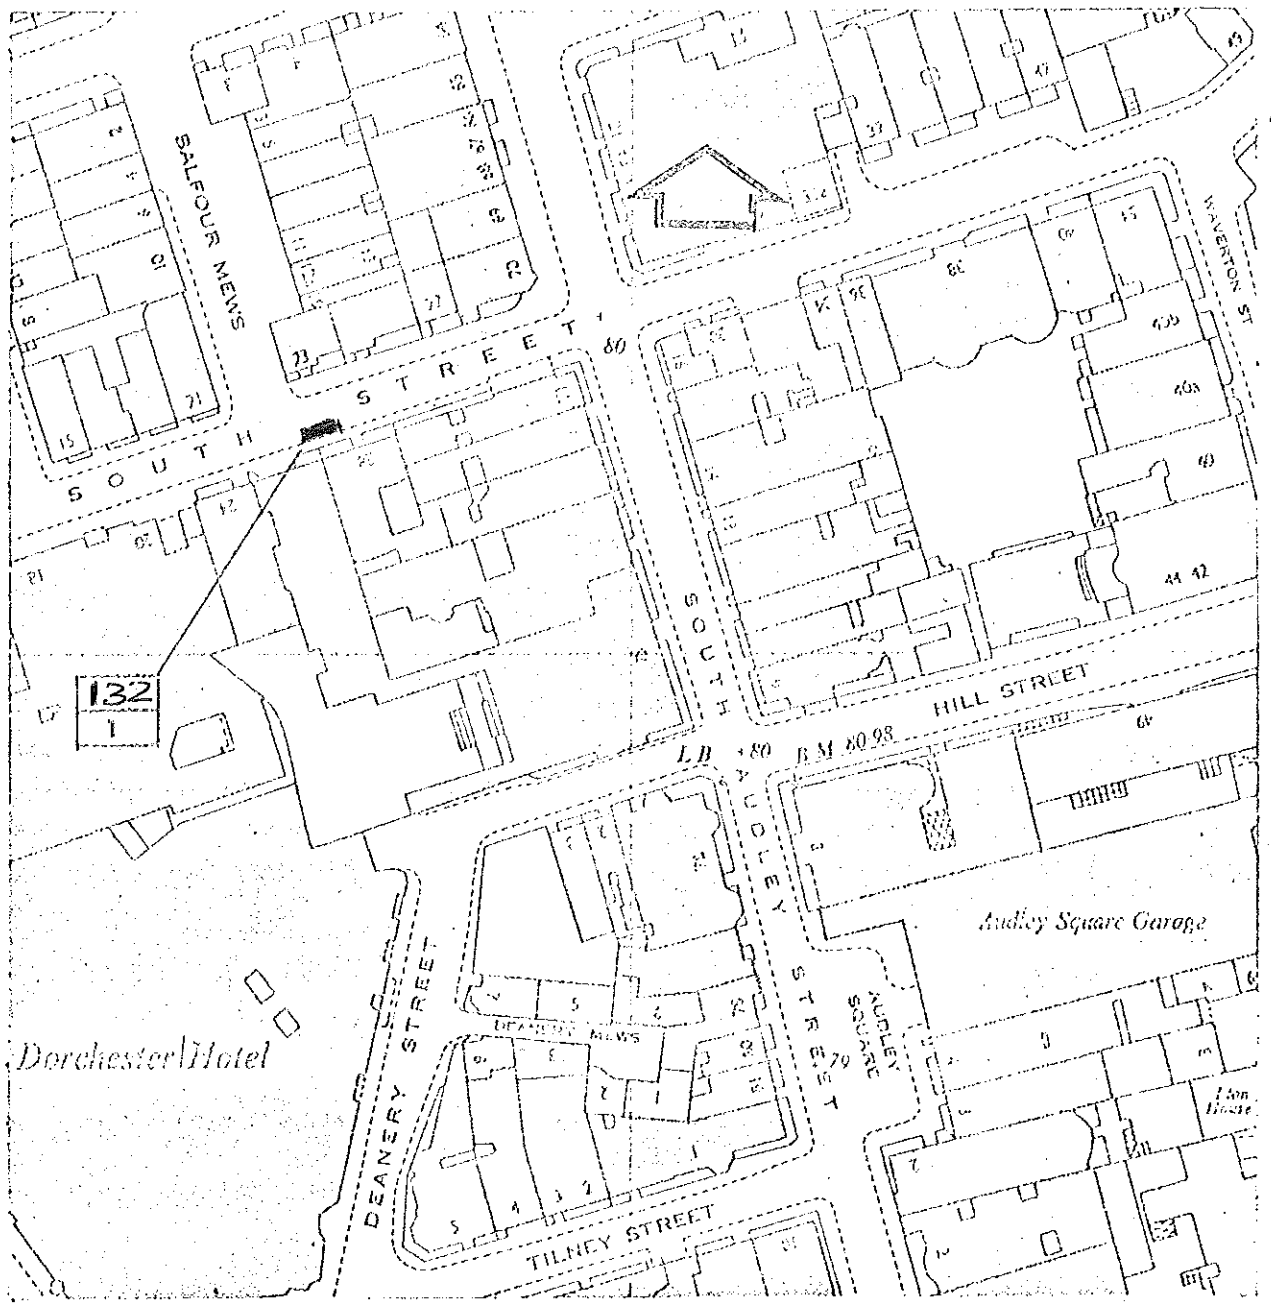


... PARKING PLACES FOR DIPLOMATIC MISSIONS ...

CITY OF WESTMINSTER

WESTMINSTER CITY HALL 01-228 8000  
 VICTORIA STREET EXTENSION  
 LONDON SW1E 0GG

CITY ENGINEER

Project		SOUTH STREET	
Section	Scale	Drawn/Checked	Date
Traffic Engineering	1:1250	1/1/50	1/10

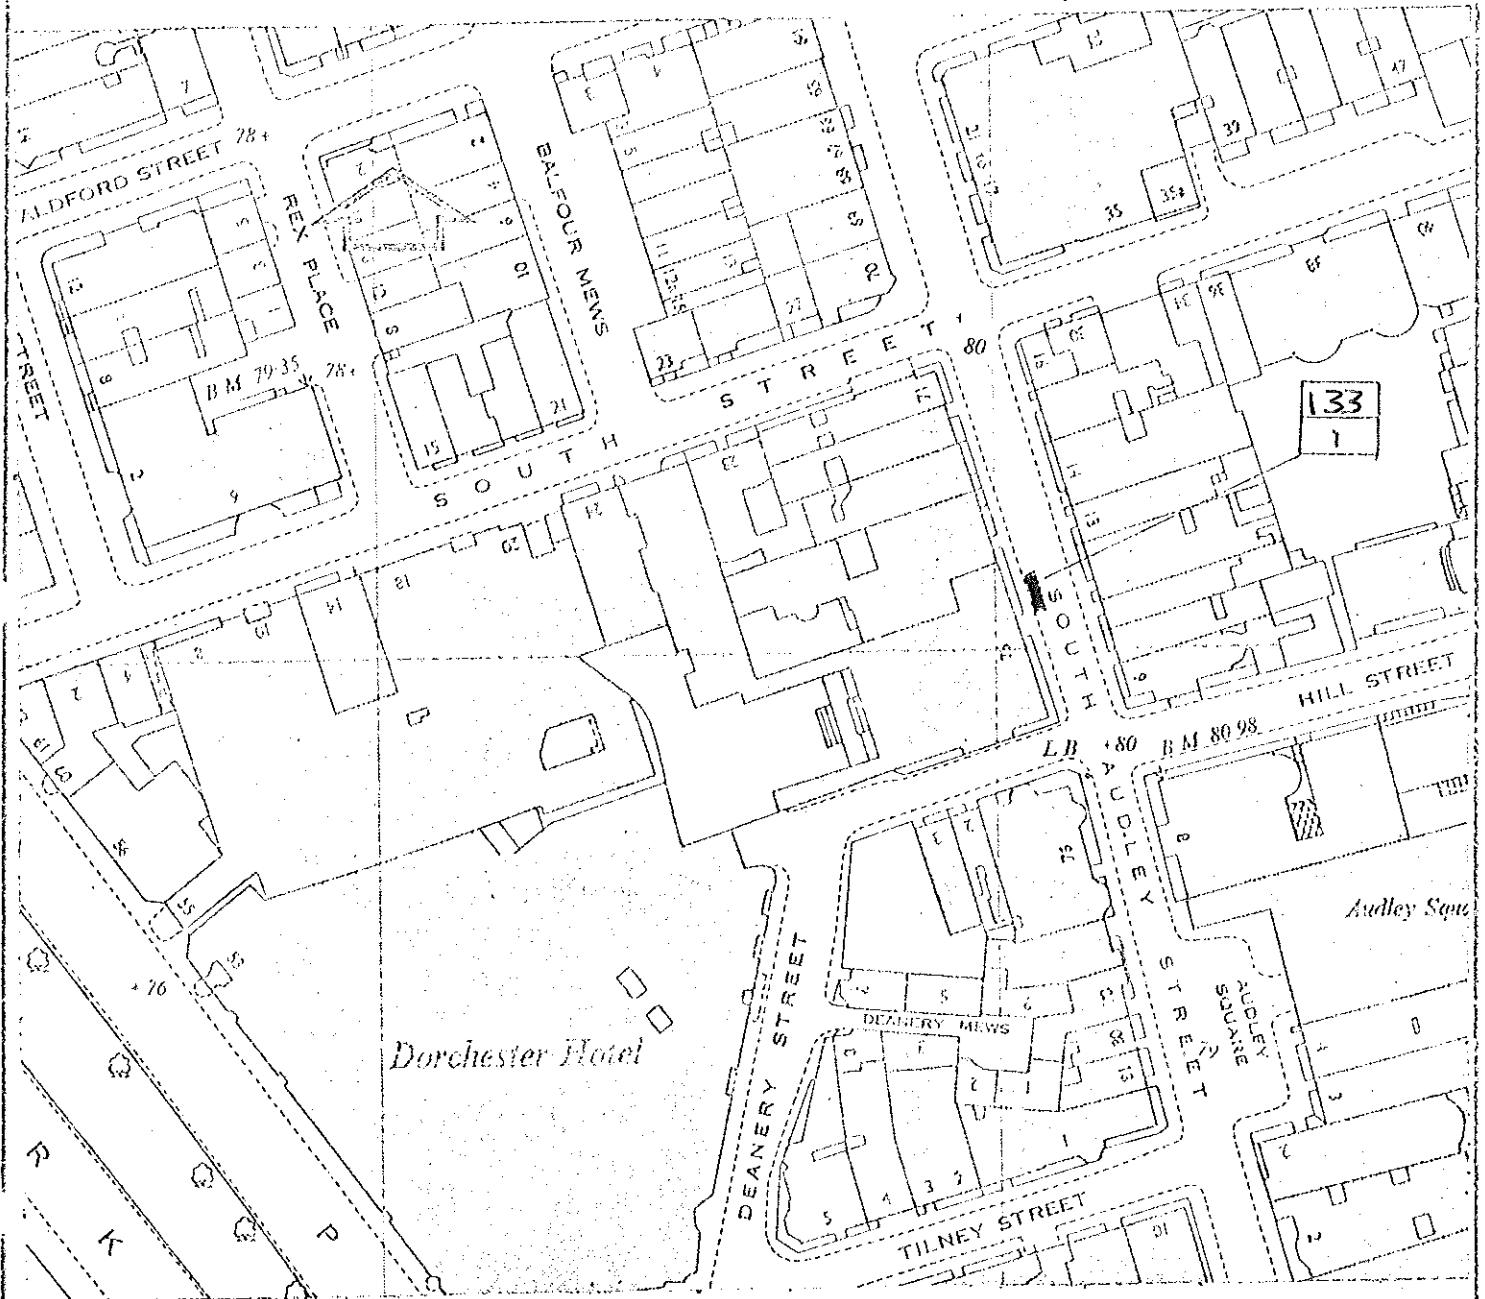

PARKING PLACES FOR DIPLOMATIC MISSIONS

CITY OF WESTMINSTER

WESTMINSTER CITY HALL 01-828 8070  
 VICTORIA STREET EXTENSION  
 LONDON SW1E 6QG

CITY ENGINEER

A.J. CRYER, B.Sc., F.I.C.E., F.I.M.A., M.I.Mech.E., F.I.H.C.

Project

SOUTH AUDLEY STREET

Section

Traffic Engineering

Scale

1:1250


Drawn/Checked

Drawing No.  
66865

Date

File No.  
111

90

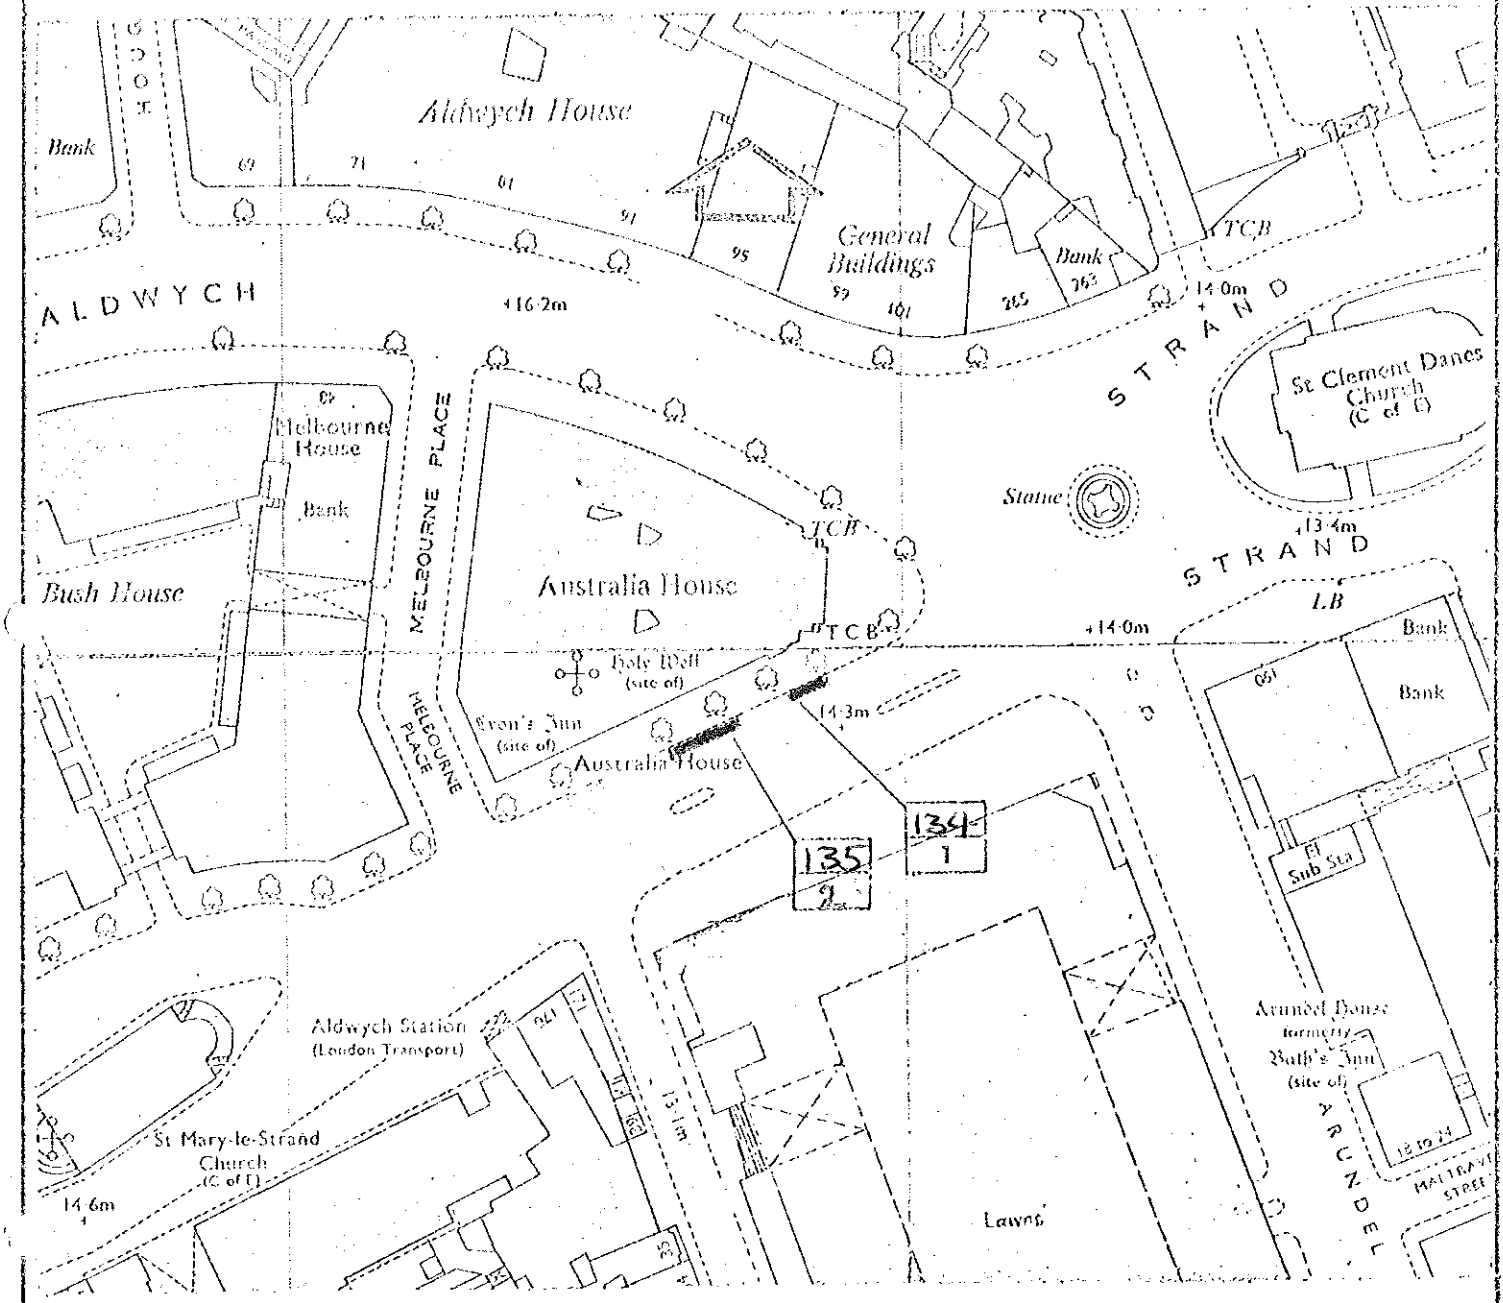


PARKING PLACES FOR DIPLOMATIC MISSIONS

CITY OF WESTMINSTER  
 WESTMINSTER CITY HALL 01-878 8070  
 VICTORIA STREET EXTENSION  
 LONDON SW1E 6GG

CITY ENGINEER

Project		STRAND	
Section	Traffic Engineering	Scale	1:1250
		Drawn/Checked	66866
Date		File No.	112

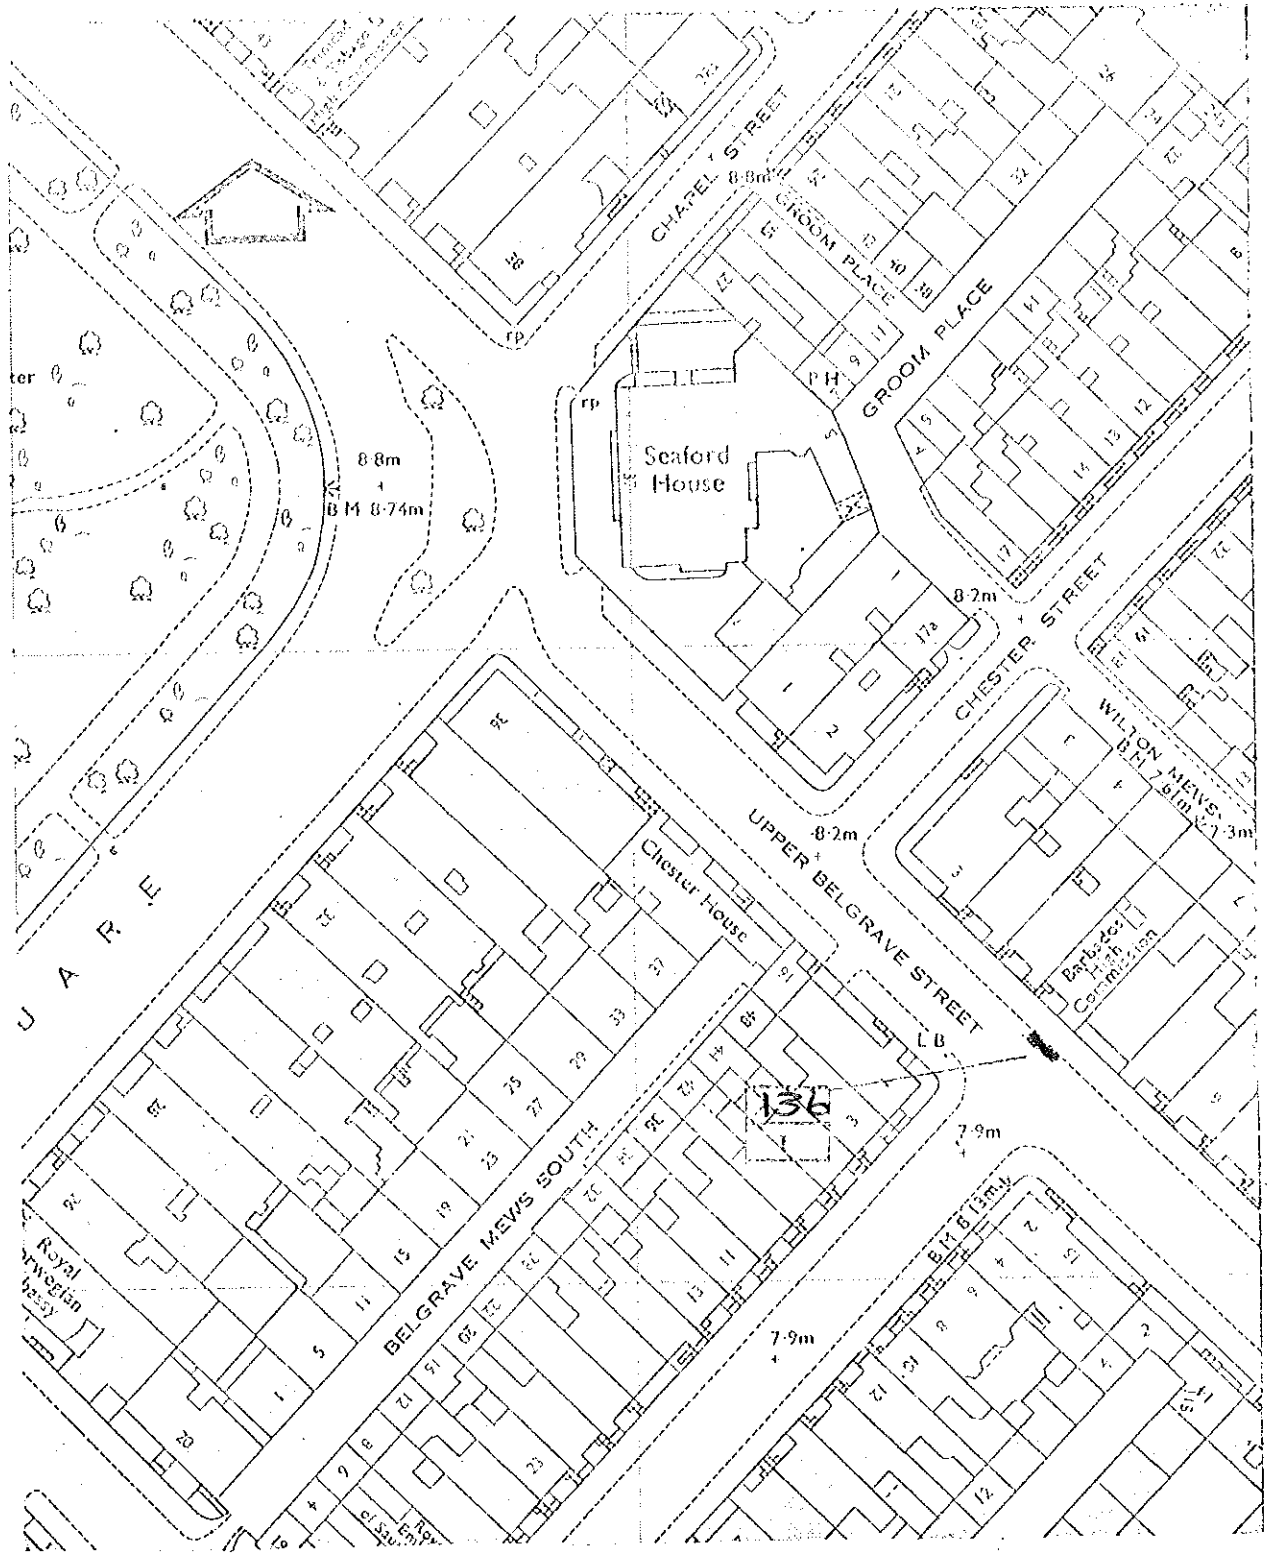

PARKING PLACES FOR DIPLOMATIC MISSIONS

CITY OF WESTMINSTER

WESTMINSTER CITY HALL, 66-68B ROAD  
VICTORIA STREET, EXTENSION  
LONDON SW1E 6EG

CITY ENGINEER

Project

UPPER BELGRAVE STREET

Subject

Traffic  
Engineering

Scale


1:1250

Drawing No.

66867

Date

1964/5

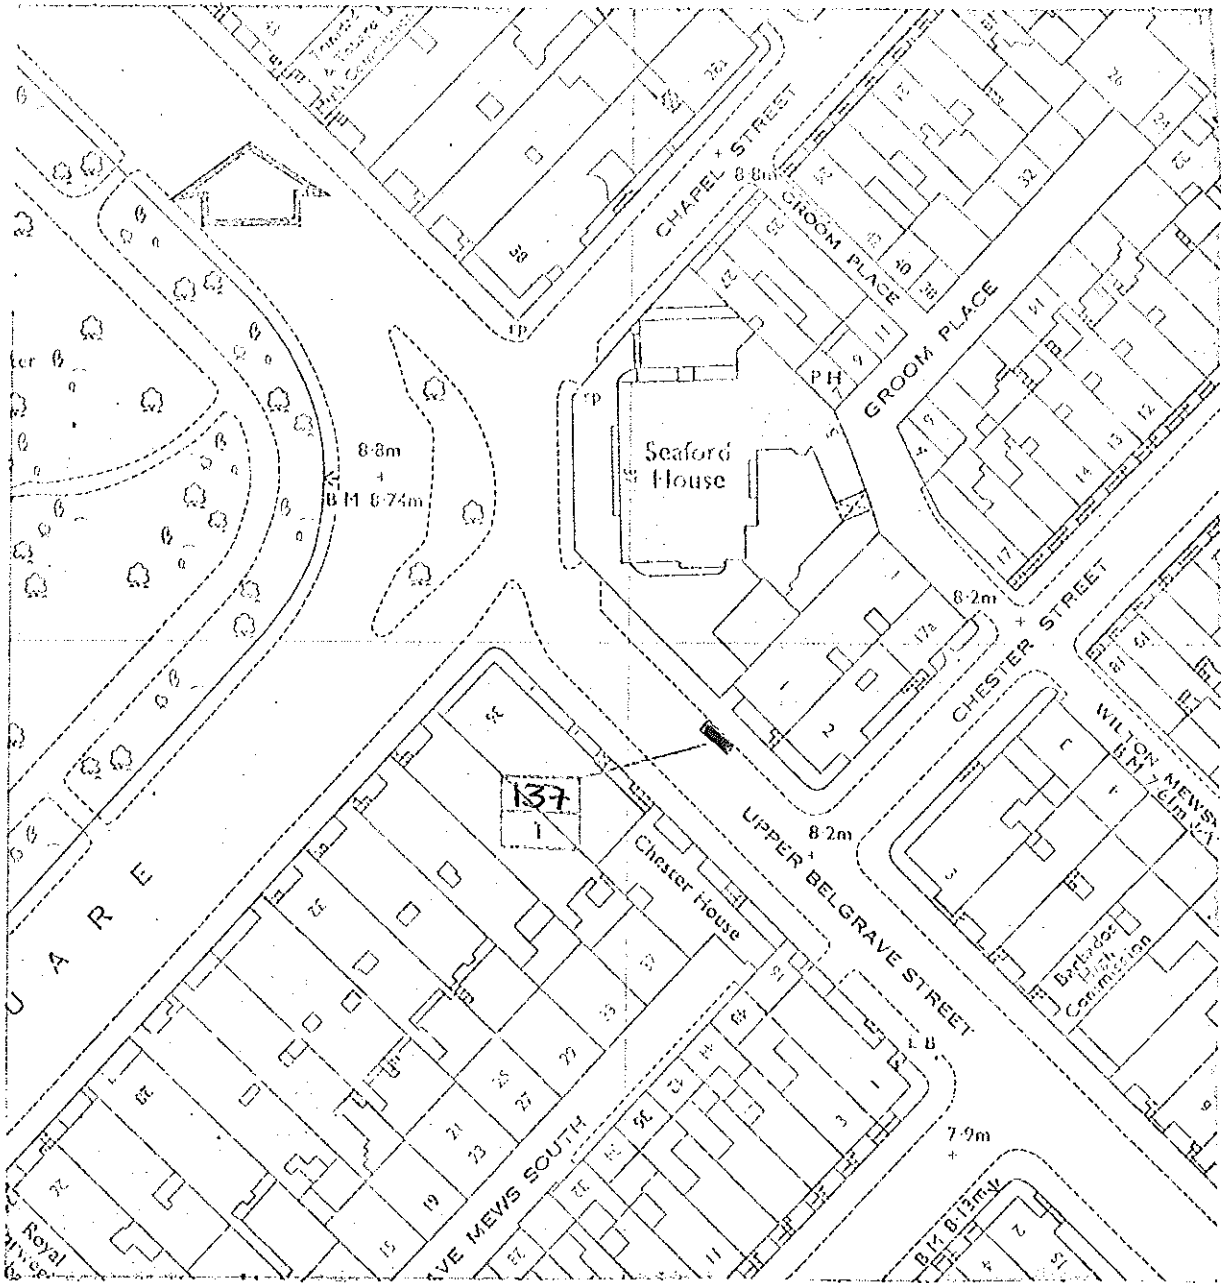

PARKING PLACES FOR DIPLOMATIC MISSIONS

CITY OF WESTMINSTER

WESTMINSTER CITY HALL 01-228 8070  
 VICTORIA STREET EXTENSION  
 LONDON SW1E 6GG

CITY ENGINEER

Project

UPPER BELGRAVE STREET

Section

Traffic  
 Engineering

Scale

1:1250


Drawn/Checked

66868

Date

114

93

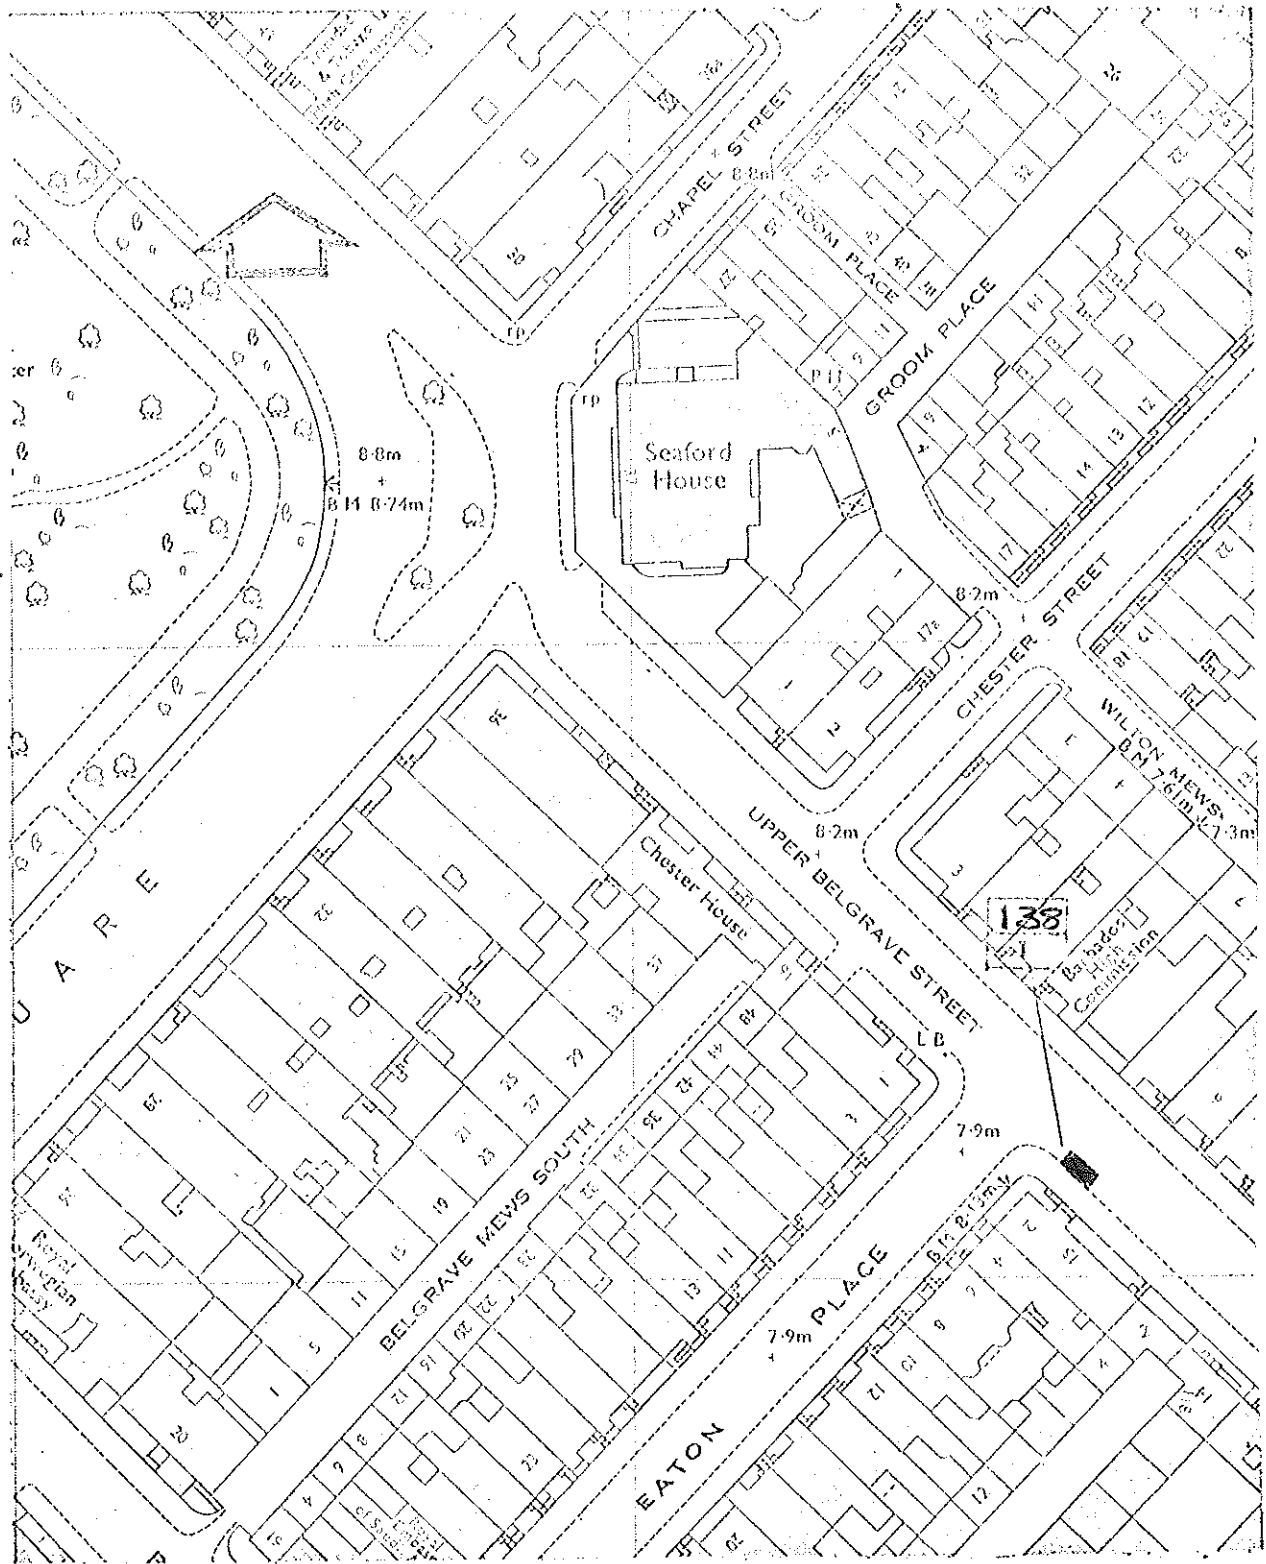

PARKING PLACES FOR DIPLOMATIC MISSIONS

CITY OF WESTMINSTER

WESTMINSTER CITY HALL GREEN ROAD  
 VICTORIA STREET EXTENSION  
 LONDON SW1E 0GG

CITY ENGINEER

Project

UPPER BELGRAVE STREET

Service

Traffic  
 Engineering

Scale

1:1250


Drawing No.

66869

Date

Page No.

115

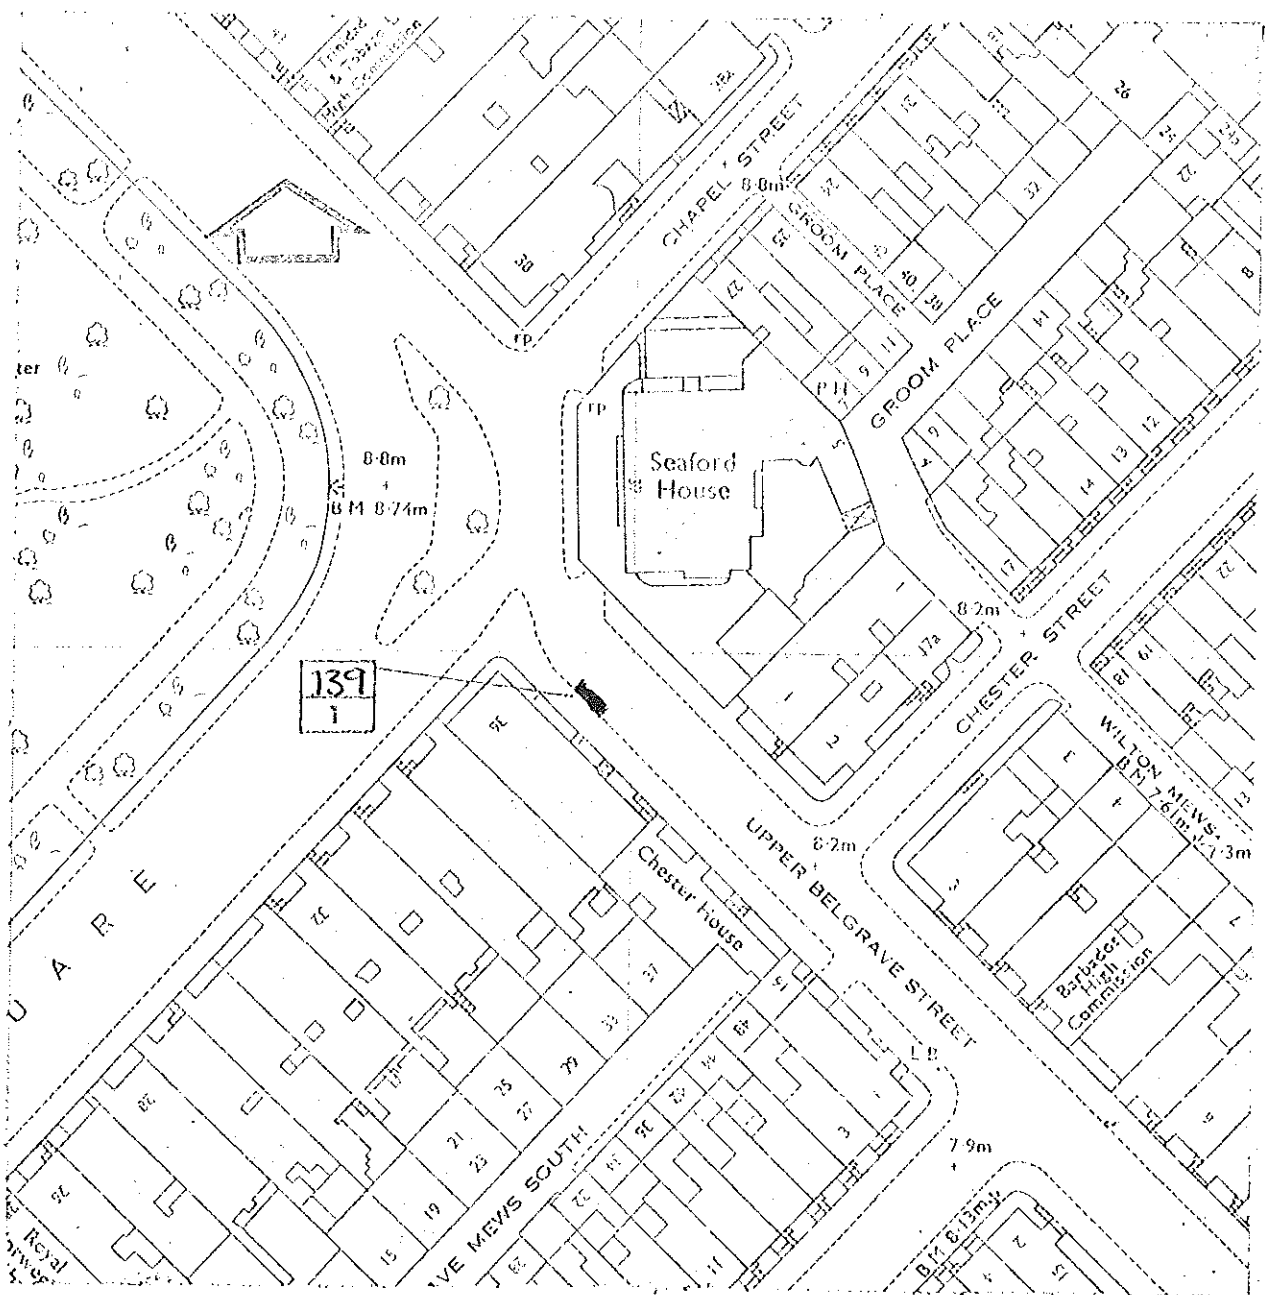

PARKING PLACES FOR DIPLOMATIC MISSIONS

CITY OF WESTMINSTER

WESTMINSTER CITY HALL 05-698 6070  
 VICTORIA STREET EXTENSION  
 LONDON SW1E 6GG

CITY ENGINEER

Project

UPPER BELGRAVE STREET

95

Location

Traffic Engineering

Scale

1:1250

Drawn/Checked

66870

Date

1/11/50

116