



PARKING PLACES FOR DIPLOMATIC MISSIONS

CITY OF WESTMINSTER

WESTMINSTER CITY HALL 01-823 8070
 VICTORIA STREET EXTENSION
 LONDON SW1E 6GG

CITY ENGINEER

Project

UPPER BROOK STREET

96

Section

Traffic Engineering

Scales

1:1250

Drawing/Checked

Drawing No.
66871

Date

Filing No.

17



... PARKING PLACES FOR DIPLOMATIC MISSIONS ...


CITY OF WESTMINSTER
 WESTMINSTER CITY HALL 01-826 8070
 VICTORIA STREET EXTENSION
 LONDON SW1E 6CG

CITY ENGINEER

Project UPPER BROOK STREET

Section	Scale	Drawn/Checked	Date
Traffic Engineering	1:1250		
		Drawing No	118

97

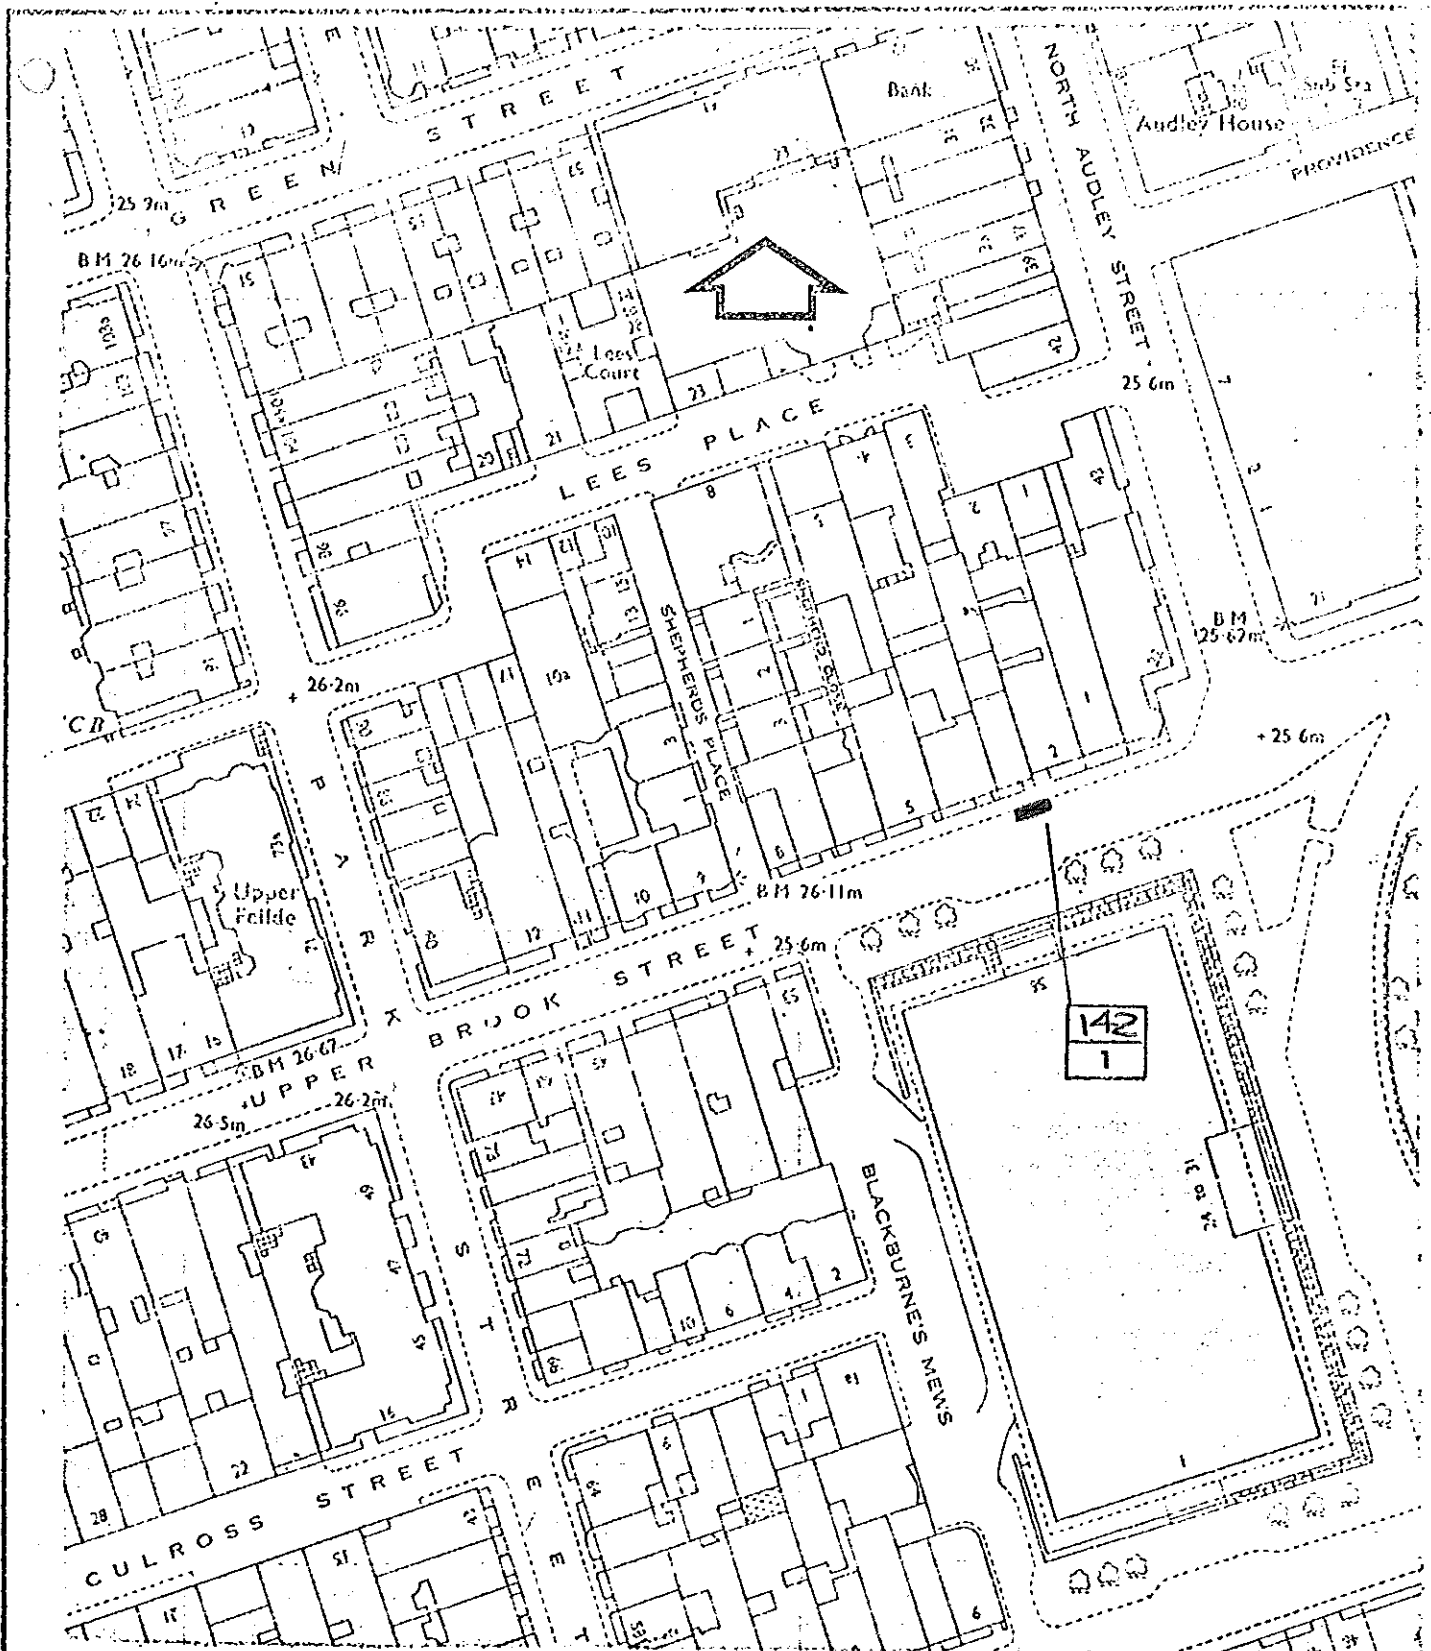


--- PARKING PLACES FOR DIPLOMATIC MISSIONS ---

CITY OF WESTMINSTER
 WESTMINSTER CITY HALL 01-828 8070
 VICTORIA STREET EXTENSION
 LONDON SW1E 6CG

CITY ENGINEER

A. I. CRYER, B.Sc., F.I.C.E., F.R.Mun.E., M.I. Mech.E., F.I.H.E.

Project		UPPER BROOK STREET		98
Section	Traffic Engineering	Scales	1:1250	
Drawing No.		66873		Date
Filing No.				(19)

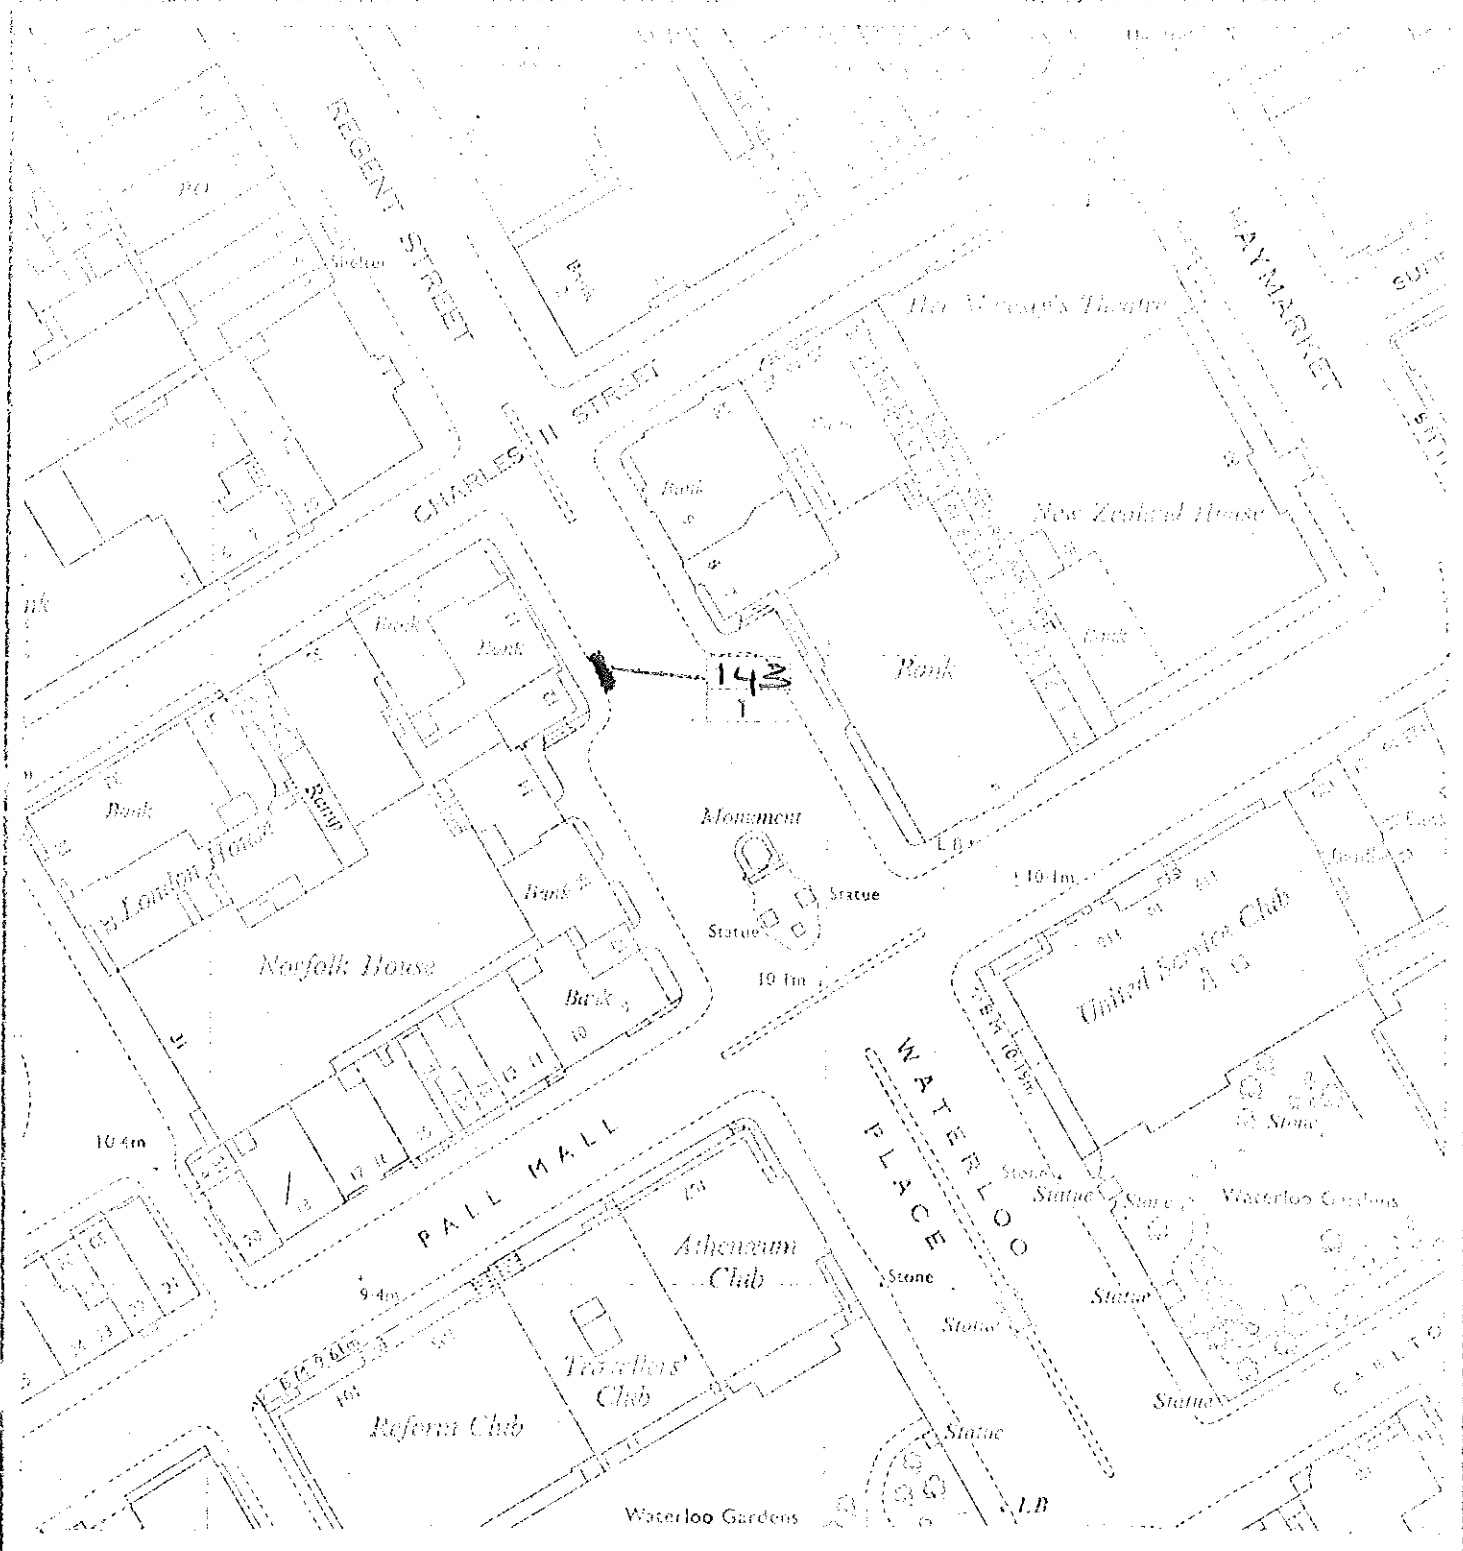


PARKING PLACES FOR DIPLOMATIC MISSIONS

<p>CITY OF WESTMINSTER WESTMINSTER CITY ENGINEER VICTORIA STREET LONDON SW1E 6JG</p> <p>CITY ENGINEER</p>	<p>Project WATERLOO PLACE</p> <p>Client Traffic Engineering</p> <p>Site No. 111250</p> <p>Drawn 1/2/1950</p> <p>Scale 1:1000</p> <p>Sheet No. 6697E</p>
--	--

99

120

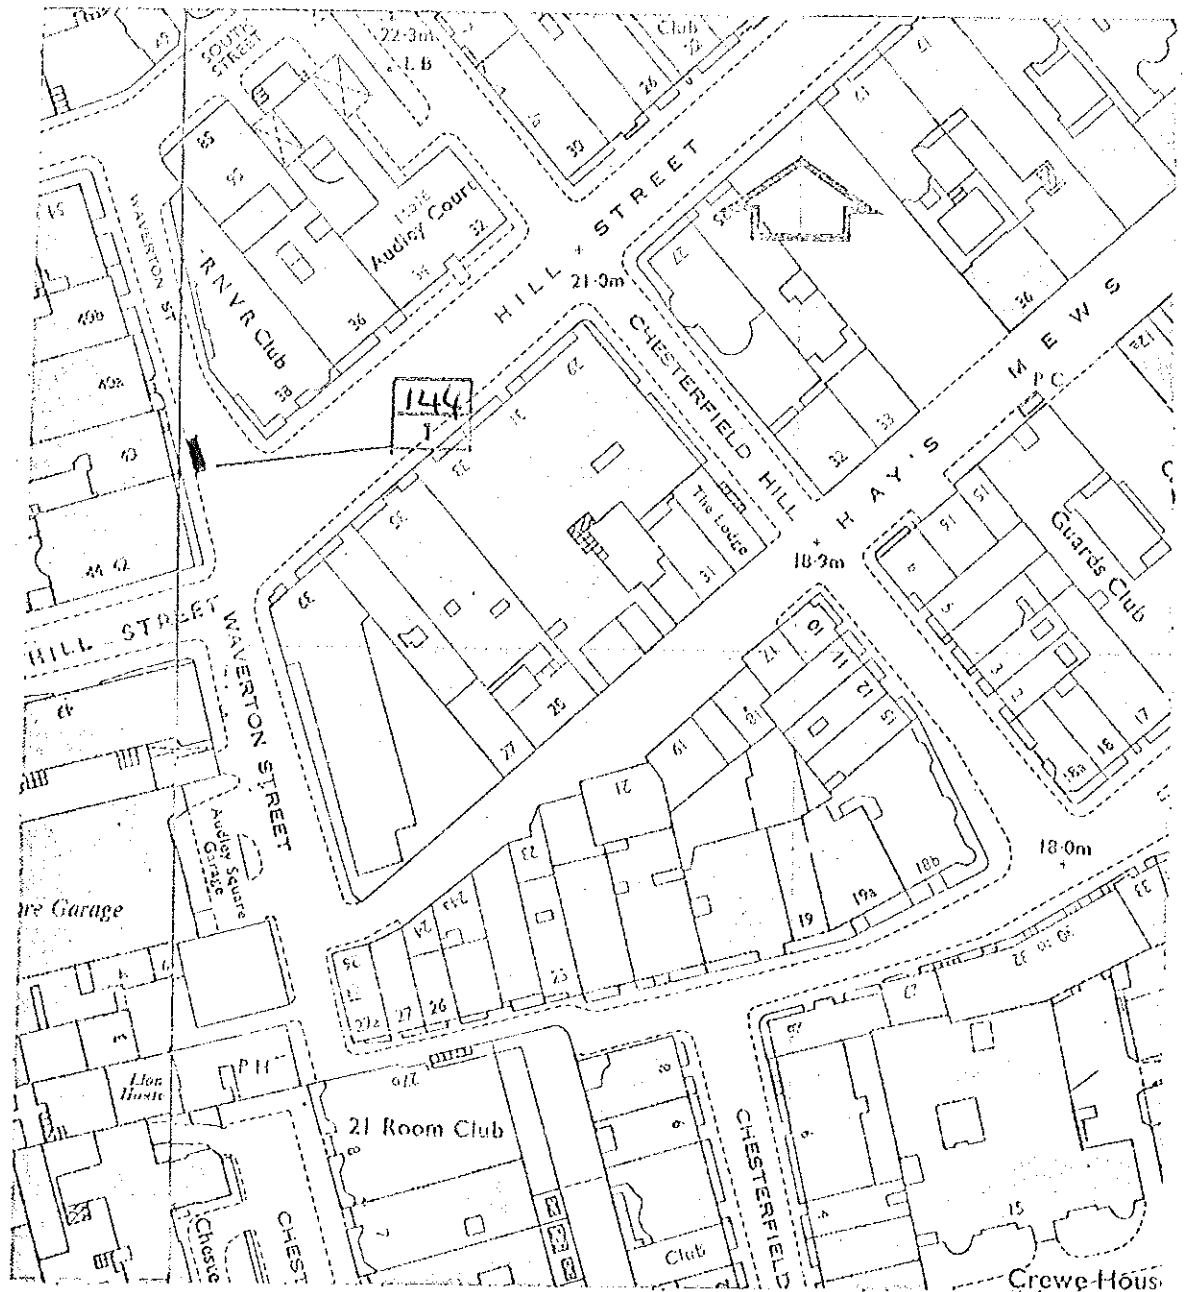

PARKING PLACES FOR DIPLOMATIC MISSIONS

CITY OF WESTMINSTER


WESTMINSTER CITY HALL 01-878 8070
 VICTORIA STREET EXTENSION
 LONDON SW1E 6QS

CITY ENGINEER

A.J. CRYER, B.Sc., F.I.C.E., F.I.A.S.A.C., M.I.Mech.E., F.I.H.S.

Project		WAVERTON STREET	
Section	Scale	Drawn/Checked	Date
Traffic Engineering	1:1250		
		Drawing No.	Filing No.
		66874	121

100

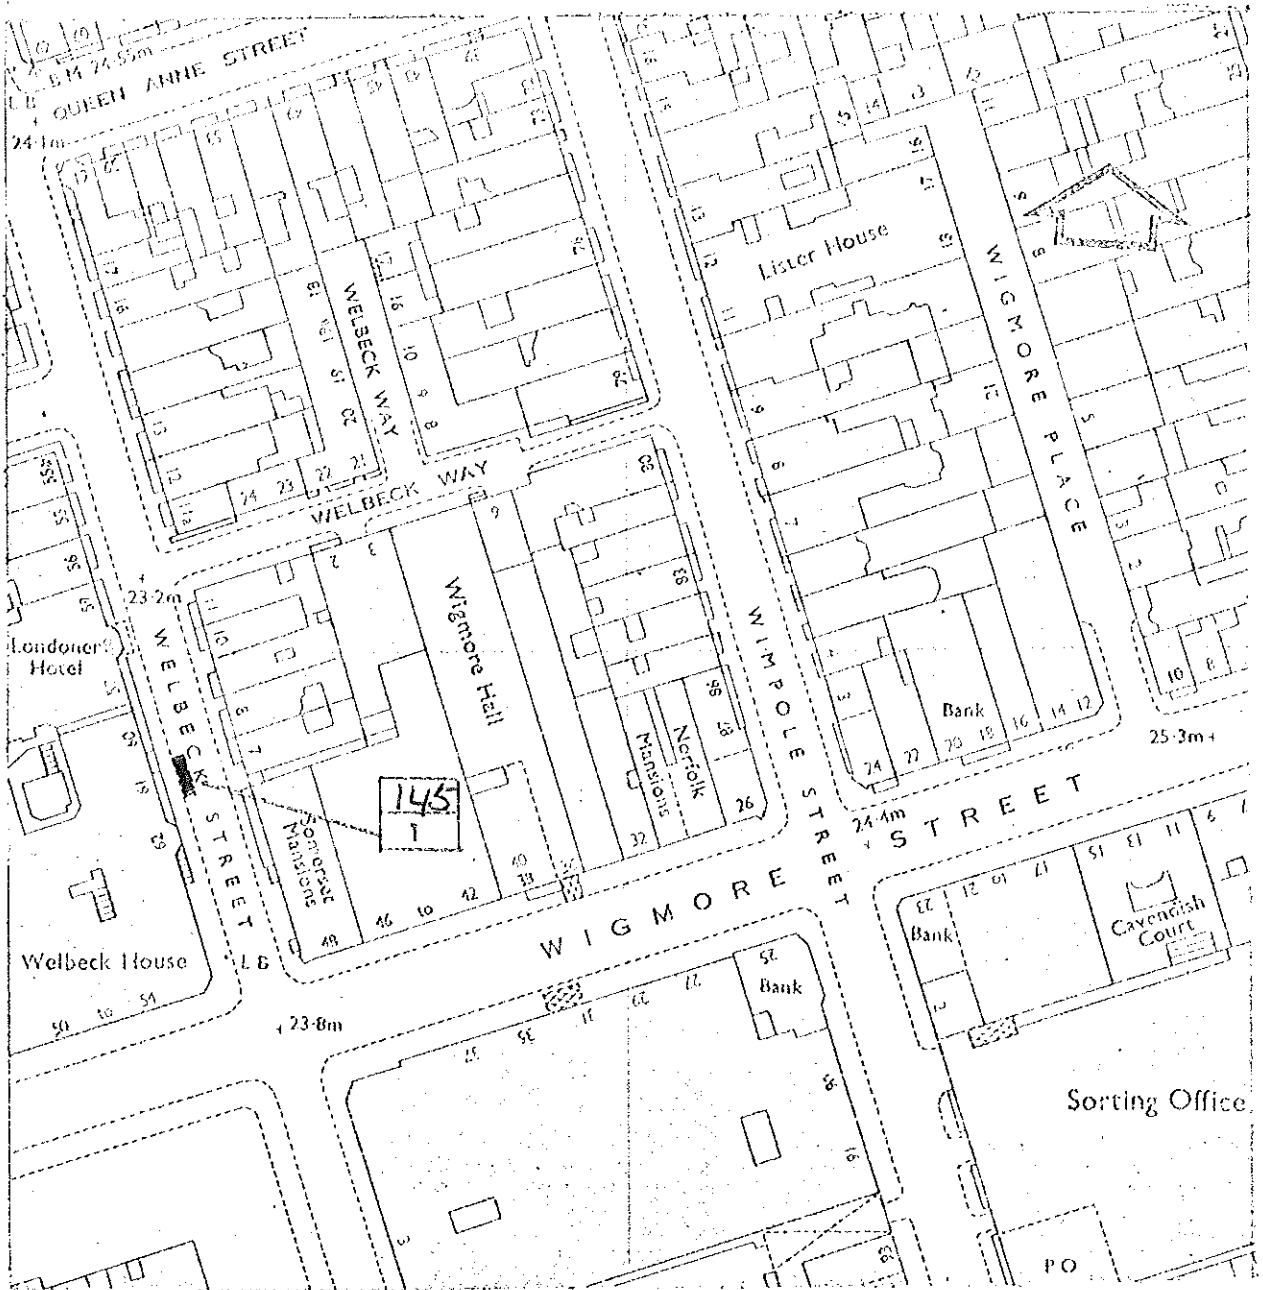

PARKING PLACES FOR DIPLOMATIC MISSIONS

CITY OF WESTMINSTER

WESTMINSTER CITY HALL 01-873 6070
 VICTORIA STREET EXTENSION
 LONDON SW1E 6QG

CITY ENGINEER

Project

WELBECK STREET

101

Section

Traffic Engineering

Scales

1:1250


Drawn/Checked

66875

Date

Filing No.

122

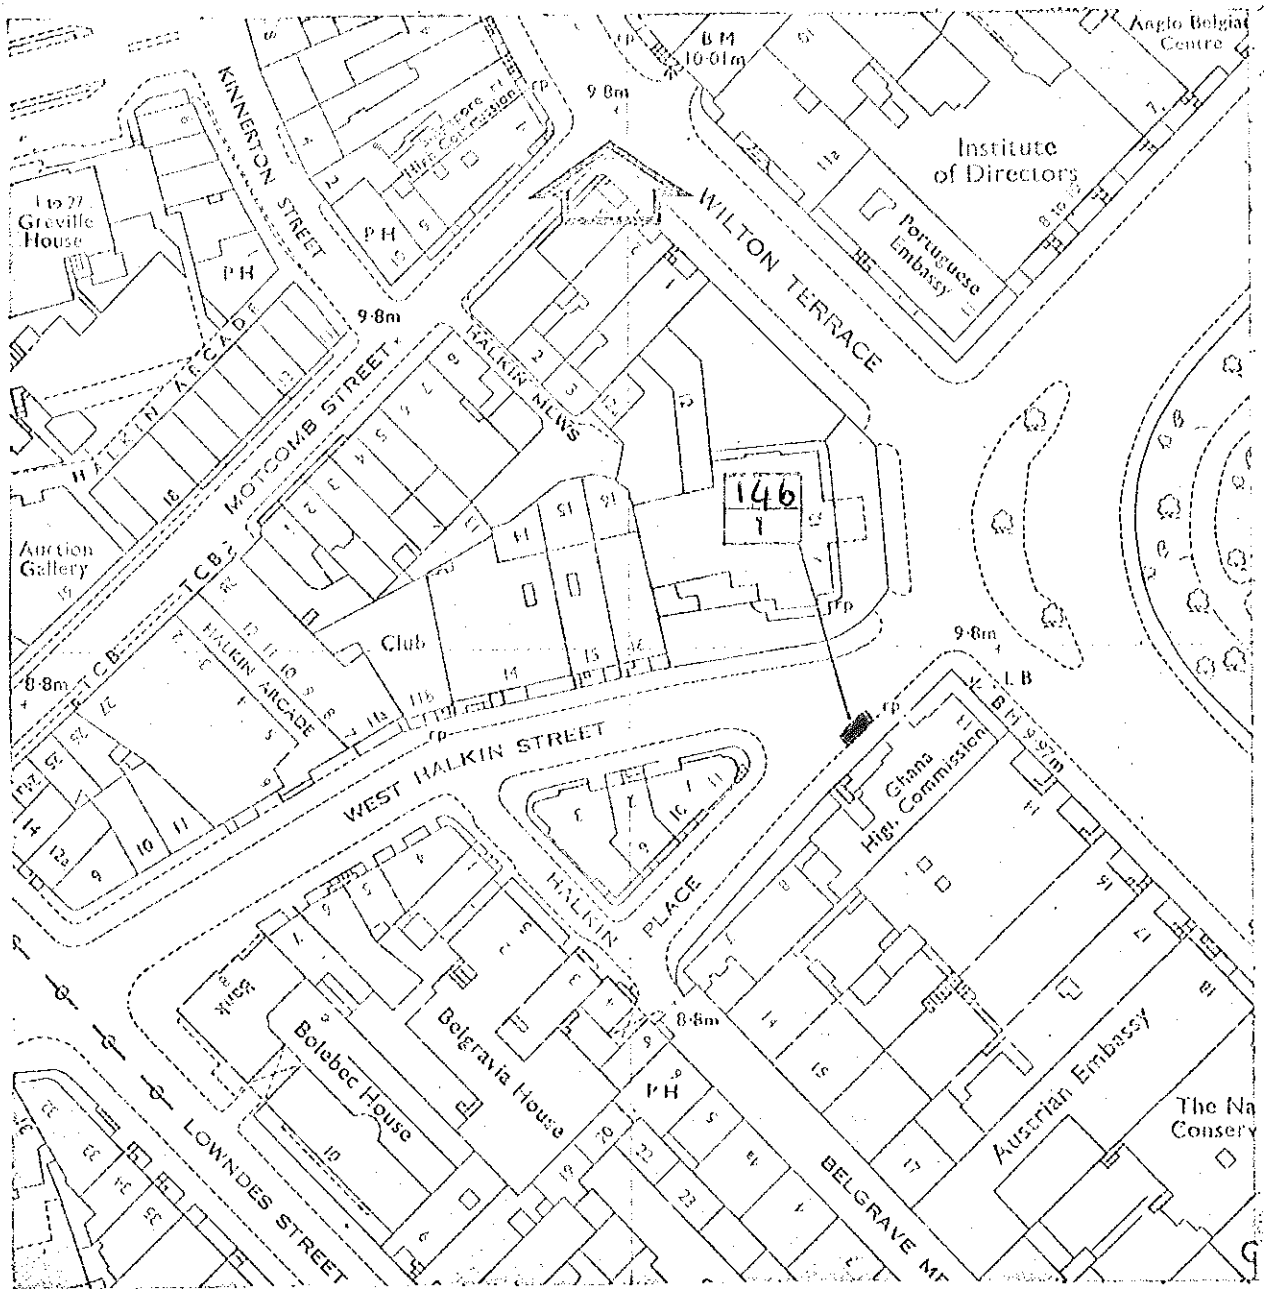

PARKING PLACES FOR DIPLOMATIC MISSIONS

CITY OF WESTMINSTER

WESTMINSTER CITY HALL 01-898 8070
 VICTORIA STREET EXTENSION
 LONDON SW1E 6GG

CITY ENGINEER

Project

WEST HALKIN STREET

Section

Traffic Engineering

Subs

Y 12 50

Drawn/Checked


66076

Date

10/1/70


102

123

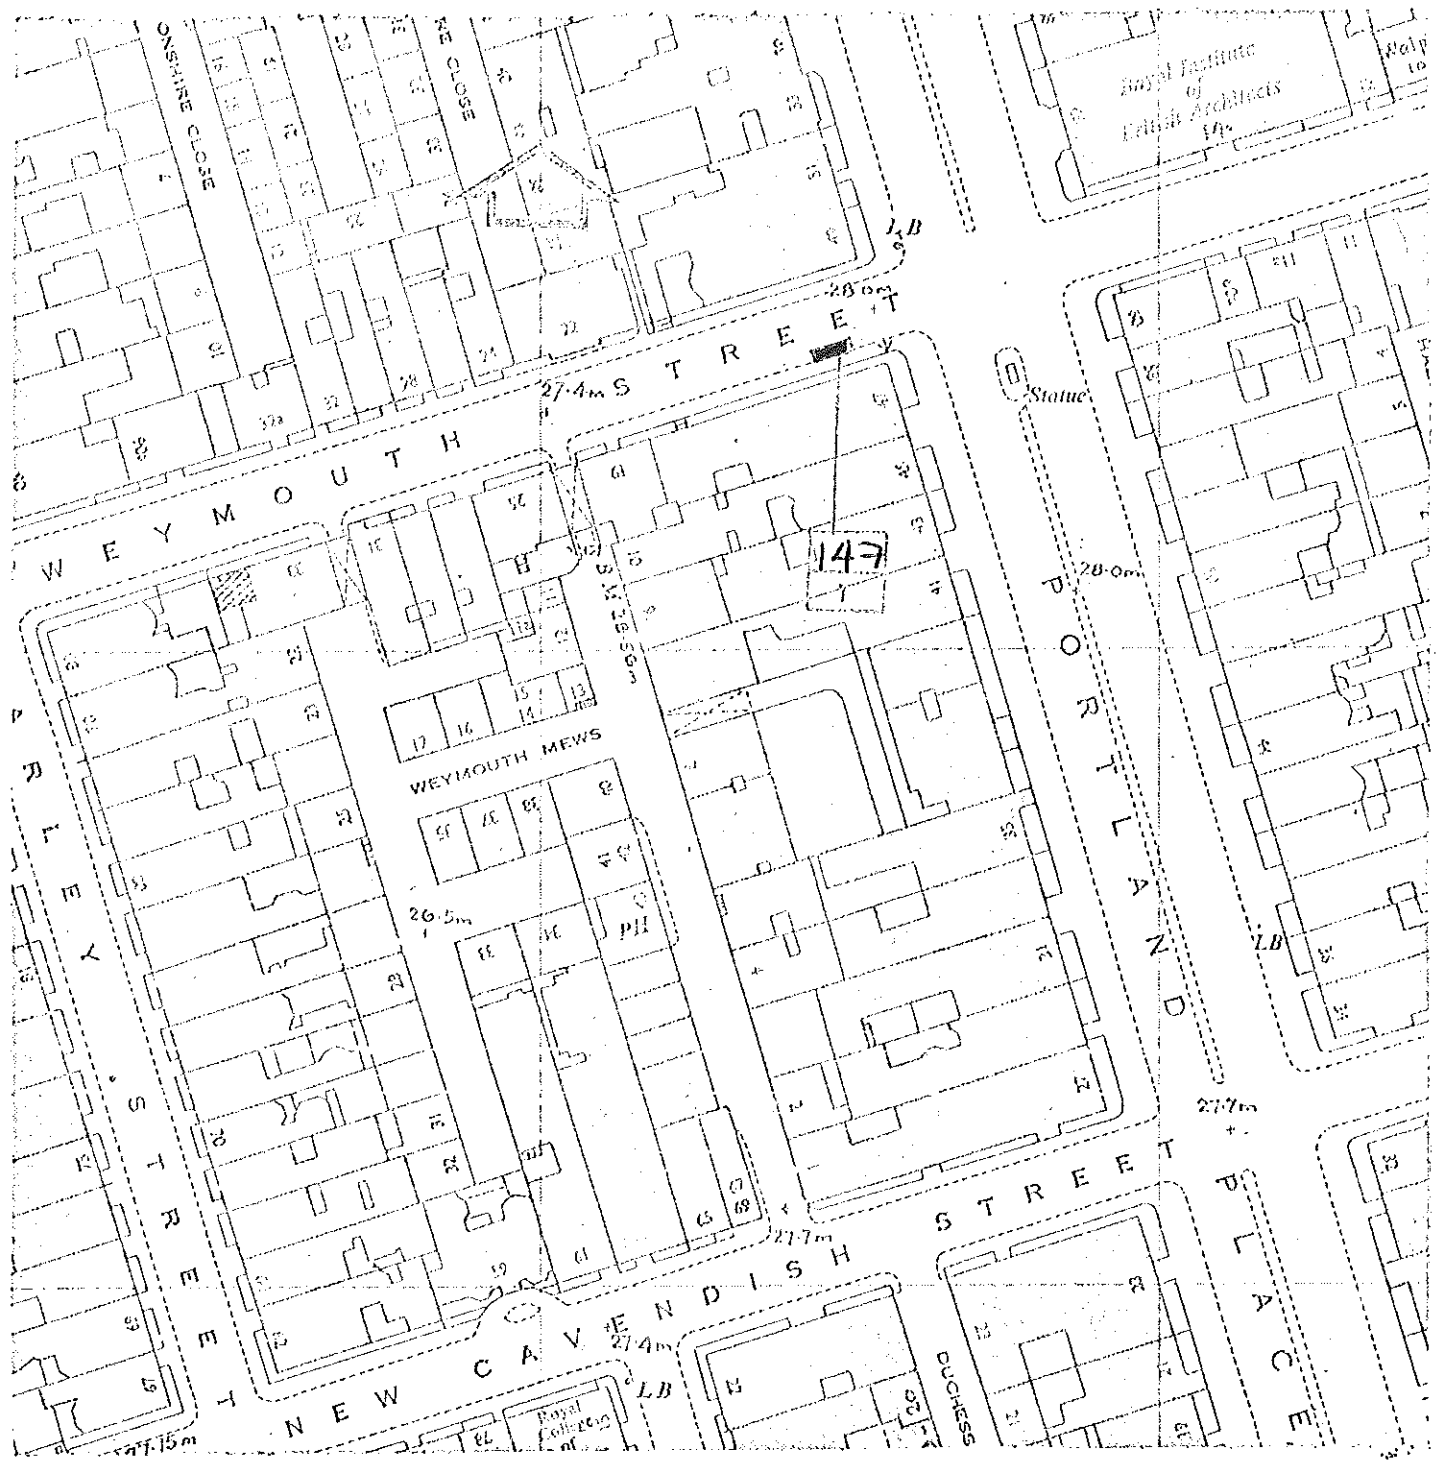

PARKING PLACES FOR DIPLOMATIC MISSIONS

<p>CITY OF WESTMINSTER WESTMINSTER CITY HALL 01-820 8600 VICTORIA STREET EXTENSION LONDON SW1E 6QG</p>		<p>Project WEYMOUTH STREET</p>		/03	
<p>CITY ENGINEER</p>		<p>Section Traffic Engineering</p>	<p>Scales 1:1250</p>	<p>Drawing/Checked 66077</p>	<p>Date 124</p>
<p>A. J. CRYER, B.Sc., F.I.C.E., F.I.A.M.A.E., M.A. Arch., L.L., F.I.E.E.</p>					

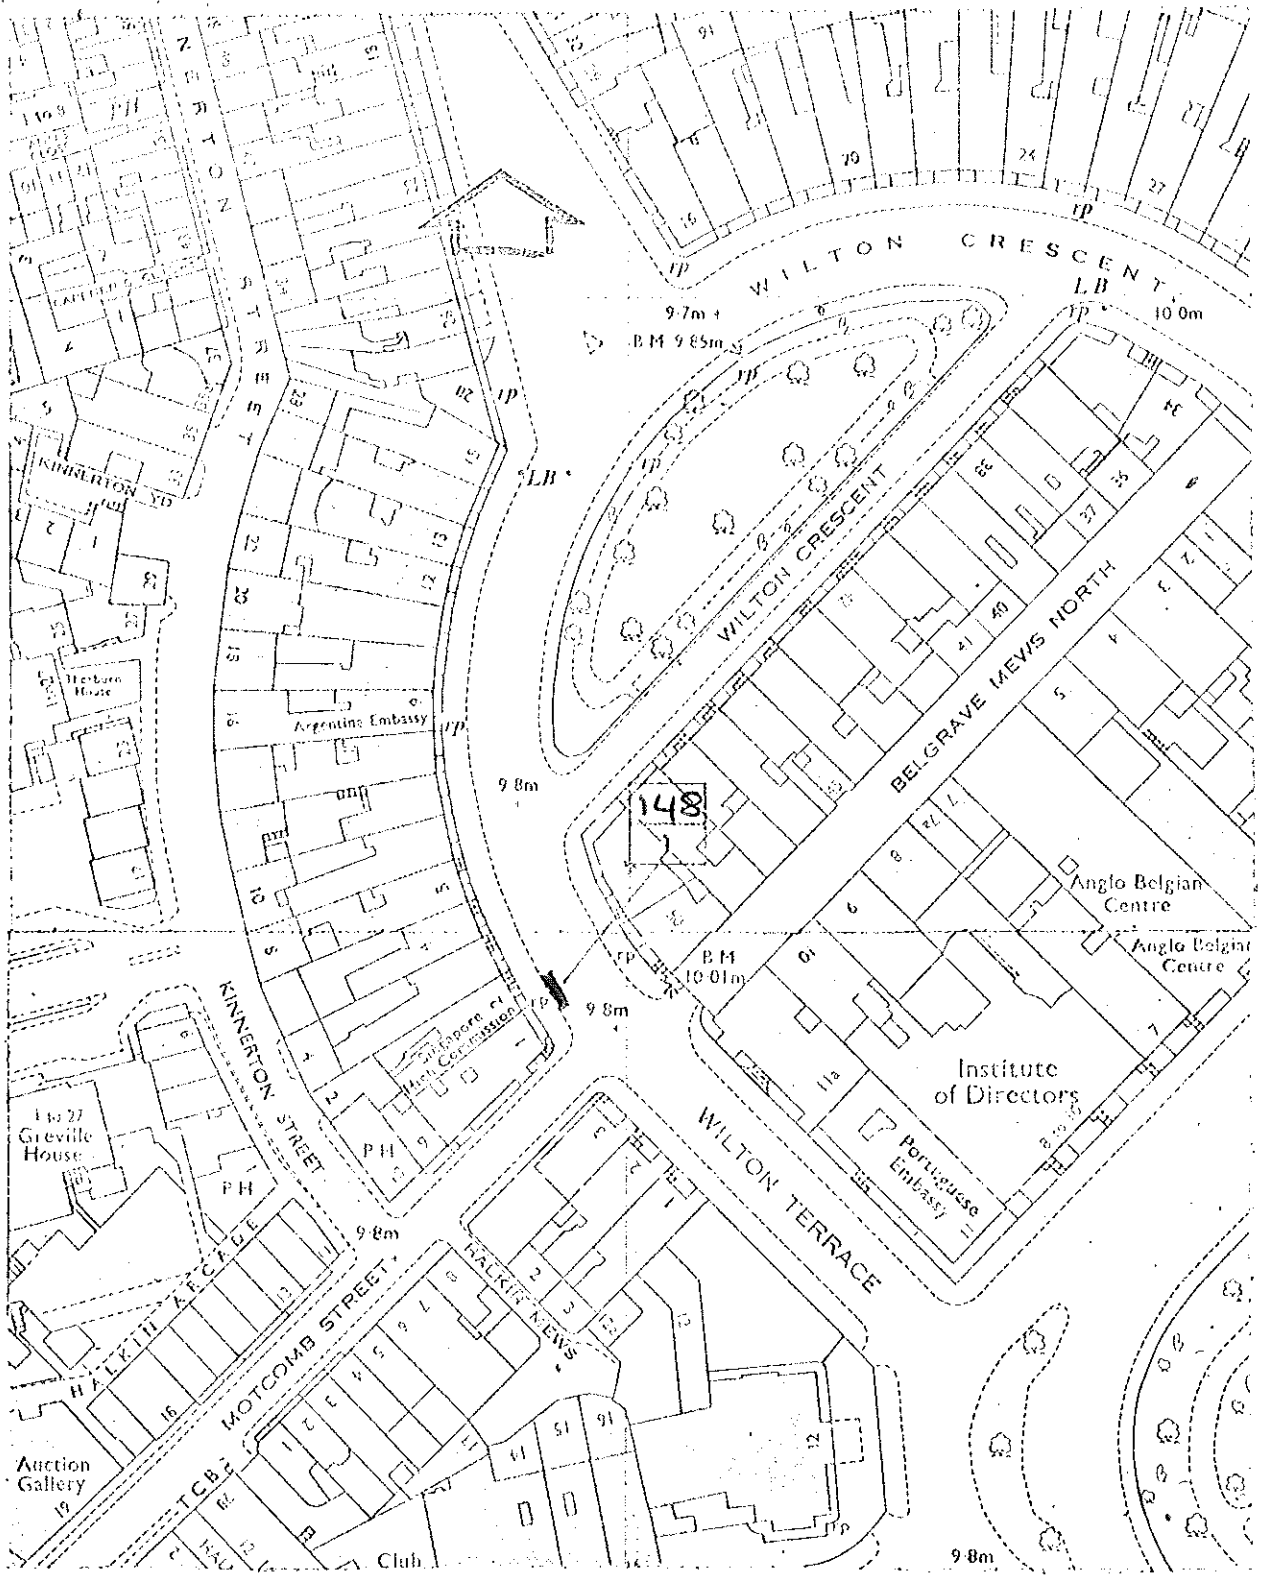

PARKING PLACES FOR DIPLOMATIC MISSIONS

CITY OF WESTMINSTER

WESTMINSTER CITY HALL 01-223 2070
 VICTORIA STREET EXTENSION
 LONDON SW1E 6GG

CITY ENGINEER

Project

WILTON CRESCENT

Special

Traffic Engineering

Scale


1:1250

Drawn/Checked

66878

Date

10/9

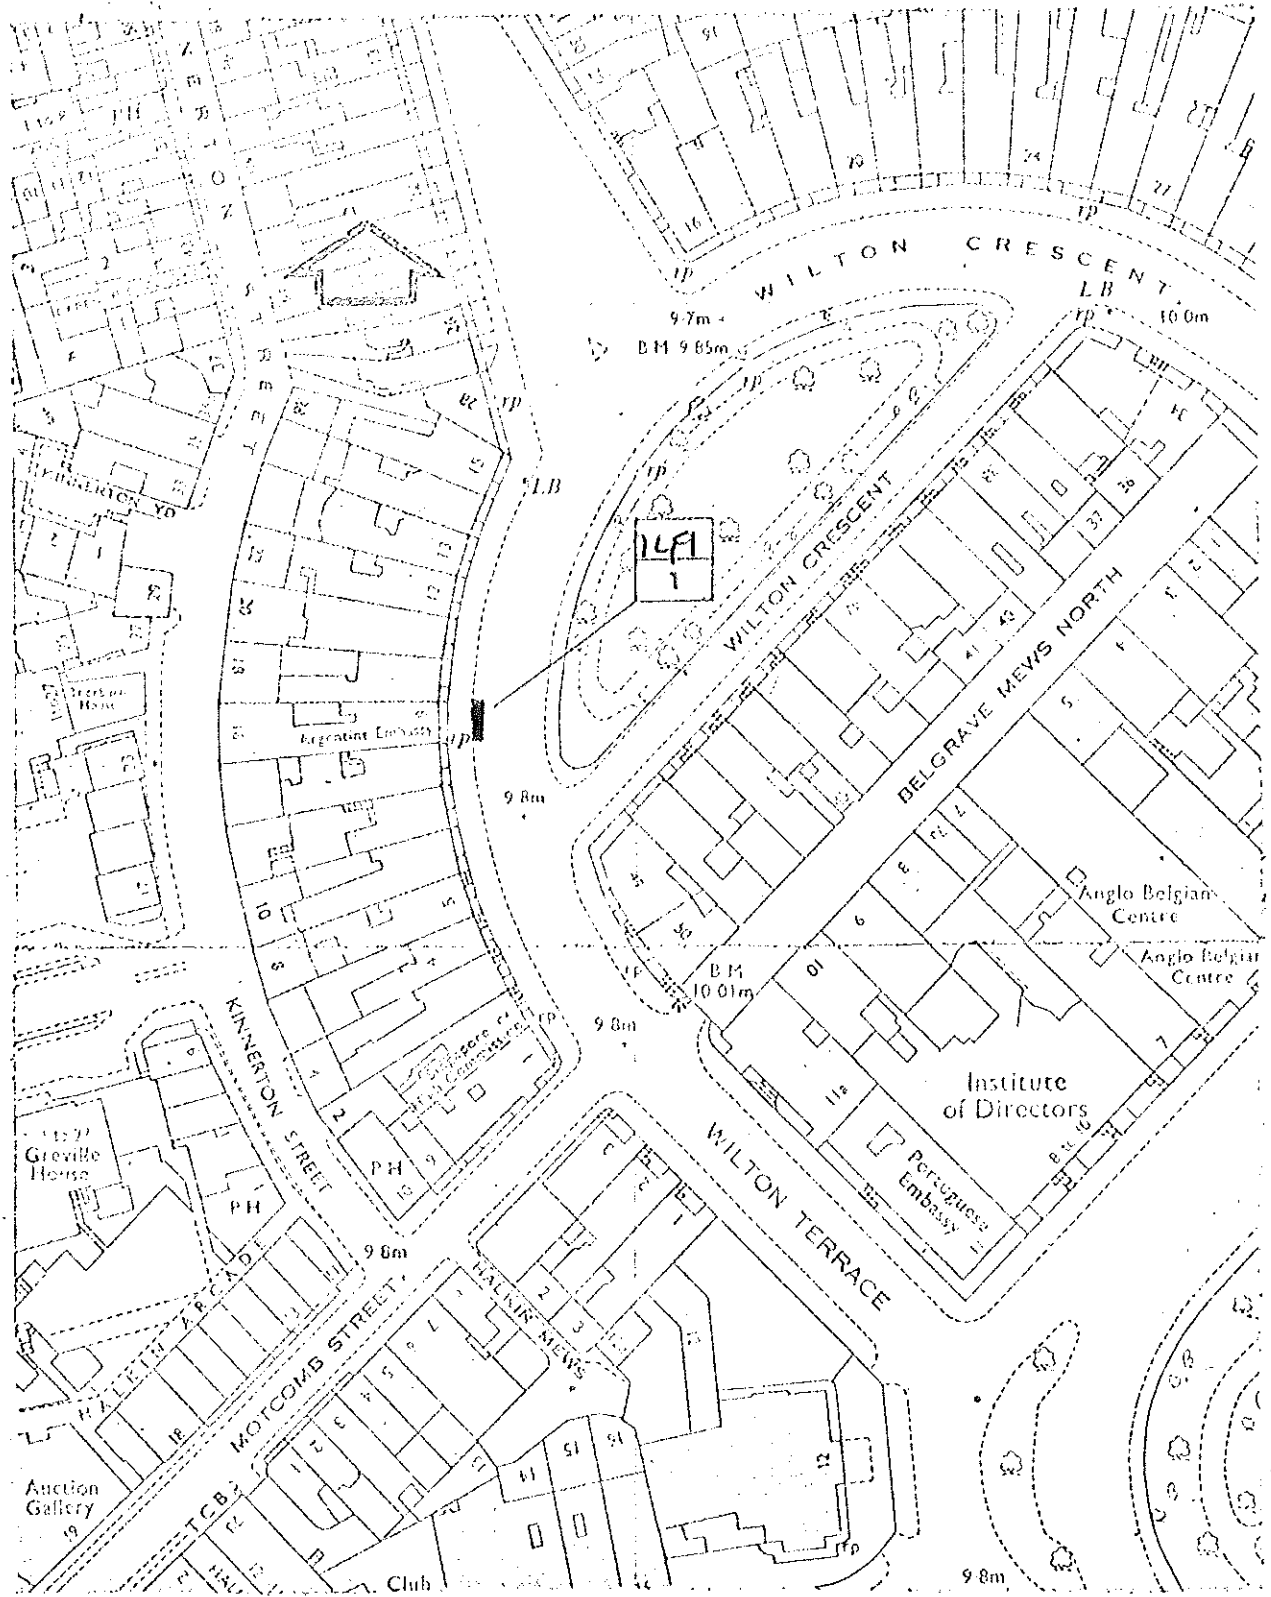

PARKING PLACES FOR DIPLOMATIC MISSIONS

CITY OF WESTMINSTER
 WESTMINSTER CITY HALL 01-673 8070
 VICTORIA STREET EXETER
 LONDON SW1E 6GG

CITY ENGINEER

Project

WILTON CRESCENT

Station

Traffic
 Engineering

Scale

1:1250

Drawn/Checked


Drawn/10

Date

126

105

126

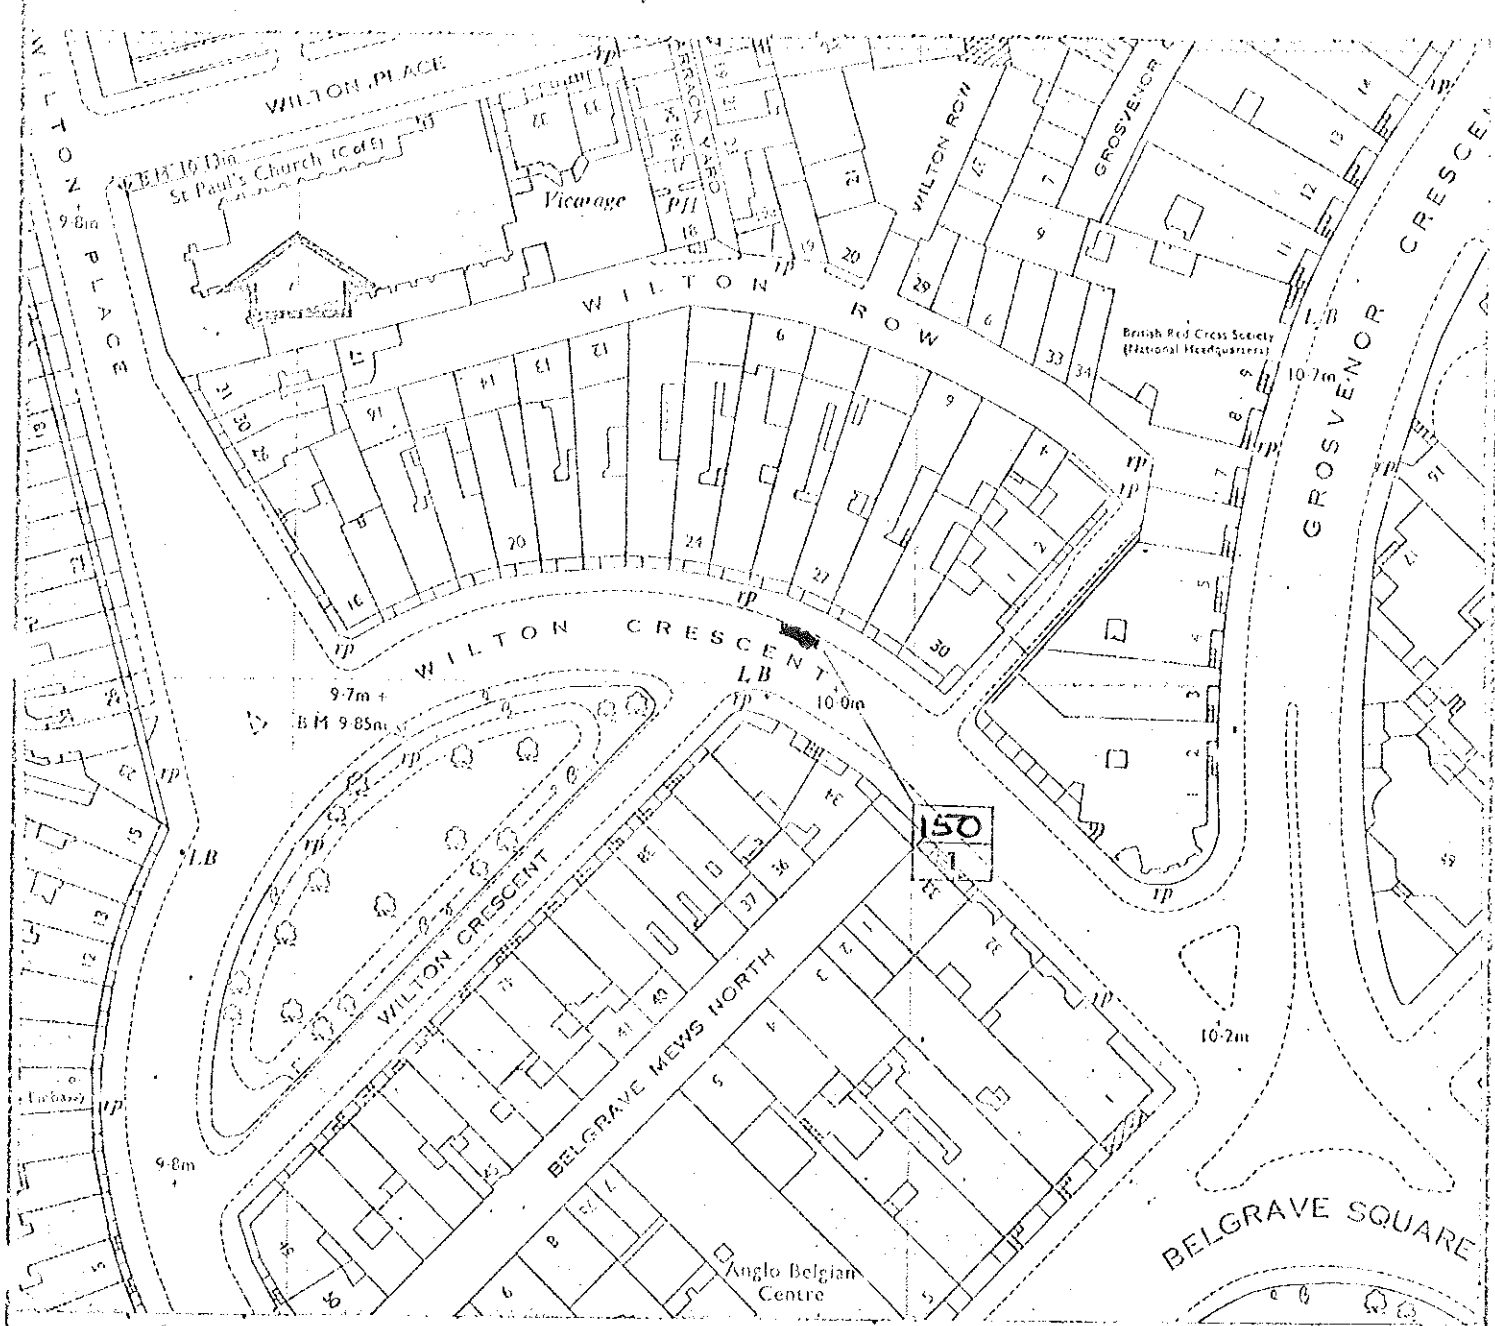

PARKING PLACES FOR DIPLOMATIC MISSIONS


CITY OF WESTMINSTER

WESTMINSTER CITY HALL 01-898 8370
 VICTORIA STREET EXTENSION
 LONDON SW1E 6QS

CITY ENGINEERS

A. GIBBER, P. S. C., I. C. E., I. L. M. (M. E.), I. A. S. (M. E.), I. E. I. (E.)

Project		WILTON CRESCENT	
Subject	Scale	Drawn/Checked	Date
Traffic Engineering	1:1250		10/6
		Drawing No.	127
		66980	

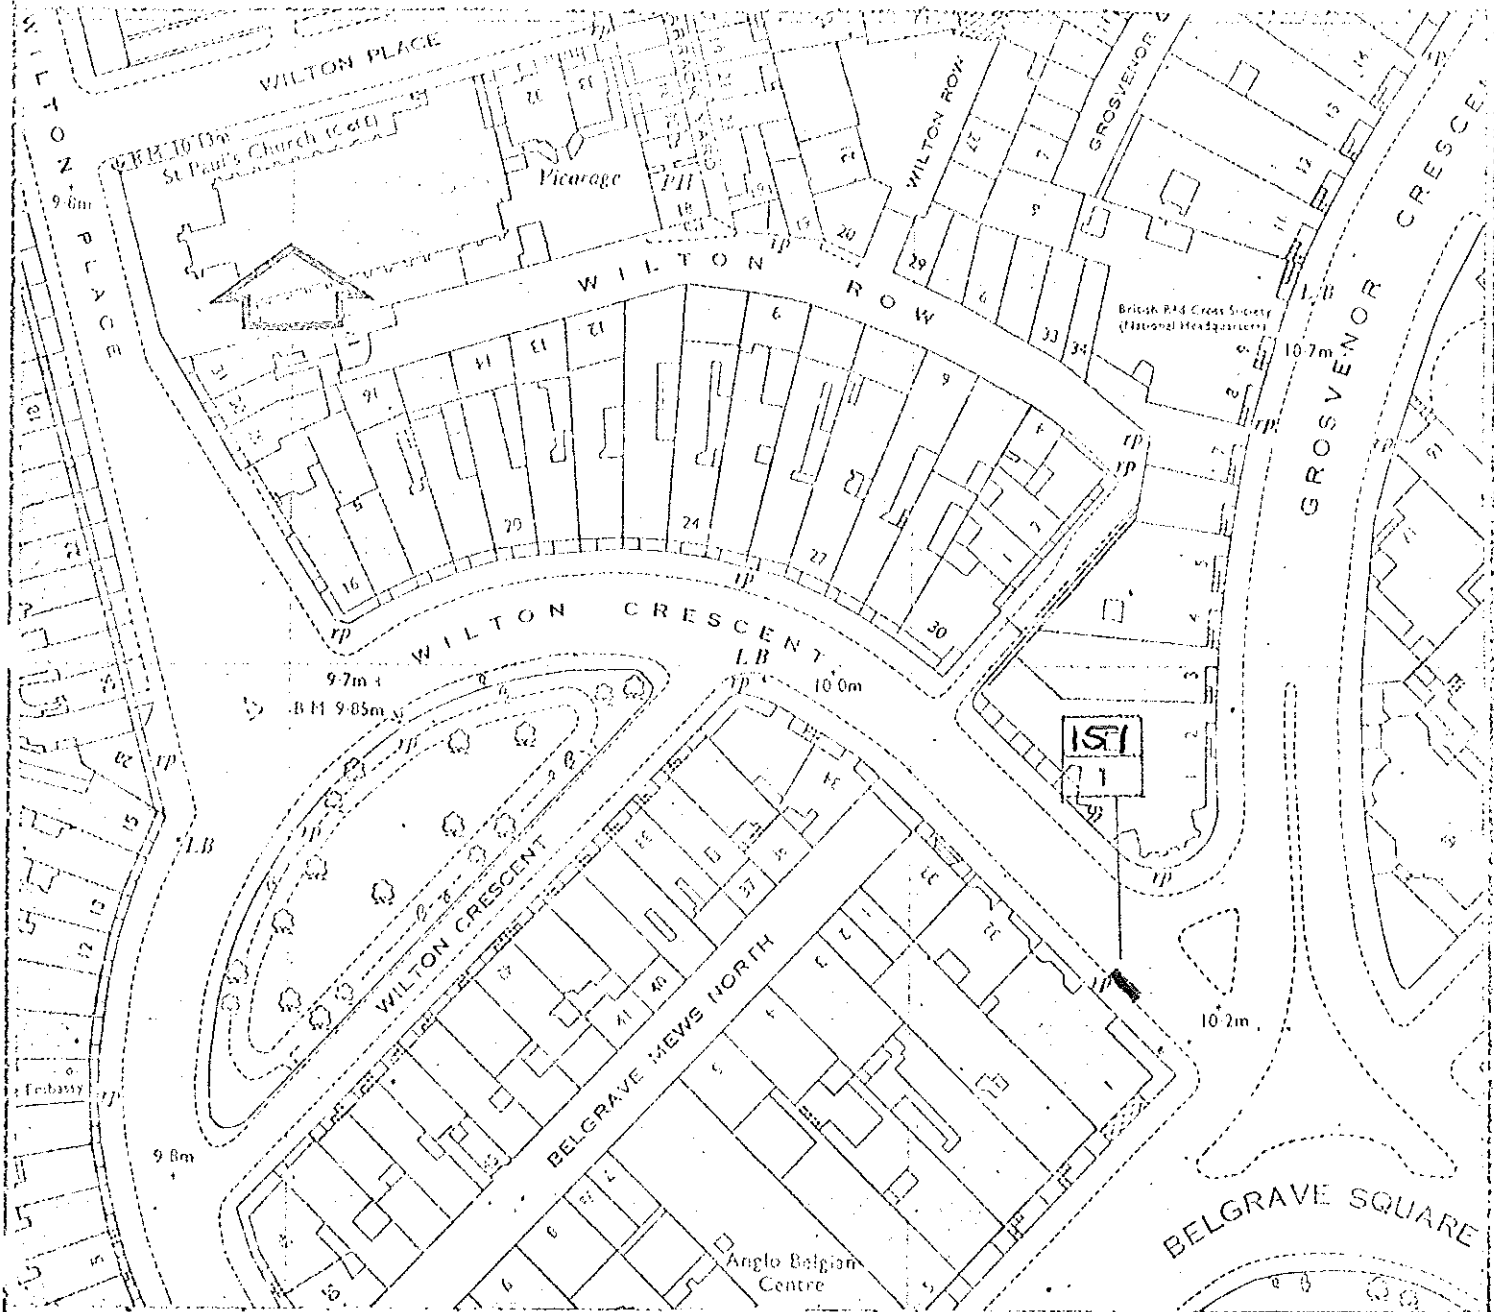

PARKING PLACES FOR DIPLOMATIC MISSIONS

CITY OF WESTMINSTER

WESTMINSTER CITY HALL 61-62A 82D
 VICTORIA STREET EXTENSION
 LONDON SW1E 6JG

CITY ENGINEER

Project

WILTON CRESCENT

Scale

Traffic
 Engineering

Scale

1:1250

Drawing/Checked


Drawing

Date

Date

107

128

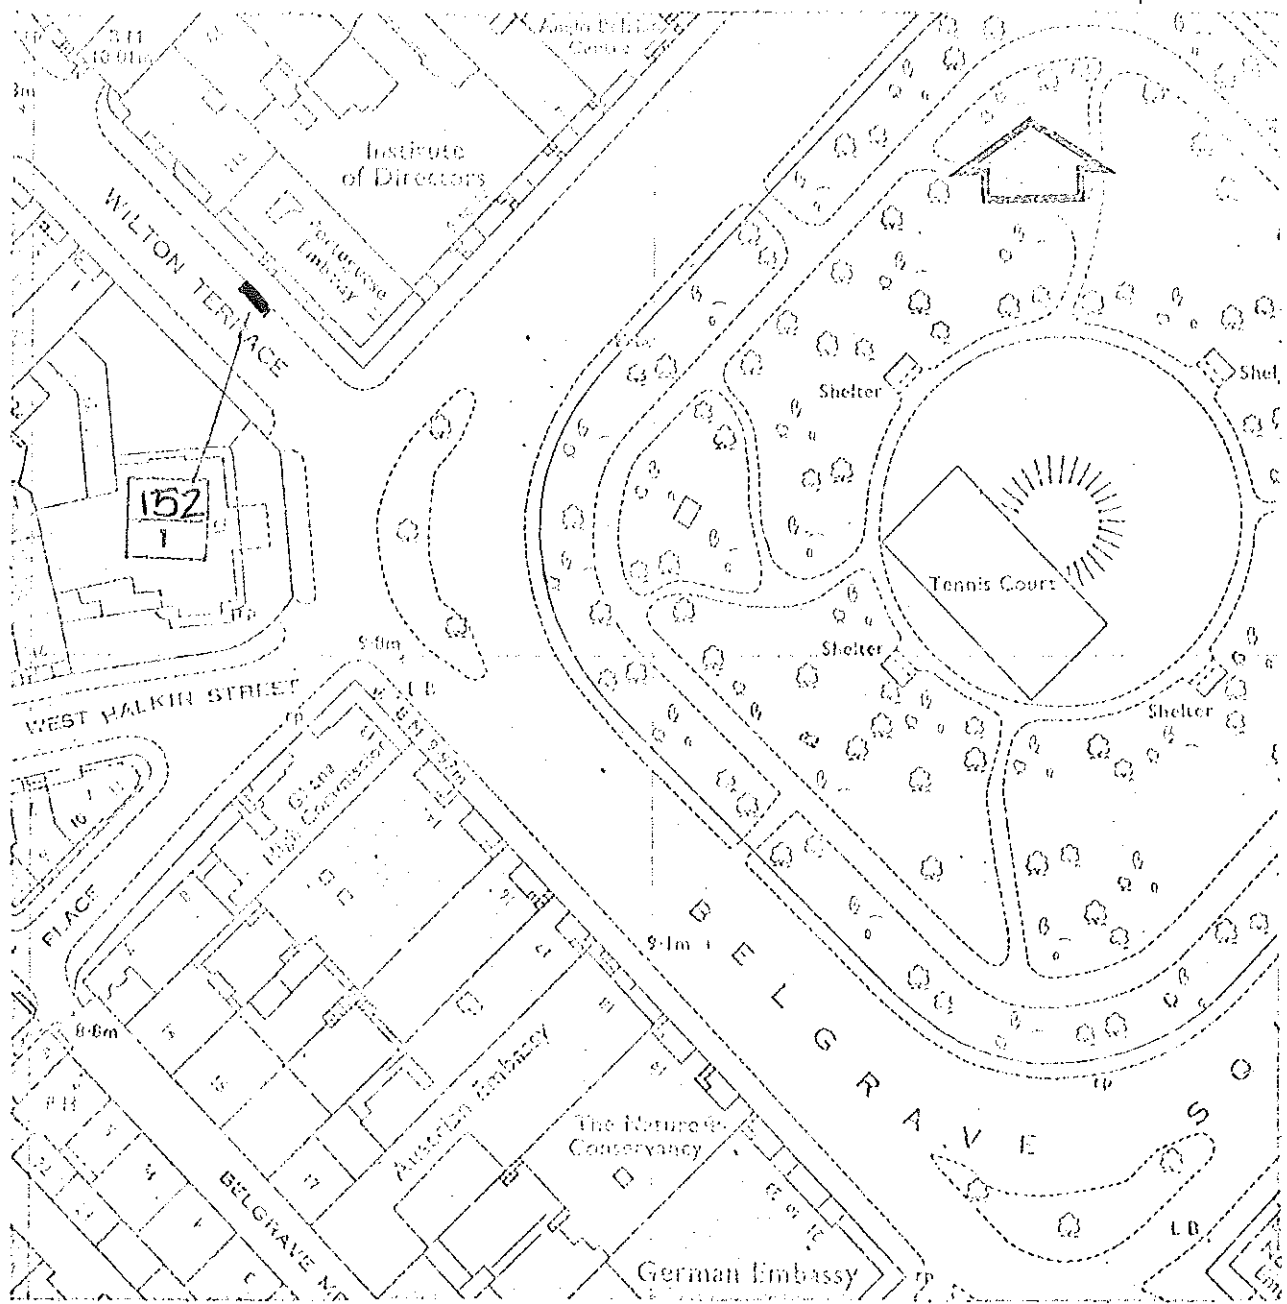

PARKING PLACES FOR DIPLOMATIC MISSIONS

CITY OF WESTMINSTER

WESTMINSTER CITY HALL
 VICTORIA STREET
 LONDON SW1 1JG

CITY ENGINEERS

Project

WILTON TERRACE

Date

Scale

Drawn by


Use

Traffic
 Engineering

1:1250

108

129

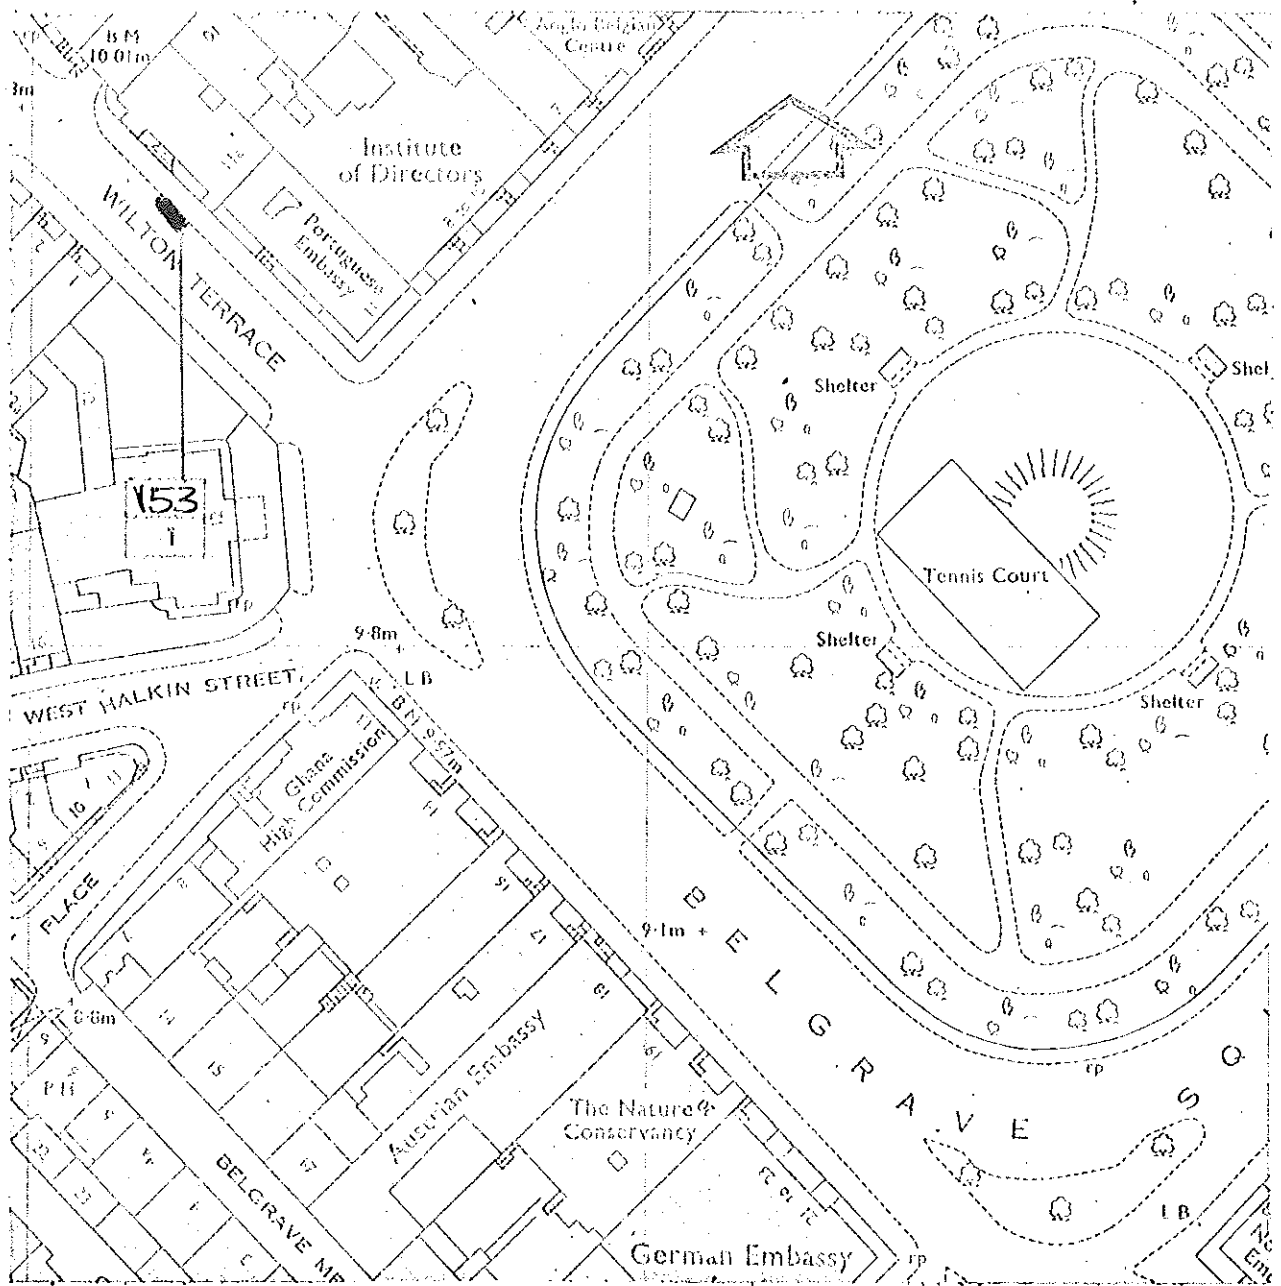

PARKING PLACES FOR DIPLOMATIC MISSIONS

CITY OF WESTMINSTER

WESTMINSTER CITY HALL 01-018 0000
 VICTORIA STREET EXTENSION
 LONDON SW1E 6DG

CITY ENGINEERS

Project

WILTON TERRACE

Section

Traffic Engineering

Scale

1:1250

Drawing No.

66983

Date

10/9

130