

PARKING PLACES FOR DIPLOMATIC MISSIONS

CITY OF WESTMINSTER

WESTMINSTER CITY HALL 66-68B GOND
 VICTORIA STREET EXTENSION
 LONDON SW1E 6EG

CITY ENGINEER

Project

DUNRAVEN STREET

28

Section

Traffic Engineering

Scale


1:1250

D. Swg/Checked

66802

Date

49

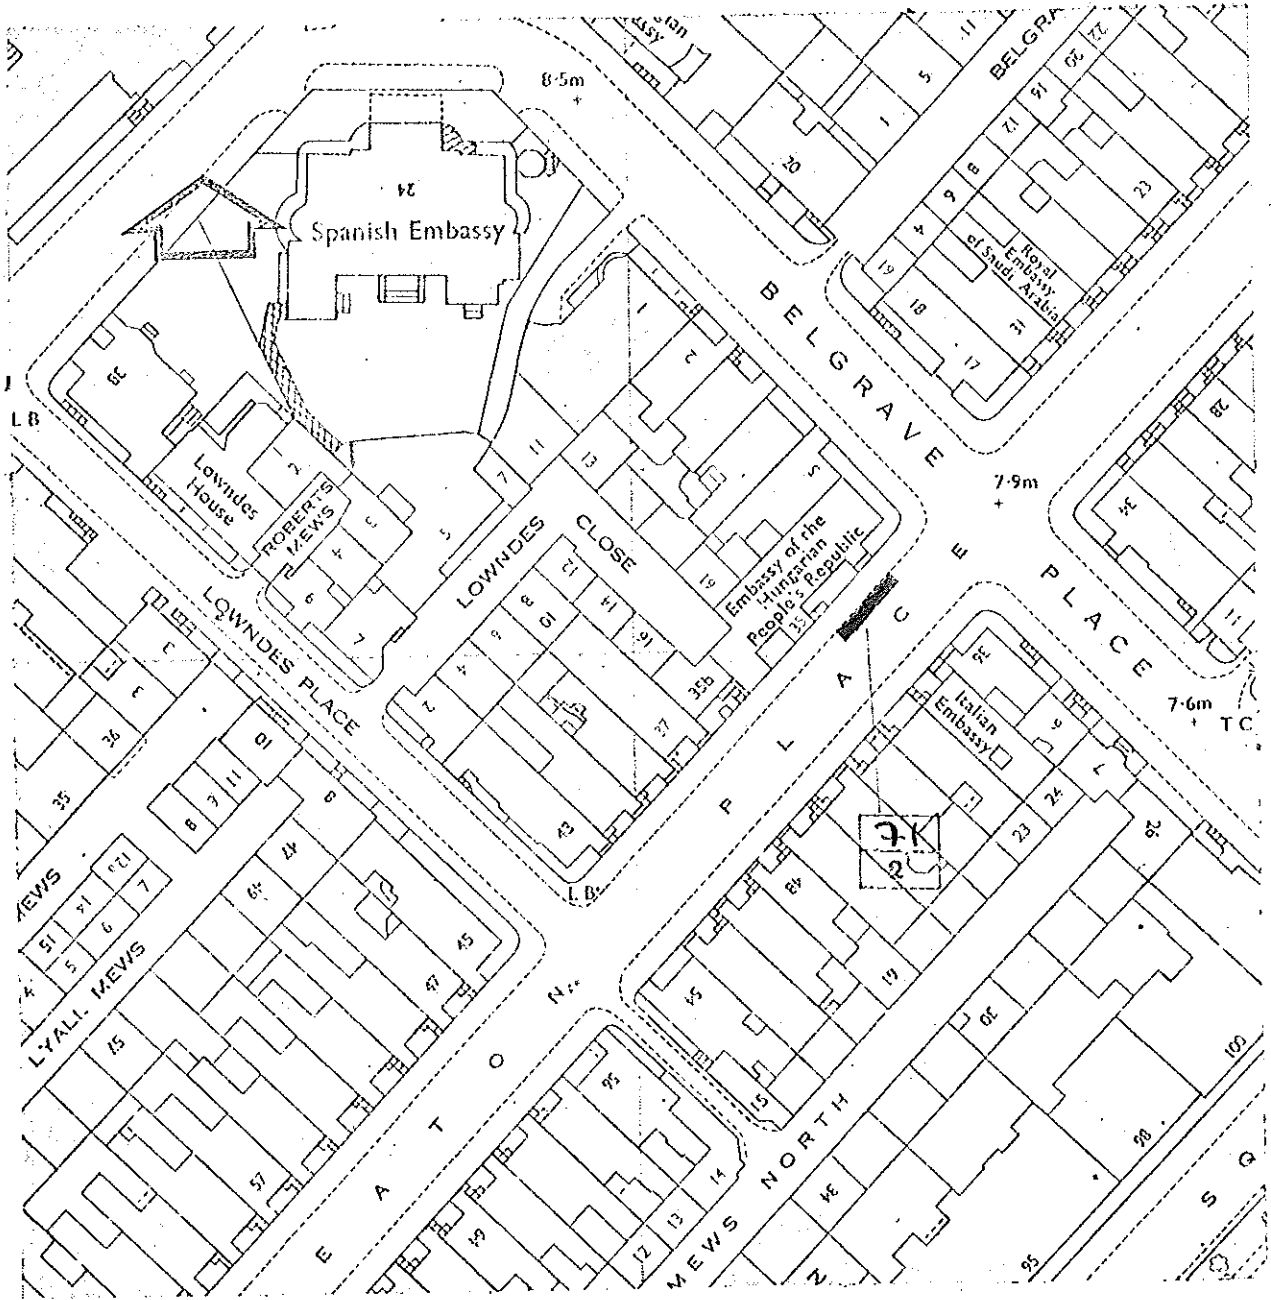

PARKING PLACES FOR DIPLOMATIC MISSIONS

CITY OF WESTMINSTER

WESTMINSTER CITY HALL
 VICTORIA STREET
 LONDON SW1E 6UG

CITY ENGINEER

Project

EATON PLACE

Section

Traffic
 Engineering

Scale


1:1250

Drawn/checked

66803

29

50

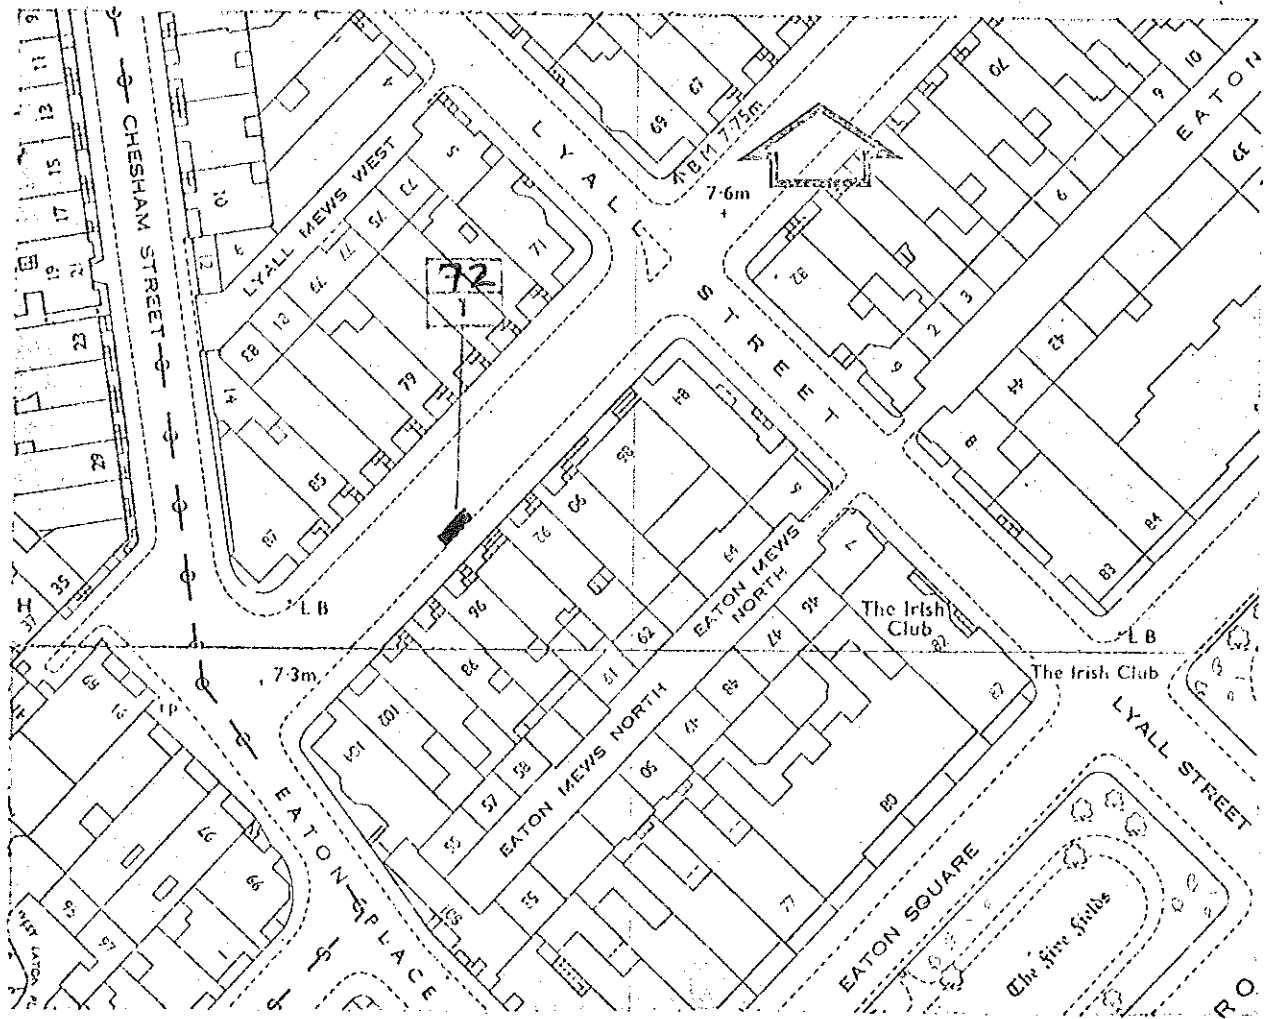

PARKING PLACES FOR DIPLOMATIC MISSIONS

CITY OF WESTMINSTER

WESTMINSTER CITY HALL 01-828 8070
 VICTORIA STREET EXTENSION
 LONDON SW1E 6QG

CITY ENGINEER

Project

EATON PLACE

30

Section

Traffic
 Engineering

Scale

1:1250

Drawn/Checked


Drawn No.

66804

Date

Page No.

51

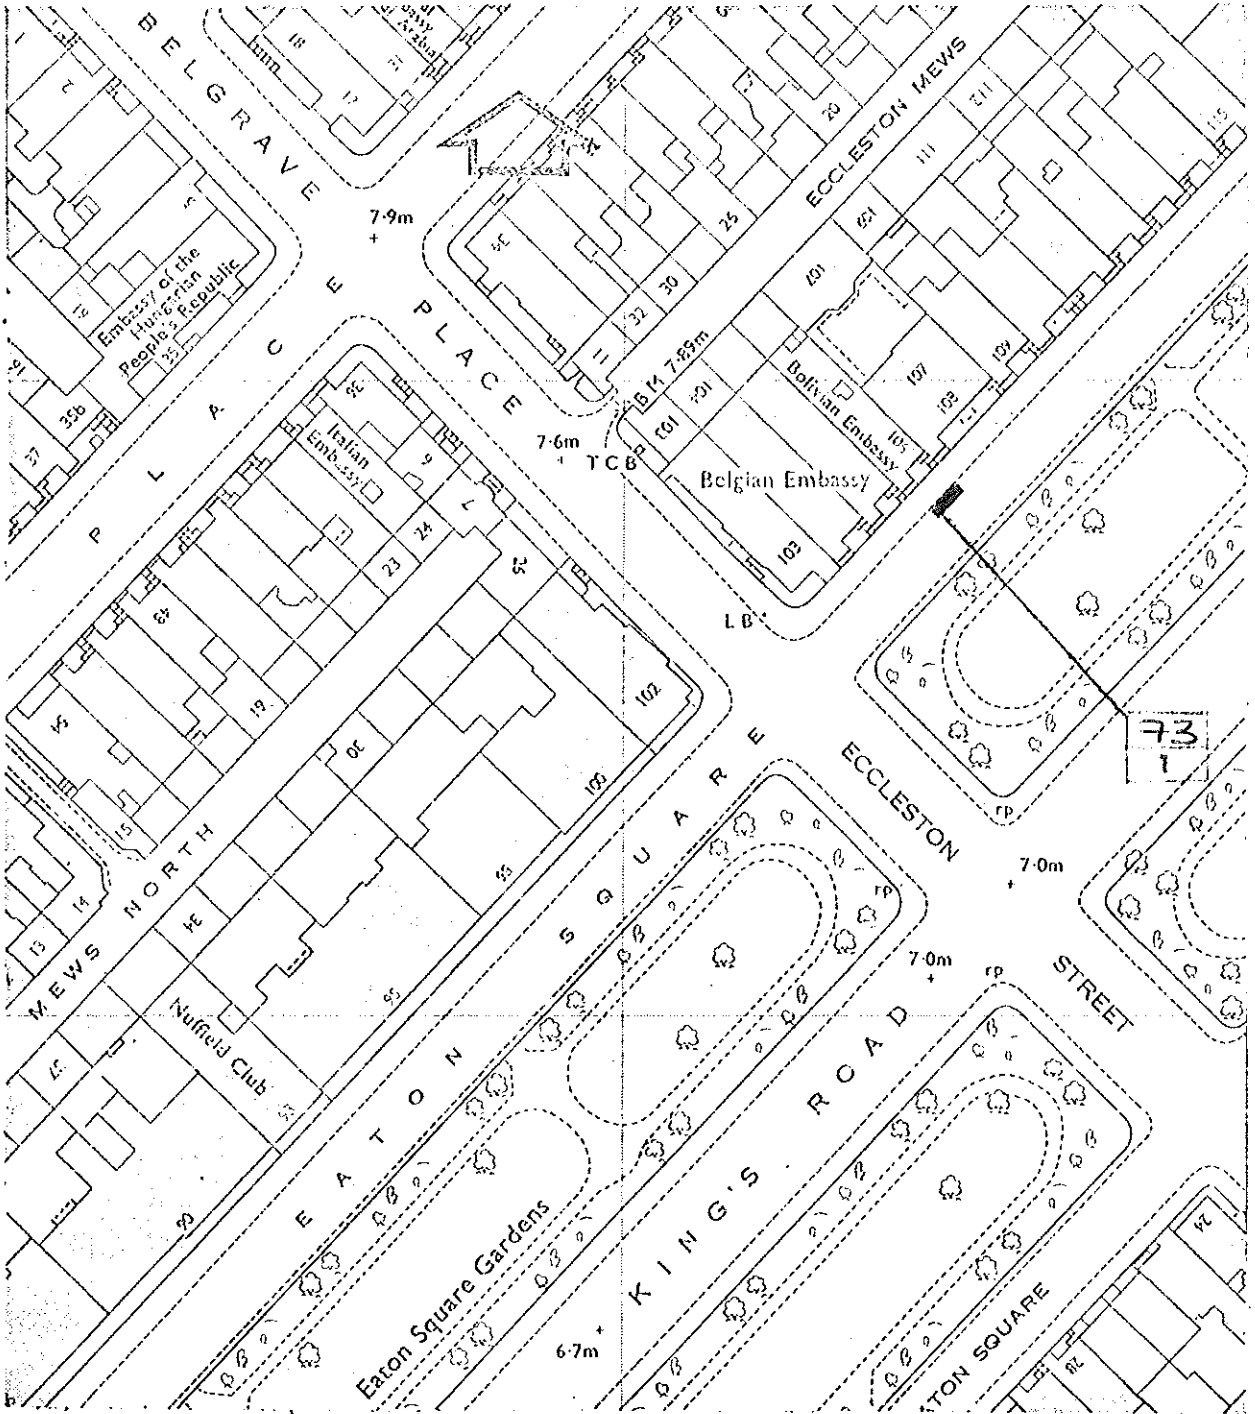

PARKING PLACES FOR DIPLOMATIC MISSIONS

CITY OF WESTMINSTER

WESTMINSTER CITY HALL 61-608 8070
 VICTORIA STREET EXTENSION
 LONDON SW1E 6EG

CITY ENGINEER

Project

EATON SQUARE

31

Section

Traffic
 Engineering

Scale

1:1250

Drawn/Checked


Drawing No

66805

Date

File No

52

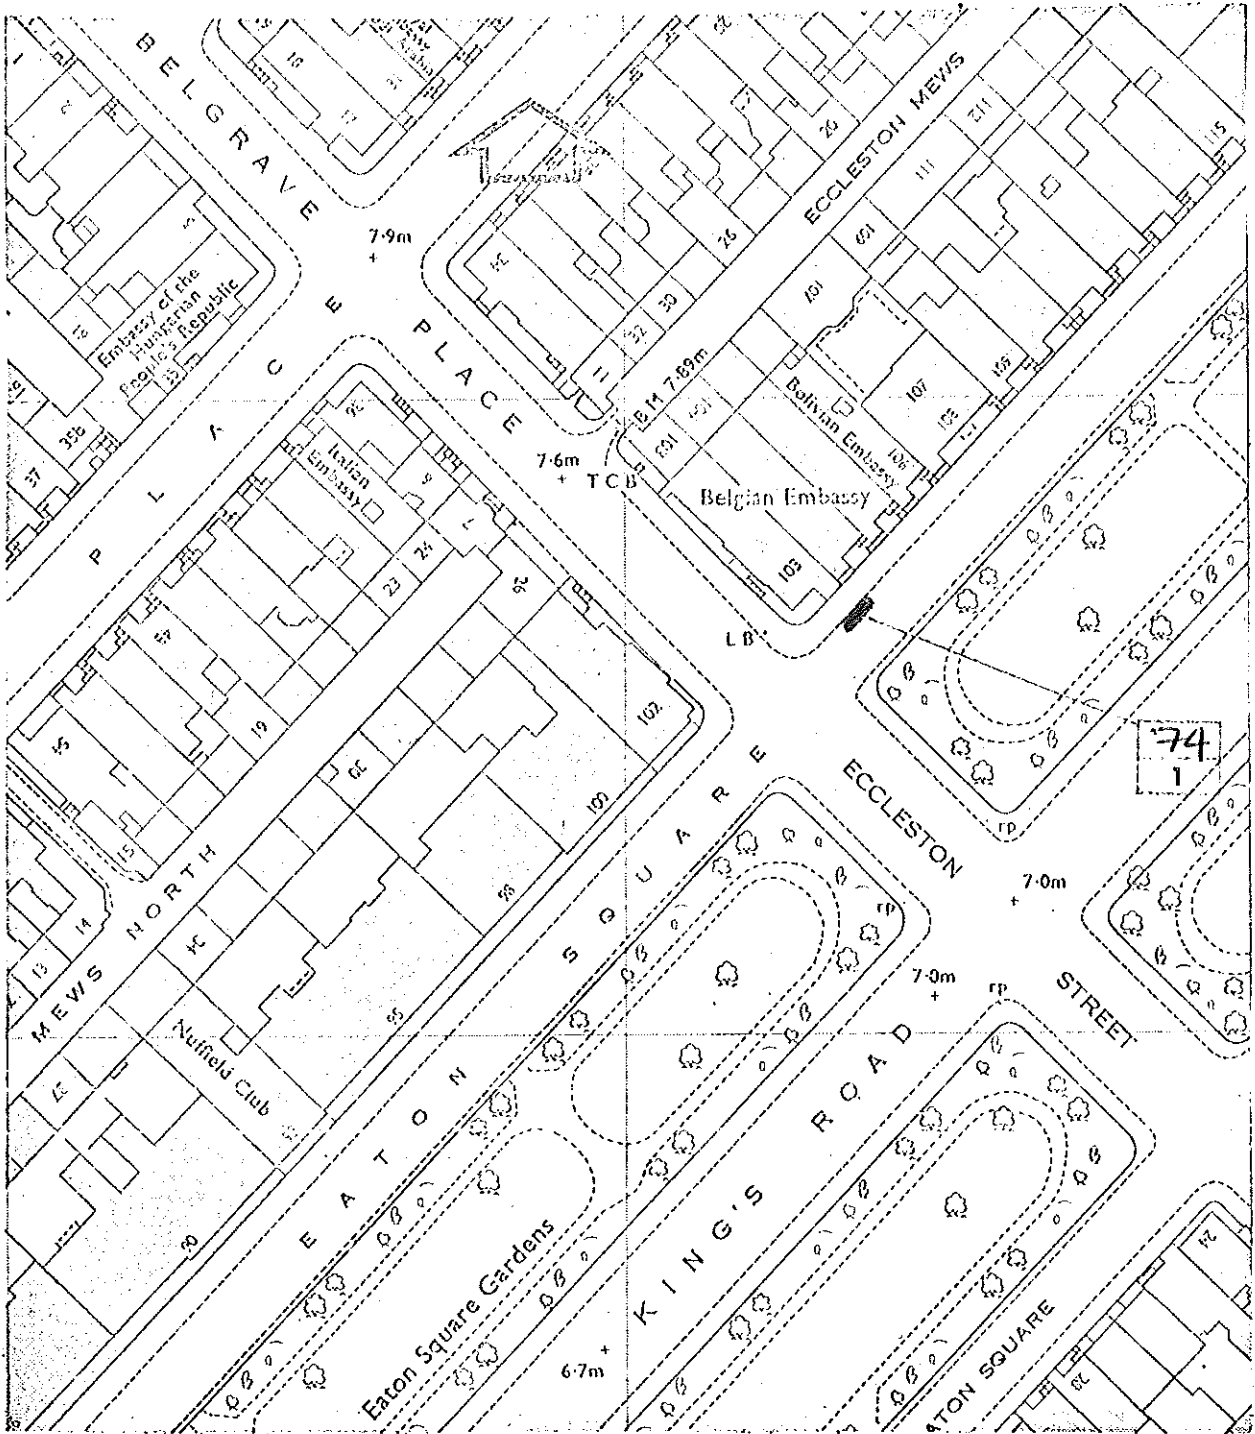

PARKING PLACES FOR DIPLOMATIC MISSIONS

CITY OF WESTMINSTER

WESTMINSTER CITY HALL 01-878 8070
 VICTORIA STREET EXTENSION
 LONDON SW1E 6DG

CITY ENGINEER

Project

EATON SQUARE

32

Section

Traffic Engineering

Scale

1:1250


Drawn/Checked

66806

Date

Fig No

53

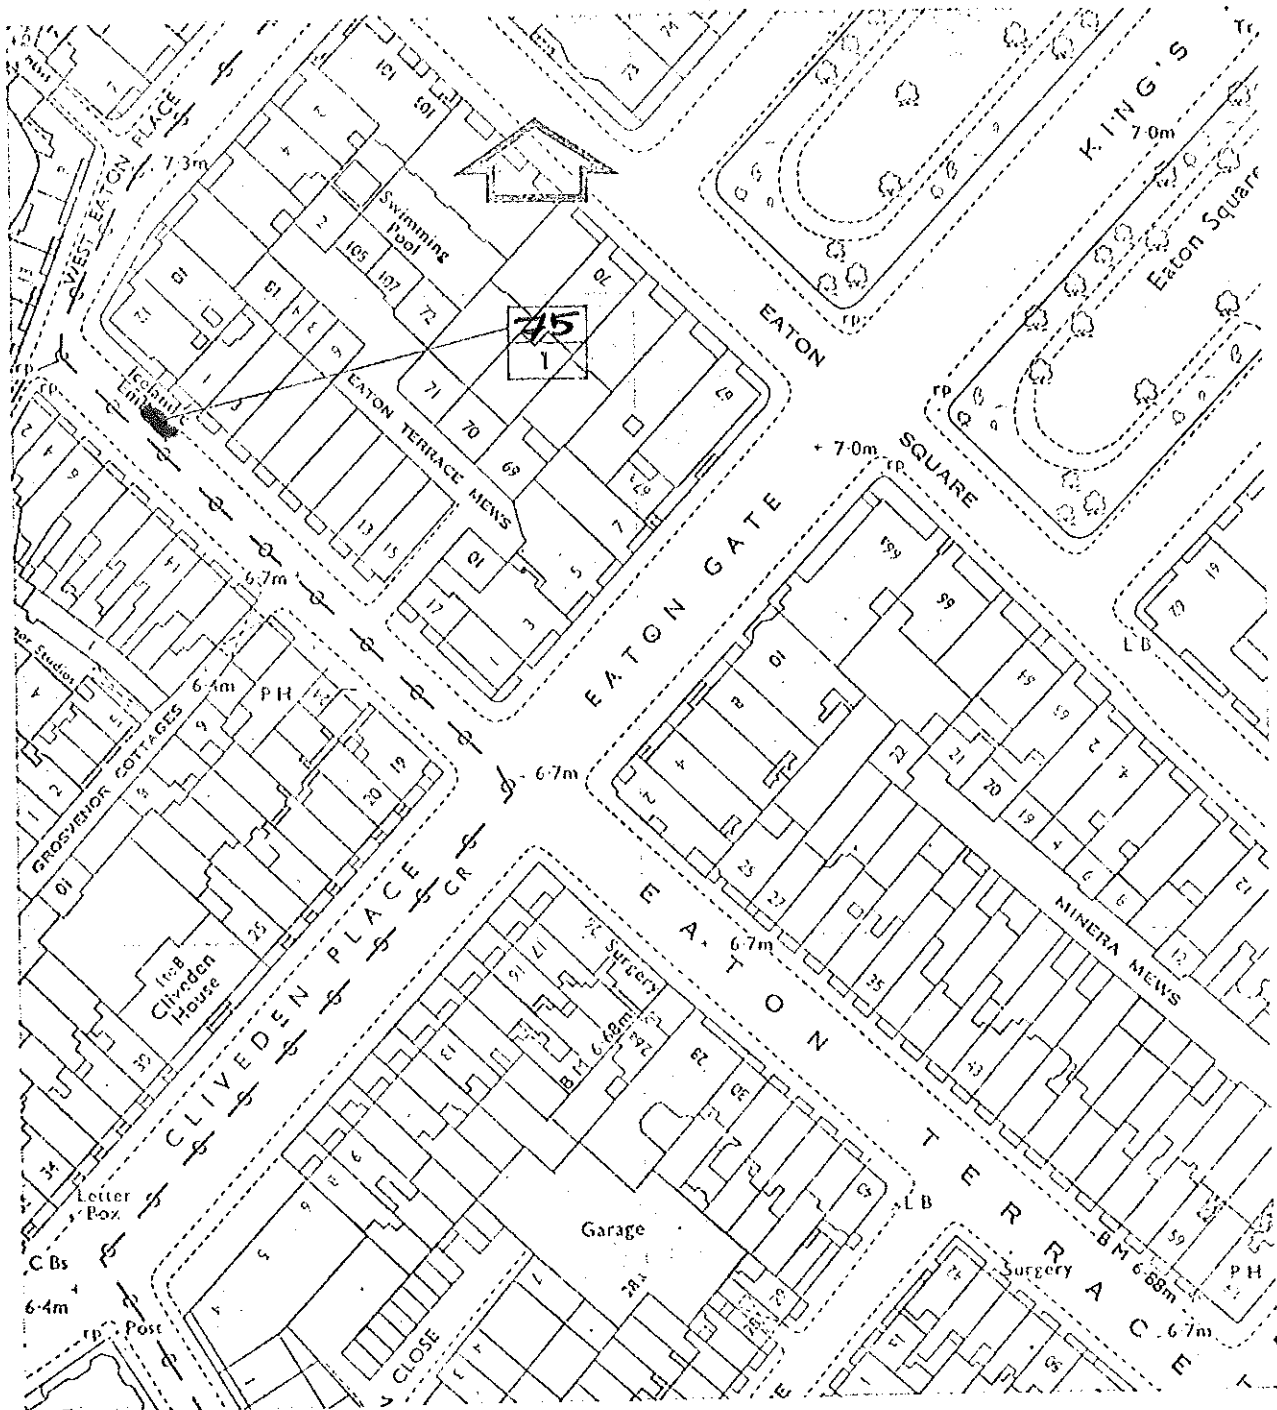

PARKING PLACES FOR DIPLOMATIC MISSIONS

CITY OF WESTMINSTER

WESTMINSTER CITY HALL 61-625 6070
 VICTORIA STREET EXTENSION
 LONDON SW1E 6QG

CITY ENGINEER

Project

EATON TERRACE

33

Section

Traffic
 Engineering

Scale

1:1250


Drawing No.

66807

Date

Drawn by

54

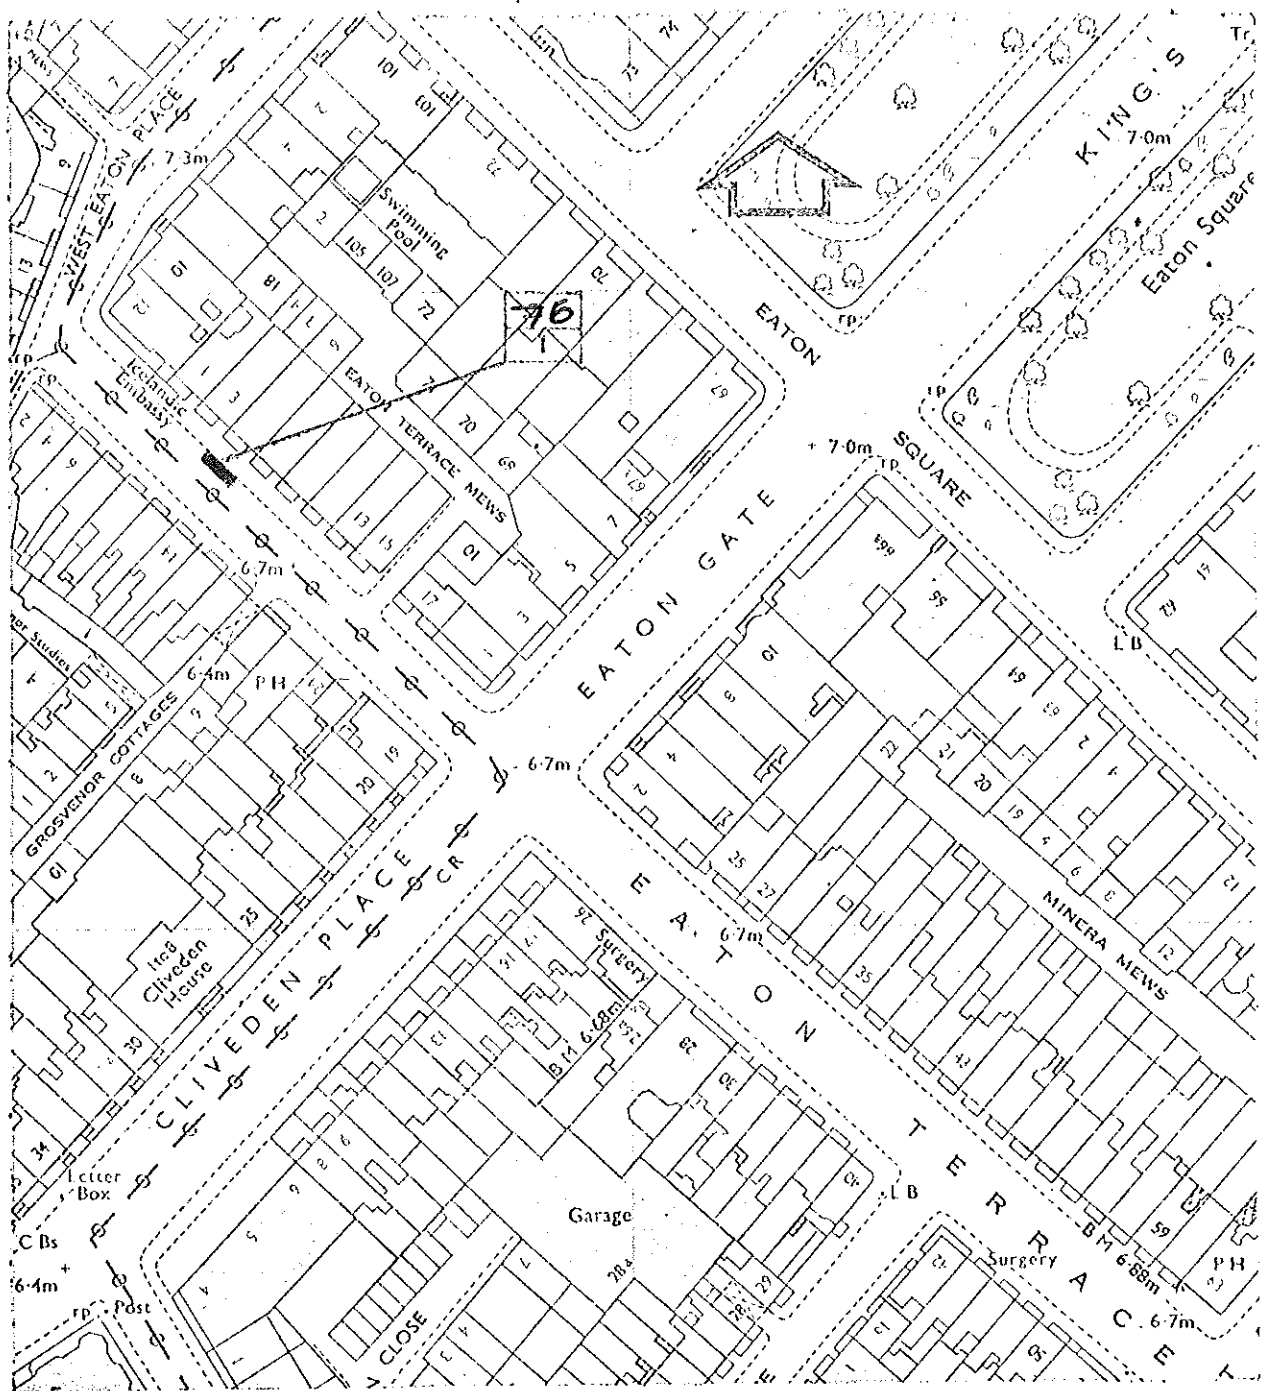

PARKING PLACES FOR DIPLOMATIC MISSIONS

CITY OF WESTMINSTER

WESTMINSTER CITY HALL 66-878 6070
 VICTORIA STREET EXTENSION
 LONDON SW1E 6QQ

CITY ENGINEER

Project

EATON TERRACE

Section

Traffic
 Engineering

Scale


1:1250

Drawn/Checked

66808

Date

34
 55

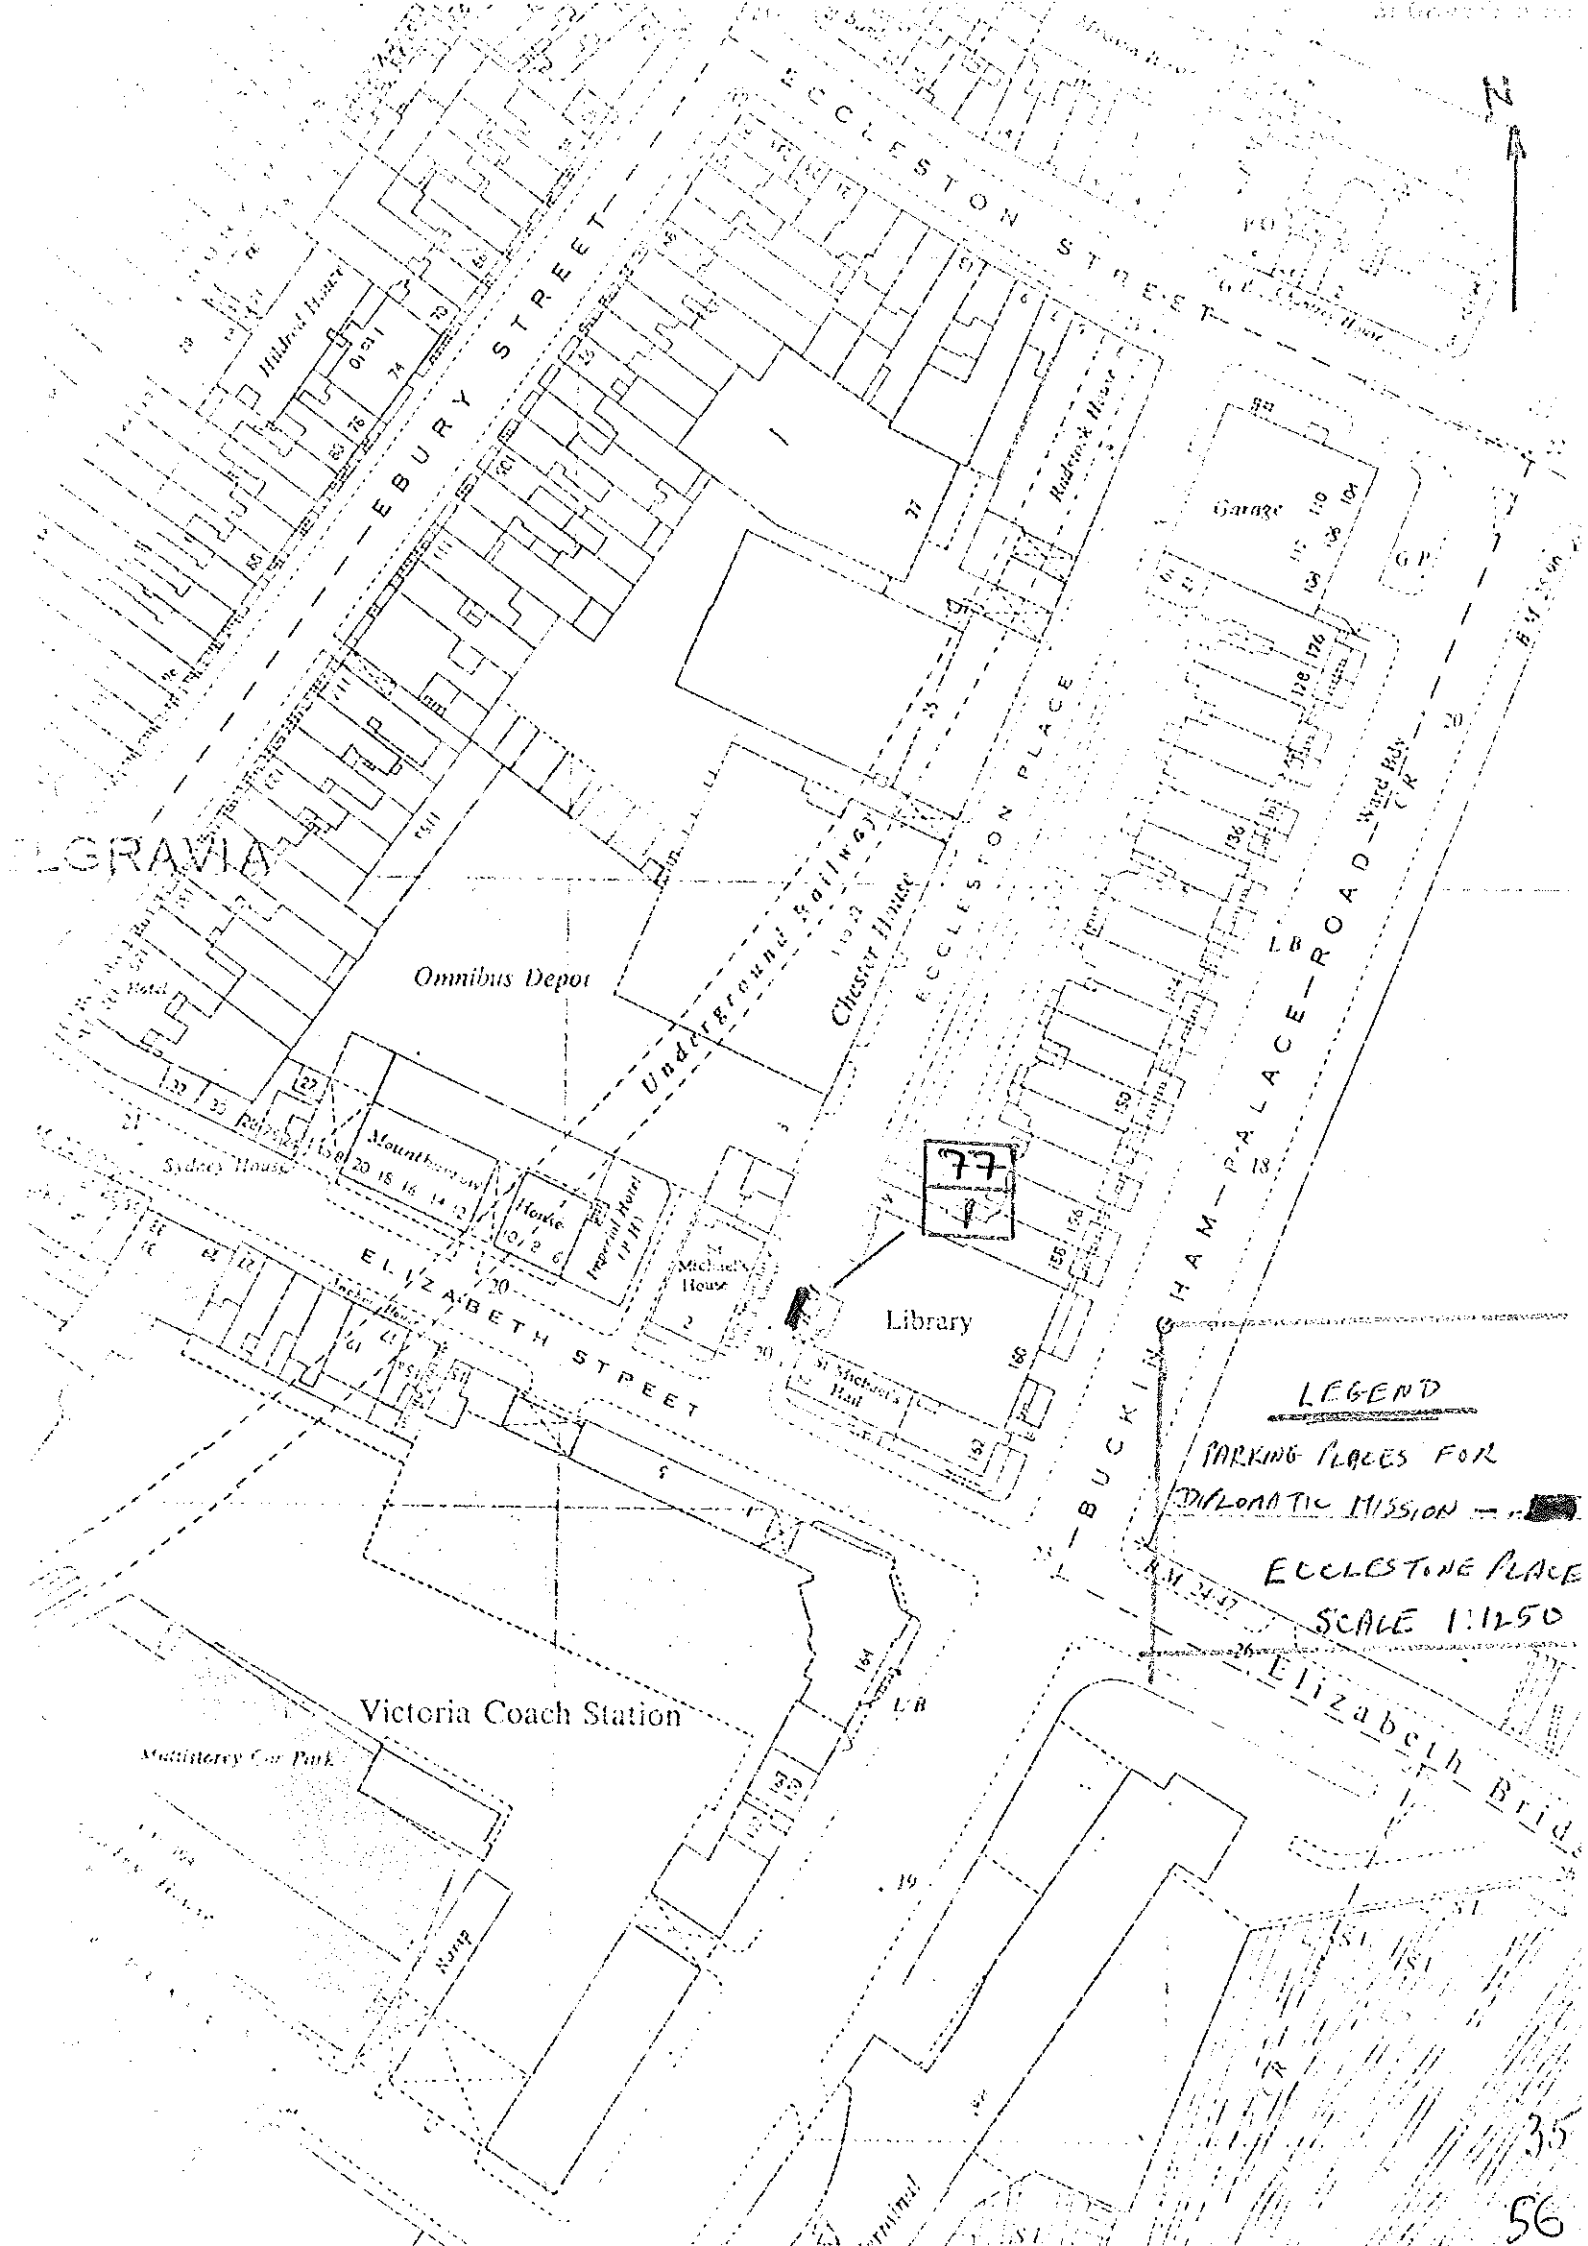

GRAVIA

Omnibus Depot

Underground (Railway)
Chester House

Library

77

ELIZABETH STREET

Victoria Coach Station


LEGEND

PARKING PLACES FOR
DIPLOMATIC MISSION

ECCLESTON PLACE

SCALE 1:1250

Elizabeth Bridge

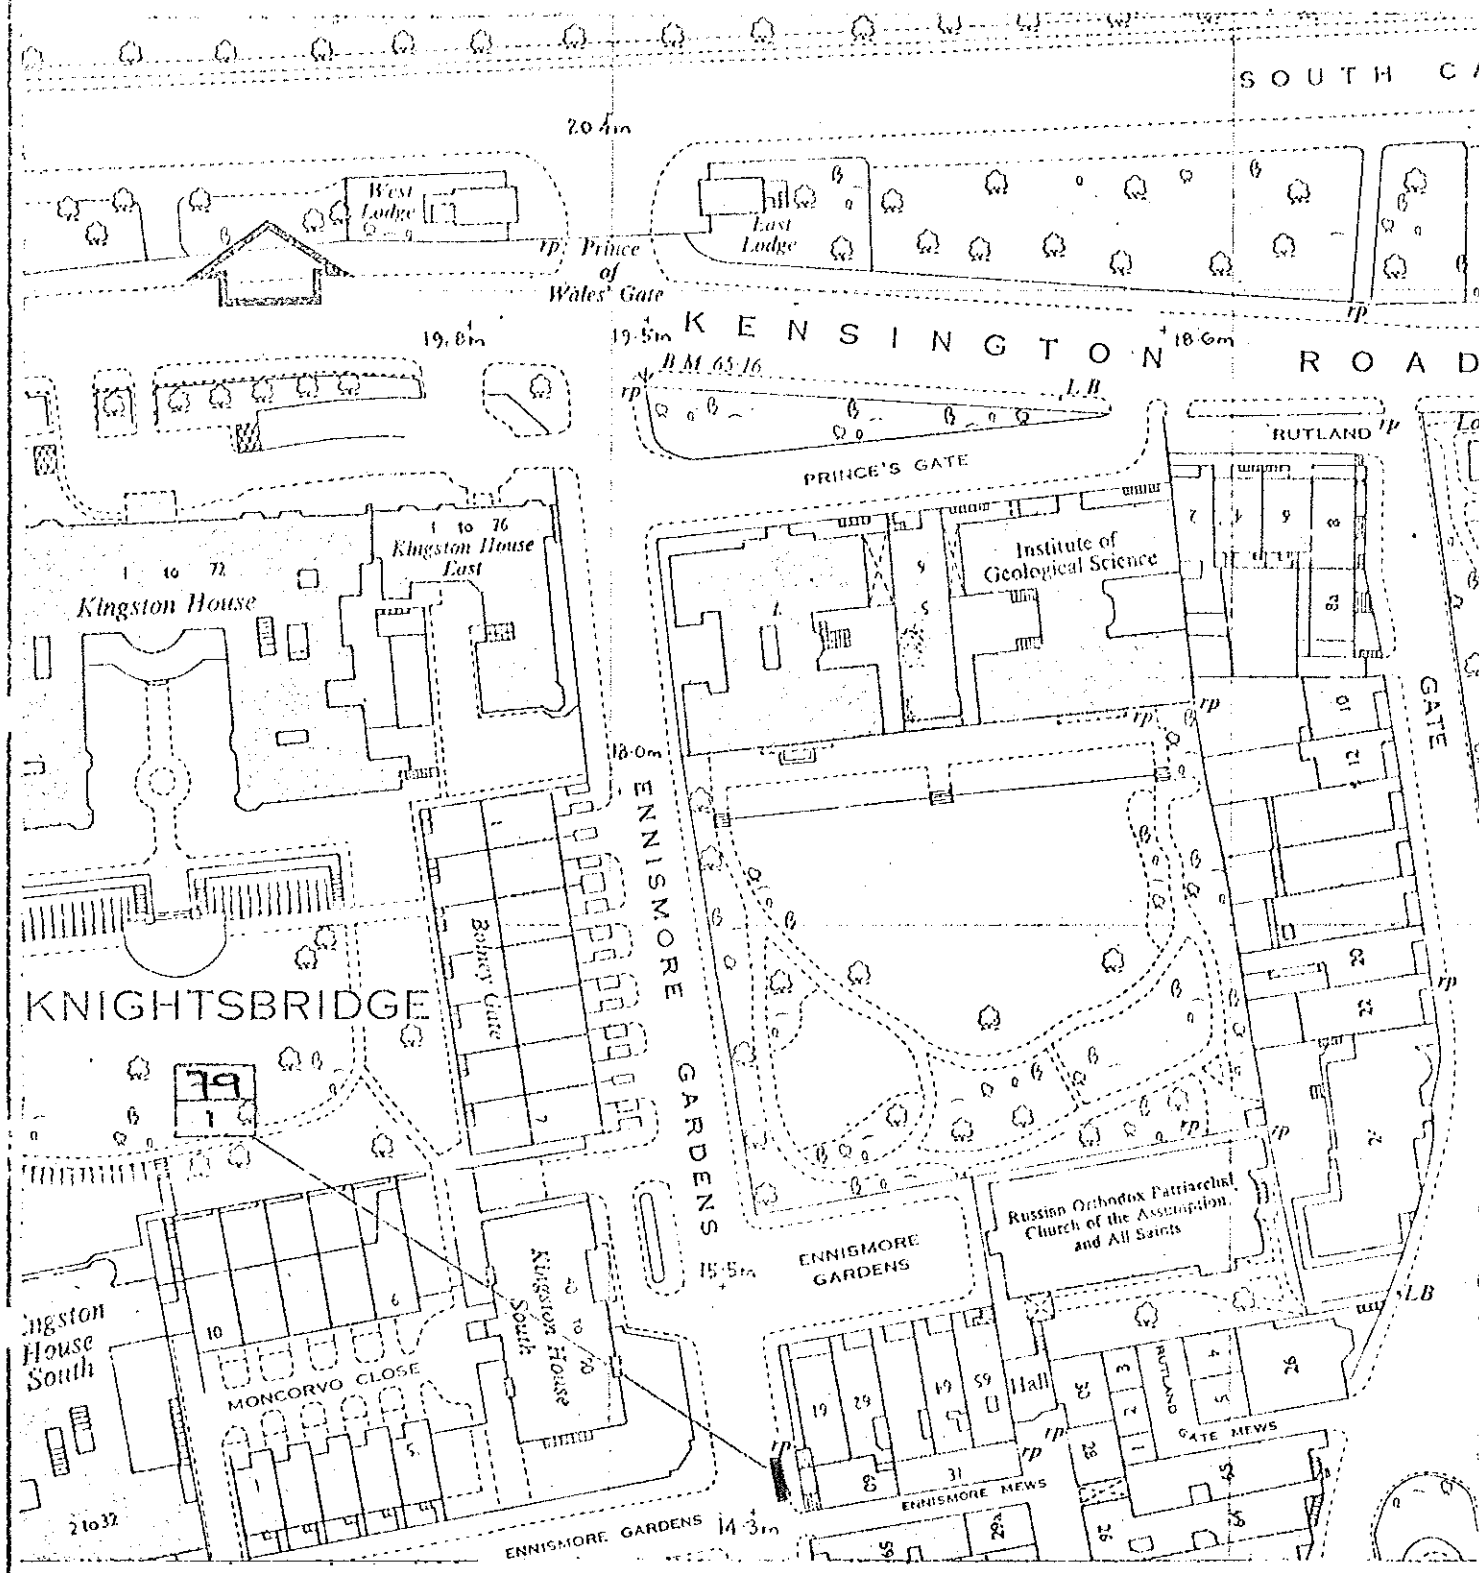

PARKING PLACES FOR DIPLOMATIC MISSIONS

CITY OF WESTMINSTER

WESTMINSTER CITY HALL
 VICTORIA STREET
 LONDON SW1E 6QG

CITY ENGINEER

Project

ENNISMORE GARDENS

36

Section

Traffic
 Engineering

Scale

1:1250

Drawn/Checked

Drawn No

Date

Revised

57



PARKING PLACES FOR DIPLOMATIC MISSIONS

CITY OF WESTMINSTER

WESTMINSTER CITY HALL 01-228 6370
 VICTORIA STREET EXTENSION
 LONDON SW1E 6QG

CITY ENGINEER


Project ENNISMORE GARDENS

Section Traffic Engineering

Series 1:1250

Drawn/Checked Date
 Drawing No. 66811
 Film No. 58

37

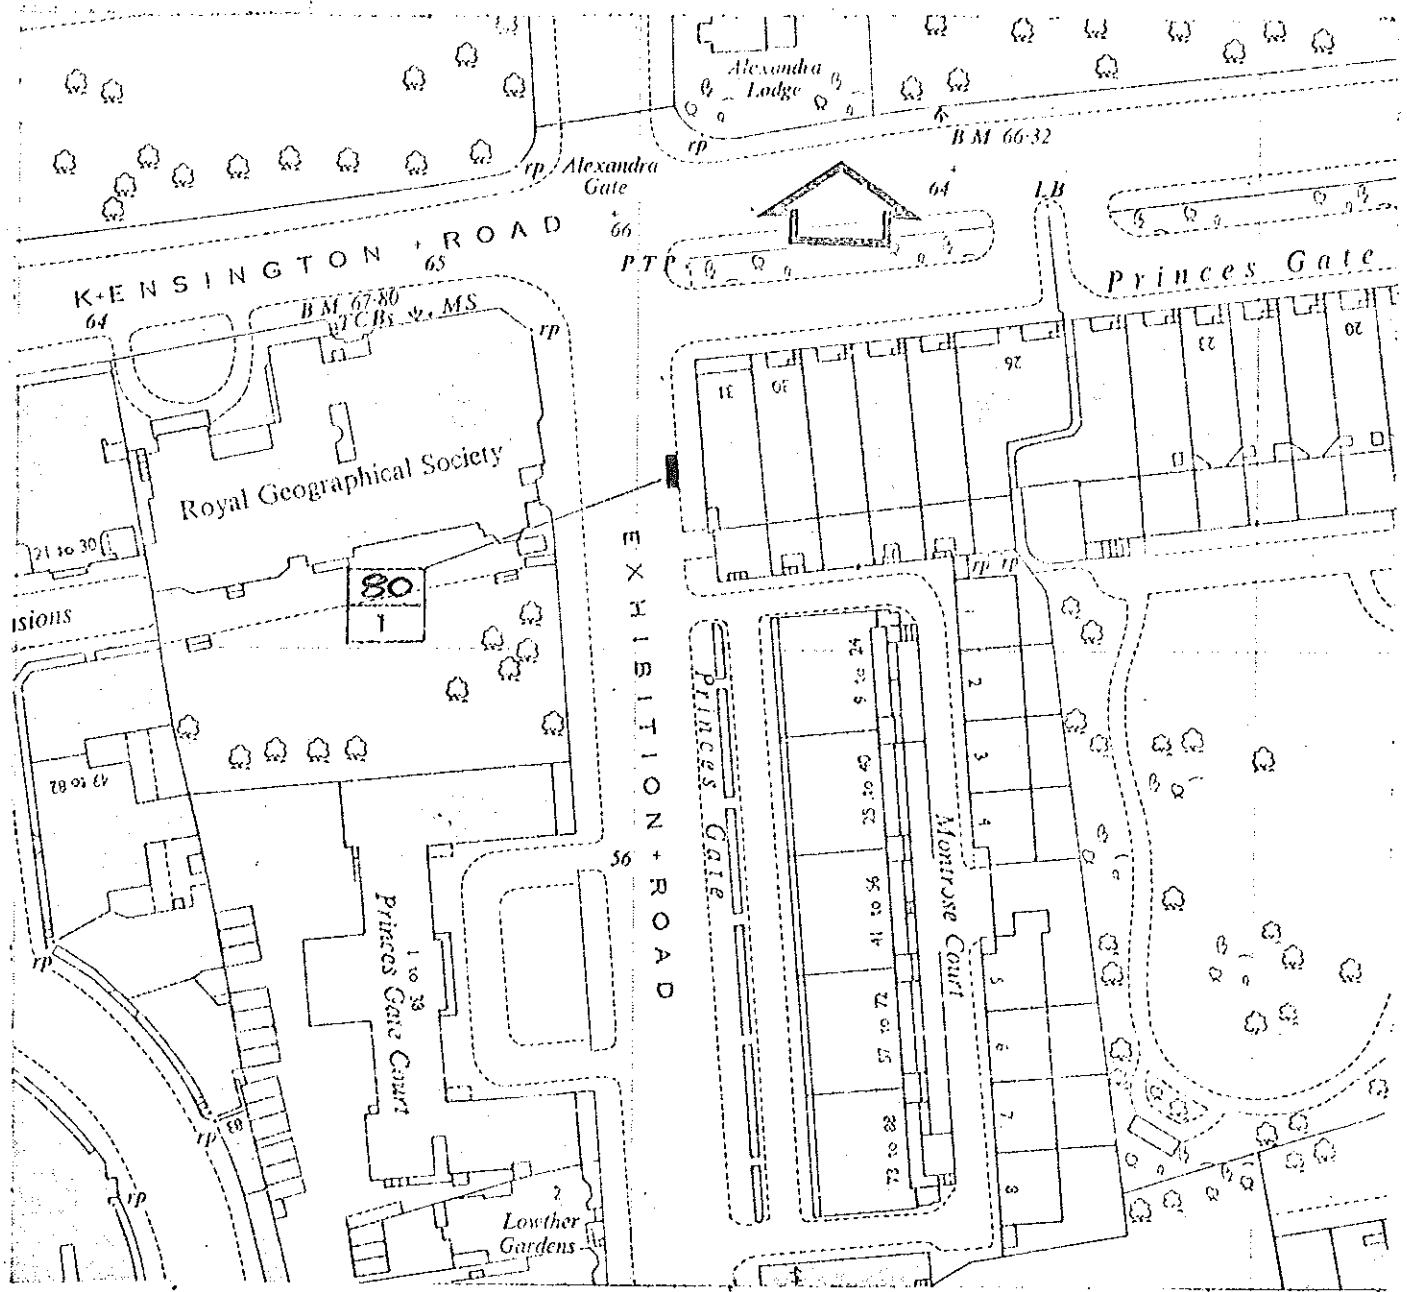

--- PARKING PLACES FOR DIPLOMATIC MISSIONS ---

CITY OF WESTMINSTER

WESTMINSTER CITY HALL 01-228 6070
 VICTORIA STREET EXTENSION
 LONDON SW1E 0QG

CITY ENGINEER

Project

EXHIBITION ROAD

38

Section

Traffic
 Engineering

Scale

1:1250

Drawn/Checked


Drawing No.

66010

Date

Page No.

59

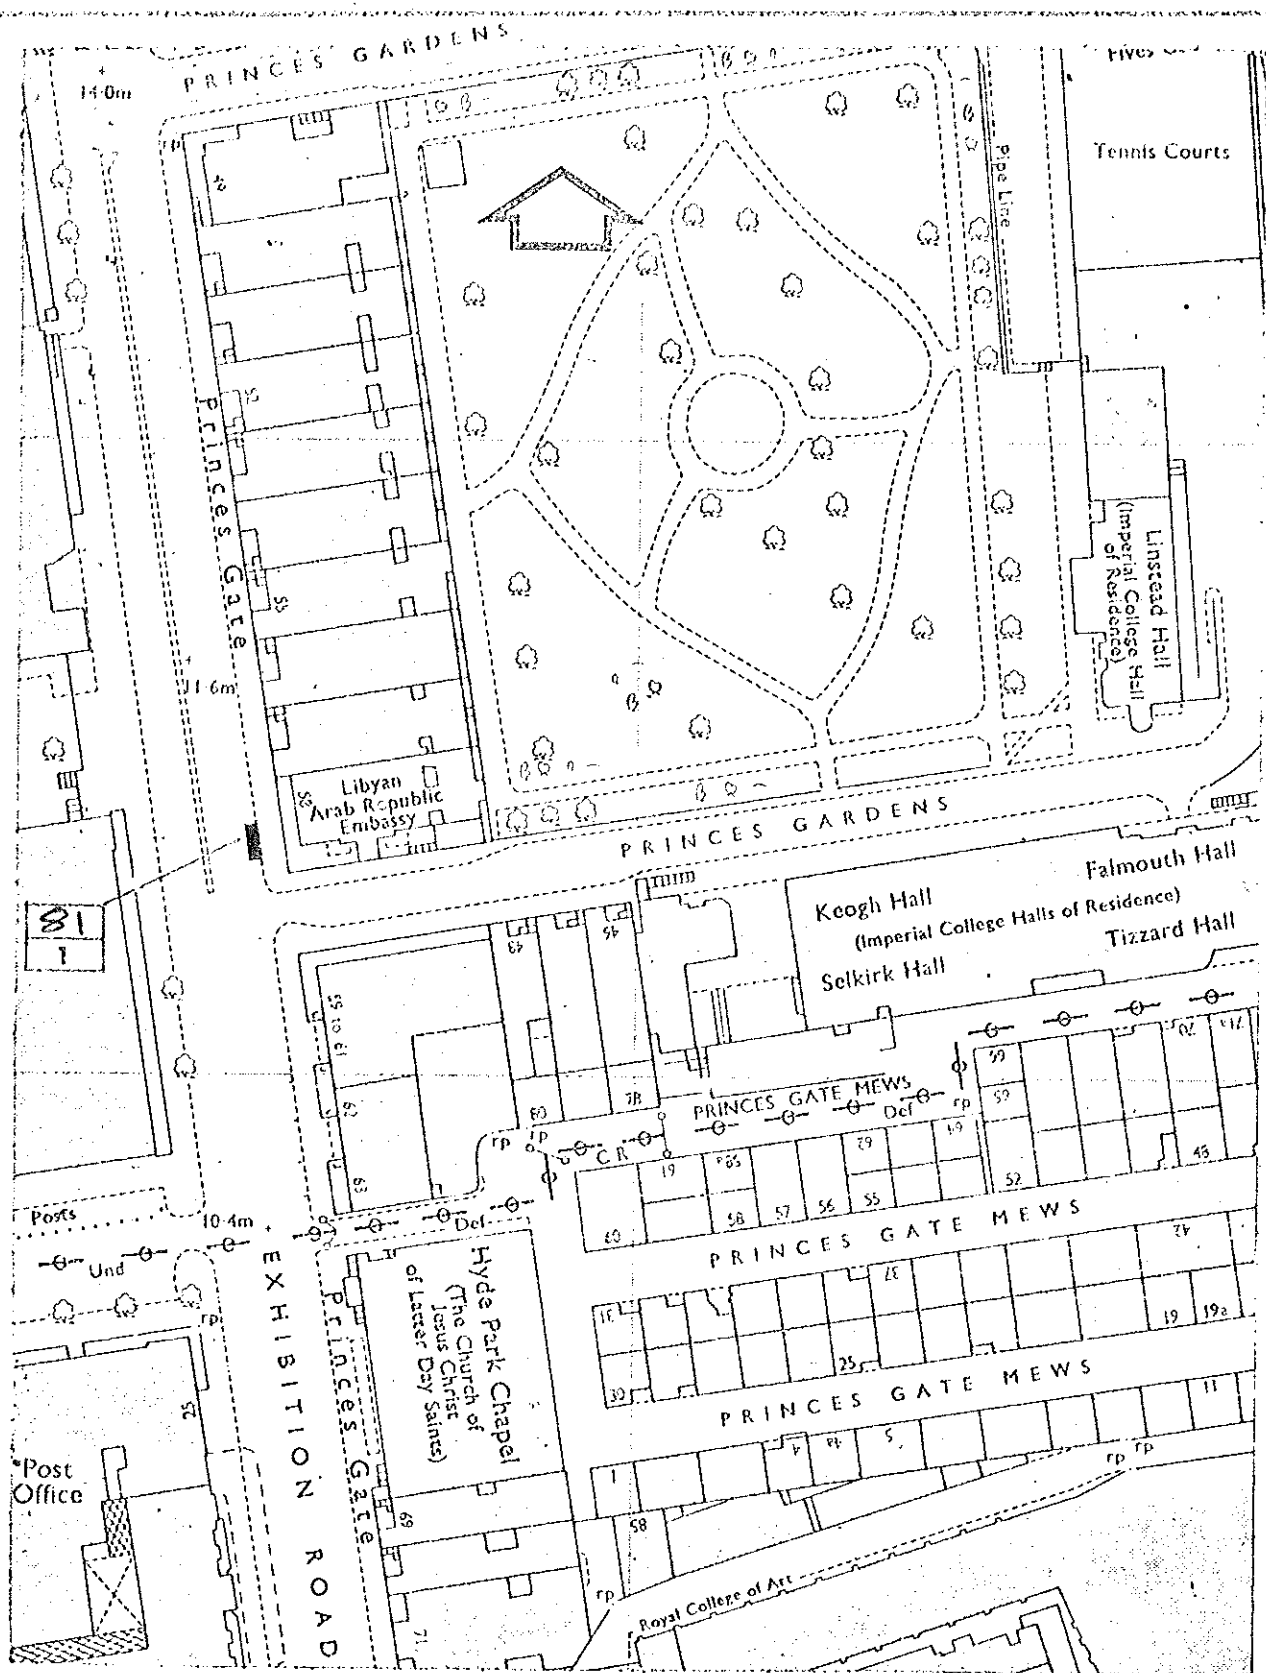

PARKING PLACES FOR DIPLOMATIC MISSIONS

CITY OF WESTMINSTER

WESTMINSTER CITY HALL 01-228 8070
 VICTORIA STREET EXTENSION
 LONDON SW1E 6QG

CITY ENGINEER

A.J. CRYER, B.Sc., F.I.C.E., E.I. (Mun. E.), M.I. Mech. E., F.I.H.C.

Project

EXHIBITION ROAD

39

Section

Traffic Engineering

Scales


1:1250

Drawn/Checked

Drawing No.
66813

Date

Filing No.
60

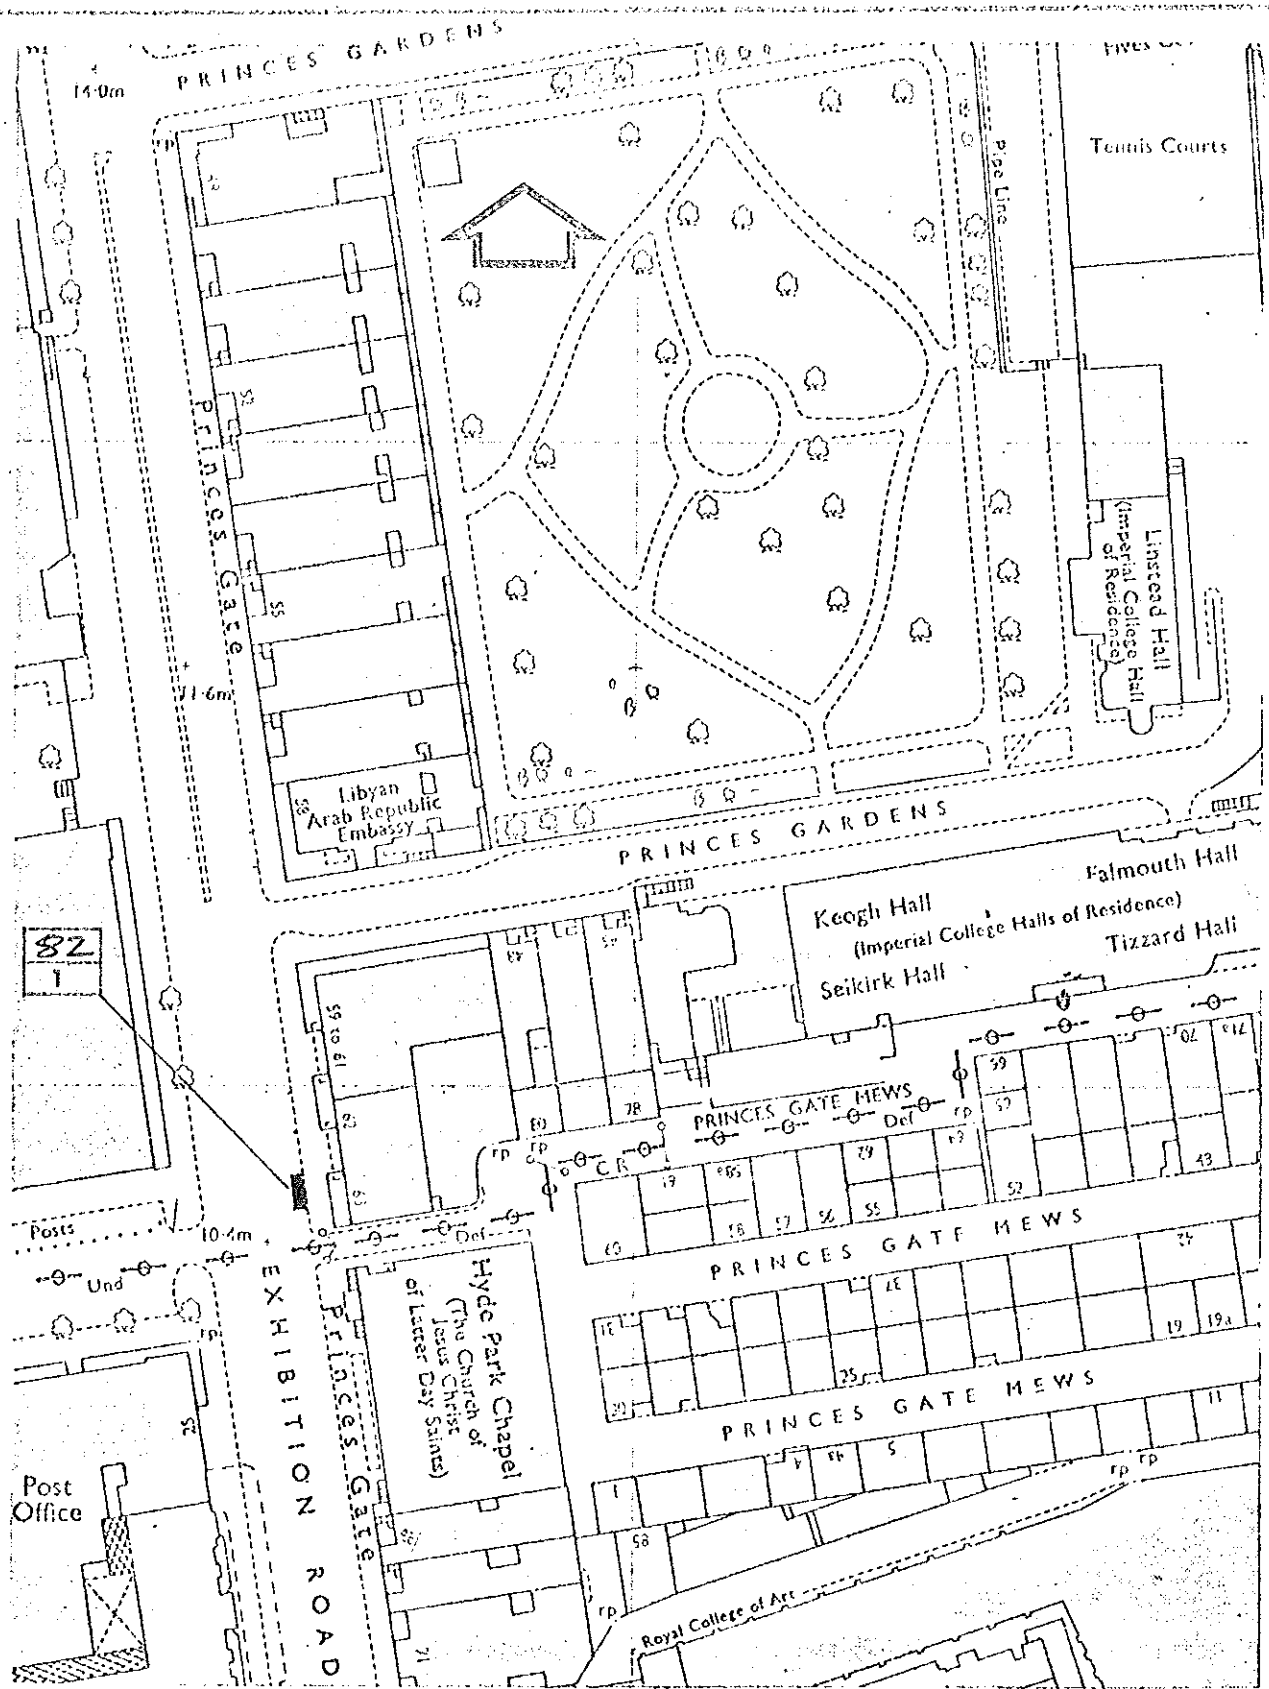

PARKING PLACES FOR DIPLOMATIC MISSIONS

CITY OF WESTMINSTER

WESTMINSTER CITY HALL 01-228 9070
 VICTORIA STREET EXTENSION
 LONDON SW1E 6GG

CITY ENGINEER

Project

EXHIBITION ROAD

Section

Traffic Engineering

Scales

1:1250


Drawn/Checked

Drawn No. 66032

Date

Plan No. 61

40

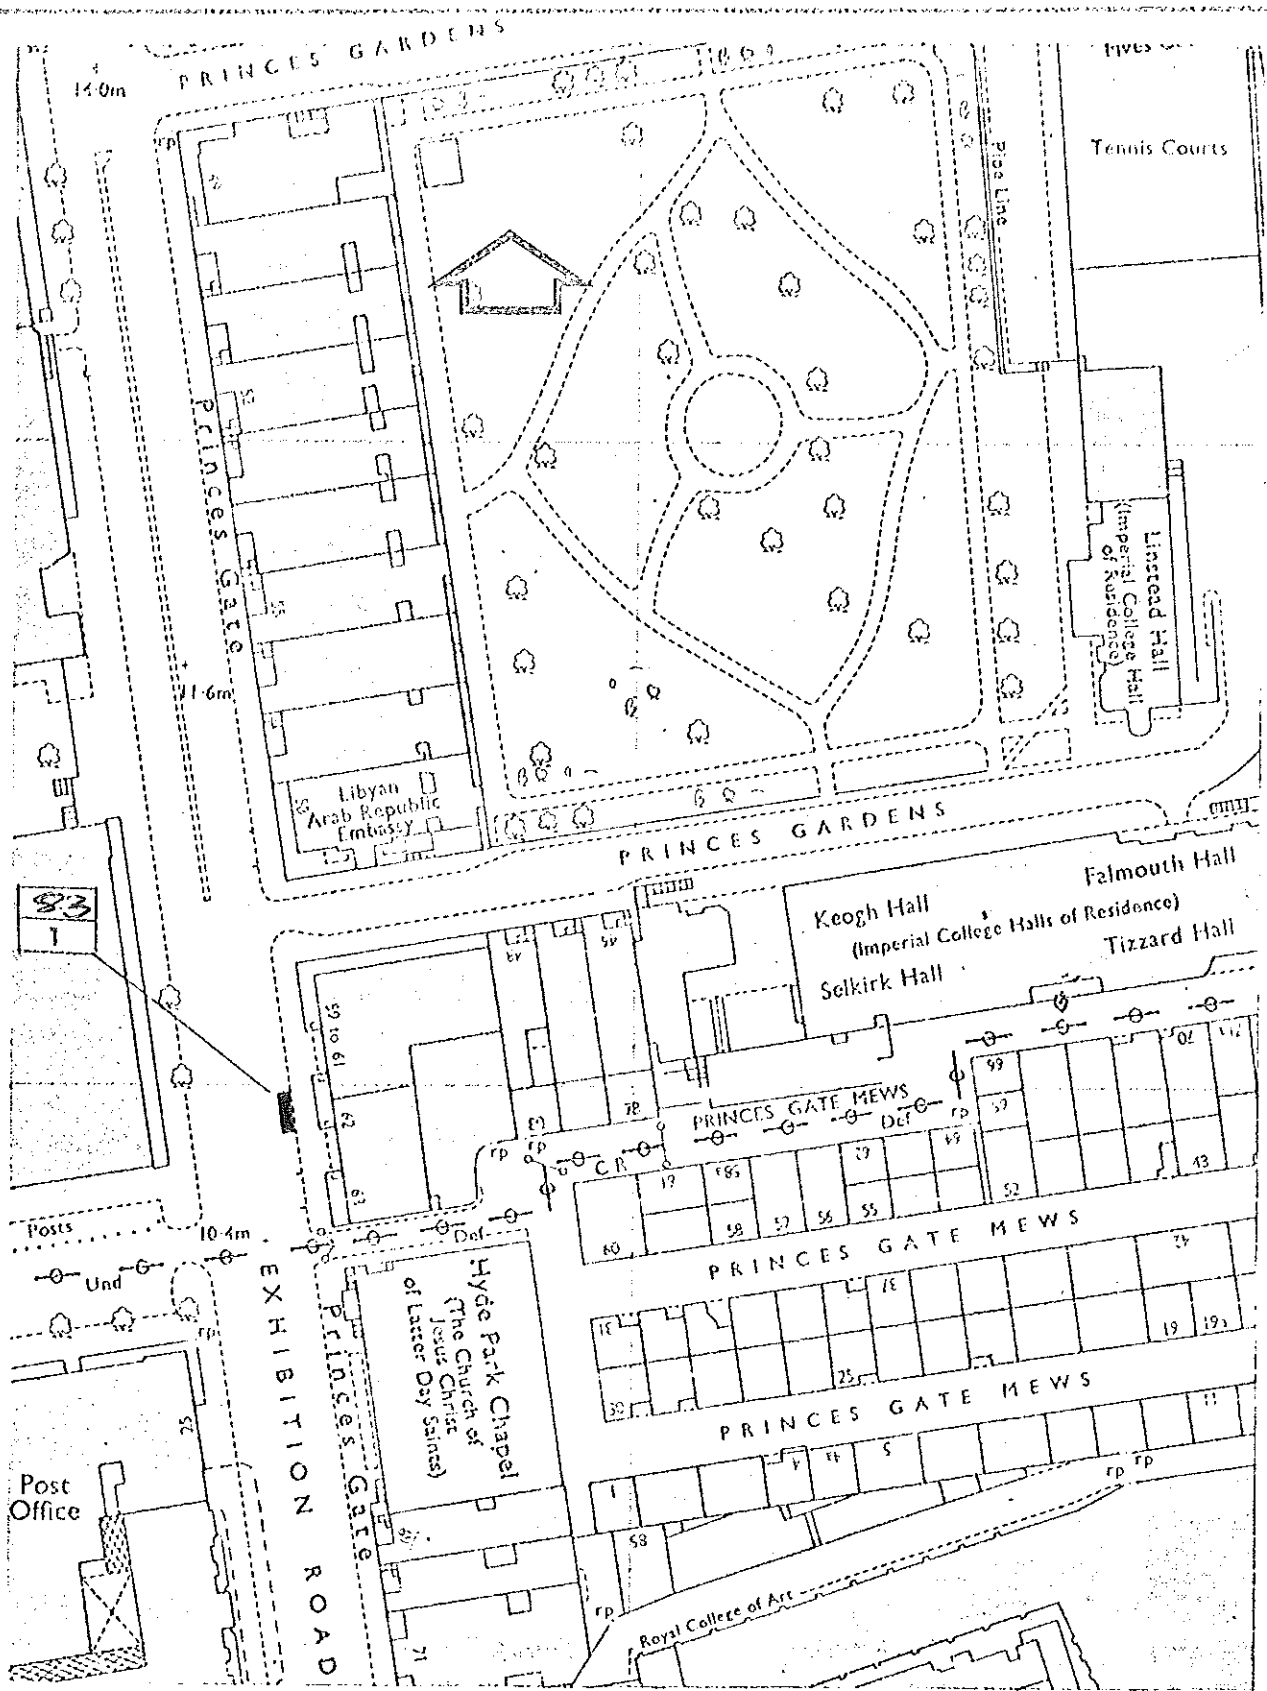

PARKING PLACES FOR DIPLOMATIC MISSIONS

CITY OF WESTMINSTER

WESTMINSTER CITY HALL 01-228 8070
 VICTORIA STREET EXTENSION
 LONDON SW1E 6GG

CITY ENGINEER

Project

EXHIBITION ROAD

Section

Traffic Engineering

Scale

1:1250

Drawn/Checked


Drawing No.

Date

Page No.

41

62

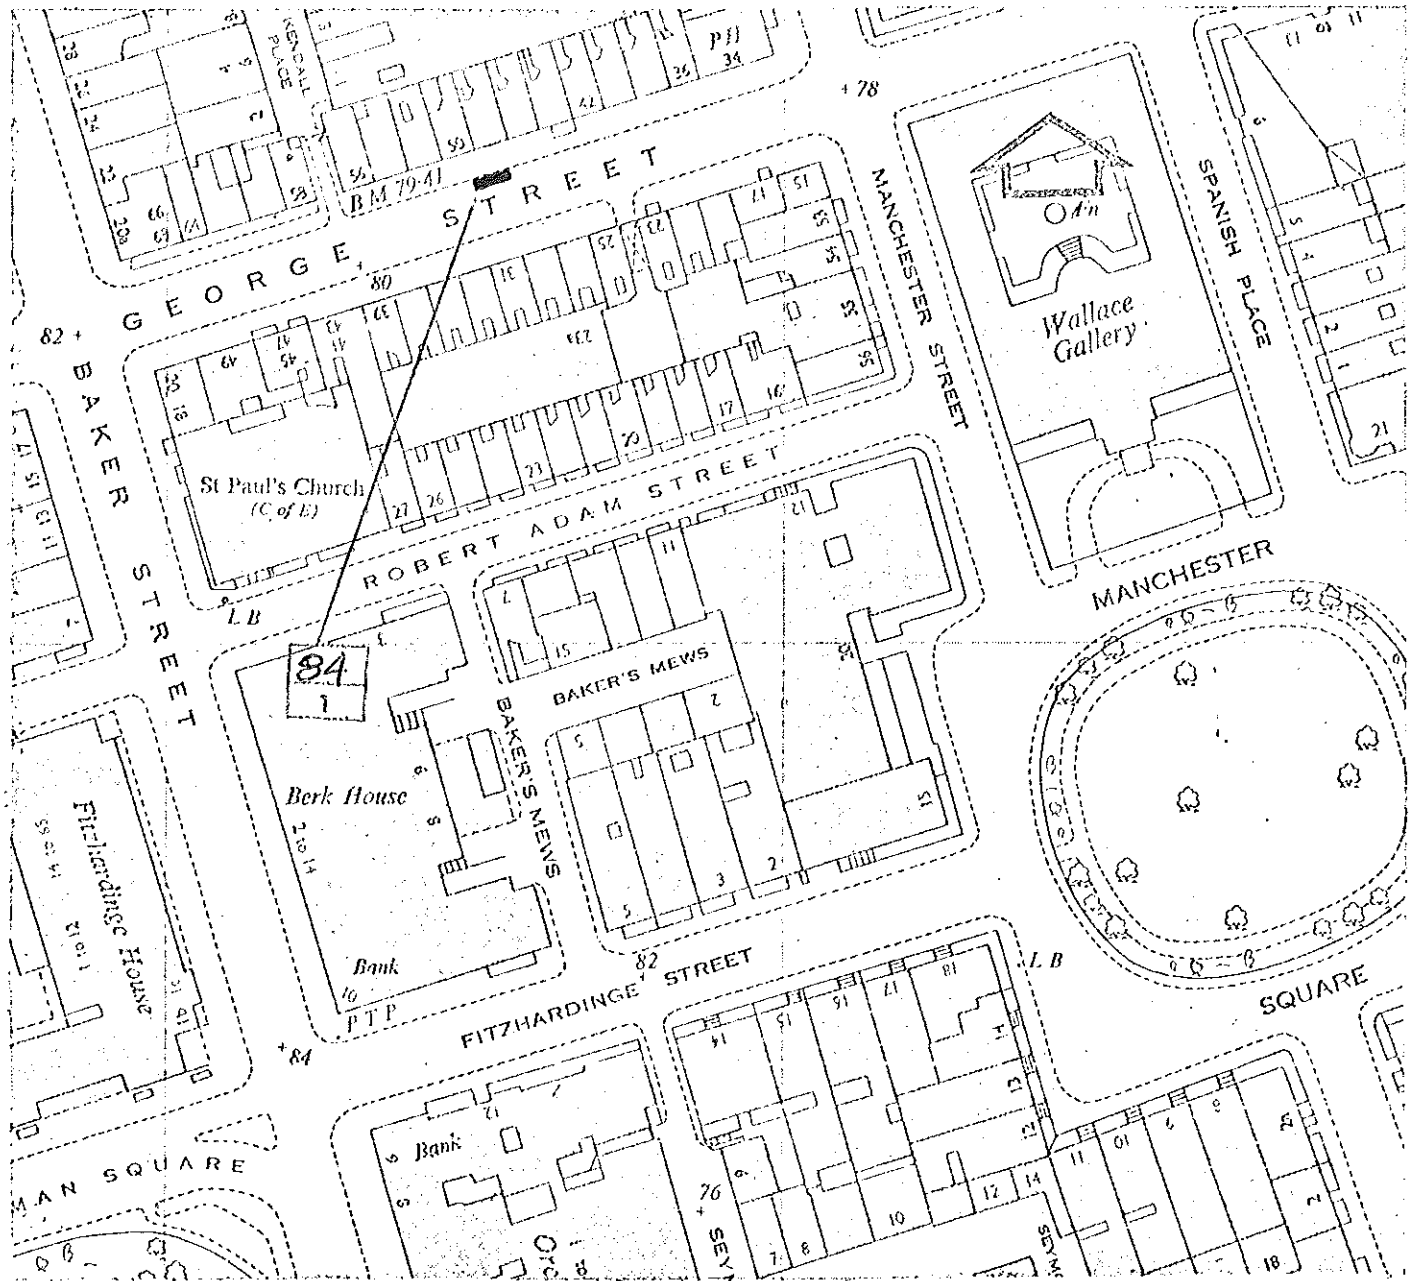

..... PARKING PLACES FOR DIPLOMATIC MISSIONS

CITY OF WESTMINSTER

WESTMINSTER CITY HALL 01-928 6370
 VICTORIA STREET EXTENSION
 LONDON SW1E 6QG

CITY ENGINEER

A. J. CRYER, B.Sc., F.I.C.E., LL.M., M.C.E., M.I.Mech.E., F.I.H.T.

Project

GEORGE STREET

42

Section

Traffic Engineering

Scales


1:1250

Drawn/Checked

Drawing No.
66816

Date

File No.
63

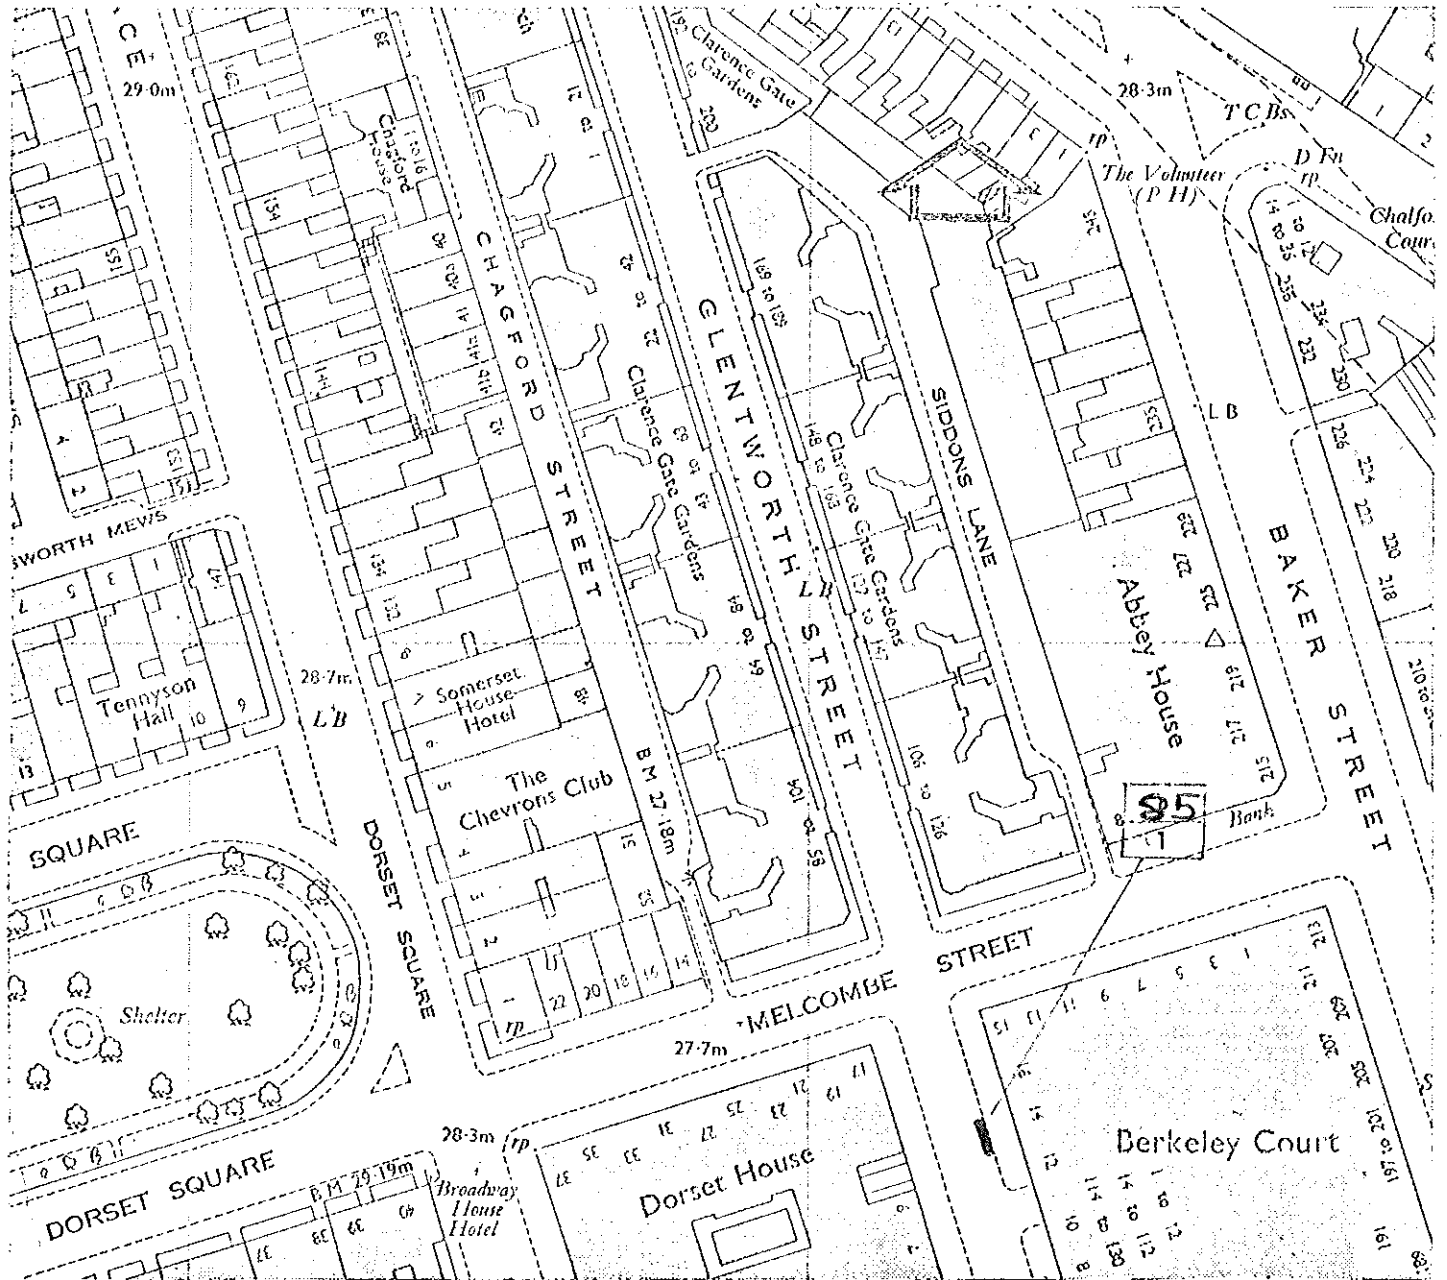

PARKING PLACES FOR DIPLOMATIC MISSIONS

CITY OF WESTMINSTER

WESTMINSTER CITY HALL 01-536 8070
 VICTORIA STREET EXTENSION
 LONDON SW1E 6QG

CITY ENGINEER

A.J. CRYER, B.Sc., F.I.C.E., F.I.M.C.E., M.I.Mech.E., F.I.H.C.

Project

GLENTWORTH STREET

43

Section

Traffic I
 Engineering

Scales

1:1250

Drawn/Checked

66817

Date

Filing No

64