



Parking Places for Diplomatic Missions....

PONT STREET

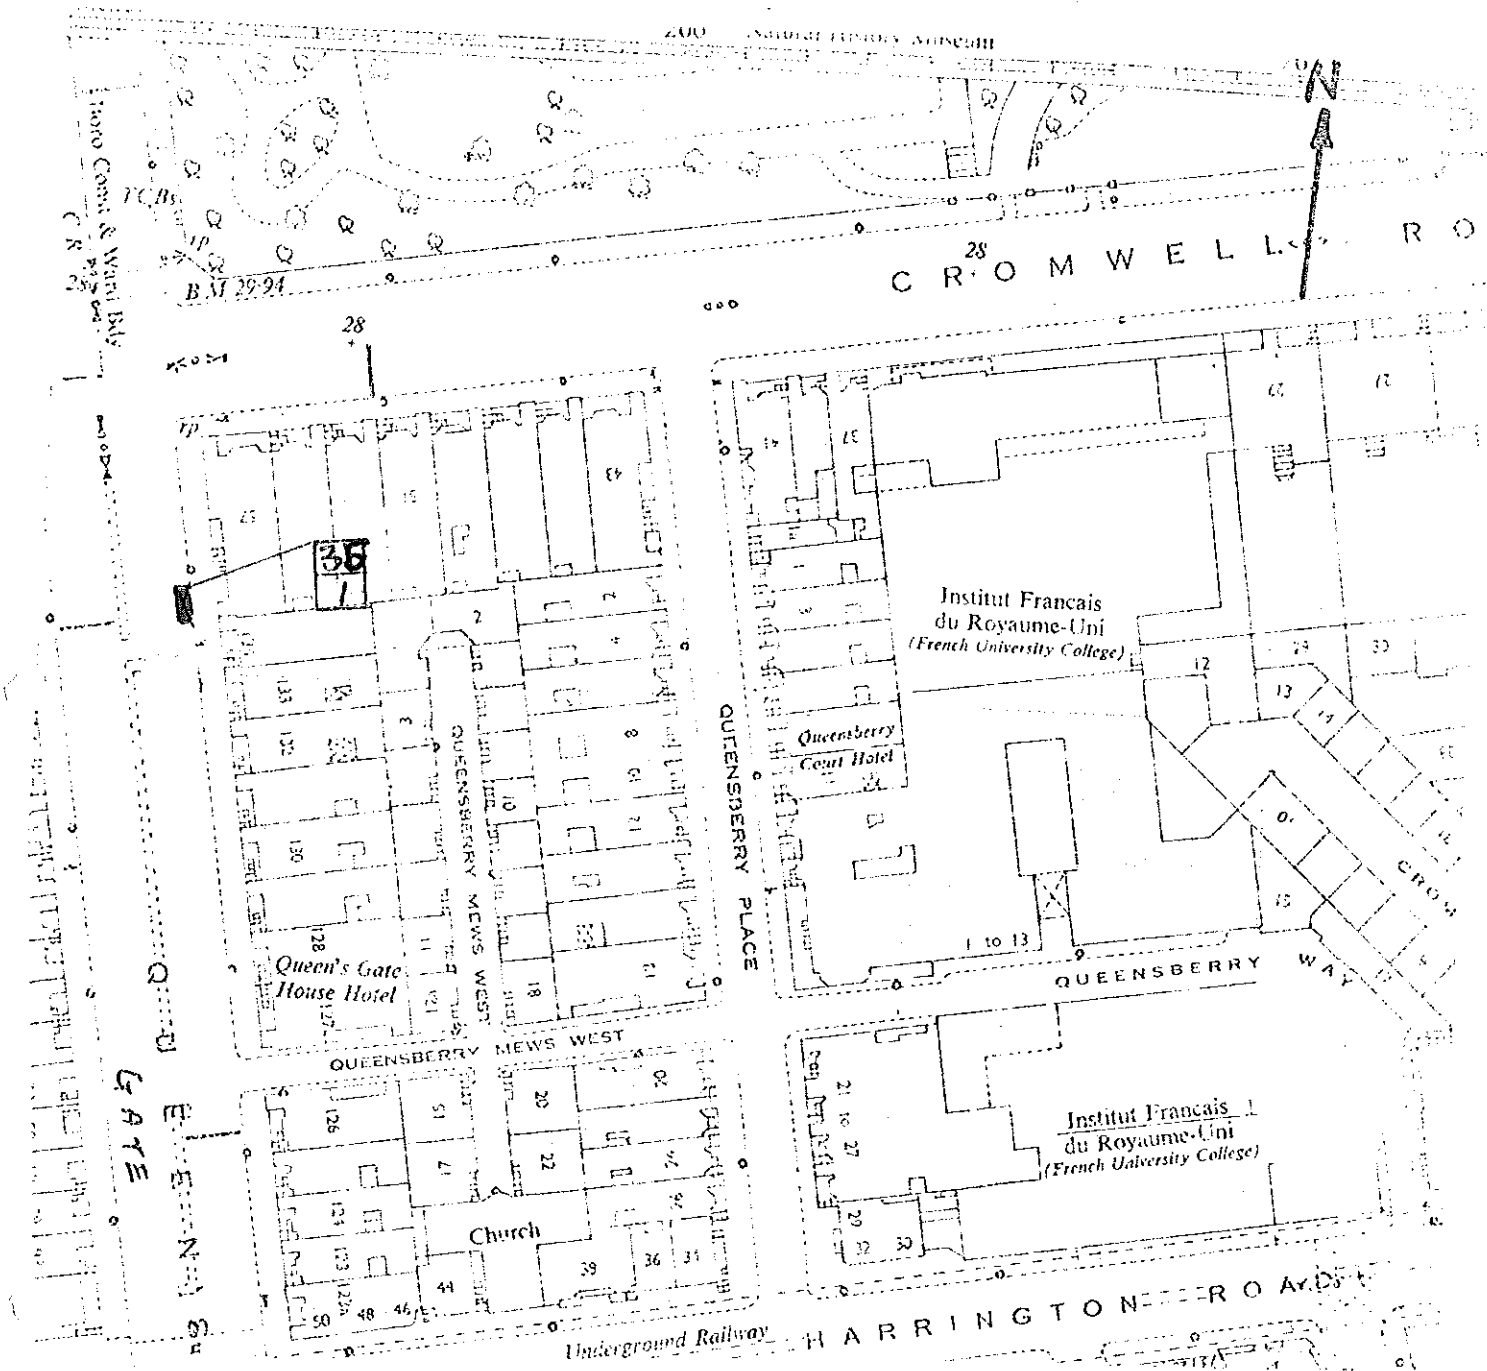



Parking Places for Diplomatic Missions....

QUEEN'S GATE

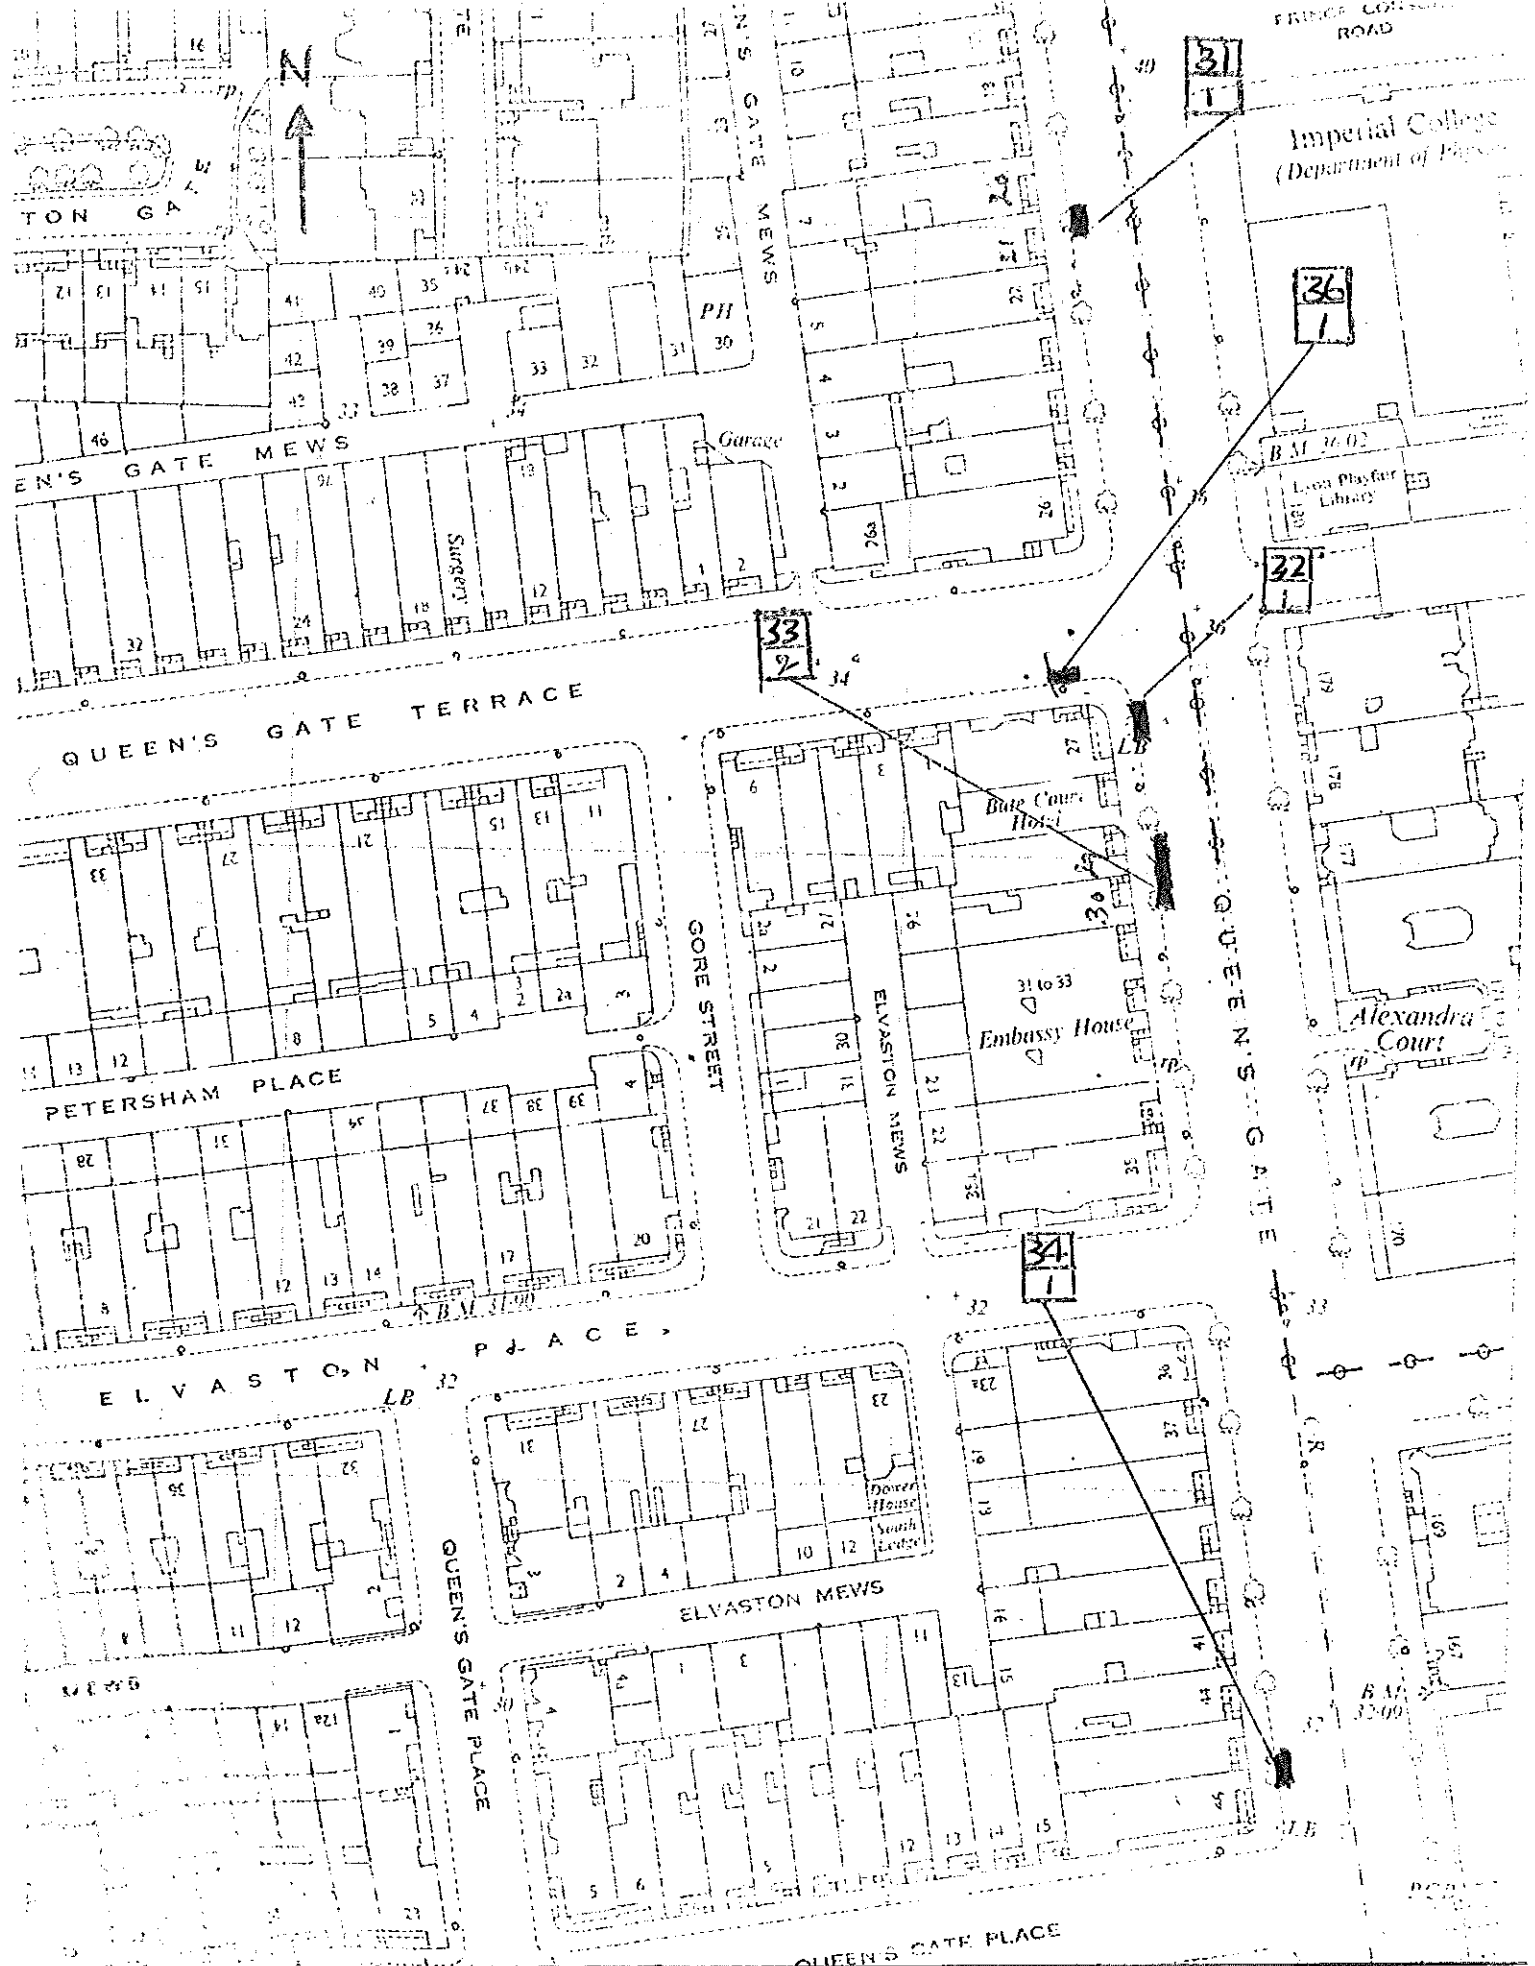

Parking Places for Diplomatic Missions

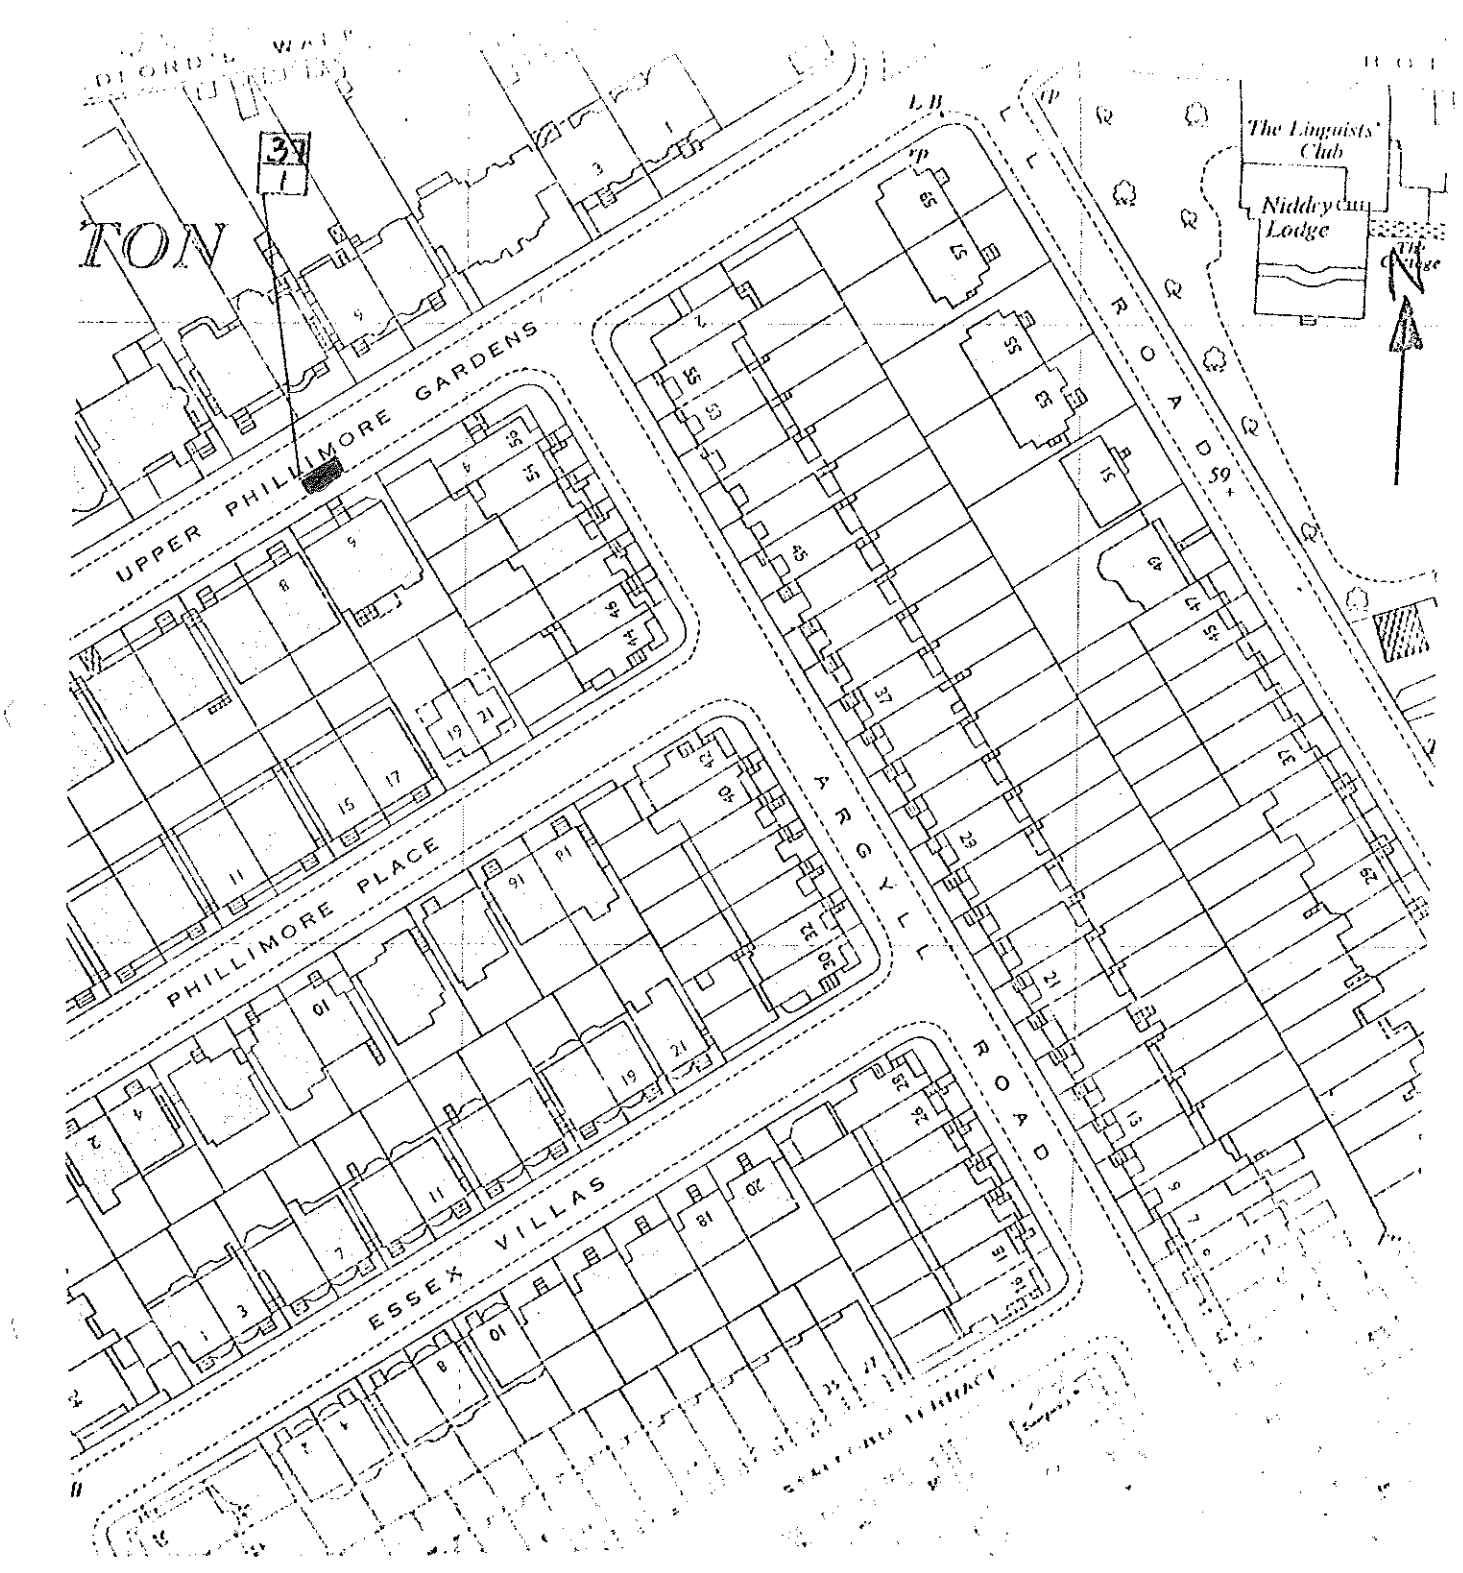

Parking Places for Diplomatic Missions.... 

UPPER PHILLIMORE GARDENS




Parking Places for Diplomatic Missions.....

VICTORIA ROAD

No. 20.



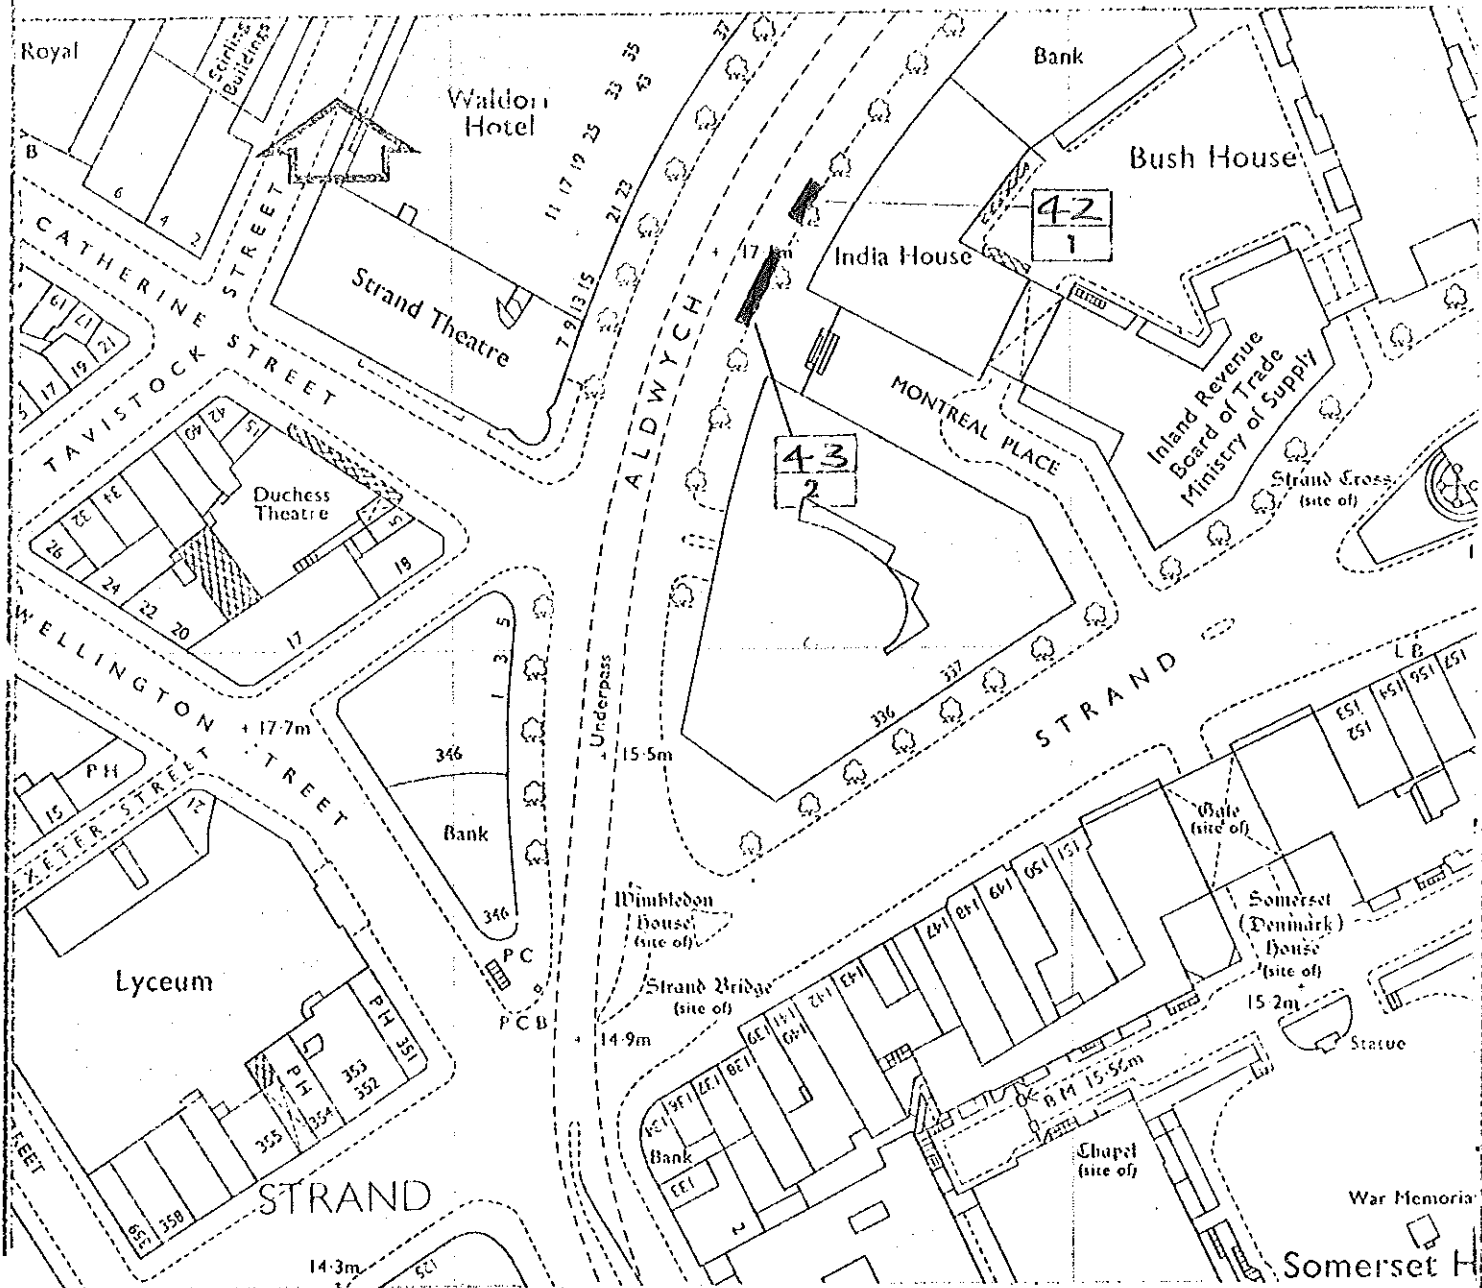

PARKING PLACES FOR DIPLOMATIC MISSIONS

CITY OF WESTMINSTER  
 WESTMINSTER CITY HALL CH-808 8090  
 VICTORIA STREET EXTENSION  
 LONDON SW1E 6QB

CITY ENGINEER

Point

ALDWYCH

Section

Traffic  
 Engineering

Scale

1:1200


Drawing Sheet No.

66774

Date

1974

23

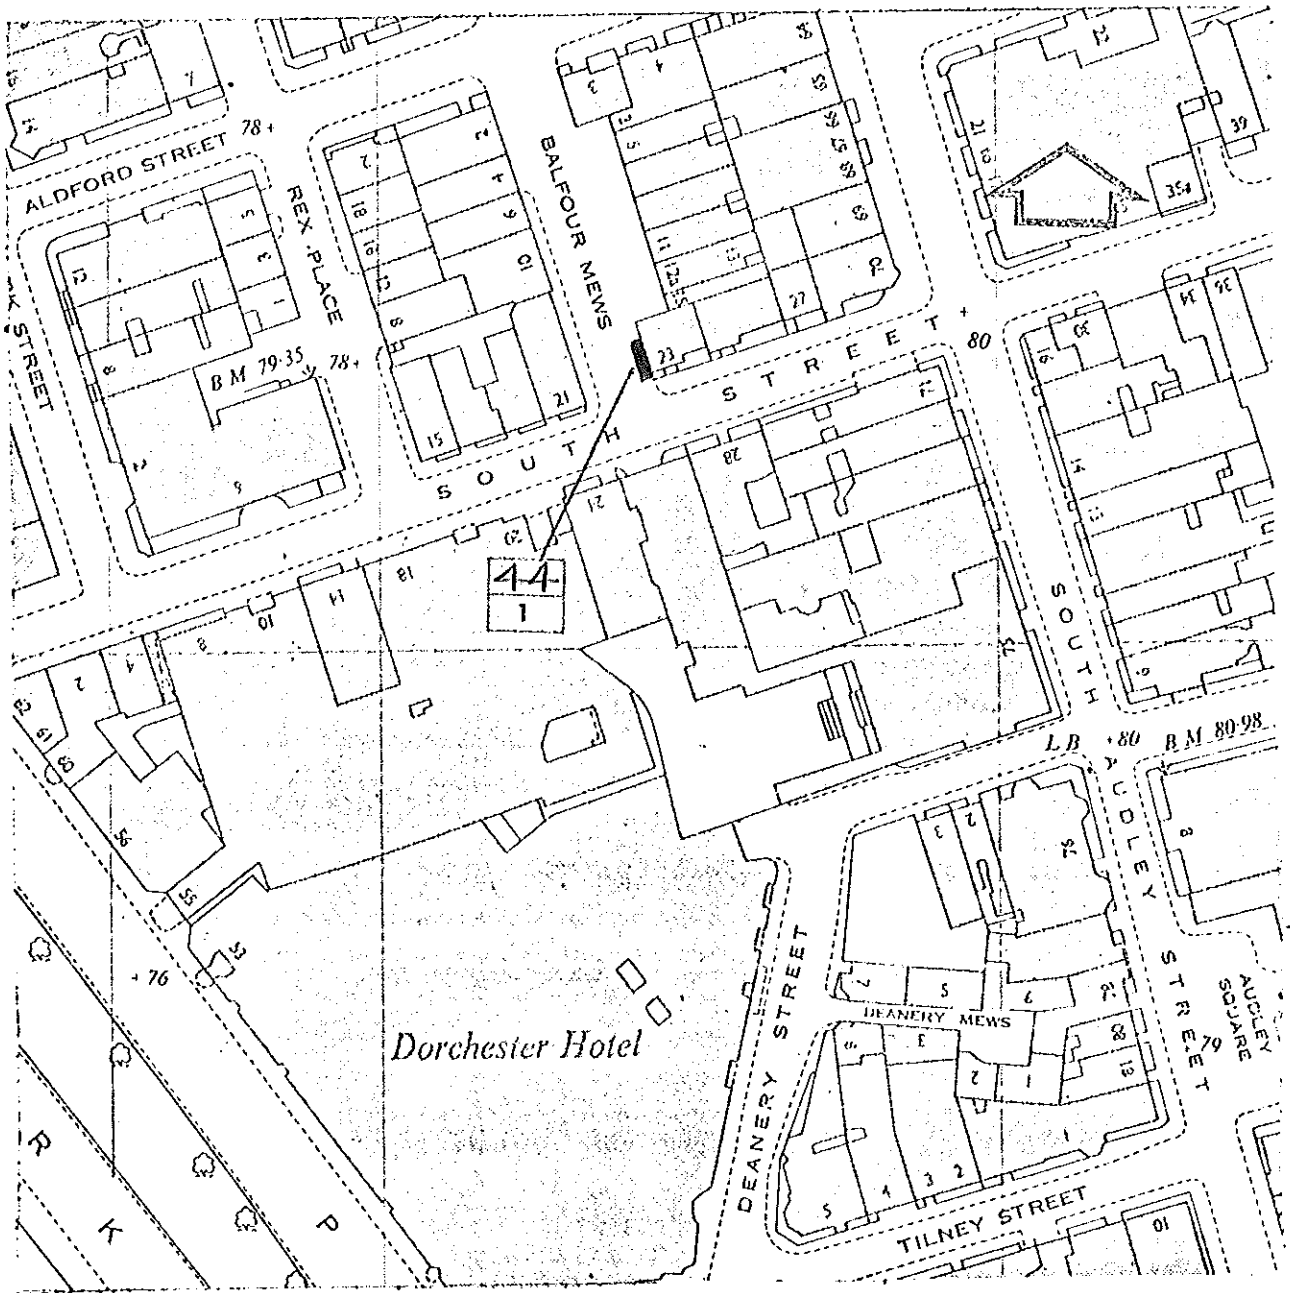

PARKING PLACES FOR DIPLOMATIC MISSIONS

CITY OF WESTMINSTER  
 WESTMINSTER CITY HALL 01-805 6770  
 VICTORIA STREET E. HENSON  
 LONDON SW1E 6EQ

CITY ENGINEERS

Project

BALFOUR MEWS

3

Section

Traffic  
 Engineering

Scale


1:1250

Drawn/Checked

66775

Date

24

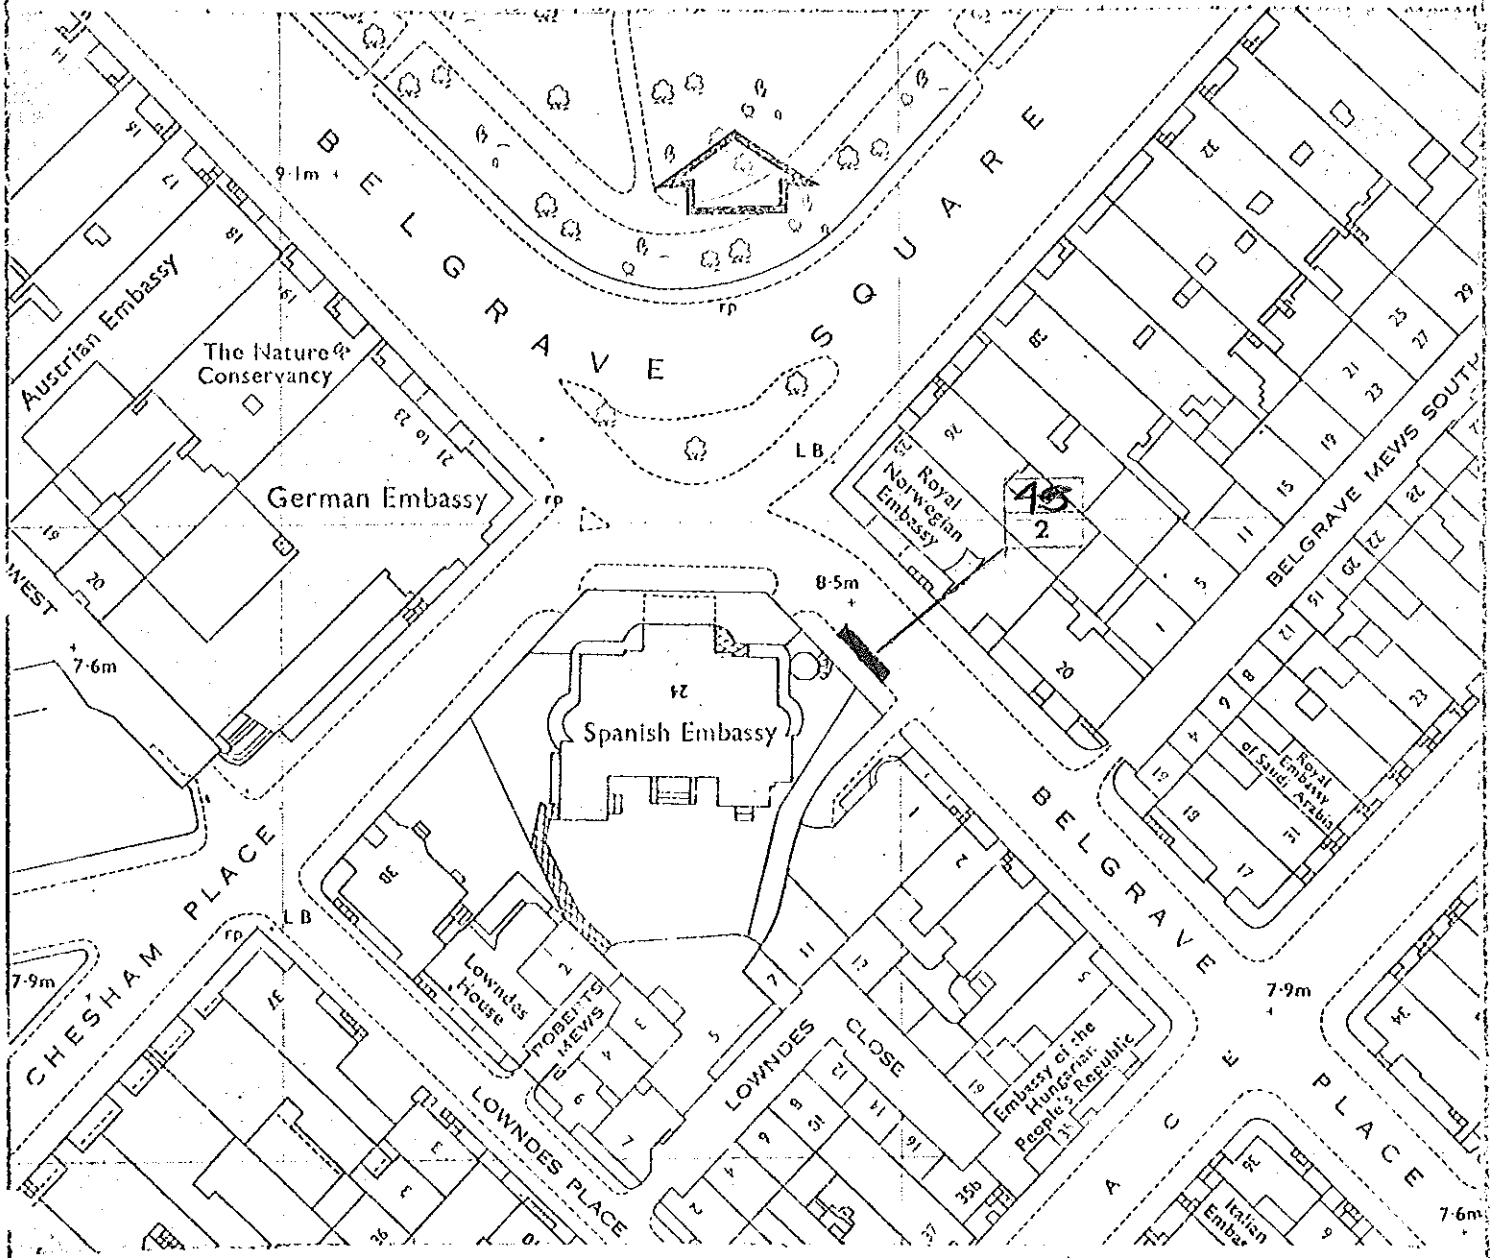


PARKING PLACES FOR DIPLOMATIC MISSIONS

<p><b>CITY OF WESTMINSTER</b>          WESTMINSTER CITY HALL 01-899 6013          VICTORIA STREET EXTENSION          LONDON SW1E 6QG</p>		<p>Project  <b>BELGRAVE PLACE</b></p>	
<p>CITY ENGINEER</p>		<p>Section  <b>Traffic Engineering</b></p>	<p>Scale  <b>1:1250</b></p>
<p>666776</p>		<p>Drawing No.</p>	<p>Date</p>

4

25

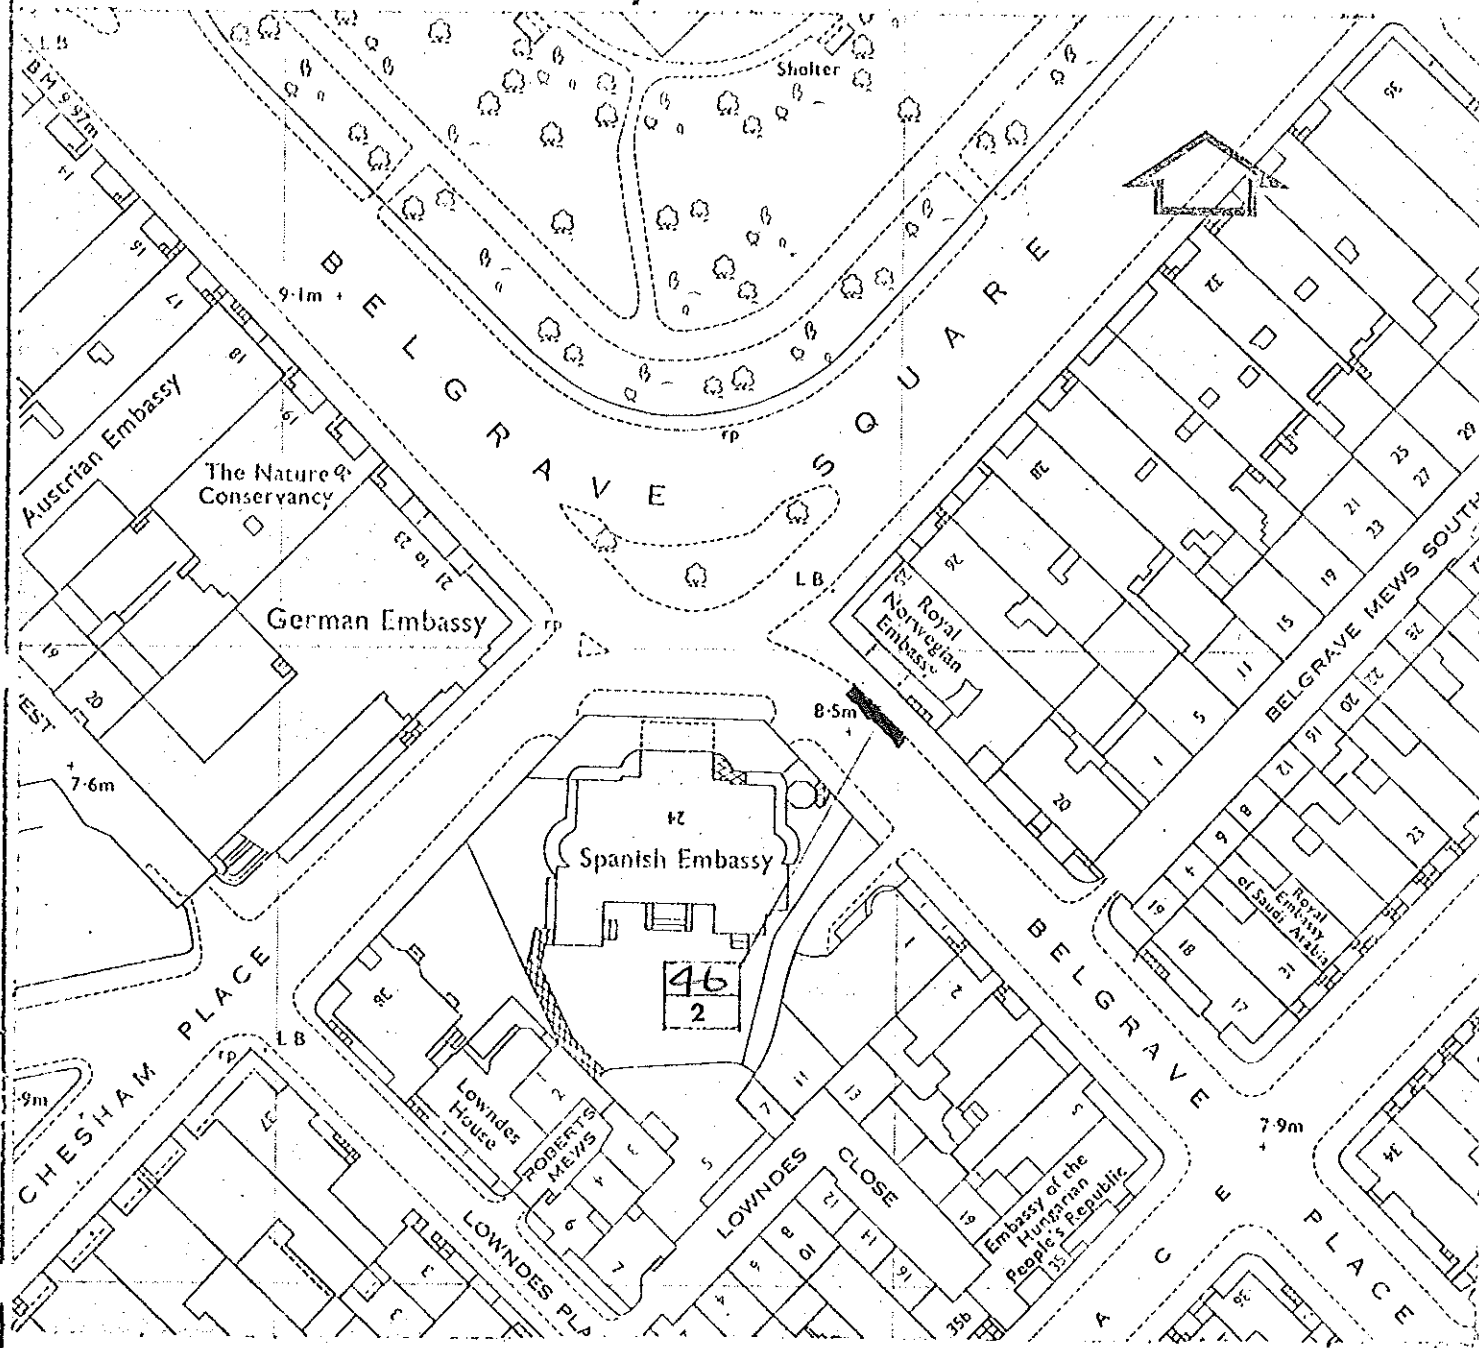

PARKING PLACES FOR DIPLOMATIC MISSIONS

CITY OF WESTMINSTER

WESTMINSTER CITY HALL 0-5-54 ED 3  
 VICTORIA STREET EXTENSION  
 LONDON SW1E 6JG

CITY ENGINEER

Project

BELGRAVE PLACE

Section

Traffic  
 Engineering

Scale


1:1250

Drawn by

66777

Date

26

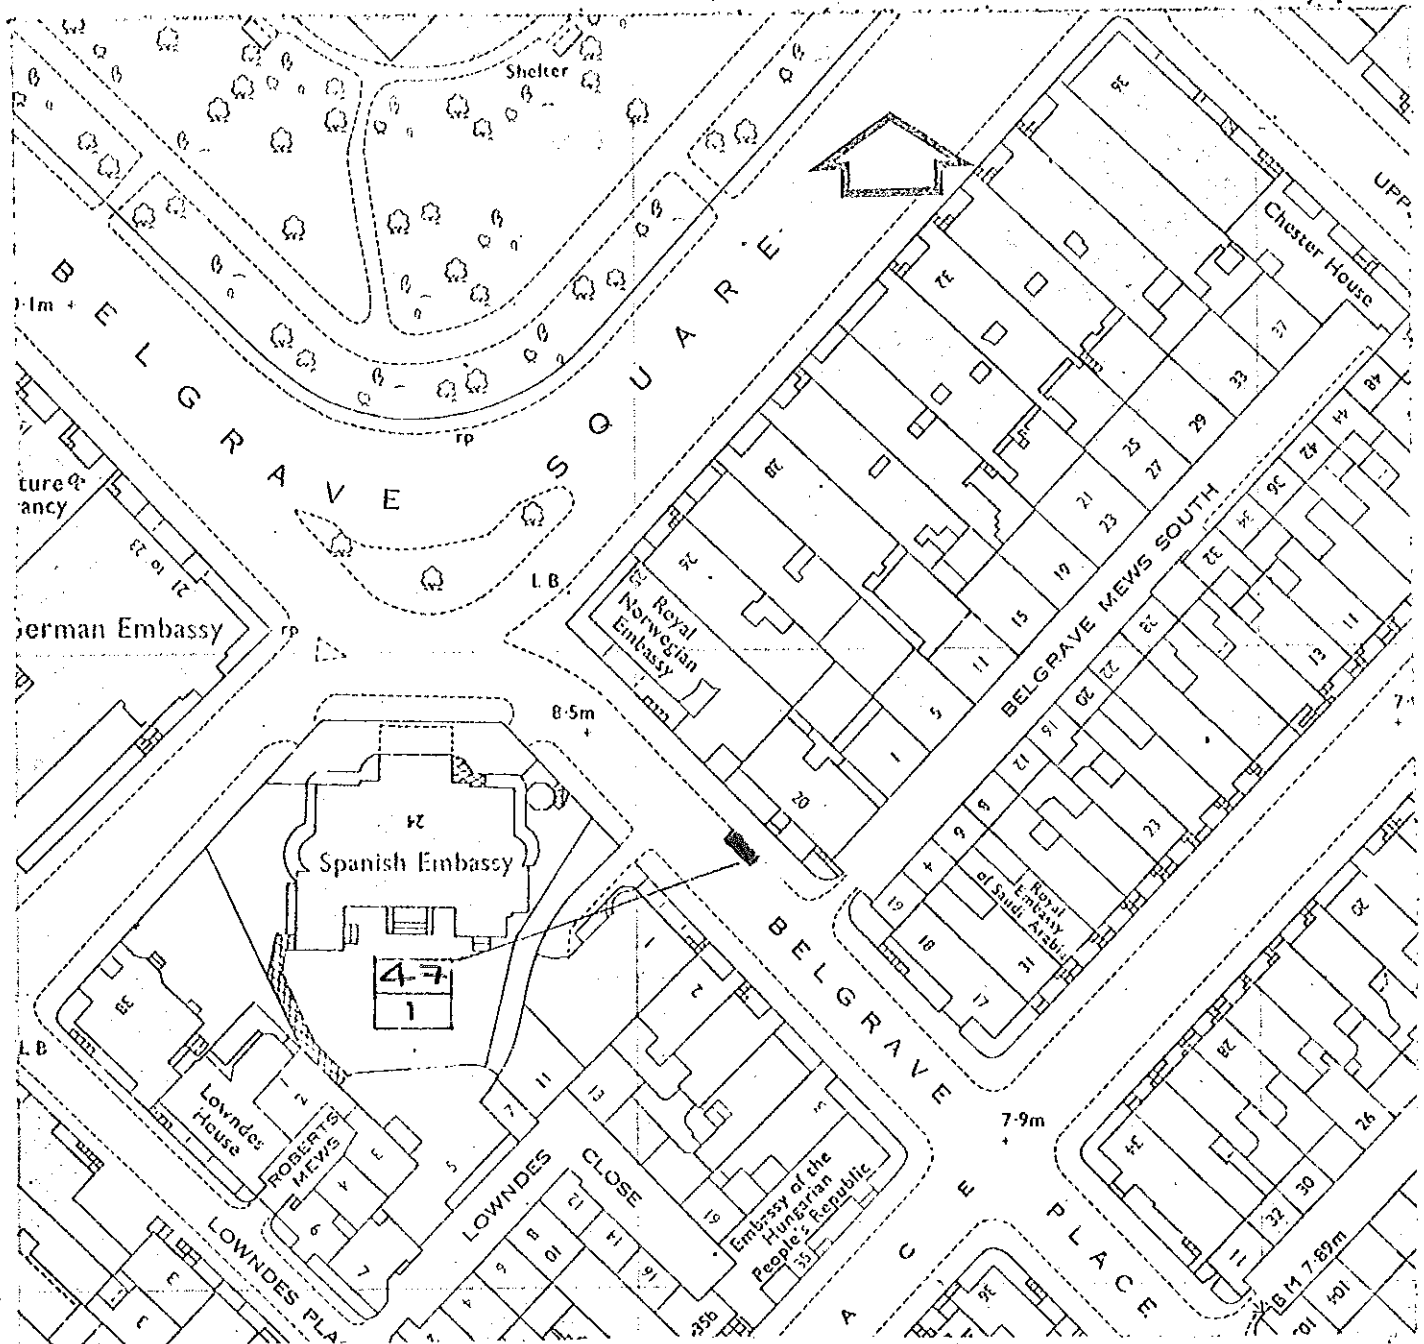

PARKING PLACES FOR DIPLOMATIC MISSIONS

CITY OF WESTMINSTER

WESTMINSTER CITY HALL 01-874 8000  
 VORNDA STREET EXTENSION  
 LONDON SW1E 6ES

CITY ENGINEER

Project

BELGRAVE PLACE

6

Section

Traffic Engineering

Scale


1:1250

Drawn by

66778

Date

27

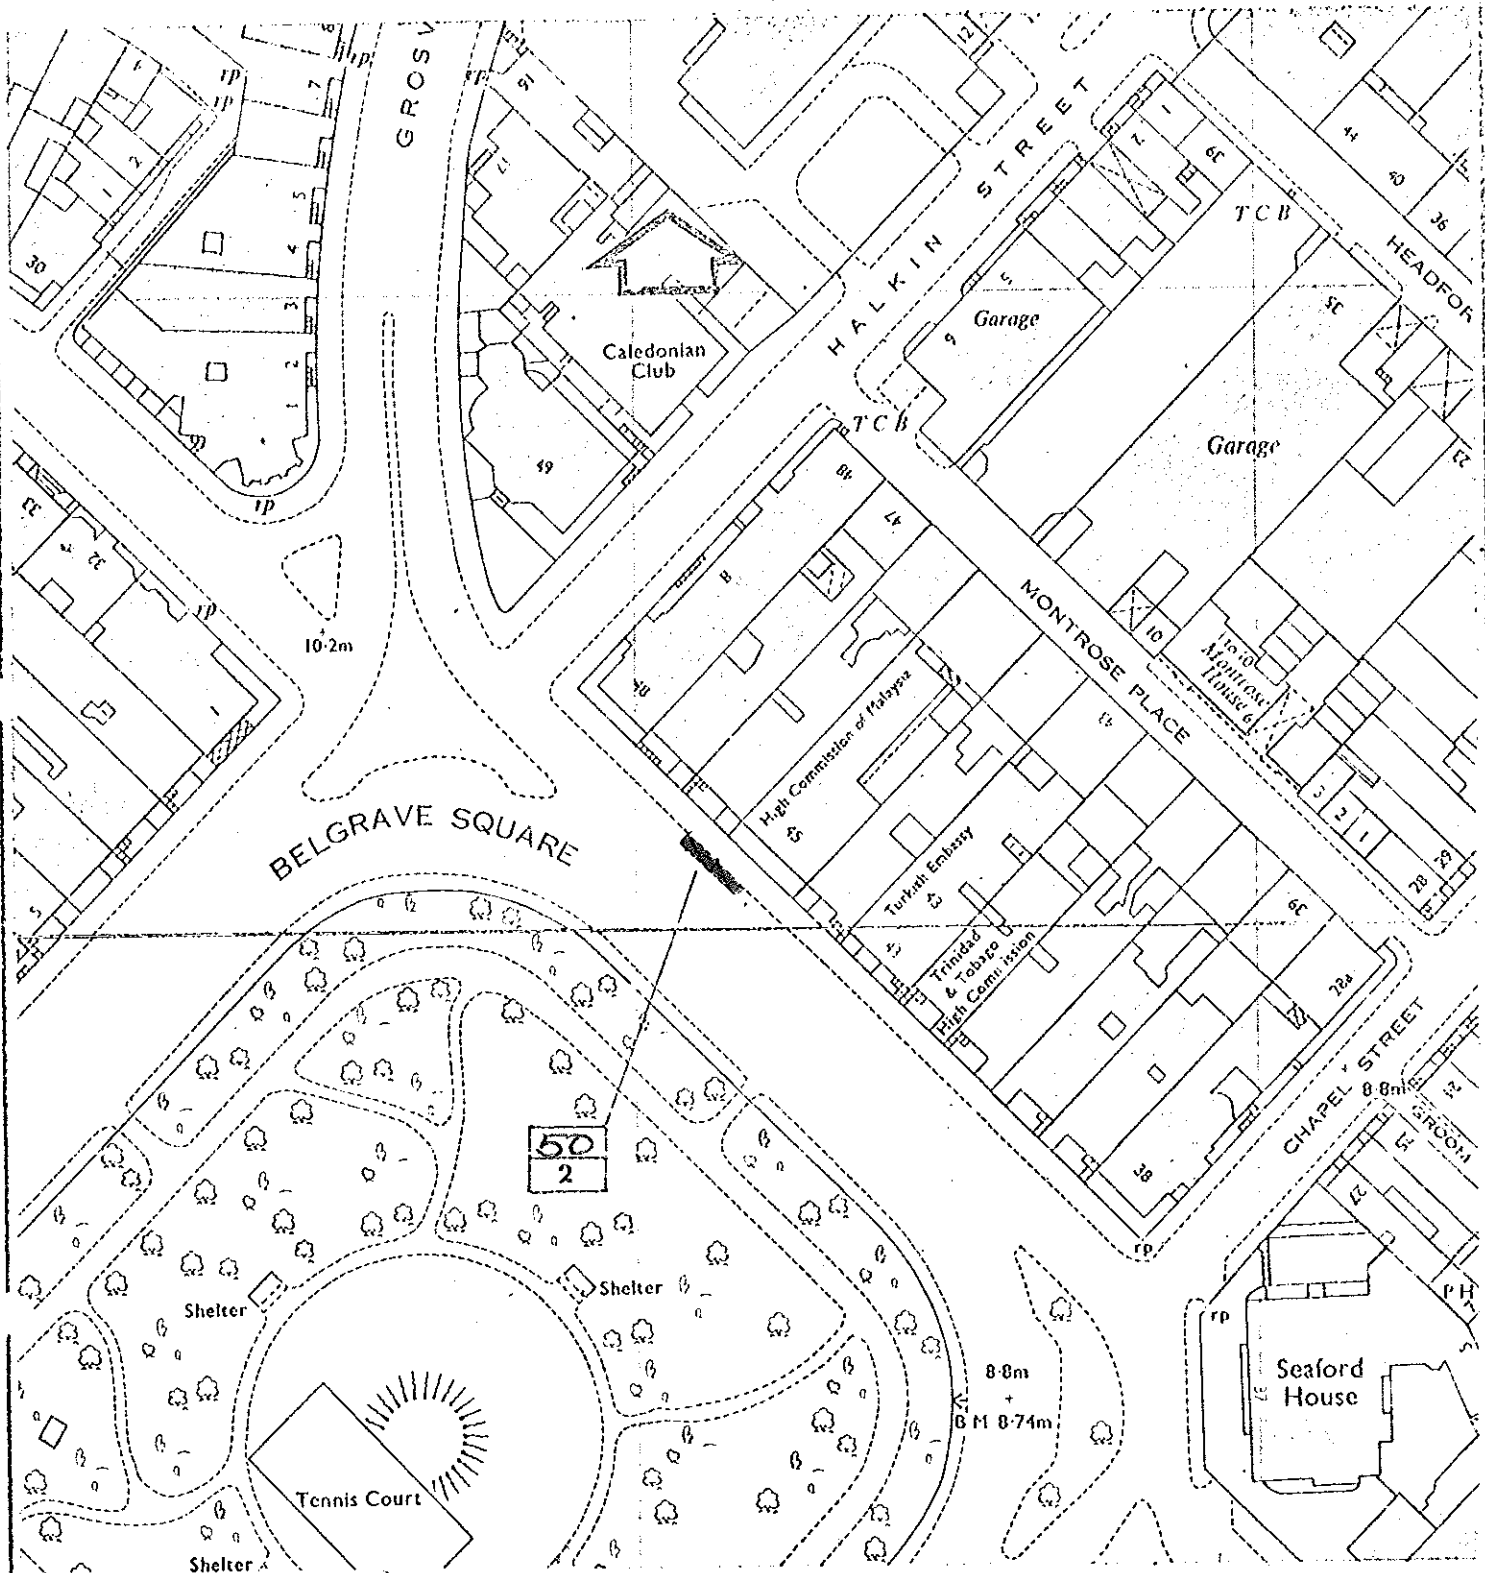

PARKING PLACES FOR DIPLOMATIC MISSIONS

CITY OF WESTMINSTER

WESTMINSTER CITY HALL CH-026 0000  
 VICTORIA STREET EXTENSION  
 LONDON SW1E 6QG

CITY ENGINEER

Project

BELGRAVE SQUARE

7

Section

Traffic Engineering

Status

1:1250


Date/Checked

Date

1/12/50

1/12/50

28

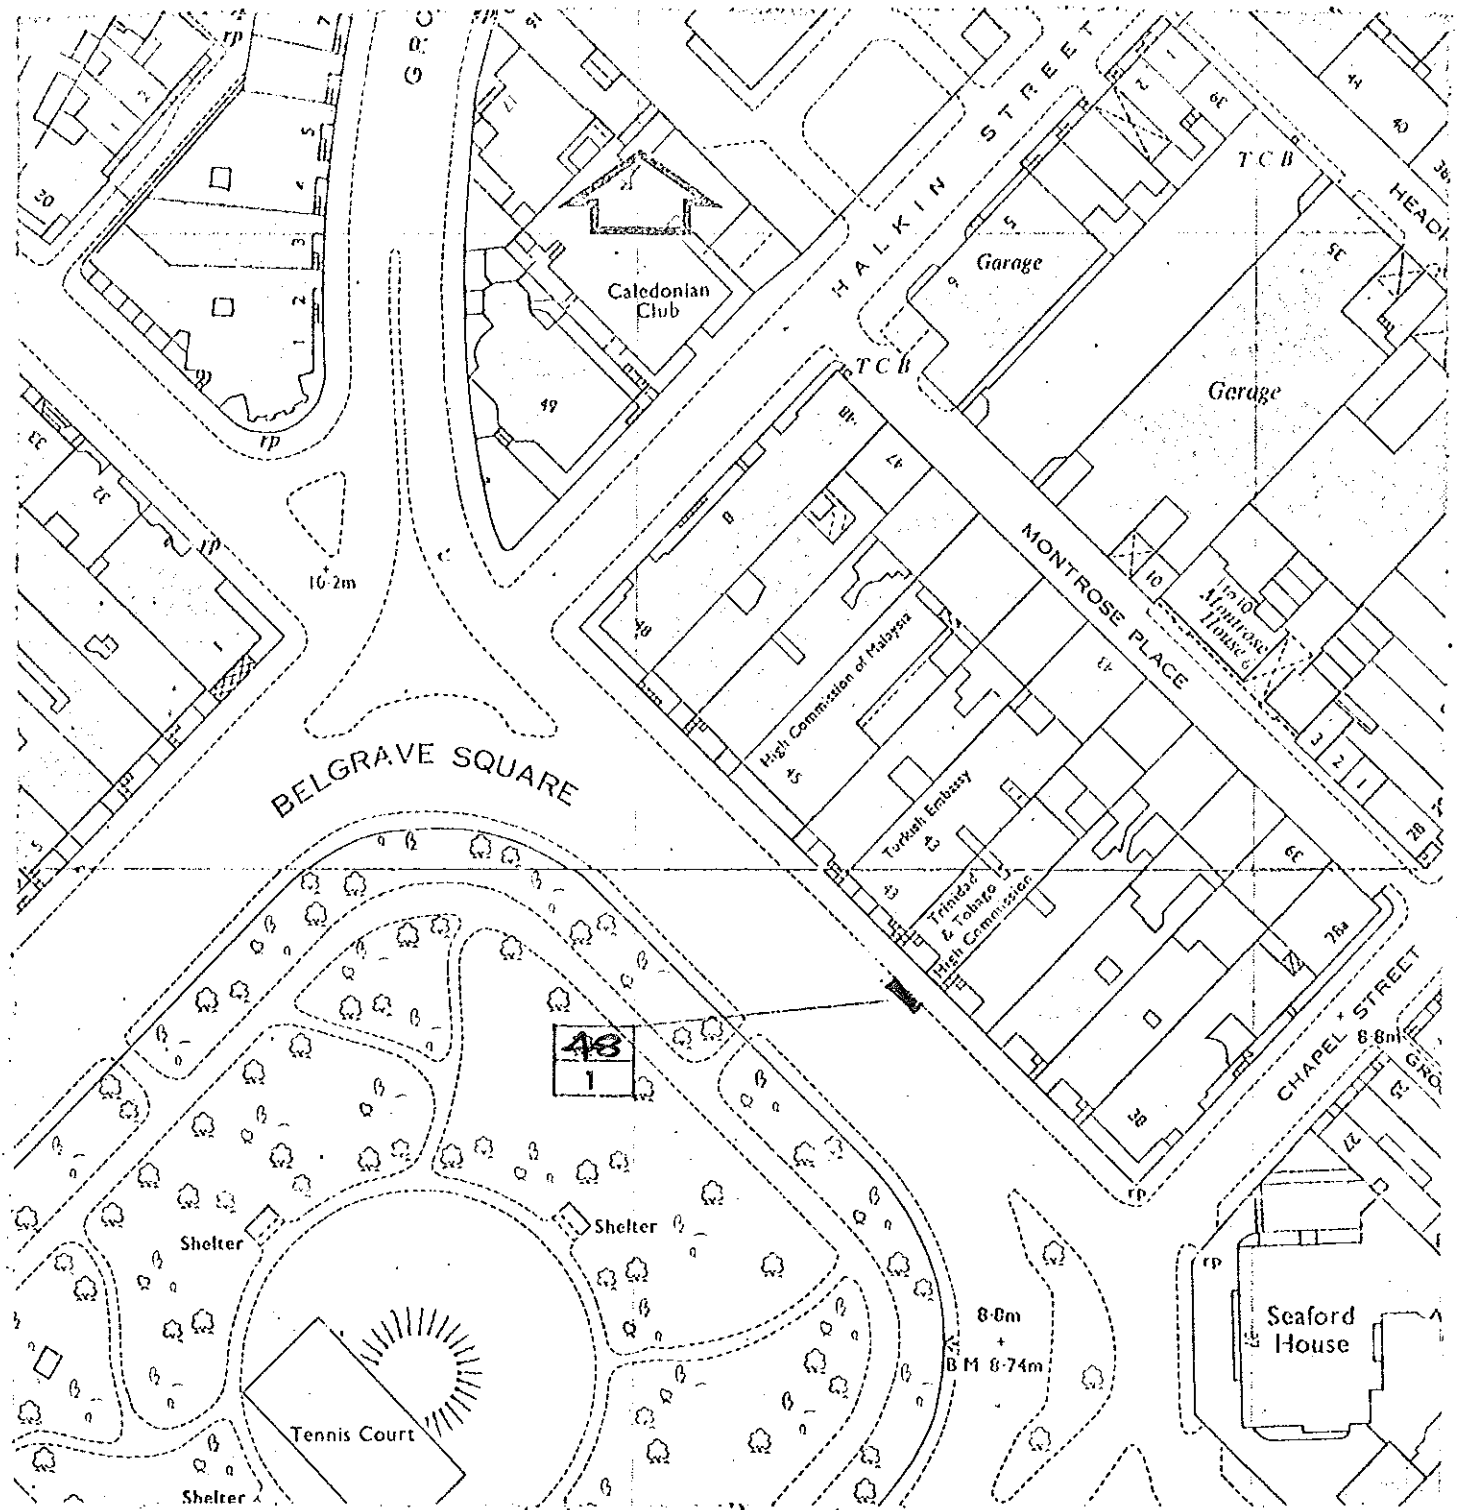

PARKING PLACES FOR DIPLOMATIC MISSIONS

CITY OF WESTMINSTER

WESTMINSTER CITY HALL 01-878 8000  
 VICTORIA STREET EXTENSION  
 LONDON SW1E 8QG

CITY ENGINEER

Project

BELGRAVE SQUARE

8

Scale

Scale

Drawn/Checked


Traffic Engineering

1:1250

Drawn/Checked

1:1250

29

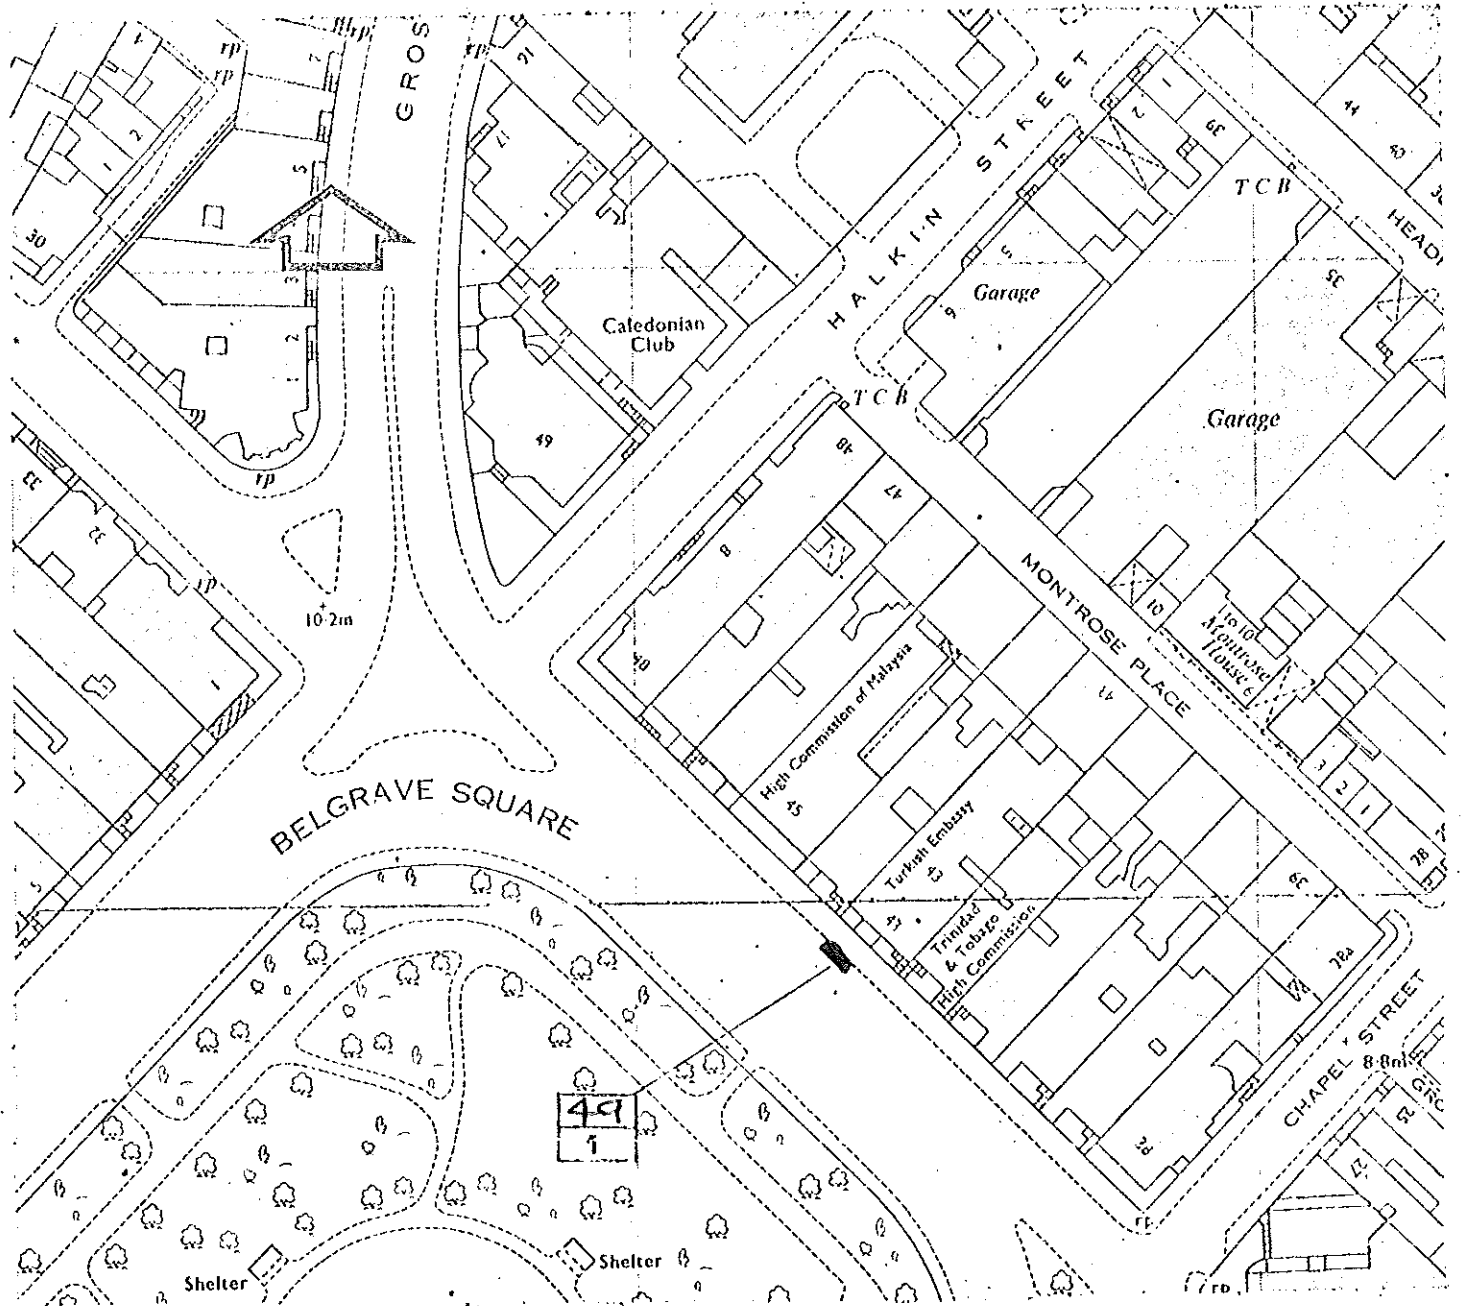


PARKING PLACES FOR DIPLOMATIC MISSIONS

CITY OF WESTMINSTER  
 WESTMINSTER CITY HALL  
 VICTORIA STREET  
 LONDON SW1E 6DB

CITY ENGINEER

Project			
BELGRAVE SQUARE			
Section	Scale	Drawn/Revised	Date
Traffic Engineering	1:1250		9/30

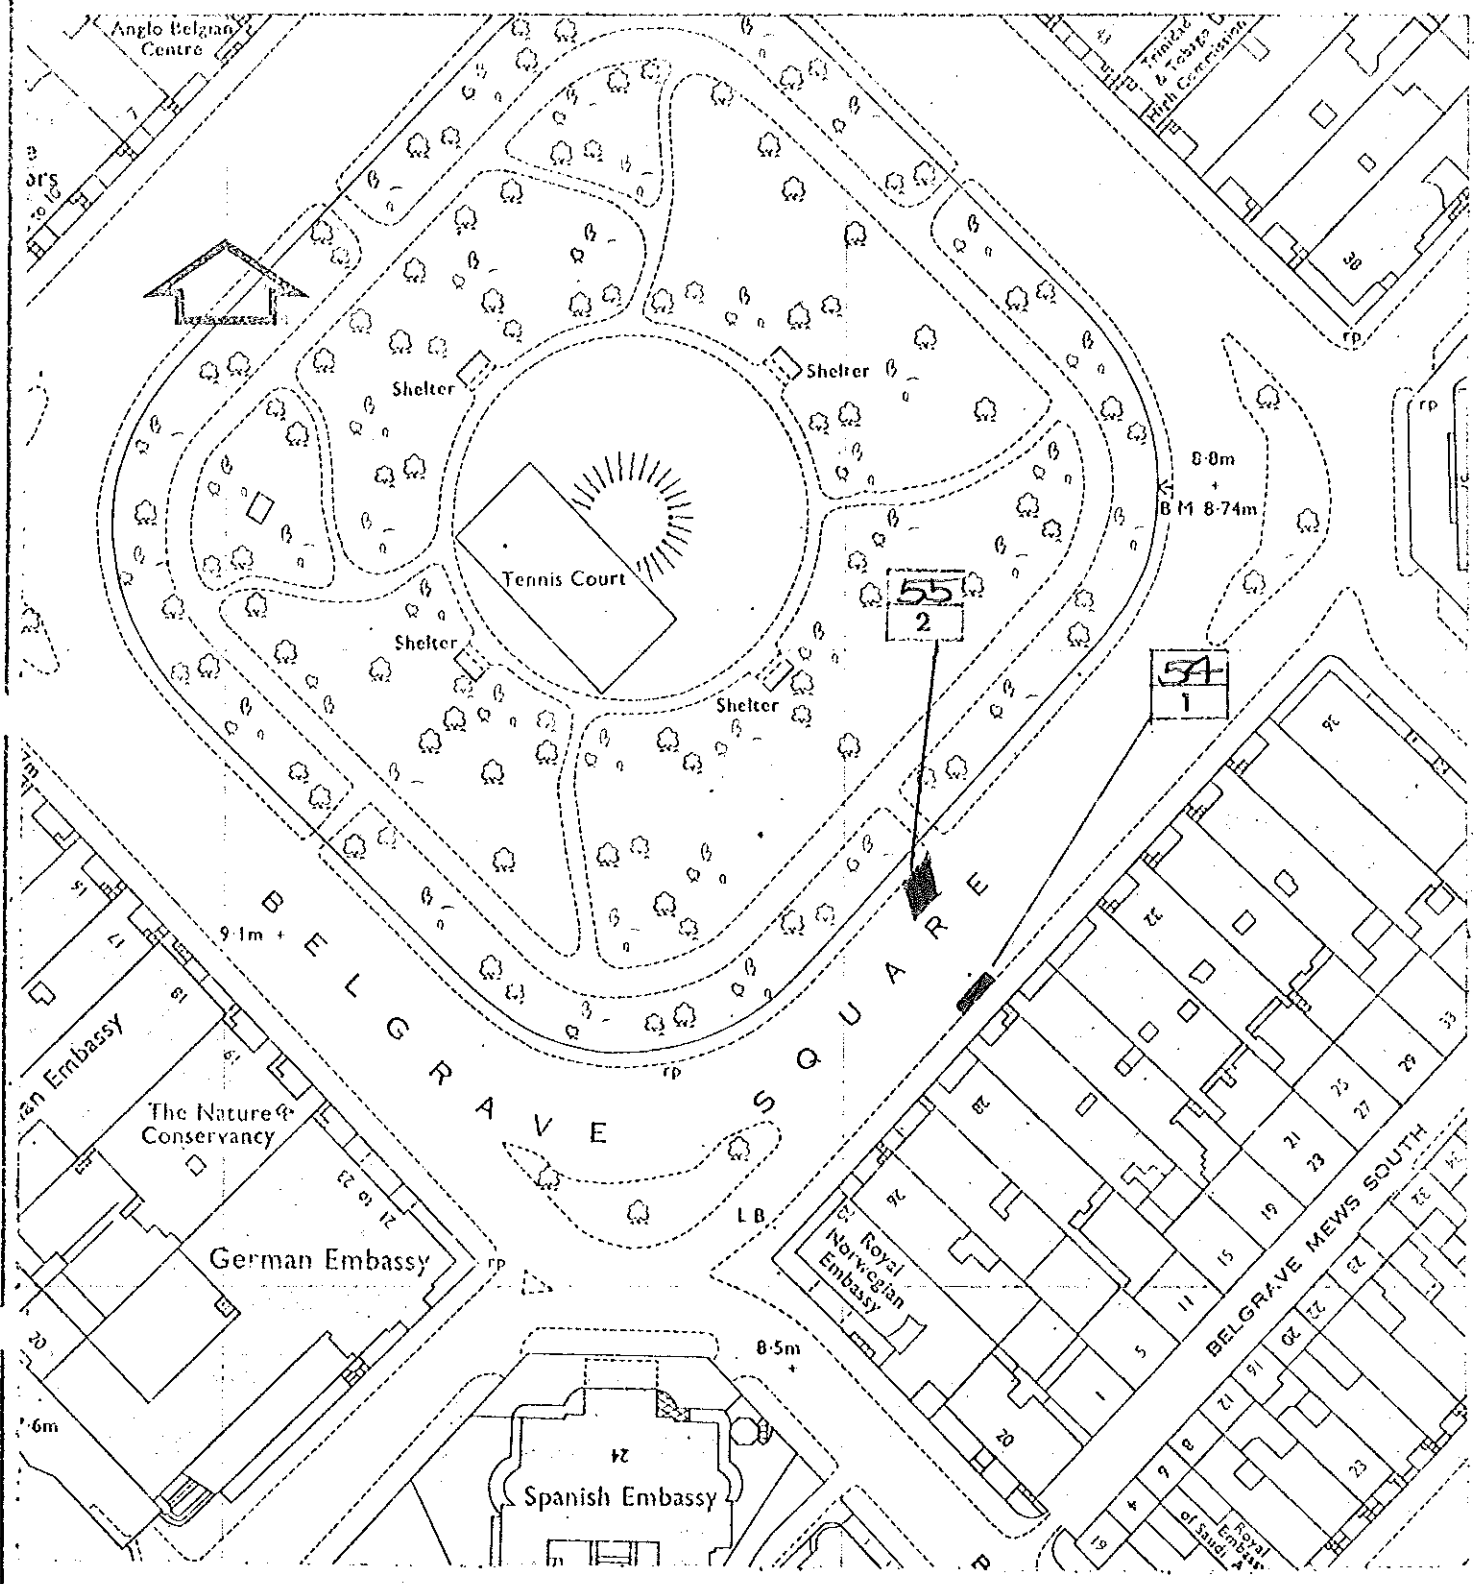


PARKING PLACES FOR DIPLOMATIC MISSIONS

CITY OF WESTMINSTER  
 WESTMINSTER CITY HALL  
 VICTORIA STREET  
 LONDON SW1E 6QG

CITY ENGINEER

Project	BELGRAVE SQUARE			10
Section	Scale	Drawn/Checked	Date	
Traffic Engineering	1:1250			
			31	

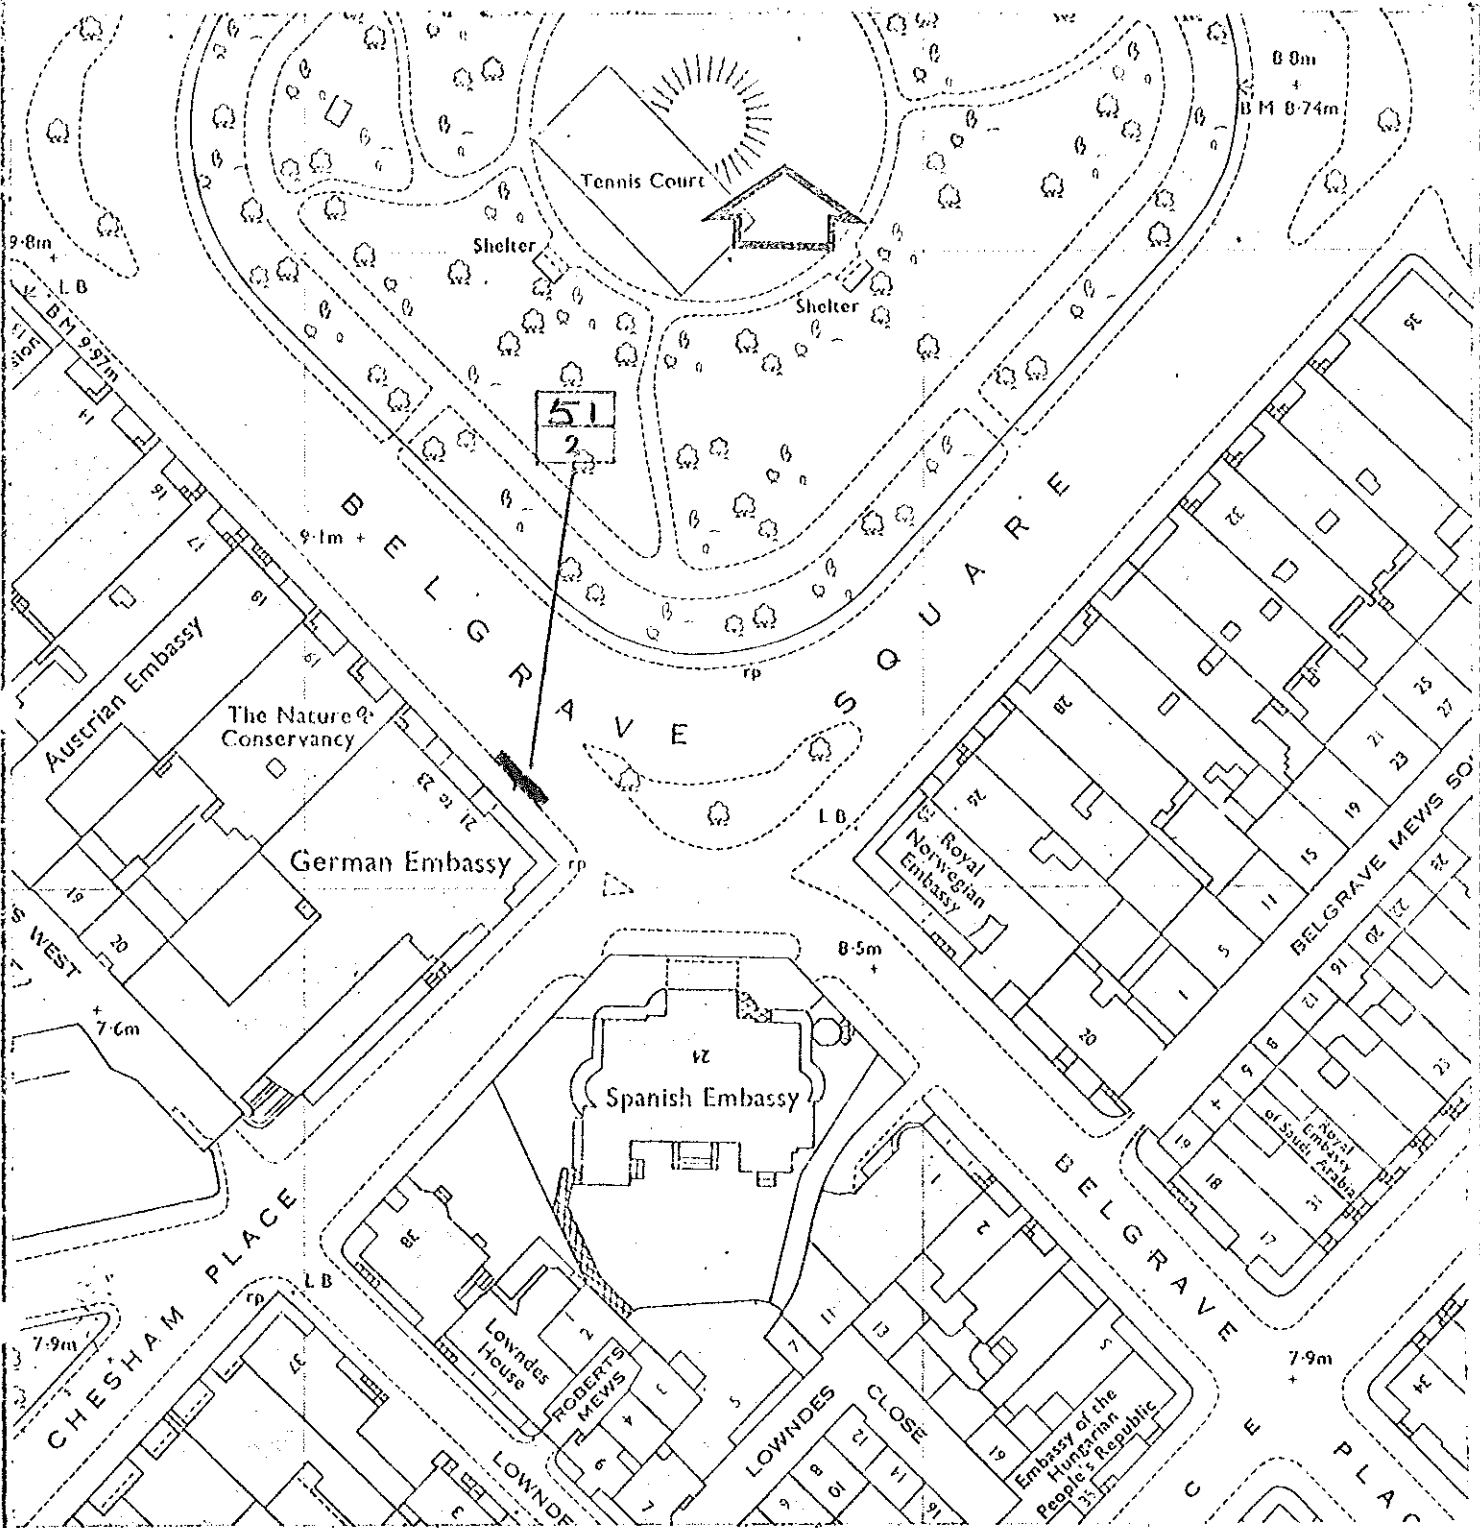

PARKING PLACES FOR DIPLOMATIC MISSIONS

CITY OF WESTMINSTER

WESTMINSTER CITY HALL CH-803 0000  
 VICTORIA STREET EXTENSION  
 LONDON SW1E 6DB

CITY ENGINEER

Project

BELGRAVE SQUARE

Section

Traffic Engineering

Scale

1:1250

Drawn/Checked

66784

Date

11

32