


## Current

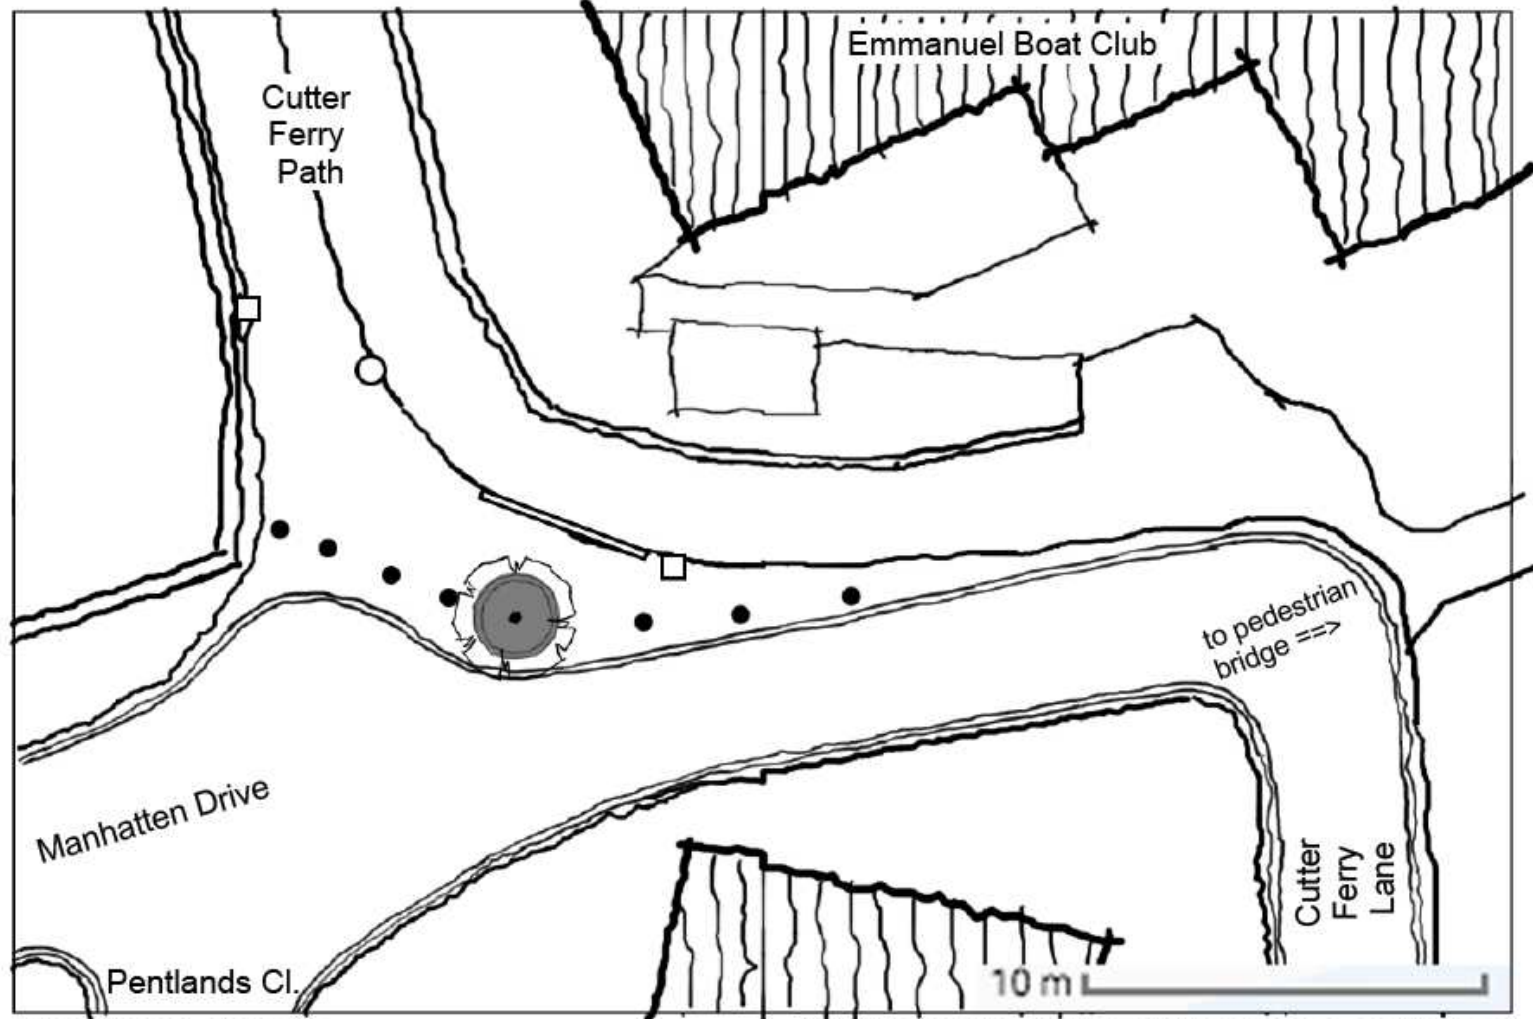

1.5 SITE PLAN - EXISTING

MANHATTAN DRIVE SKETCH PROPOSALS, CAMBRIDGE

## Revised

