



File ref - p:\highways&transport\tr-projects\traffic\archived projects\waiting restrictions\ledbury\drawings\gh revs parking restrictions - ledbury.dwg

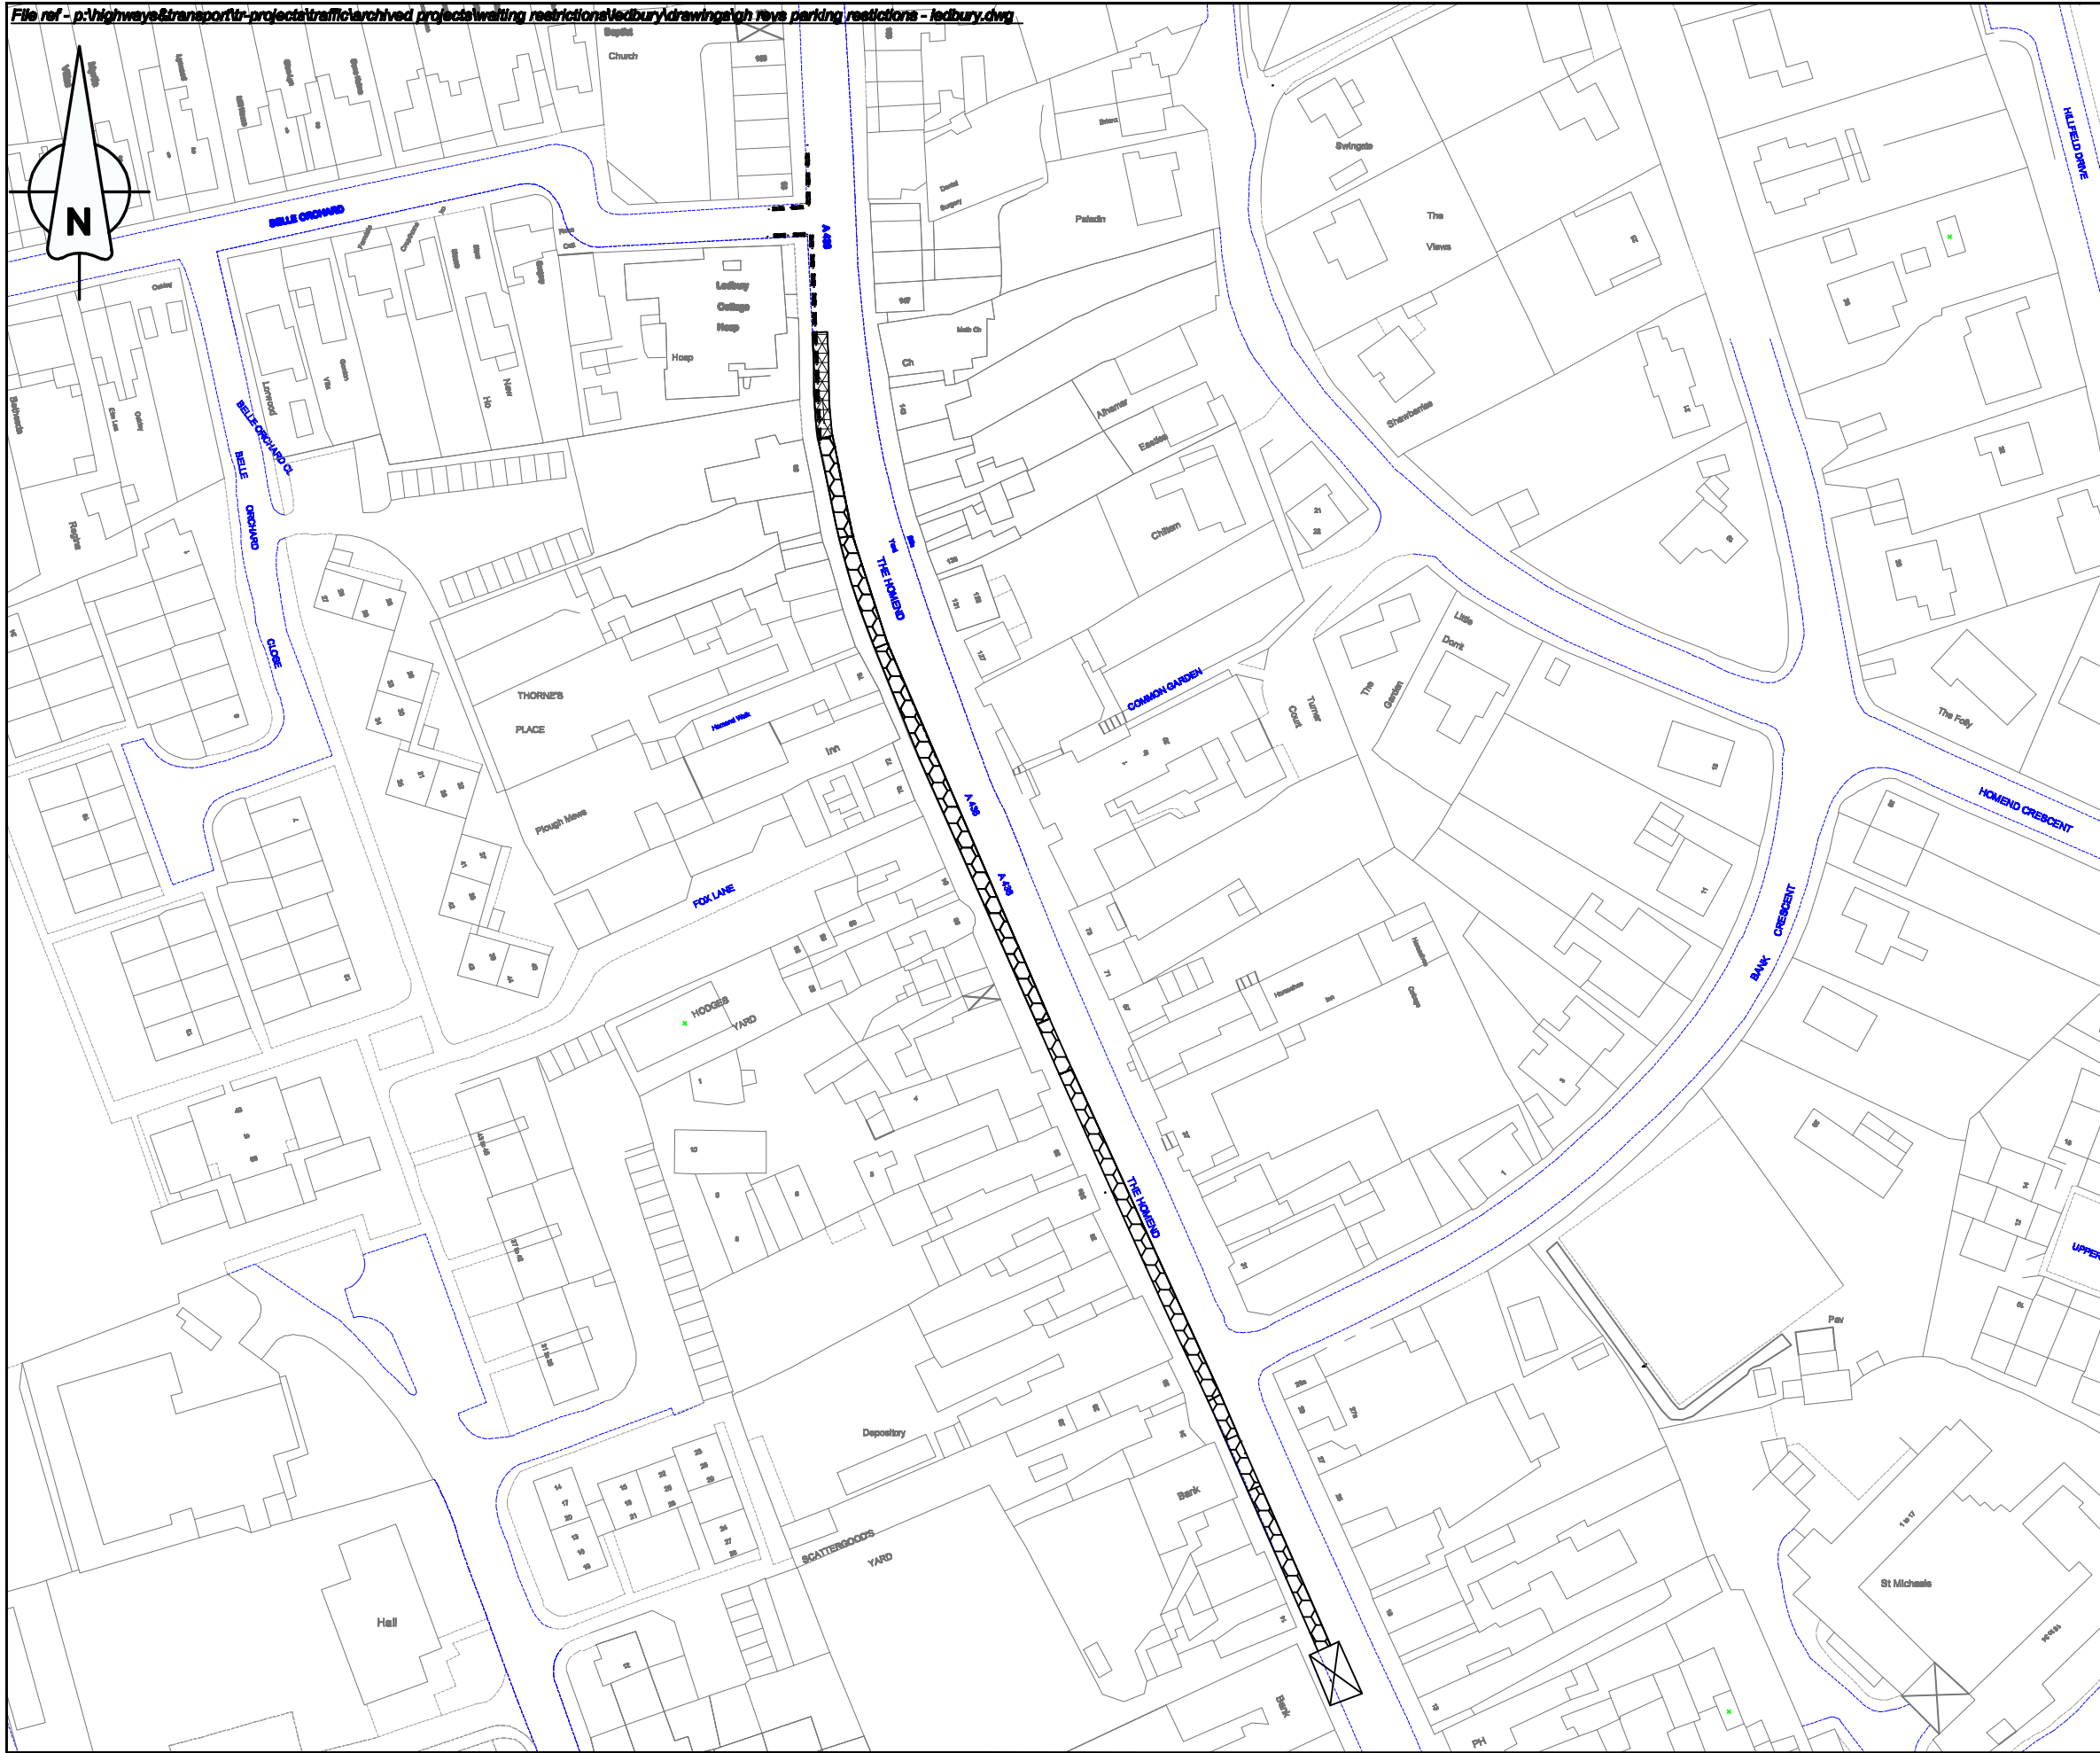


**KEY**



**Existing waiting restricted to 1 hour, no return within 1 hour, 8 am to 6pm, Monday to Saturday (Inclusive)**

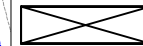

**Proposed Disabled Badge  
Holders only parking restriction**

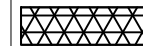

**Proposed limited waiting**  
**8am - 6pm, Mon - Sat, 1 hour**  
**no return within 1 hour**

Rev	Revision details	Chkd	Appd	Date	
Drawn: .J.T.			Preliminary	<input checked="" type="checkbox"/>	
Design: .R.W.			For comment		
Chkd: .R.W.			For tender		
Appd: .R.W.			For construction		
Date: .Feb 2010			As constructed		
			Other		



**Client**  
**M. HAINES**  
**DIRECTOR of ENVIRONMENT**  
**& CULTURE**



Burlington, 35 Haled Road, Haverhill, MA 01830 Tel: (617) 264790 Fax: (617) 261000

Project Name  
**Ledbury Town Centre**

**Drawing Title**  
**Traffic management**  
**Proposed waiting**  
**restrictions**

<b>Original Drawing Size : A3</b>	
<b>Scale : As Shown</b>	<b>Dimensions : -</b>

Drawing No <b>HD/T/LED/1446/1-2</b>	Rev <b>P0</b>
--	------------------