


Drawing Key

- Traffic cones min 750mm
- Works Area
- Pedestrian Barrier
- Traffic Management sign
- Temp Ped crossing

Diversion plan shown on seperate drawing

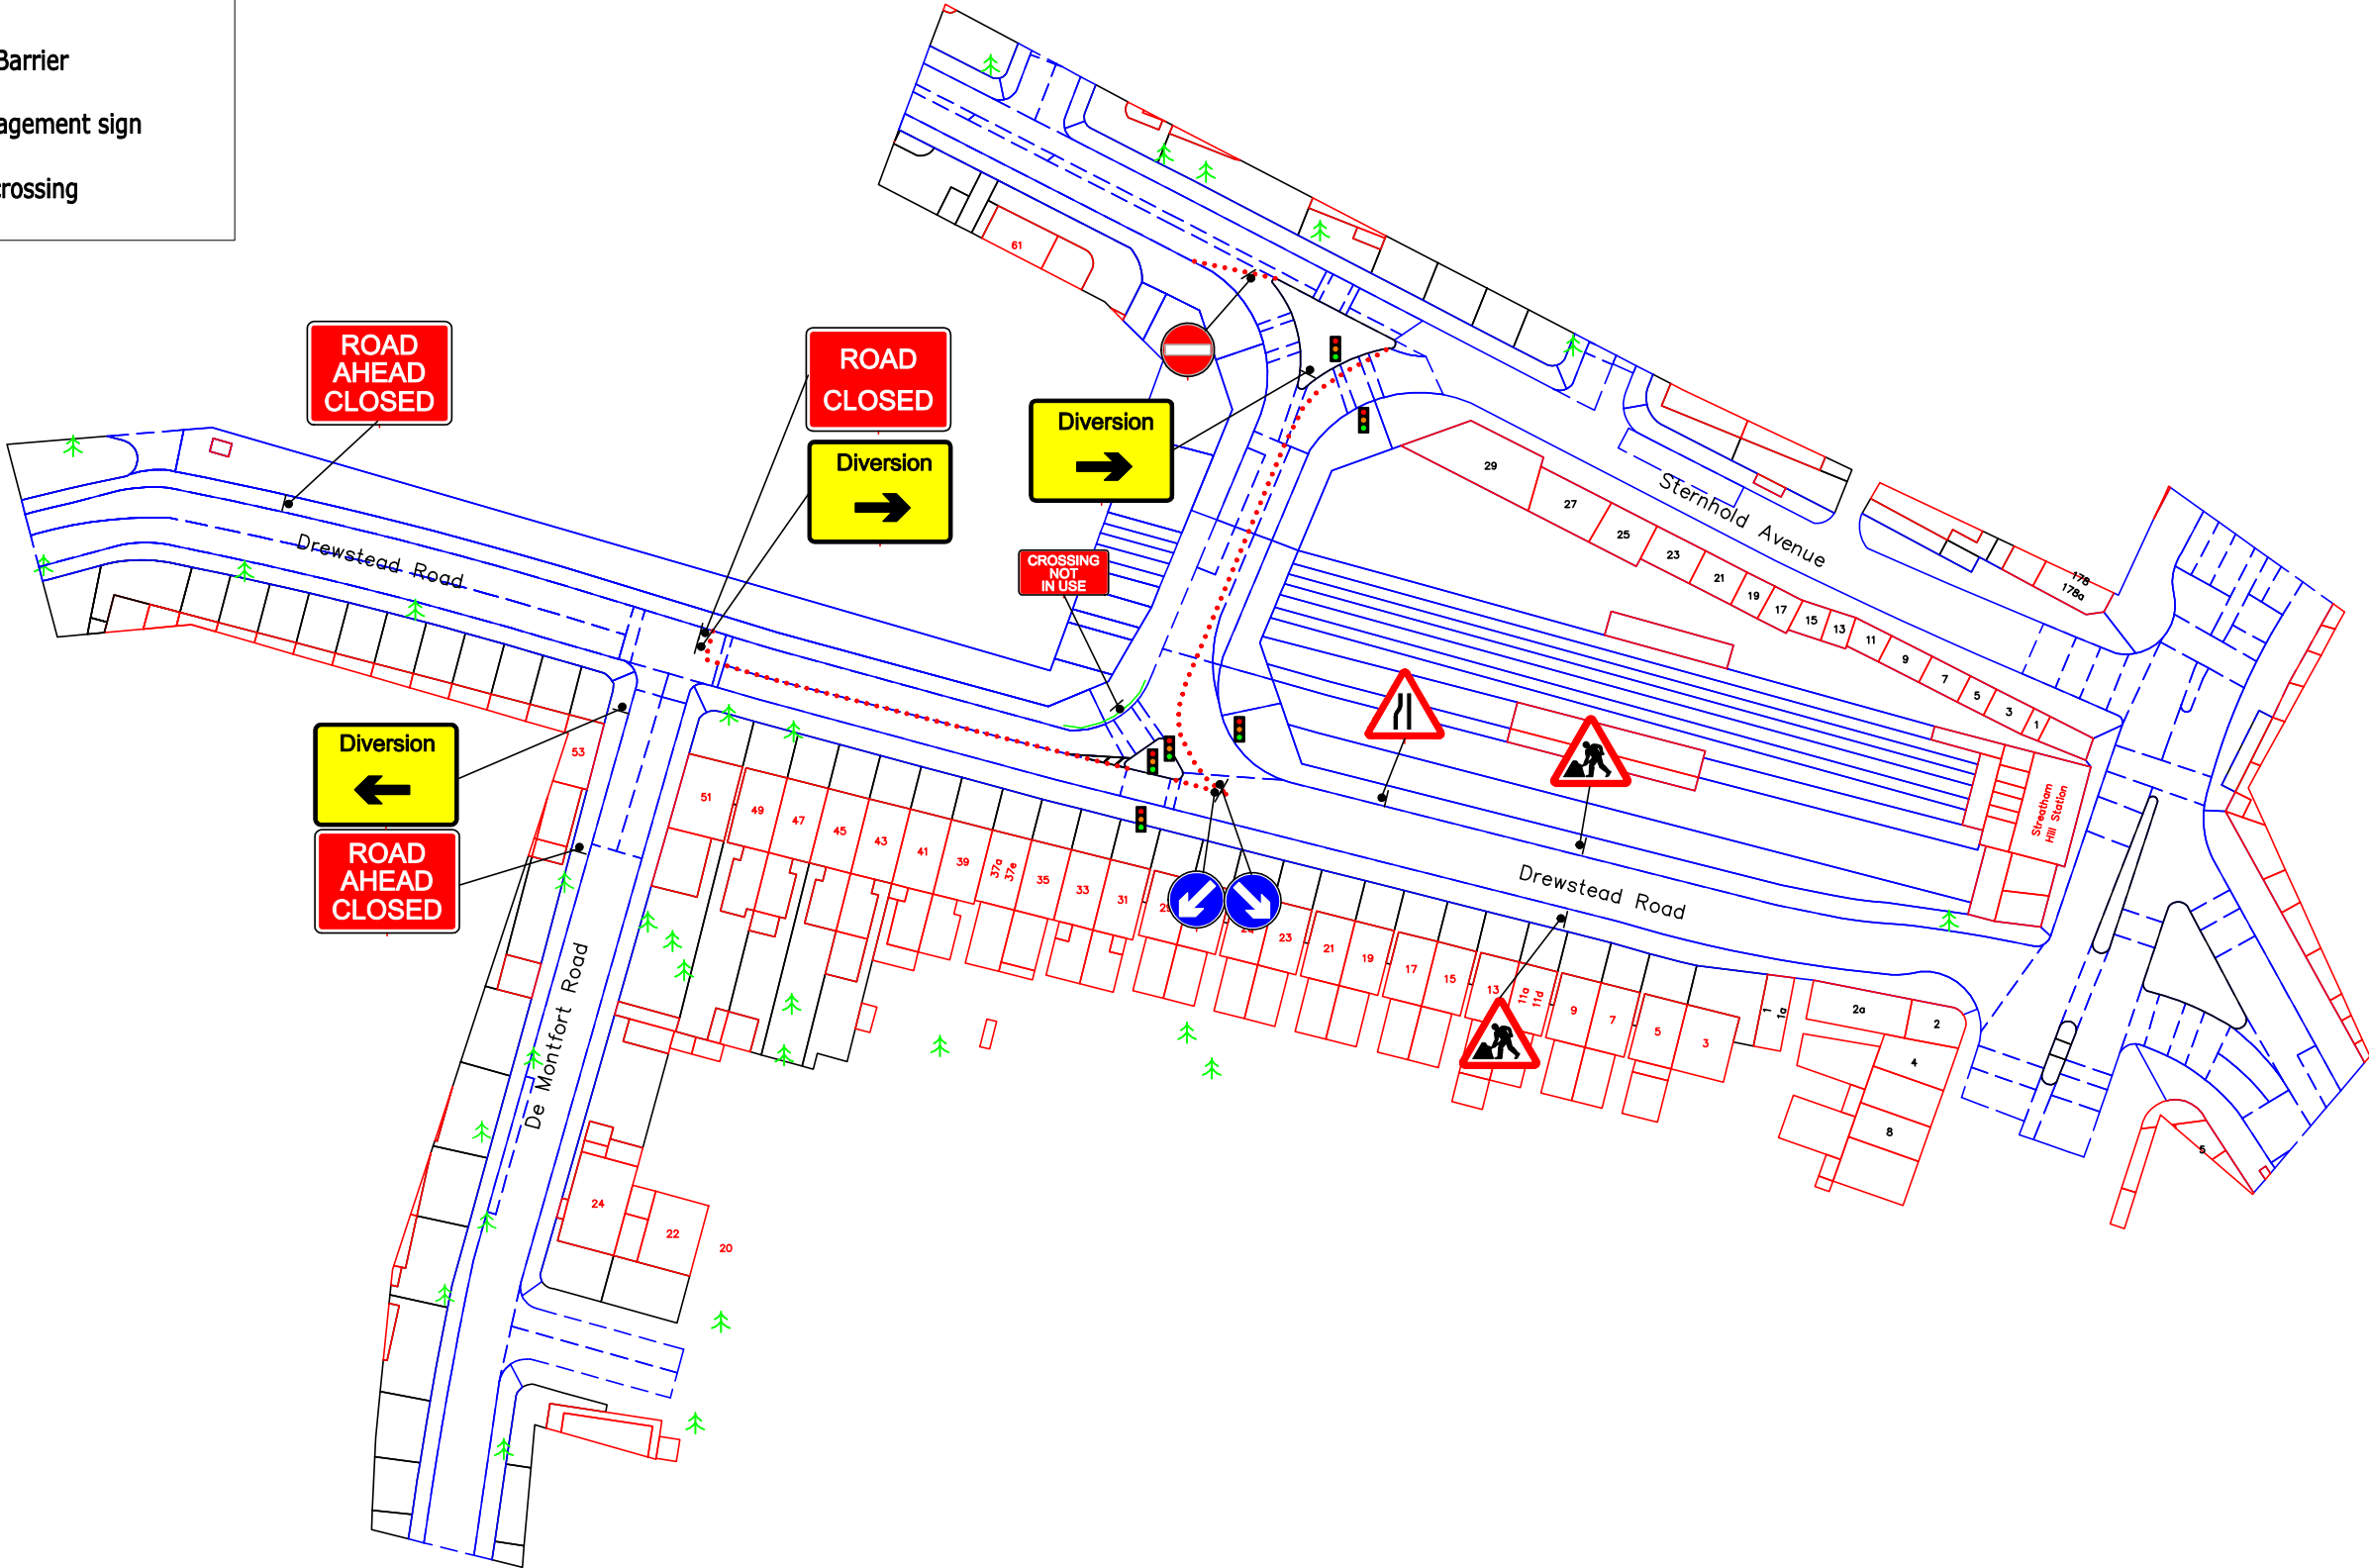

Issue	Amendment	Date
002	Issue 2	25/04/14

Sign positions should be measured and set out onsite and not taken directly from this drawing.
All Traffic management to be set out in accordance with Chapter 8 guidelines.
Bus Stops MUST be suspended for the duration of the works

DRG No	SHS-RCD-001
SCALE	Not to scale
DIMENSIONS	Original drawing size A3