



DO NOT SCALE DIMENSIONS OFF THIS DRAWING FOR CONSTRUCTION.
CHECK ALL DIMENSIONS ON SITE BEFORE FABRICATION REPORT ALL ERRORS OR OMISSIONS TO SPRUNT LIMITED THIS DRAWING IS PROTECTED UNDER COPYRIGHT AND SHALL NOT BE REPRODUCED IN PART OR WHOLE WITHOUT PRIOR EXPRESSED PERMISSION OF SPRUNT LIMITED



B	08.01.2010	CL	DTM
A	06.01.2010	CL	DTM

Rev. No.	Date	By	Description
----------	------	----	-------------

STATUS

Stage A&B - Option 1

CONTRACTOR

PROJECT

Brunswick Park Primary School

CLIENT

Assura group

DRAWING TITLE

Existing site plan

DATE CREATED	SCALE	
16/12/2009	1 : 500	@A1
DRAWN / AMENDED BY	CHECKED	
CL	JK	
DRAWING NO & REVISION		
12292_10-00	B	

sprunt.

SPRUNT The Quadrangle, 2nd Floor, 180 Wardour Street, London W1F 8FY
T +44 (0)20 7287 1153 F +44 (0)20 7287 3675
www.sprunt.net ver 2.0

08/01/2010 13:27:36

1 Existing Site
1 : 500



DO NOT SCALE DIMENSIONS OFF THIS DRAWING FOR CONSTRUCTION.
CHECK ALL DIMENSIONS ON SITE BEFORE FABRICATION
REPORT ALL ERRORS OR OMISSIONS TO SPRUNT LIMITED
THIS DRAWING IS PROTECTED UNDER COPYRIGHT AND
SHALL NOT BE REPRODUCED IN PART OR WHOLE WITHOUT
PRIOR EXPRESSED PERMISSION OF SPRUNT LIMITED



B	08.01.2010	CL	DTM
A	06.01.2010	CL	DTM

Rev. No.	Date	By	Description
----------	------	----	-------------

STATUS

Stage A&B - Option 1

CONTRACTOR

PROJECT

Brunswick Park Primary School

CLIENT

Assura group

DRAWING TITLE

Proposed site plan

DATE CREATED	SCALE	
16/12/2009	1 : 500	@A1
DRAWN / AMENDED BY	CHECKED	
CL	JK	
DRAWING NO & REVISION		
12292_10-01	B	

sprunt.

SPRUNT The Quadrangle, 2nd Floor, 180 Wardour Street, London W1F 8FY
T +44 (0)20 7287 1153 F +44 (0)20 7287 3675
www.sprunt.net ver 2.0

08/01/2010 13:27:38
1 Proposed site
1 : 500

DO NOT SCALE DIMENSIONS OFF THIS DRAWING FOR CONSTRUCTION.
CHECK ALL DIMENSIONS ON SITE BEFORE FABRICATION
REPORT ALL ERRORS OR OMISSIONS TO SPRUNT LIMITED
THIS DRAWING IS PROTECTED UNDER COPYRIGHT AND
SHALL NOT BE REPRODUCED IN PART OR WHOLE WITHOUT
PRIOR EXPRESSED PERMISSION OF SPRUNT LIMITED



By Department Legend

- Acorn
- Children center
- Nursery
- Circulation
- Library
- NHS
- Shared

B	08.01.2010	CL	DTM
A	06.01.2010	CL	DTM

Rev. No.	Date	By	Description
----------	------	----	-------------

STATUS

Stage A&B - Option 1

CONTRACTOR

PROJECT

Brunswick Park Primary School

CLIENT

Assura group

DRAWING TITLE

Block Plan Ground floor

DATE CREATED	SCALE	
16/12/2009	1 : 100	@A1
DRAWN / AMENDED BY	CHECKED	
CL	JK	
DRAWING NO & REVISION		
12292_15-00	B	


sprunt.

SPRUNT The Quadrangle, 2nd Floor, 180 Wardour Street, London W1F 8FY
T +44 (0)20 7287 1153 F +44 (0)20 7287 3675
www.sprunt.net ver 2.0



DO NOT SCALE DIMENSIONS OFF THIS DRAWING FOR CONSTRUCTION.

CHECK ALL DIMENSIONS ON SITE BEFORE FABRICATION
REPORT ALL ERRORS OR OMISSIONS TO SPRUNT LIMITED
THIS DRAWING IS PROTECTED UNDER COPYRIGHT AND
SHALL NOT BE REPRODUCED IN PART OR WHOLE WITHOUT
PRIOR EXPRESSED PERMISSION OF SPRUNT LIMITED

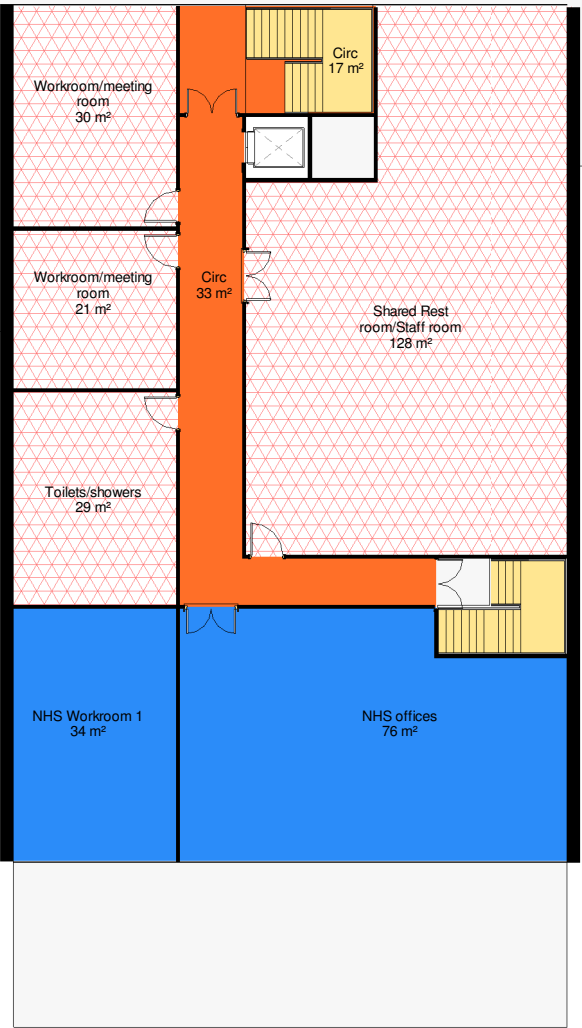

B	08.01.2010	CL	DTM
A	06.01.2010	CL	DTM

Rev. No.	Date	By	Description
----------	------	----	-------------

STATUS

Stage A&B - Option 1

CONTRACTOR

PROJECT

Brunswick Park Primary School

CLIENT

Assura group

DRAWING TITLE


Block plan First floor

DATE CREATED	SCALE	
16/12/2009	1 : 100	@A1
DRAWN / AMENDED BY	CHECKED	
CL	JK	
DRAWING NO & REVISION		
12292_15-01	B	


sprunt.

SPRUNT The Quadrangle, 2nd Floor, 180 Wardour Street, London W1F 8FY
T +44 (0)20 7287 1153 F +44 (0)20 7287 3675
www.sprunt.net ver 2.0

DO NOT SCALE DIMENSIONS OFF THIS DRAWING FOR CONSTRUCTION.
CHECK ALL DIMENSIONS ON SITE BEFORE FABRICATION
REPORT ALL ERRORS OR OMISSIONS TO SPRUNT LIMITED
THIS DRAWING IS PROTECTED UNDER COPYRIGHT AND SHALL NOT BE REPRODUCED IN PART OR WHOLE WITHOUT PRIOR EXPRESSED PERMISSION OF SPRUNT LIMITED

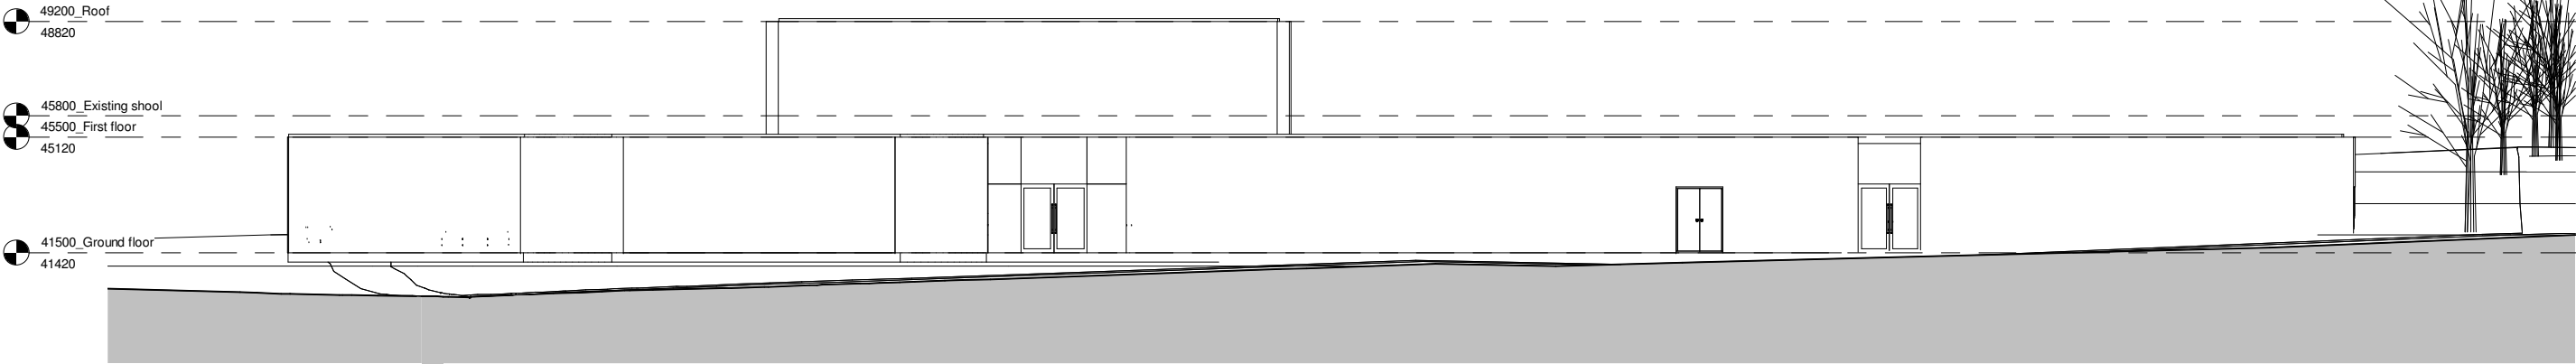

1 Elevation East-West
1 : 100

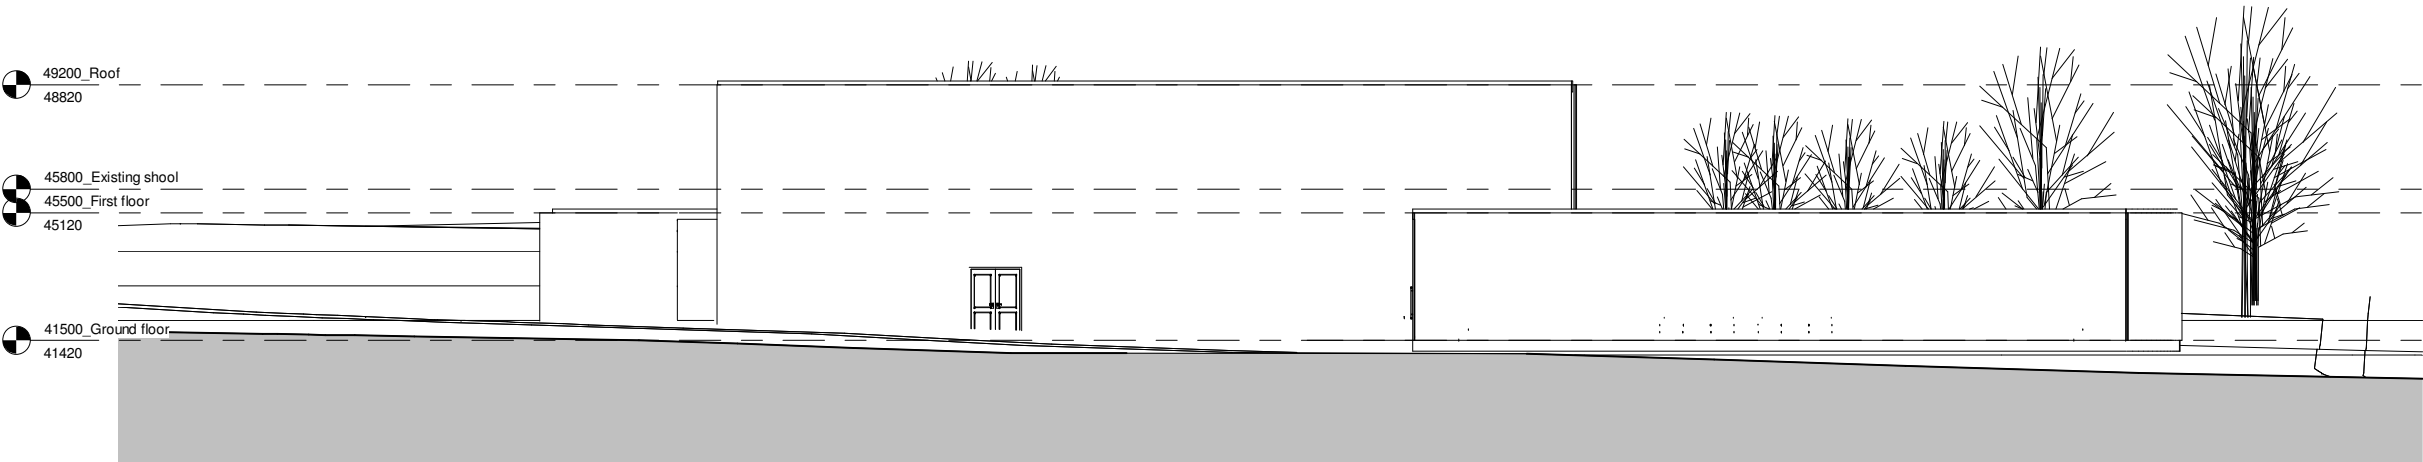

2 Elevation Noth-South
1 : 100

B	08.01.2010	CL	DTM
A	06.01.2010	CL	DTM

Rev. No.	Date	By	Description
----------	------	----	-------------

STATUS

Stage A&B - Option 1

CONTRACTOR

PROJECT

Brunswick Park Primary School

CLIENT

Assura group

DRAWING TITLE

Elevations

DATE CREATED	SCALE	
16/12/2009	1 : 100	@A1
DRAWN / AMENDED BY	CHECKED	
CL	JK	
DRAWING NO & REVISION		
12292_30-01	B	

sprunt.

SPRUNT The Quadrangle, 2nd Floor, 180 Wardour Street, London W1F 8FY
T +44 (0)20 7287 1153 F +44 (0)20 7287 3675
www.sprunt.net ver 2.0



DO NOT SCALE DIMENSIONS OFF THIS DRAWING FOR CONSTRUCTION.
CHECK ALL DIMENSIONS ON SITE BEFORE FABRICATION
REPORT ALL ERRORS OR OMISSIONS TO SPRINT LIMITED
THIS DRAWING IS PROTECTED UNDER COPYRIGHT AND
SHALL NOT BE REPRODUCED IN PART OR WHOLE WITHOUT
PRIOR EXPRESSED PERMISSION OF SPRINT LIMITED



1 North-East view

B	08.01.2010	CL	DTM
A	06.01.2010	CL	DTM

Rev. No.	Date	By	Description
----------	------	----	-------------

STATUS

Stage A&B - Option 1

CONTRACTOR

PROJECT

Brunswick Park Primary School

CLIENT

Assura group


DRAWING TITLE

North-East view

DATE CREATED	SCALE	
16/12/2009	@A1	
DRAWN / AMENDED BY	CHECKED	
CL	JK	
DRAWING NO & REVISION		
12292_A	B	

sprint.

SPRINT The Quadrangle, 2nd Floor, 180 Wardour Street, London W1F 8FY
T +44 (0)20 7287 1153 F +44 (0)20 7287 3675
www.sprint.net ver 2.0

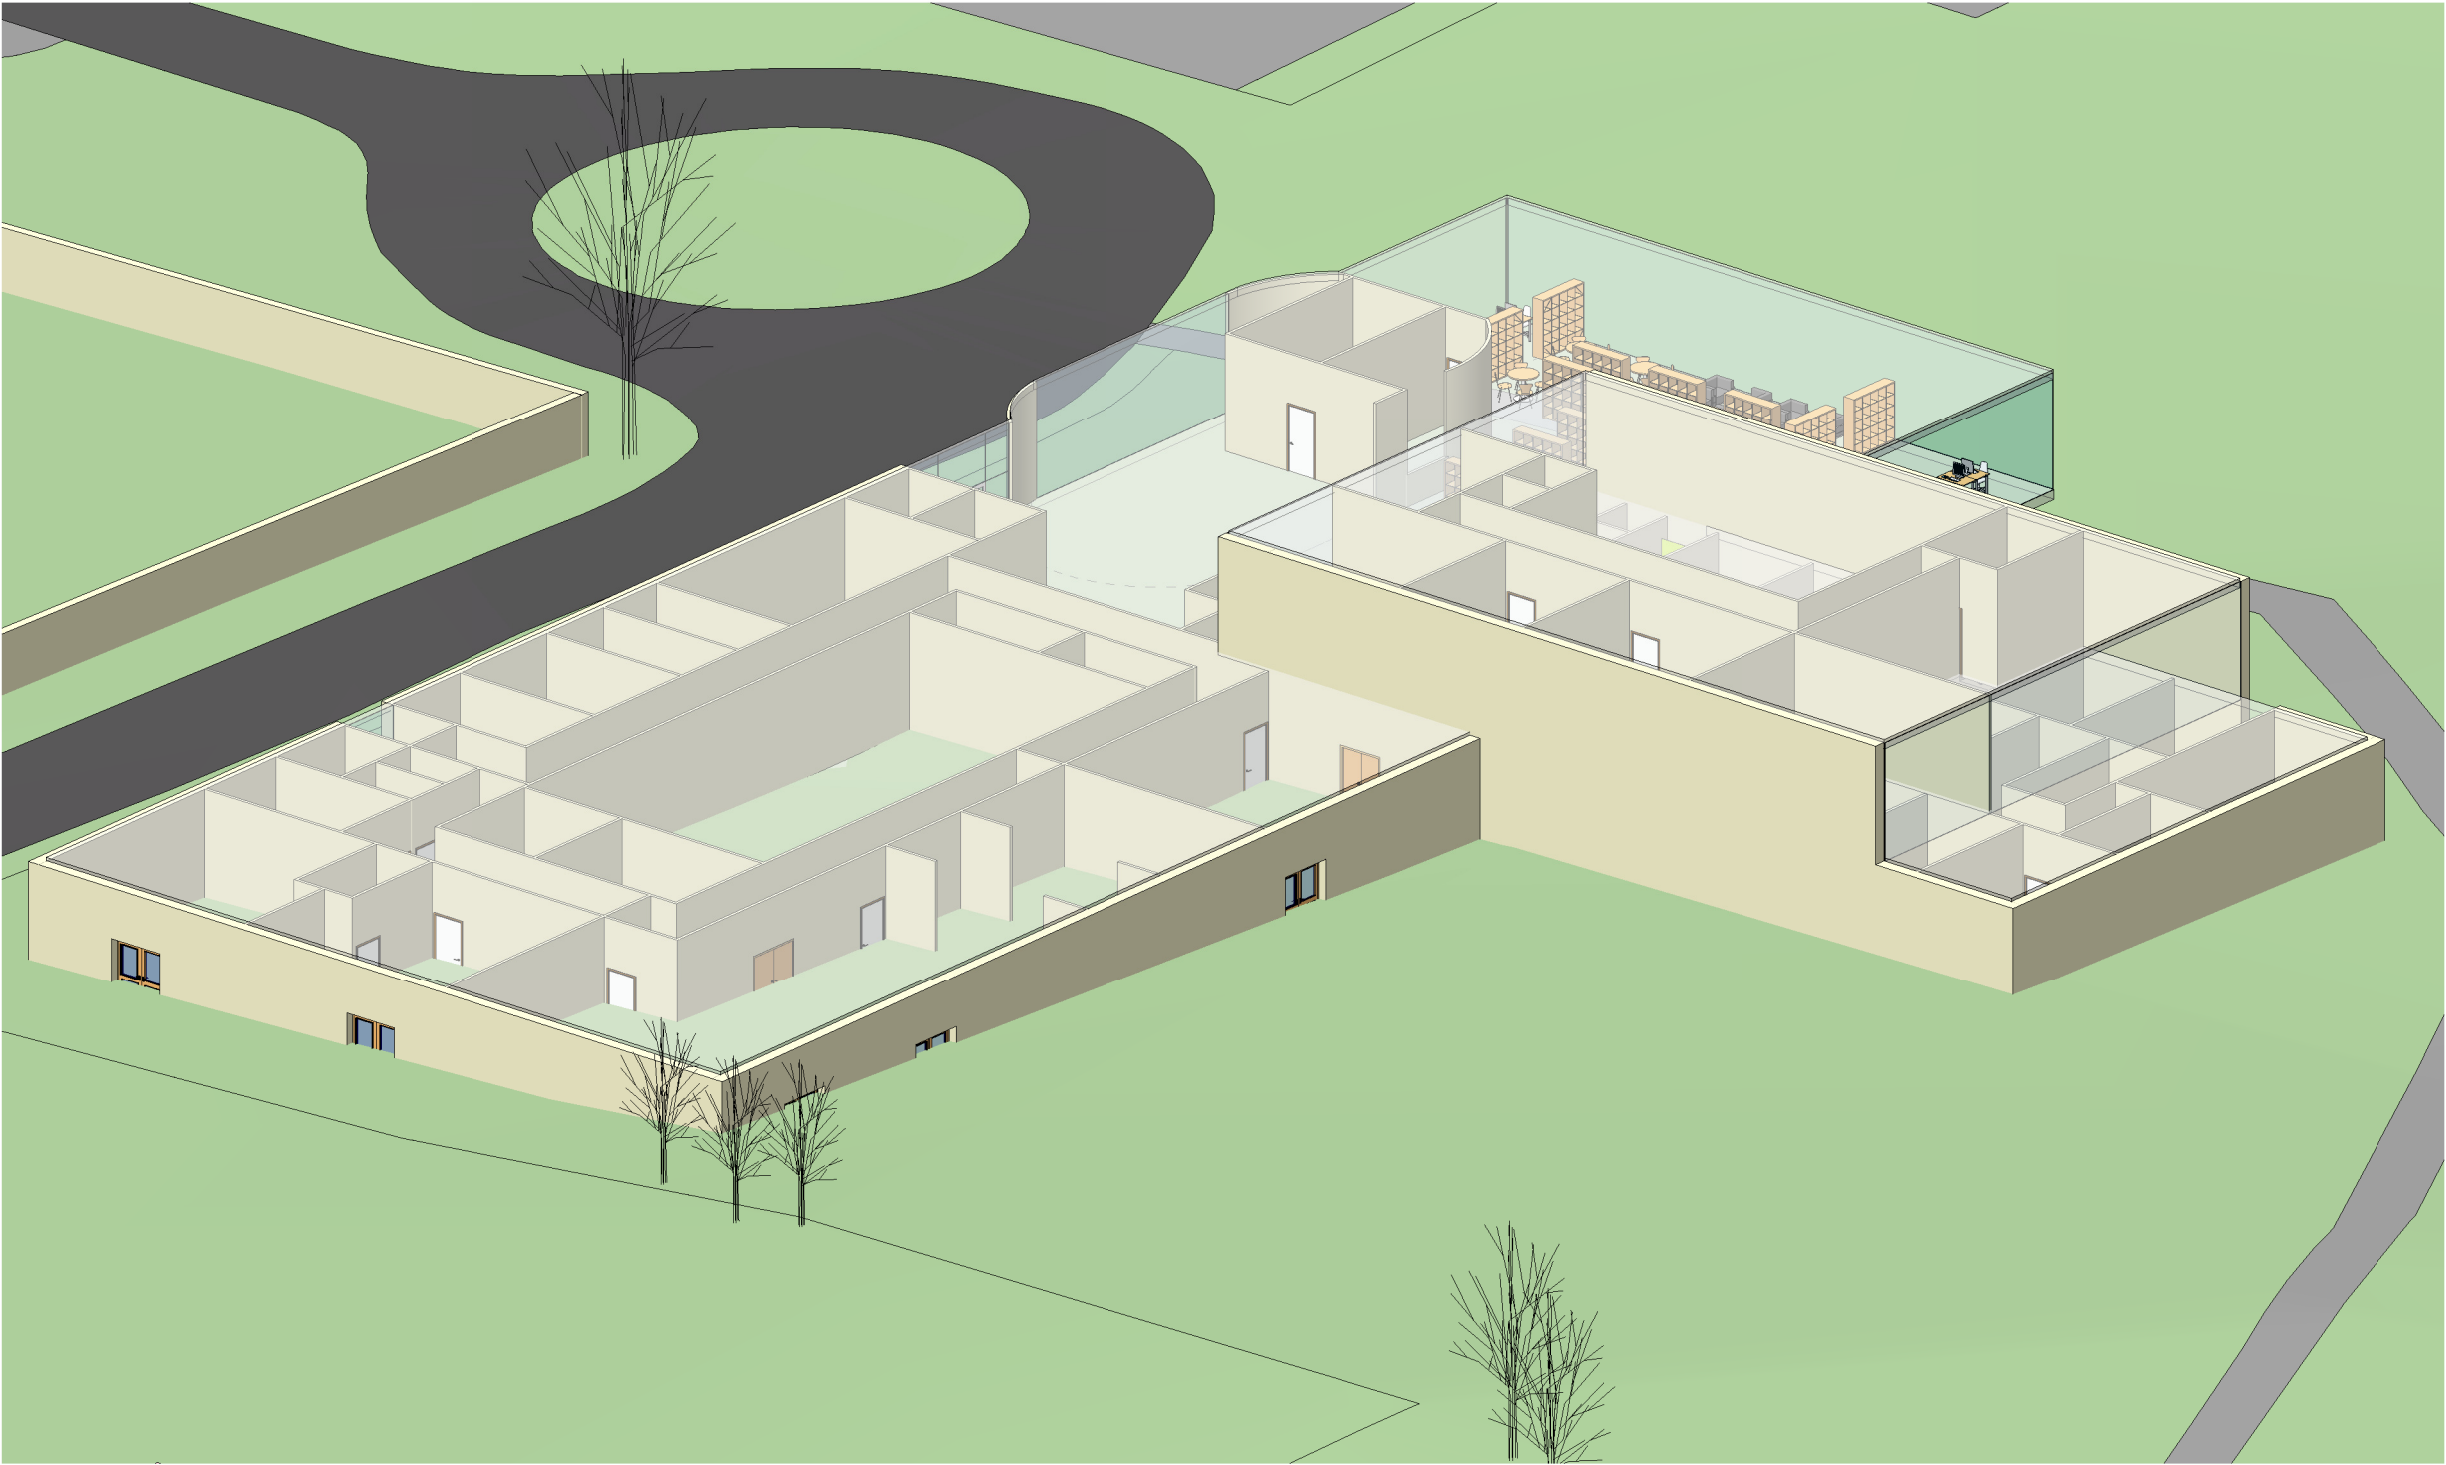

DO NOT SCALE DIMENSIONS OFF THIS DRAWING FOR CONSTRUCTION.
CHECK ALL DIMENSIONS ON SITE BEFORE FABRICATION
REPORT ALL ERRORS OR OMISSIONS TO SPRINT LIMITED
THIS DRAWING IS PROTECTED UNDER COPYRIGHT AND
SHALL NOT BE REPRODUCED IN PART OR WHOLE WITHOUT
PRIOR EXPRESSED PERMISSION OF SPRINT LIMITED



1 South-East view

B	08.01.2010	CL	DTM
A	06.01.2010	CL	DTM

Rev. No.	Date	By	Description
----------	------	----	-------------

STATUS

Stage A&B - Option 1

CONTRACTOR

PROJECT

Brunswick Park Primary School

CLIENT

Assura group

DRAWING TITLE

South-West view

DATE CREATED	SCALE	@A1
16/12/2009		
DRAWN / AMENDED BY	CHECKED	
CL	JK	
DRAWING NO & REVISION		
12292_B	B	

sprunt.

SPRINT The Quadrangle, 2nd Floor, 180 Wardour Street, London W1F 8FY
T +44 (0)20 7287 1153 F +44 (0)20 7287 3675
www.sprunt.net ver 2.0