



DO NOT SCALE DIMENSIONS OFF THIS DRAWING FOR CONSTRUCTION.  
CHECK ALL DIMENSIONS ON SITE BEFORE FABRICATION  
REPORT ALL ERRORS OR OMISSIONS TO SPRUNT LIMITED  
THIS DRAWING IS PROTECTED UNDER COPYRIGHT AND SHALL NOT BE REPRODUCED IN PART OR WHOLE WITHOUT PRIOR EXPRESSED PERMISSION OF SPRUNT LIMITED

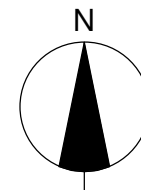

Site boundaries



Site under same ownership

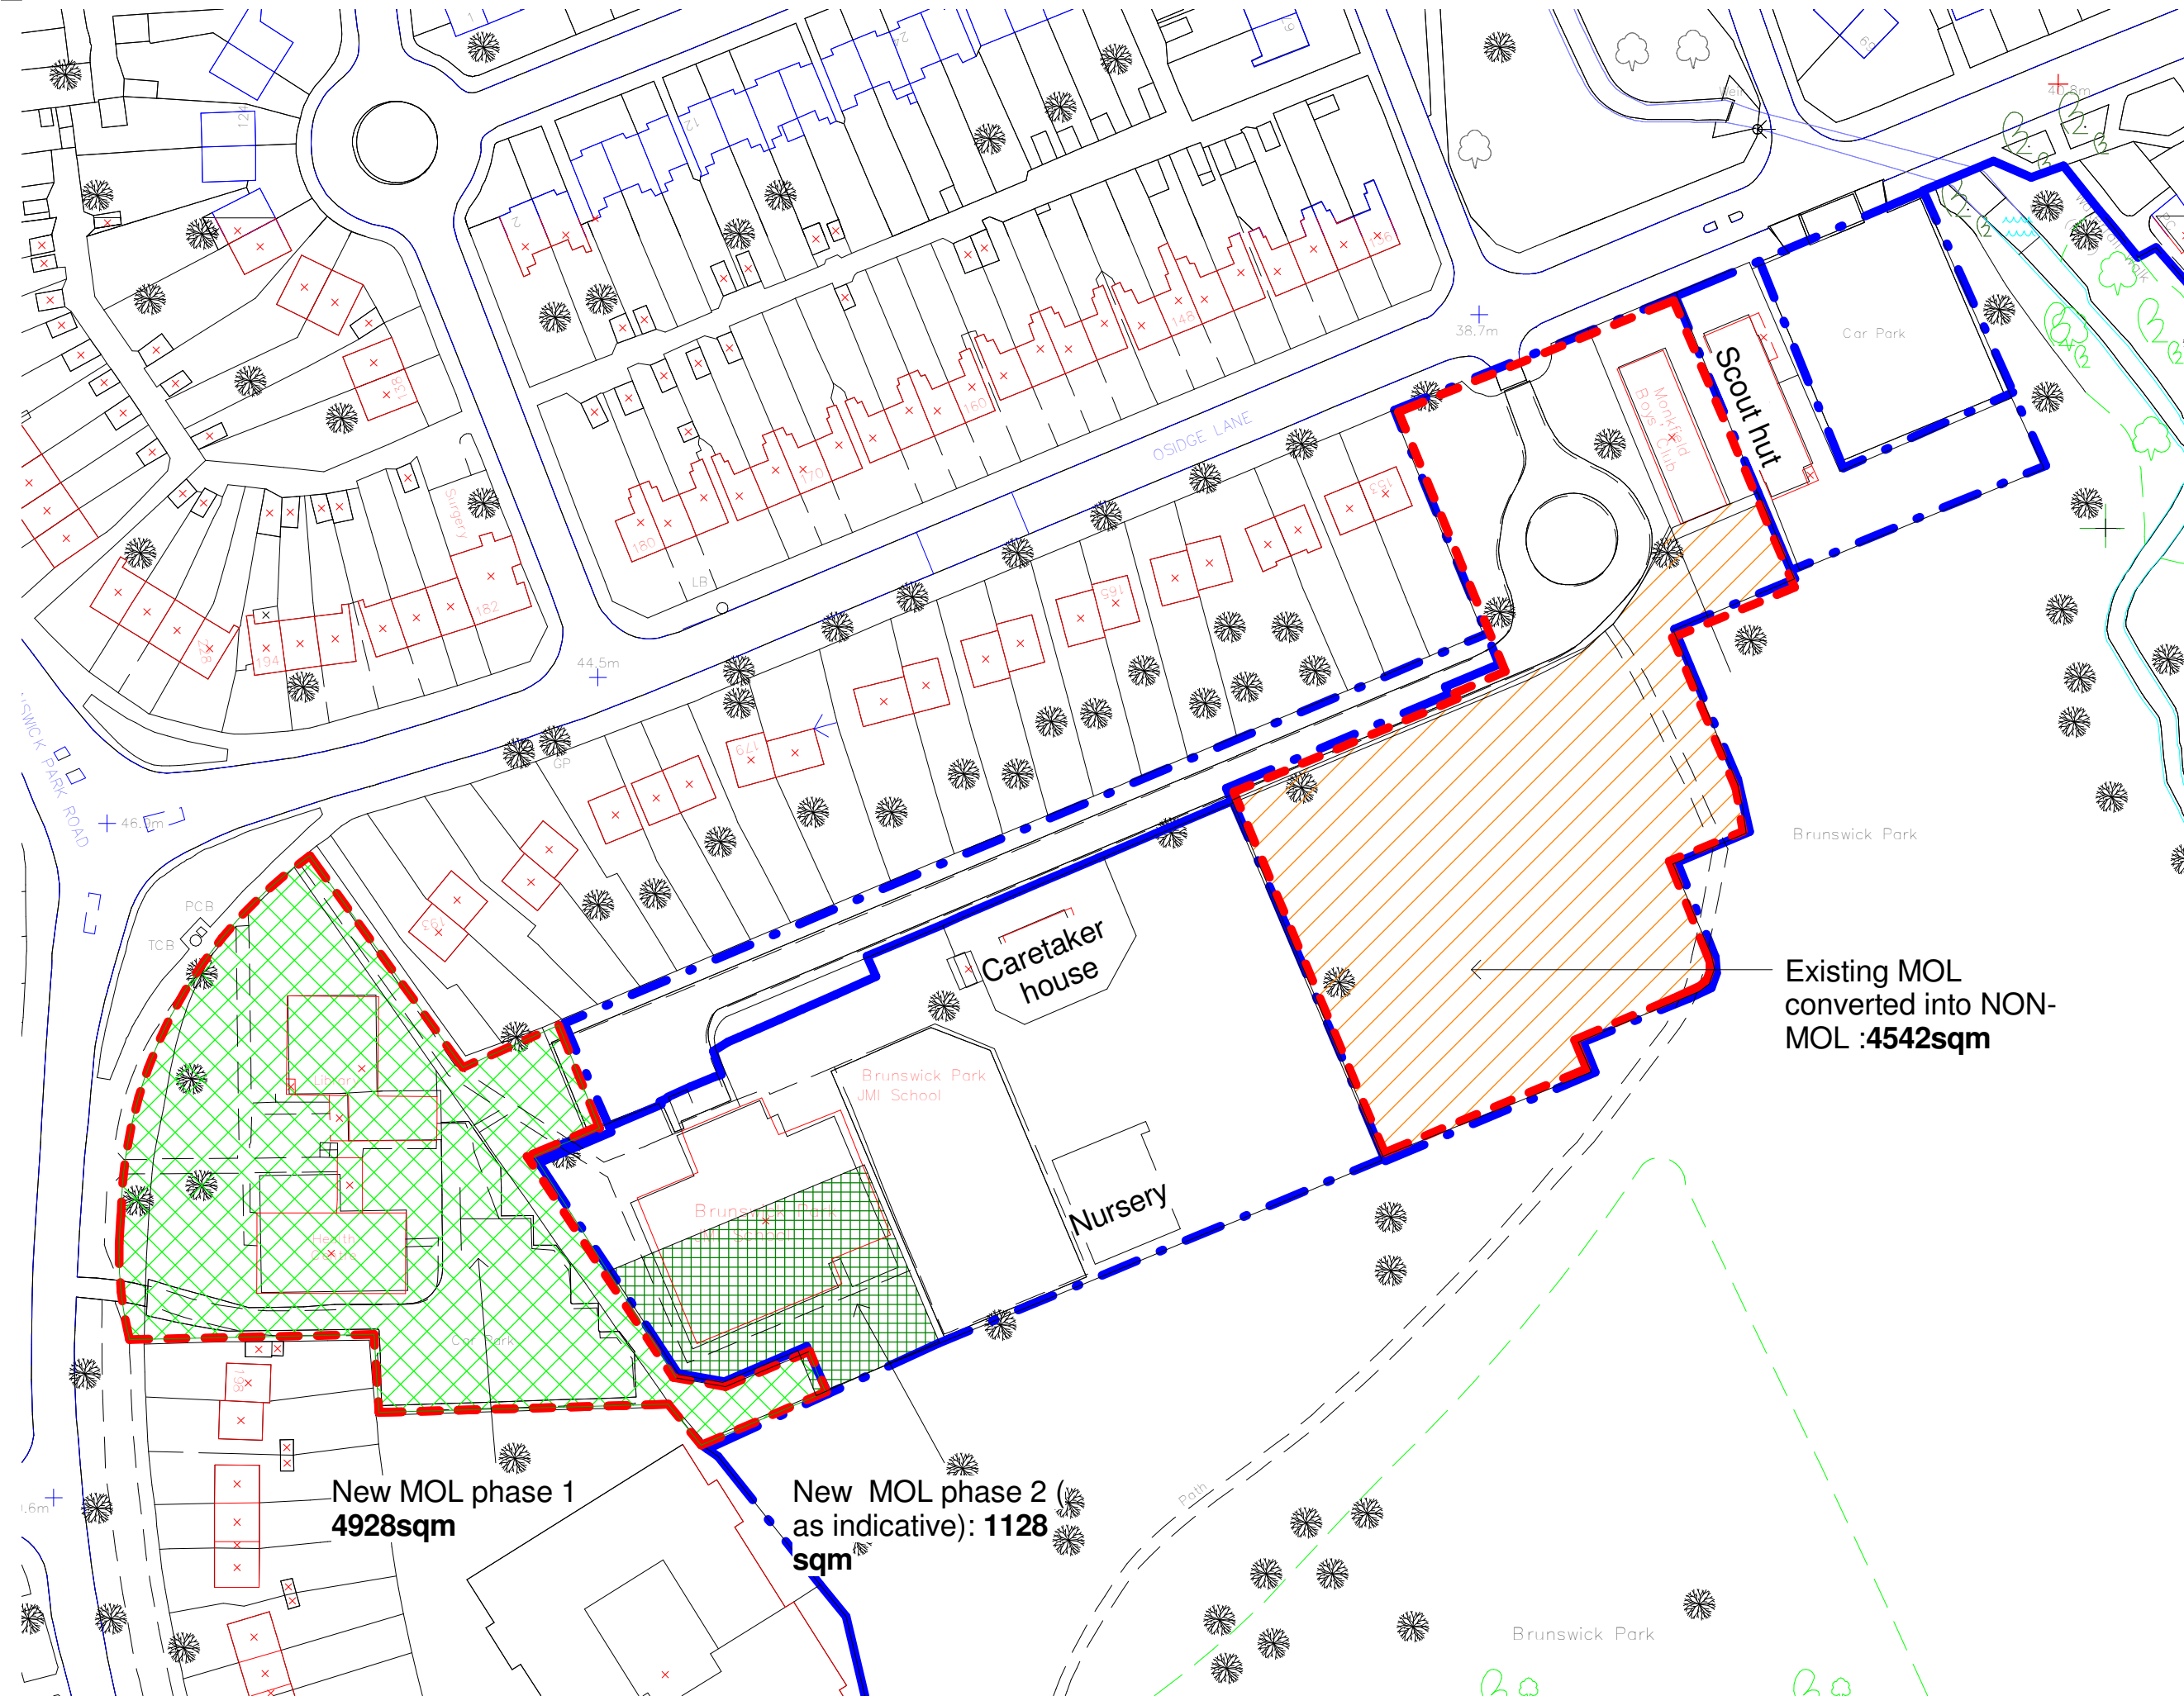

# Location plan showing the proposed site boundaries

1 : 1000

STATUS	
Planning Application	
CONTRACTOR	
N/A	
PROJECT	
Brunswick Park	
CLIENT	
Elevate Partnerships Ltd	
DRAWING TITLE	
Location plan showing the proposed boundaries	
DATE CREATED	SCALE
12/04/2010	1 : 1000@A3
DRAWN / AMENDED BY	CHECKED
CL	JK
DRAWING NO & REVISION	
00_01_P1	P1

**sprunt.**

SPRUNT The Quadrangle, 2nd Floor, 180 Wardour Street, London W1F 8FY  
T +44 (0)20 7287 1153 F +44 (0)20 7287 3675  
www.sprunt.net