

Egdon Resources U.K. Limited

Standard Rules SR 2015 No.1

Environmental Permit Application

North Kelsey Wellsite

Site Plans

January 2020






**North Kelsey Wellsite
Environmental Permit Application
Site Plans**

ER-EPR-NK-SR2015_No.1-SP-003

*****Page Left Blank Intentionally*****

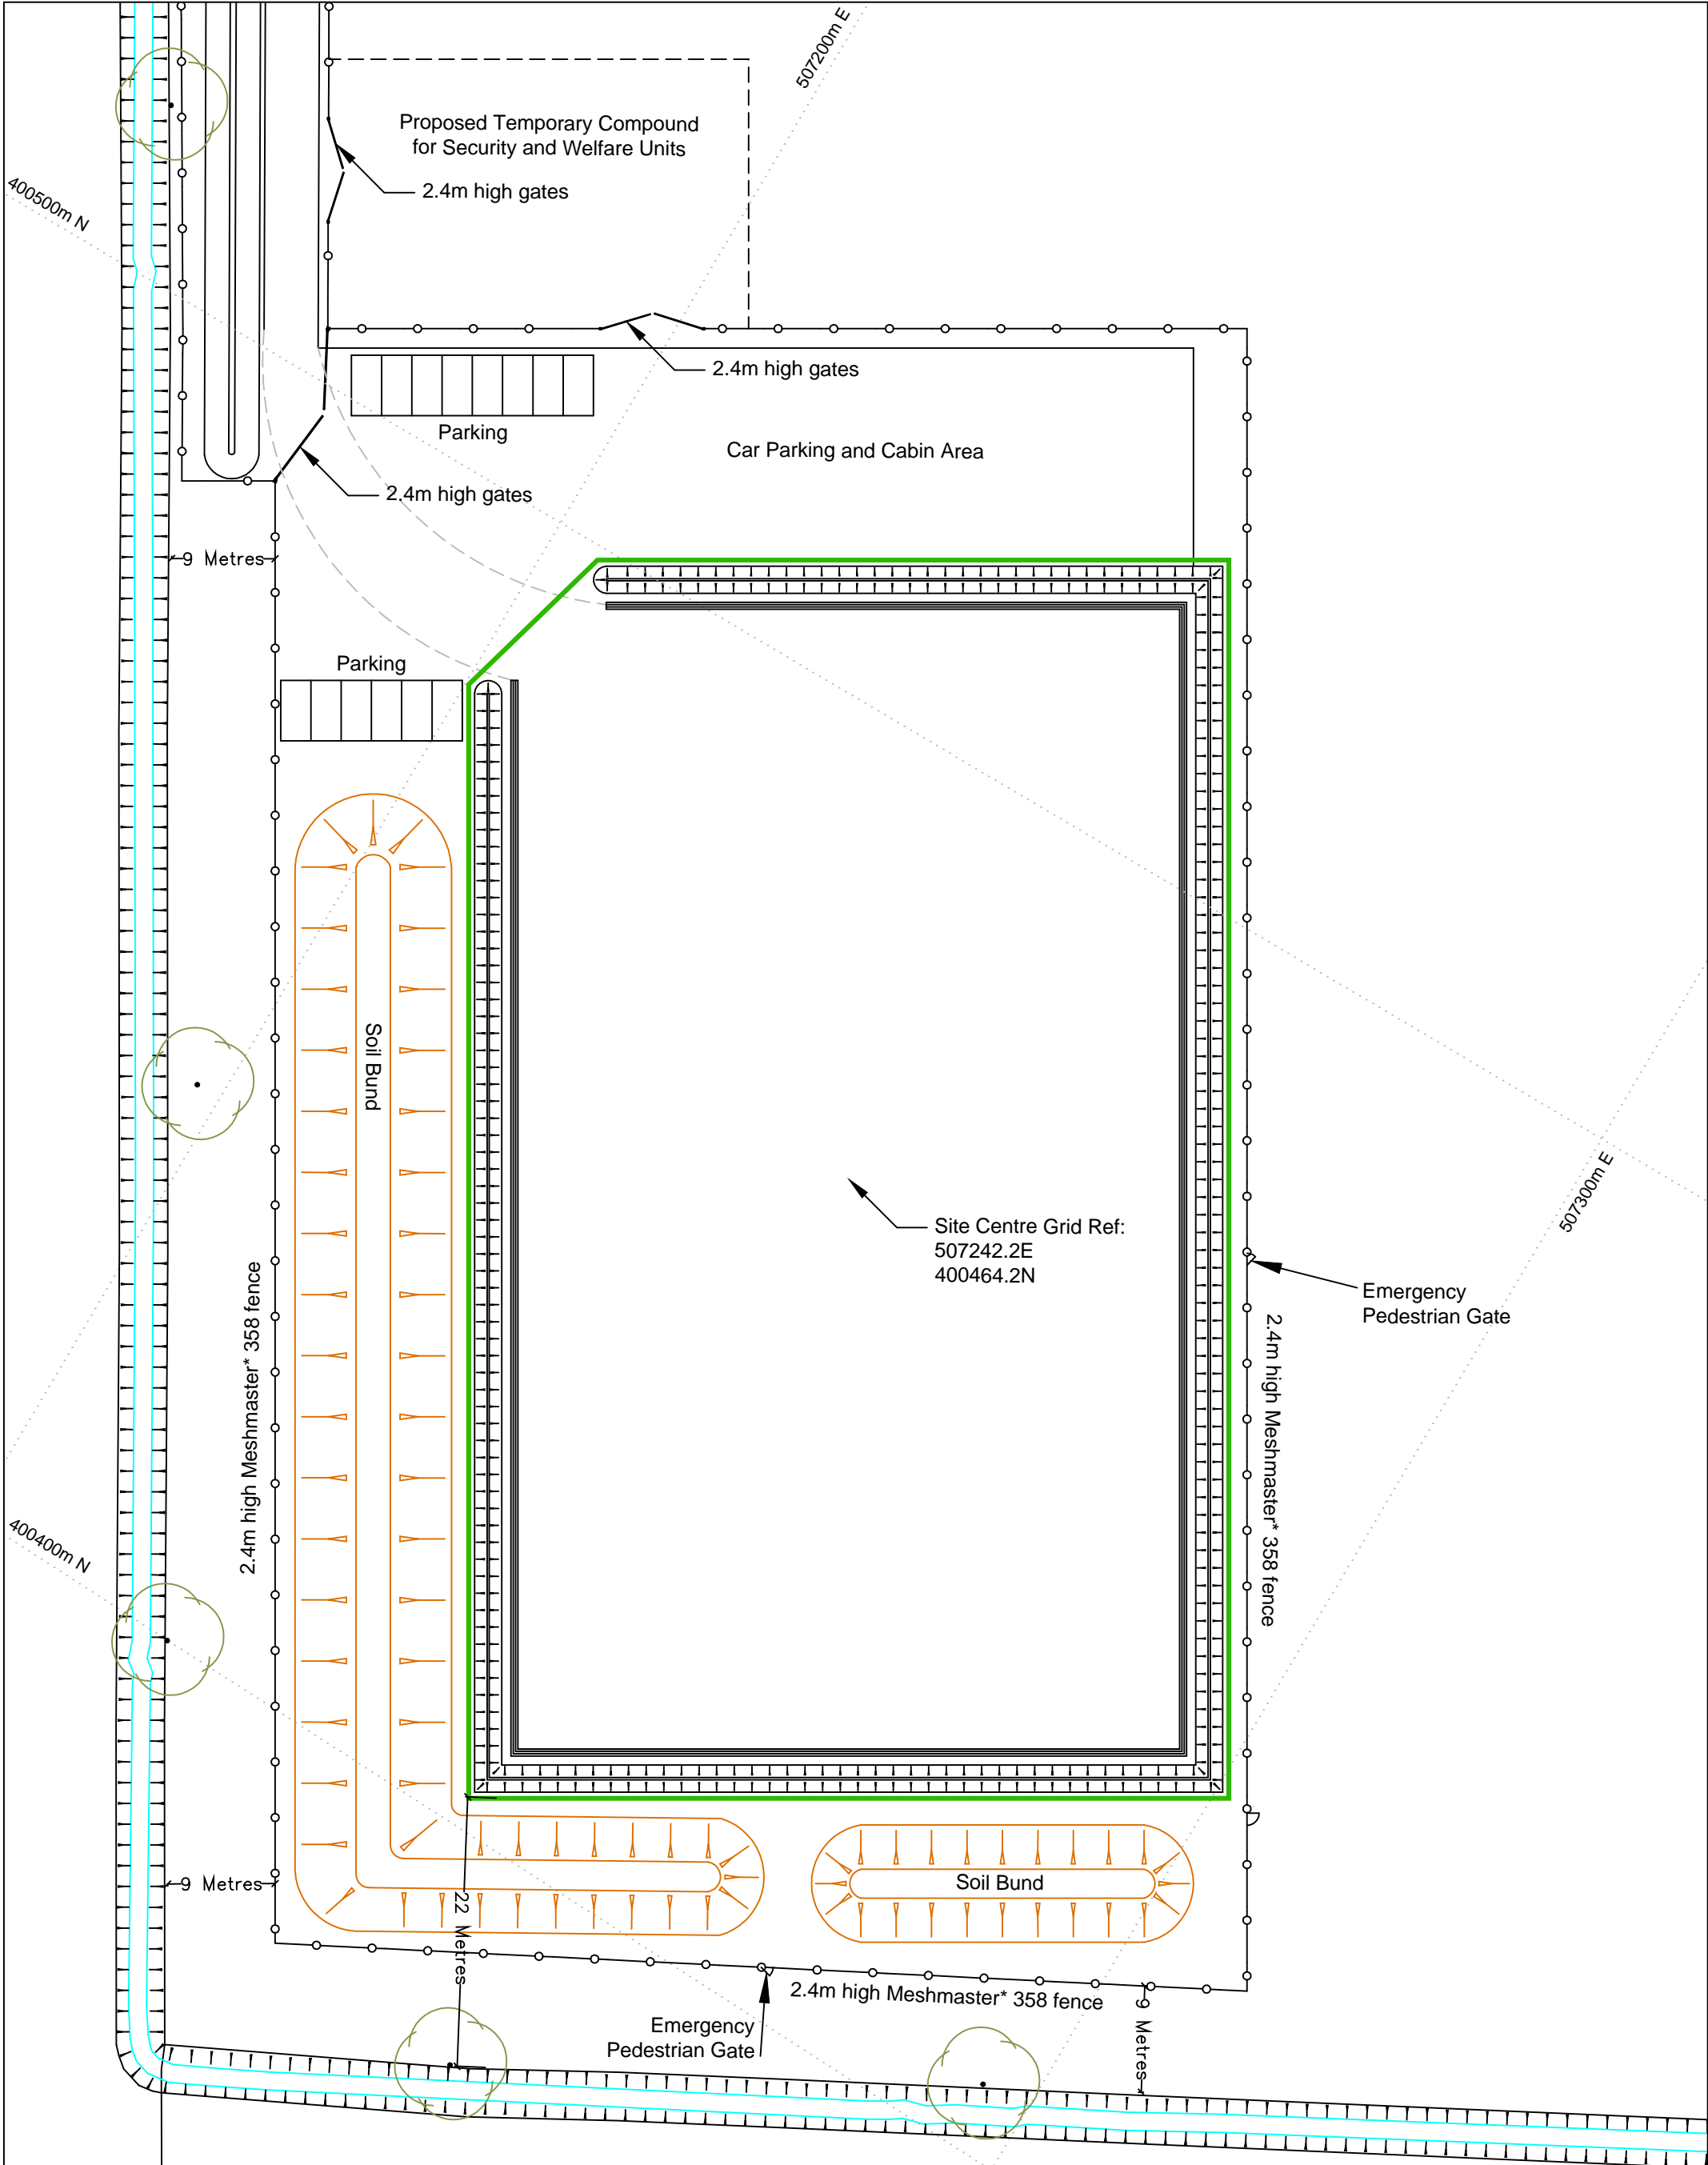

- KEY:
- PERMIT BOUNDARY
 - WATER FEATURES (PONDS, DRAINS)
 - SECURITY FENCING (2.4M MESHMASTER)
 - TREE



THE ORDNANCE SURVEY DATA ON THIS PLAN HAS BEEN REPRODUCED FROM ORDNANCE SURVEY © BY PERMISSION OF ORDNANCE SURVEY © ON BEHALF OF THE CONTROLLER OF HER MAJESTY'S STATIONERY OFFICE. © CROWN COPYRIGHT 2019. ALL RIGHTS RESERVED. LICENCE No. 100022432



KEY:

EMERGENCY PEDESTRIAN GATE POSITIONS ARE INDICATIVE. EACH GATE WILL BE POSITIONED AT A SUITABLE LOCATION ALONG THE PERIMETER OF THE CORRESPONDING FENCE

REVISION HISTORY					
-	-	-	-	-	-
-	-	-	-	-	-
-	-	-	-	-	-
-	-	-	-	-	-
0	OCT19	JF	FIRST ISSUE		JF
REV	DATE	BY	DETAILS		APR

ZETLAND GROUP
FROM CONCEPTION TO COMPLETION

ZETLAND GROUP LIMITED
THE INNOVATION CENTRE, KIRKLEATHAM BUSINESS PARK, REDCAR, TS10 5SH
T: +44(0)1642 777726 E: info@zetlandgroup.com W: www.zetlandgroup.com
Registered in England No. 0884586 Registered office: The Innovation Centre, Kirkleatham Business Park, Redcar, TS10 5SH

THIS DOCUMENT IS THE PROPERTY OF ZETLAND GROUP LIMITED. IT CONTAINS PROPRIETARY AND CONFIDENTIAL INFORMATION WHICH MUST NOT BE DUPLICATED, USED OR DISCLOSED OTHER THAN AS EXPRESSLY AUTHORISED BY ZETLAND GROUP LIMITED OR ITS REPRESENTATIVE © 2019

SITE:	NORTH KELSEY, LINCOLNSHIRE	
PROJECT:	ENVIRONMENTAL PERMIT APPLICATION	
TITLE:	PERMIT BOUNDARY PLAN	
CLIENT:	EGDON RESOURCES U.K. LIMITED	

Scale:	1:500	DWG. No:
Size:	A3	ZG-ER-NK-EPR-01
Sheet:	1 of 1	