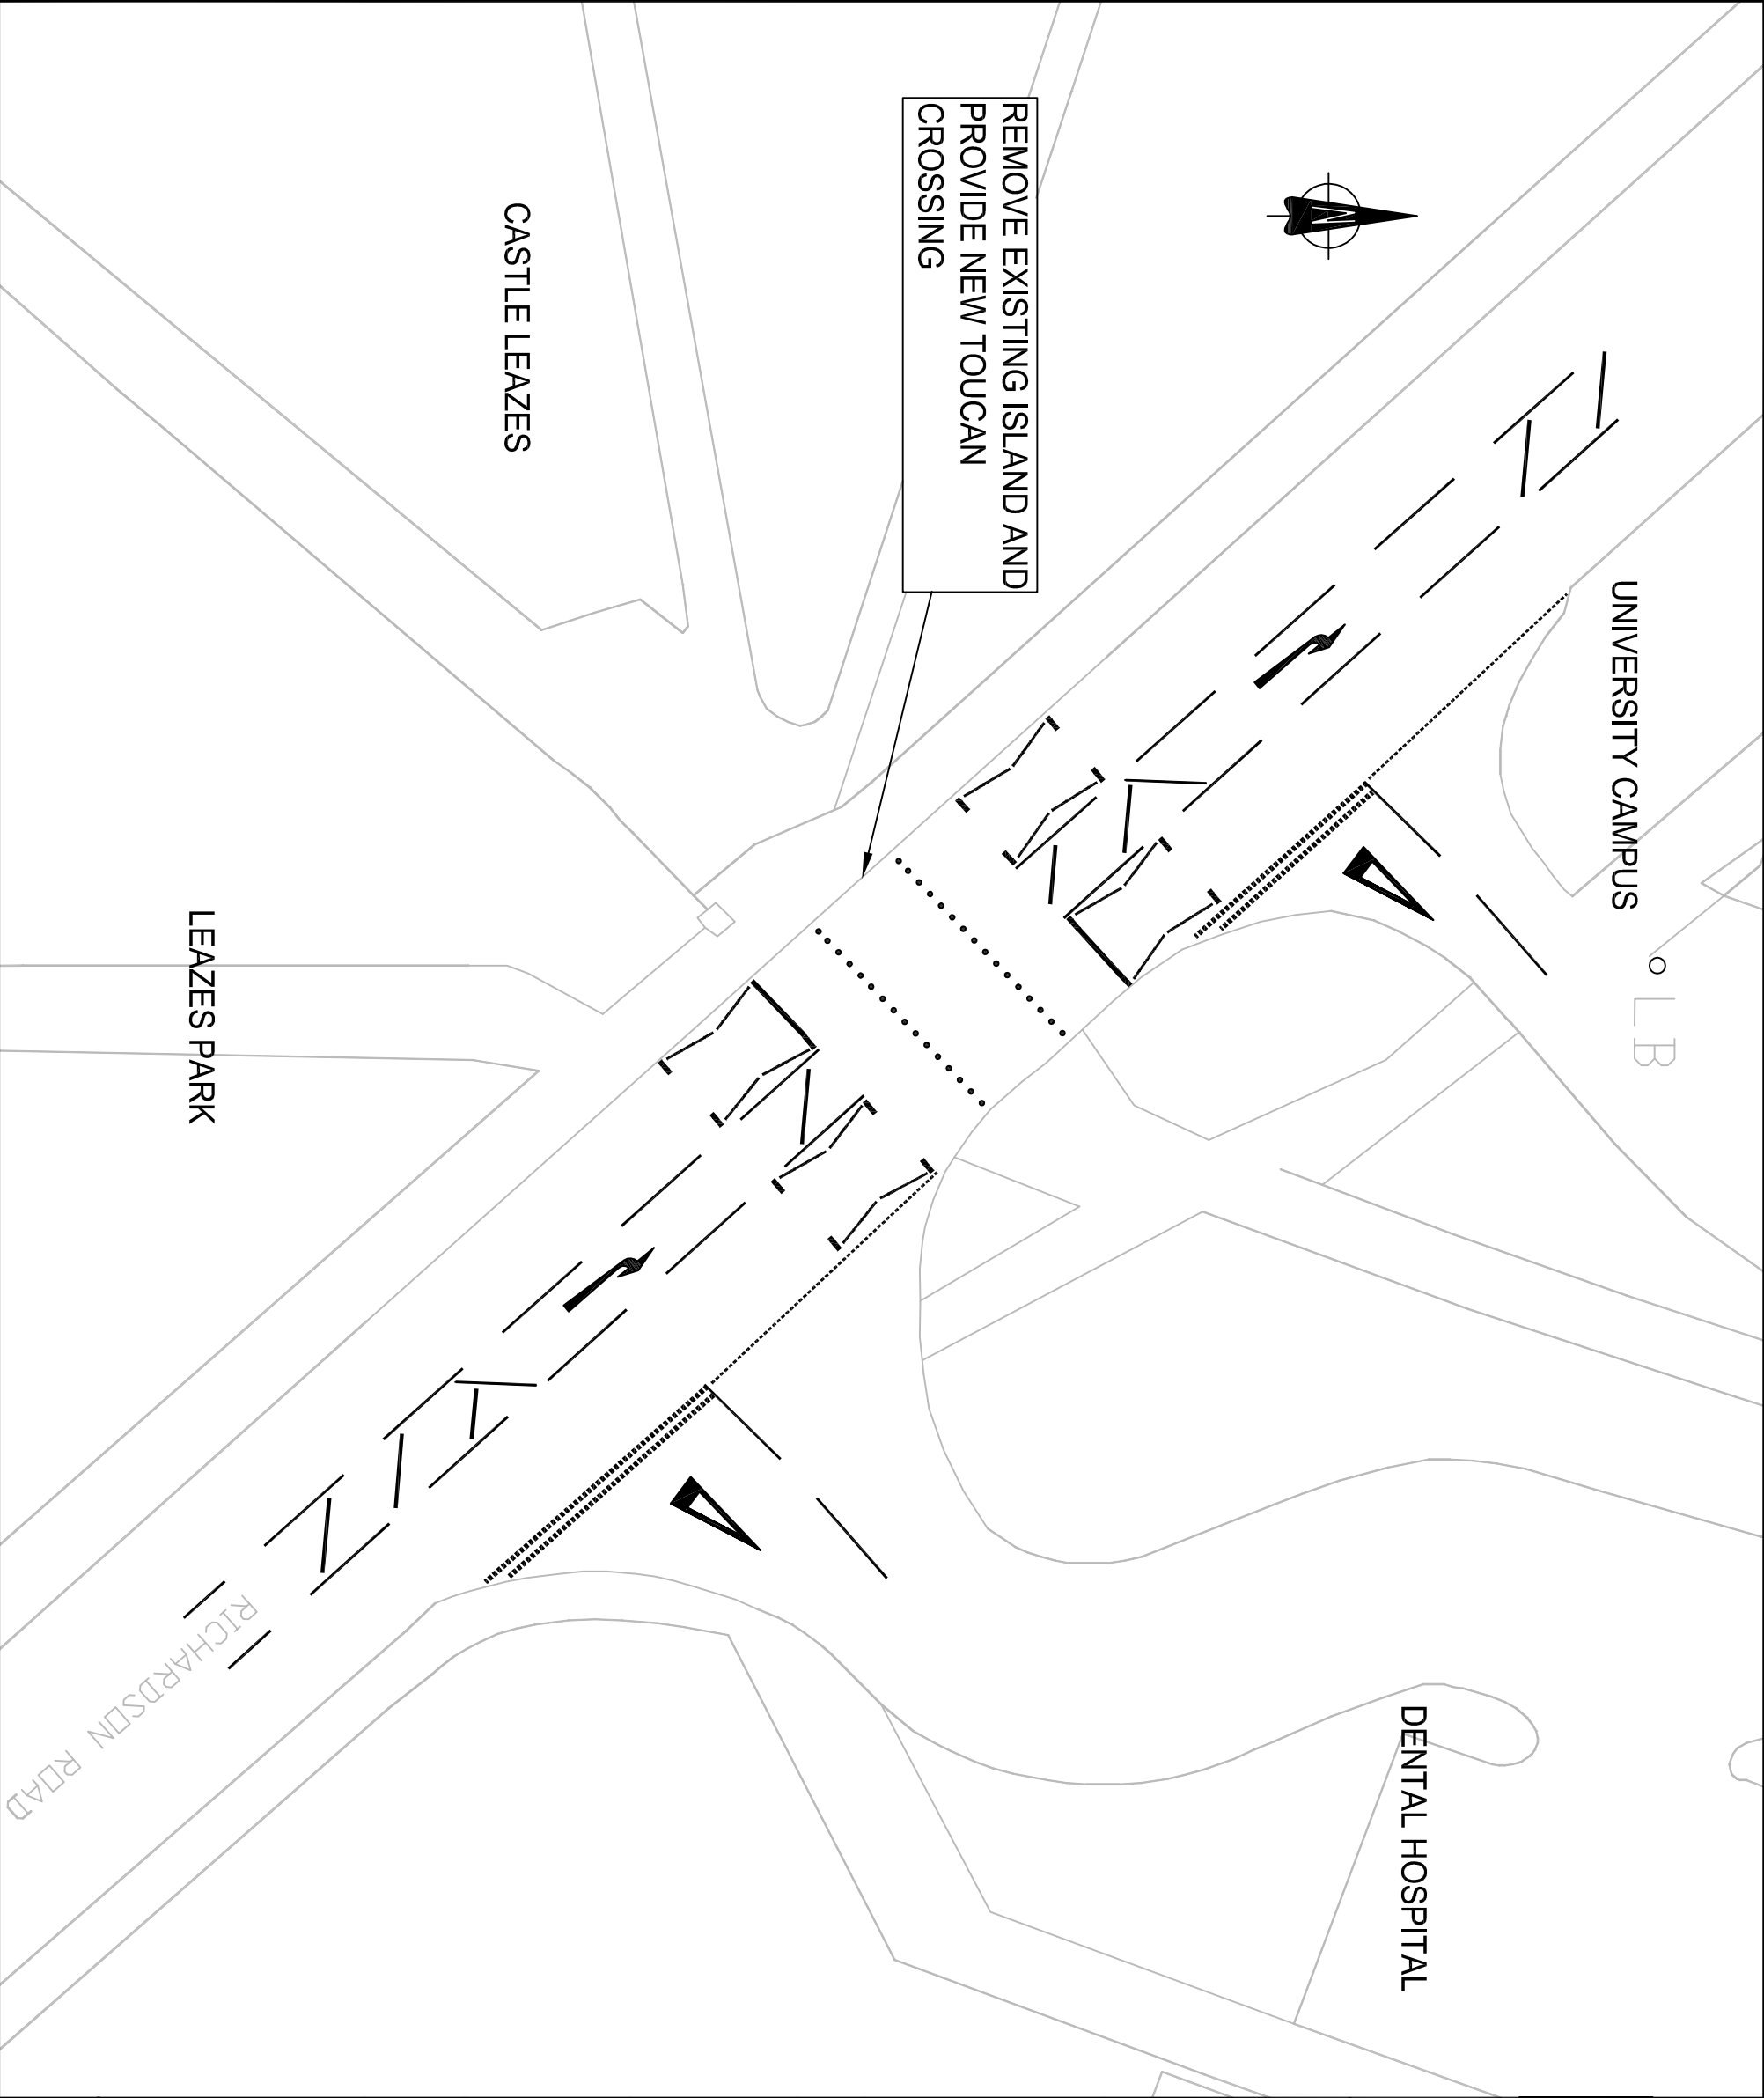




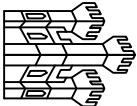


This map is based upon Ordnance Survey material with the permission of Ordnance Survey on behalf of the Controller of Her Majesty's Stationery Office © Crown copyright. Unauthorised reproduction infringes Crown copyright and may lead to prosecution or civil proceedings. Newcastle City Council, 100019569, 2010.



Notes			
Rev.	Description	Date	By
<div><div><div><div>EMAS ENVIRONMENTAL MANAGEMENT SYSTEM</div></div><div><div>SGS ISO 14001</div></div><div><div>SGS ISO 9001:2008</div></div><div><div>SGS OHSAS 18001</div></div></div></div>			
<div><div><div>Newcastle</div><div>City Council</div><div></div></div></div>			
Technical Services Environment and Regeneration Directorate Civic Centre Barras Bridge Newcastle upon Tyne NE1 8PD Phone 0191 2328520 Fax 0191 2114998			
M. MURPHY B.Sc.(Hons) C.Eng. M.I.C.E. DIRECTOR OF TECHNICAL SERVICES			
Project			
LOVERS LANE CYCLE WAY			
Drawing Title			
PROPOSED TOUCAN CROSSING RICHARDSON ROAD			
Status			
INFORMATION			
Scale	Date		
	MAY 11		
	Drawn		
	CK		
	Prepared		
1:250	HH		
	Checked		
	PH		
Original Size			A3
Drawing No.			Revision
CCC/10019-004/009			