


LOCATION PLAN

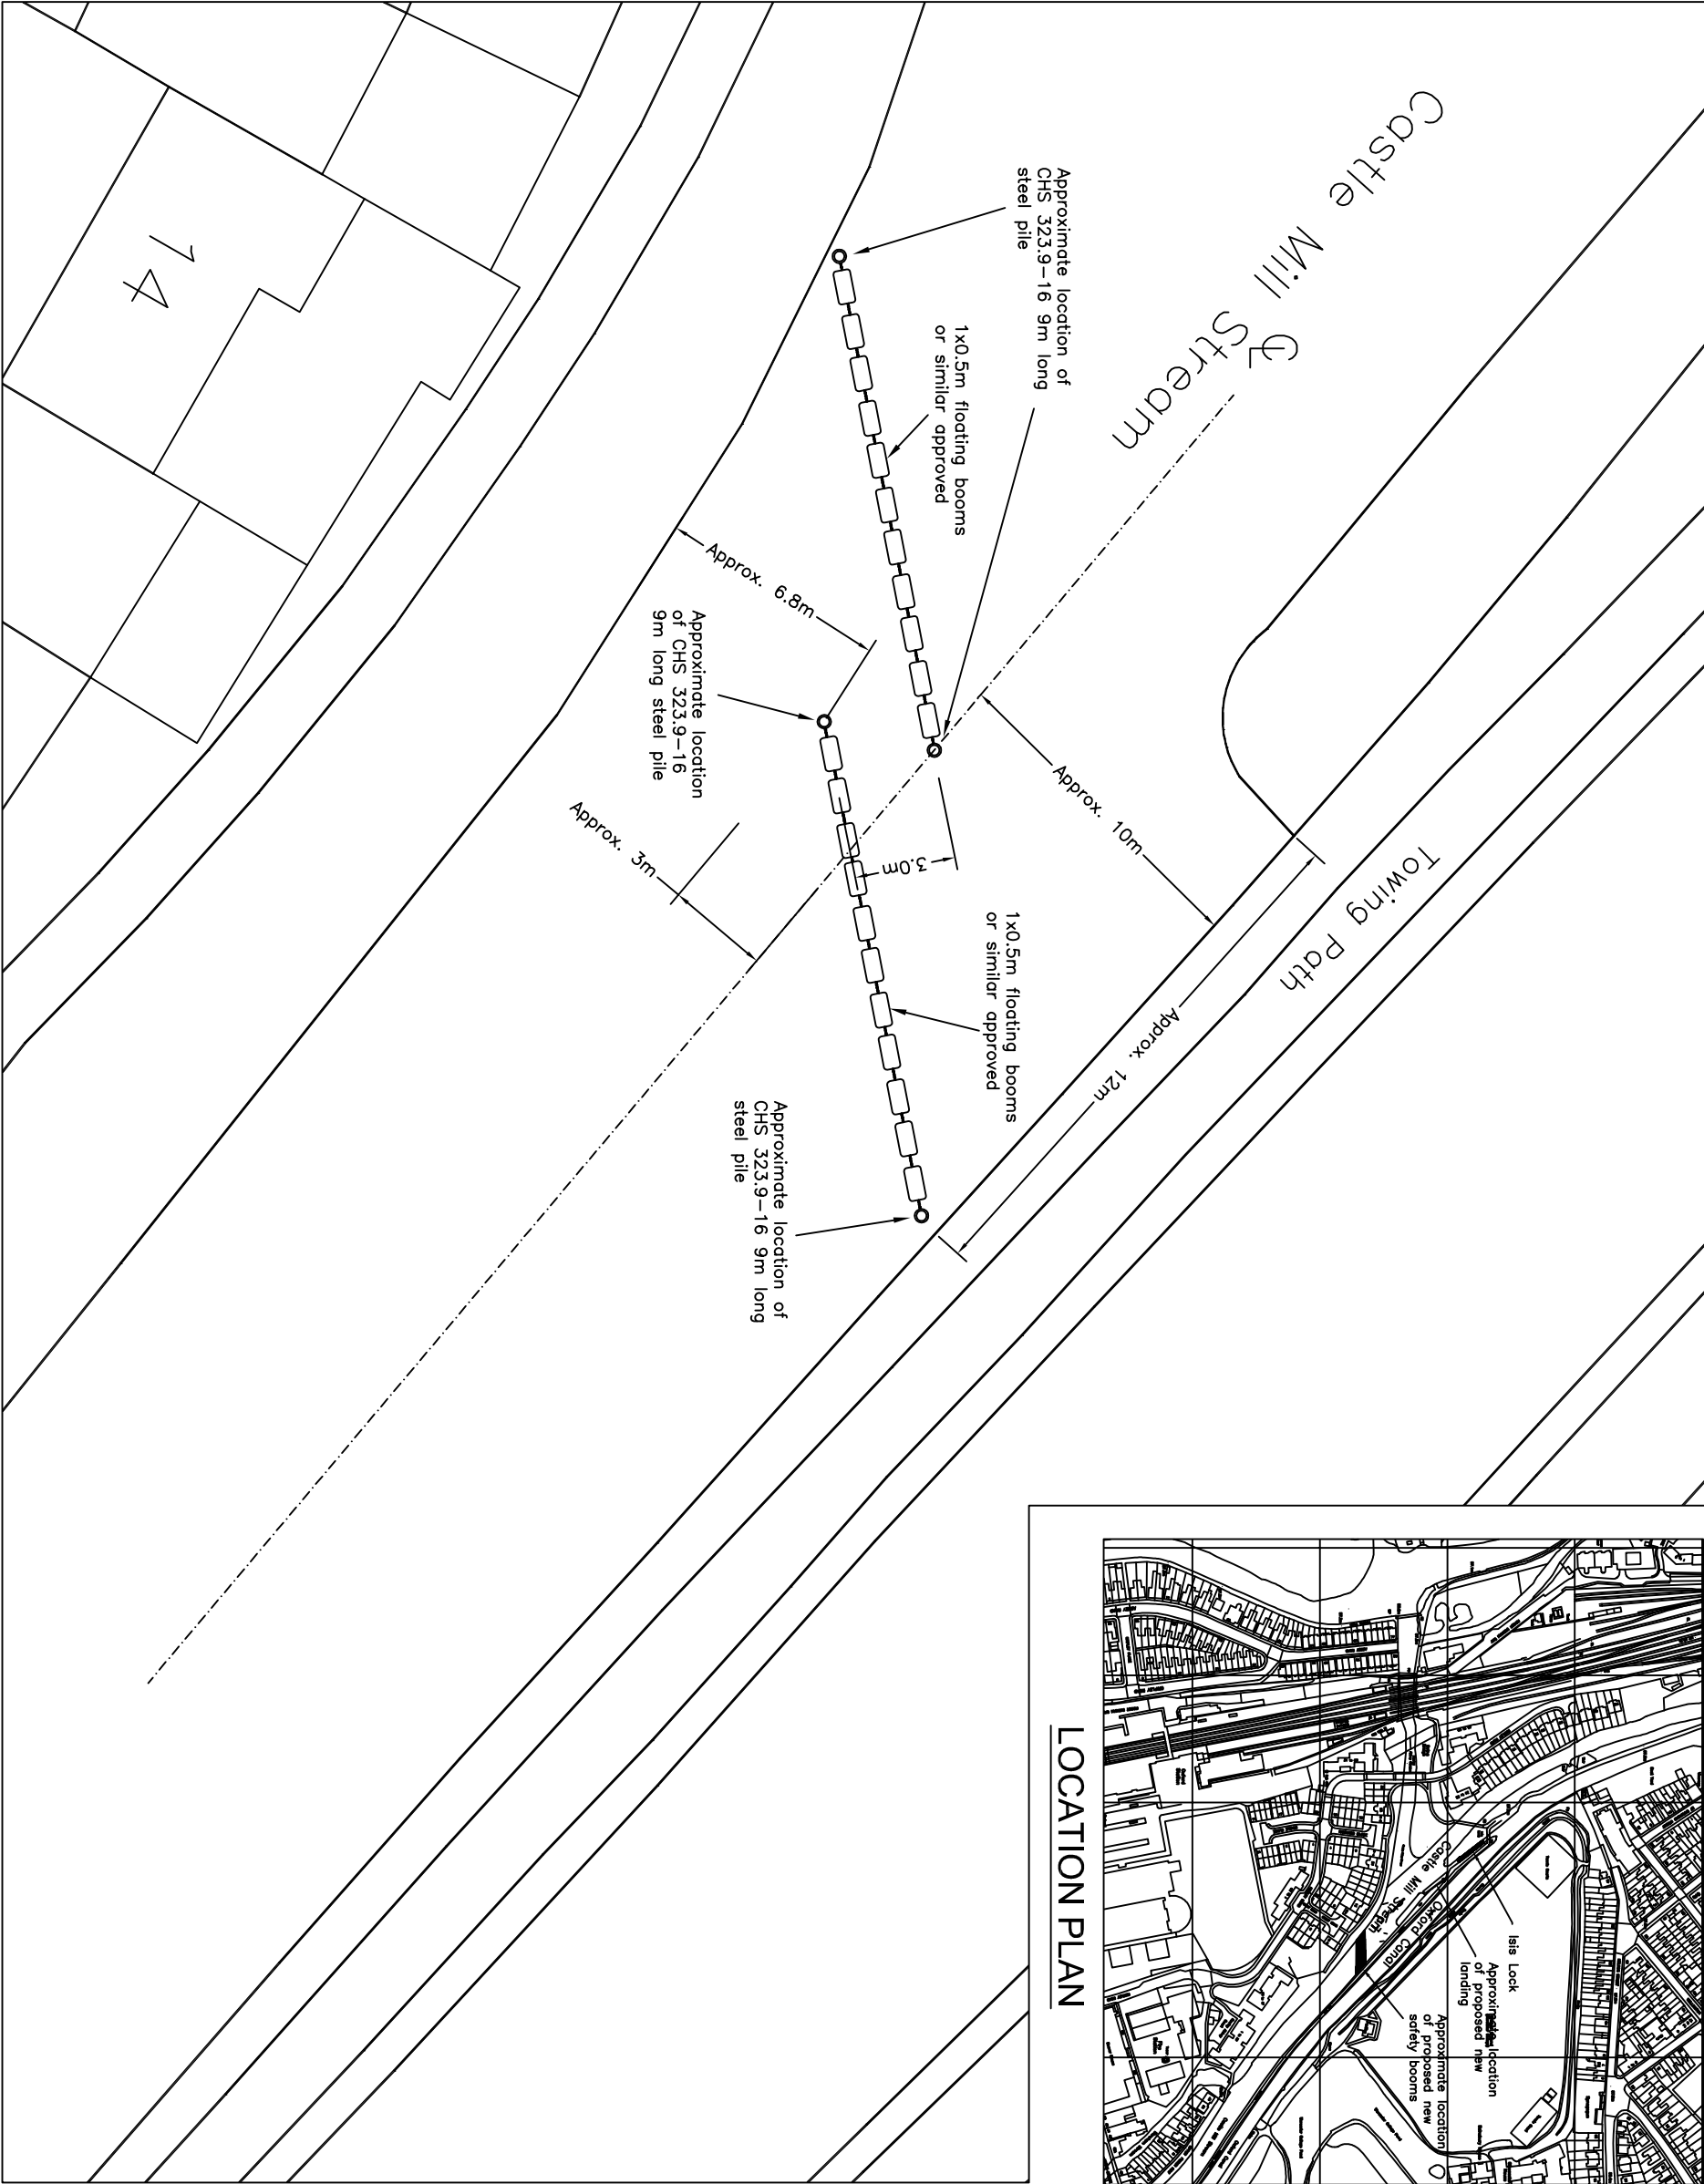

GENERAL ARRANGEMENTS FOR INSTALLATION OF SAFETY BOOMS

SCALE 1:100

- Notes:
1. All dimensions are in millimetres unless otherwise shown.
  2. All levels are in metres.

FOR CONSENT

Revision	By	Checked/Approved	Date	Description



Project  
ISIS LOCK SAFETY BOOMS

Drawing  
GENERAL ARRANGEMENTS

Drawn by KT	Date: AUG10
Checked by	Date:
Authorised by	Date:
Drawing No.	Revision

ISIS-BW-01 | C0

Drawing Scale: As shown @ A1  
C00 Filename: Isis Safety Booms.dwg  
Prel. Scale: 1:1