


Crook Pool

Location of Flap Valves

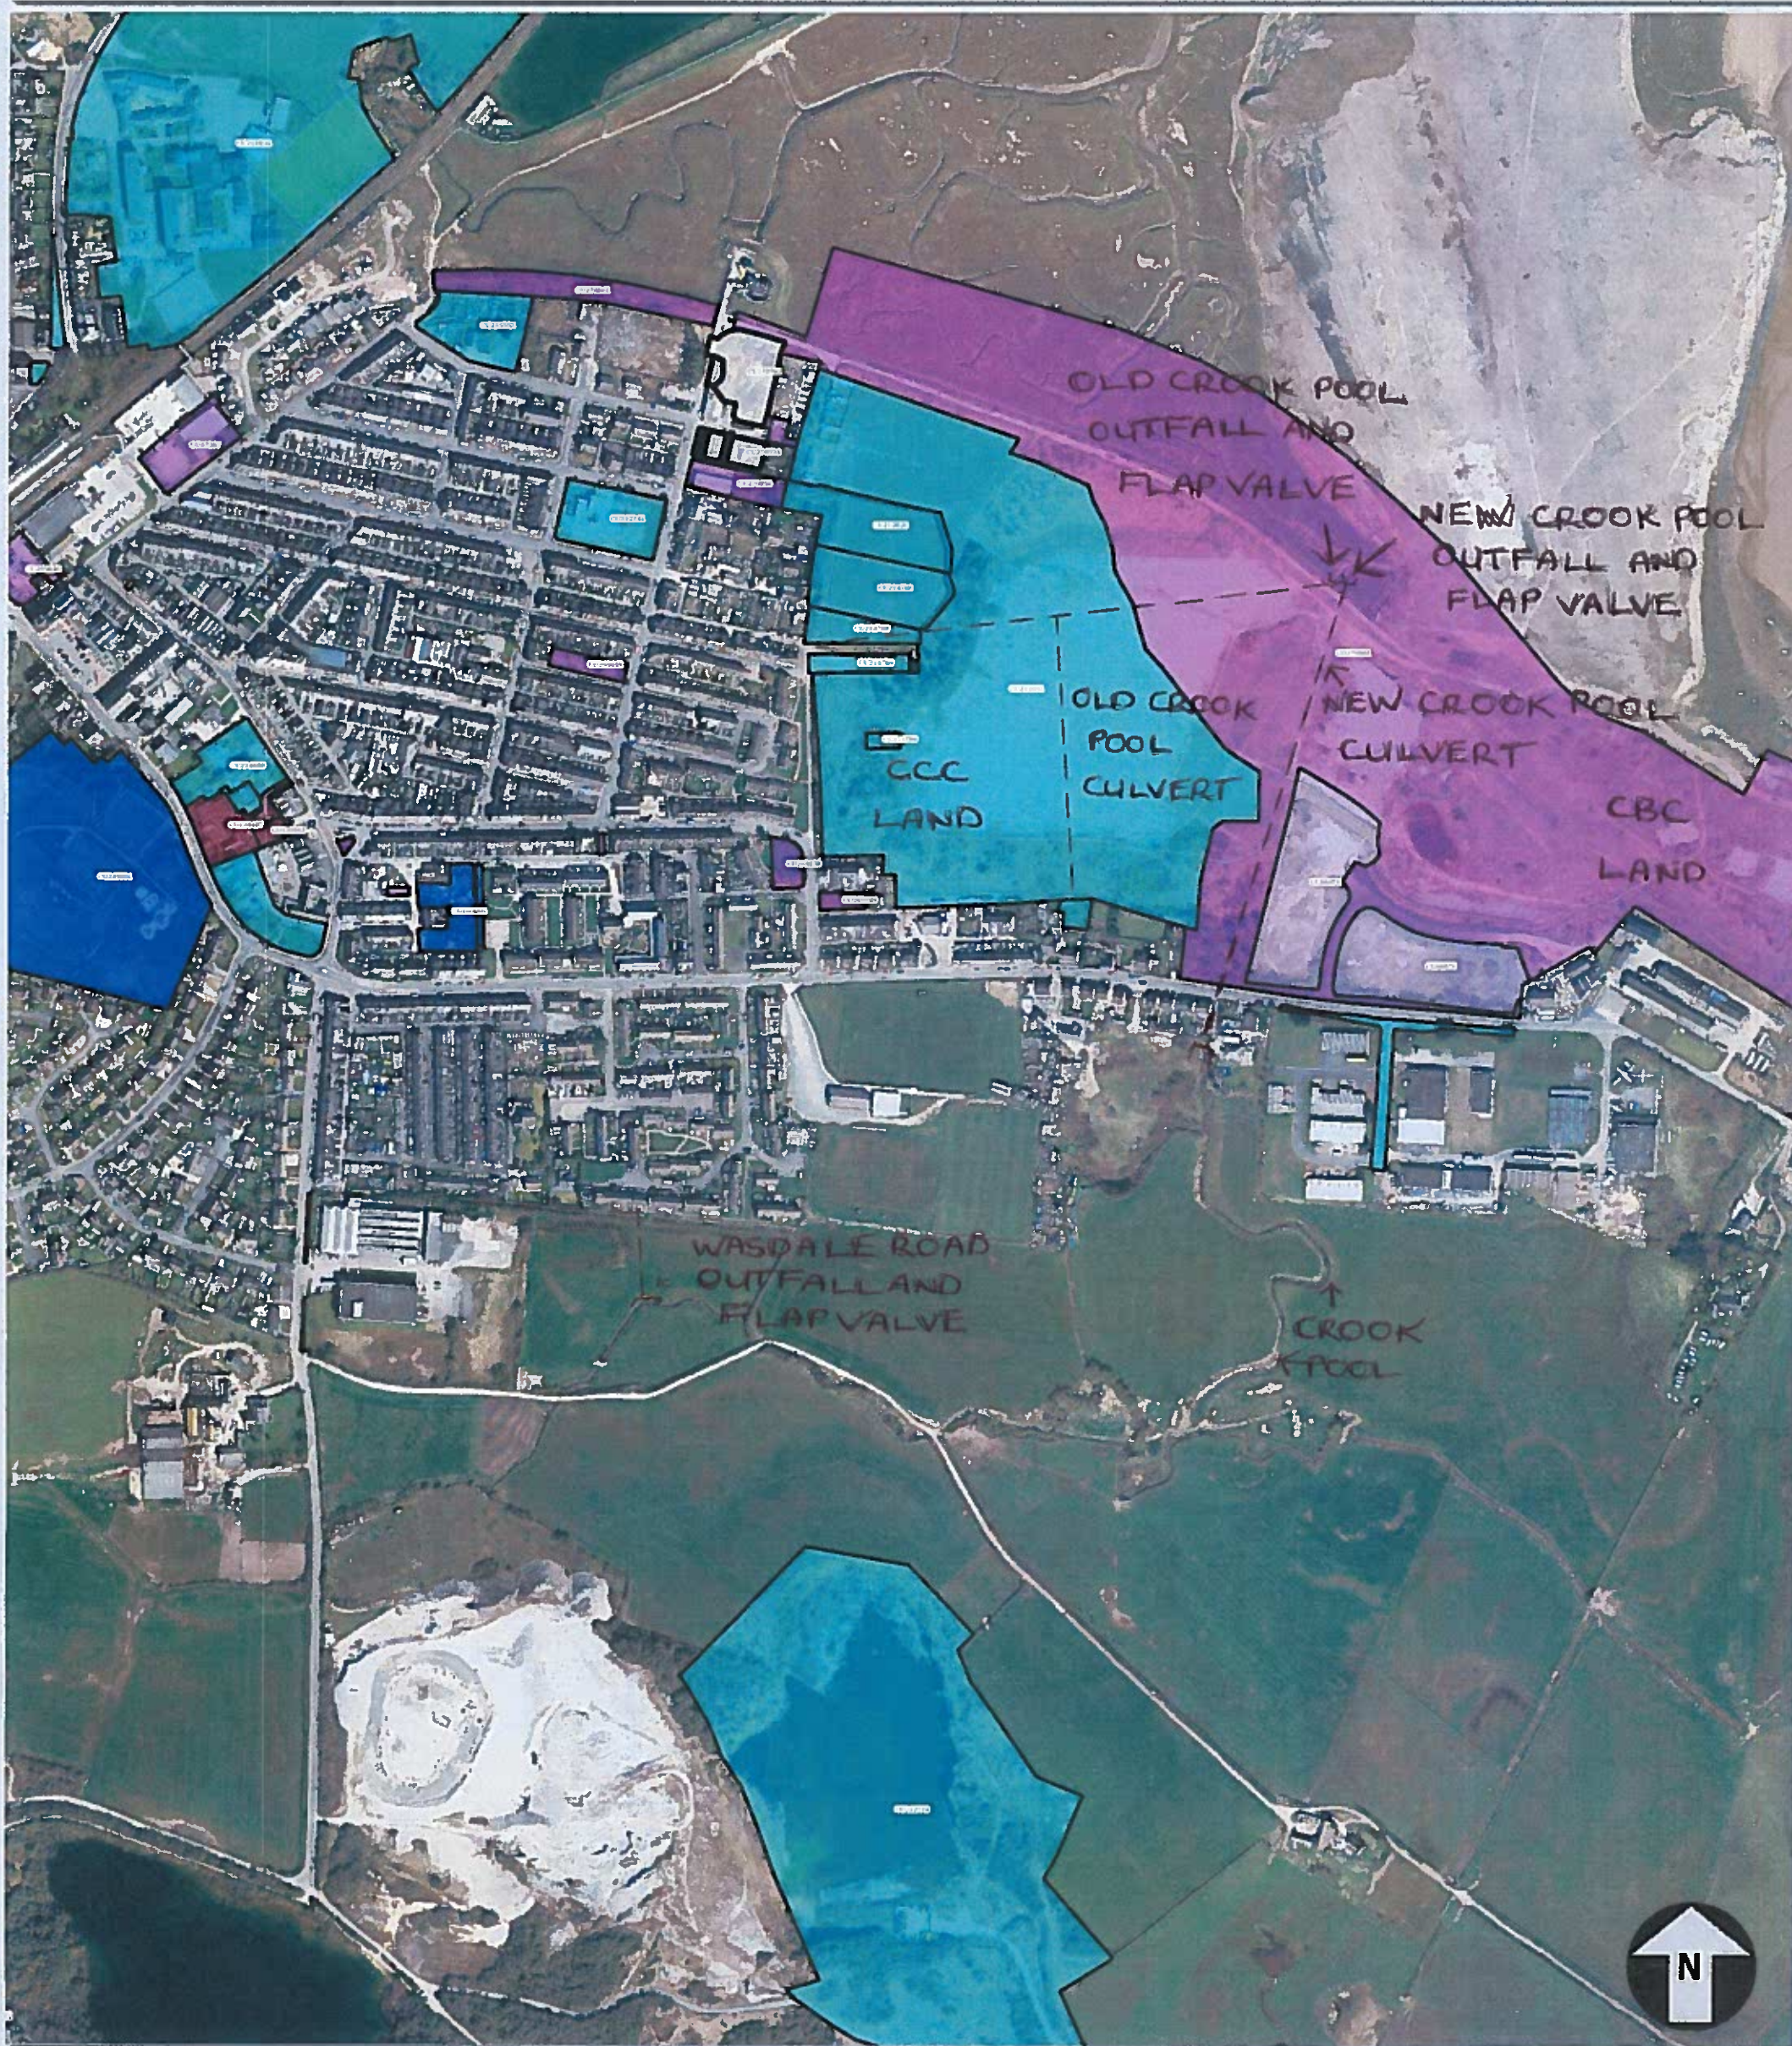

FOR NON-COMMERCIAL USE ONLY

Map Center [317925.2797625,479771.2101625]

This copy has been produced specifically for council use by Copeland Borough Council. No further copies may be made. Copyright belongs to the following: (c) Crown copyright and database rights (2017) Ordnance Survey (100019619)

Scale 1:5000

Created 14.09.2018

0 50 100 150m