


KEY

- Proposed shared footway
- Proposed on-footway cycle lane
- Proposed stepped cycle lane / Cambridge
- Proposed crossing points
- Existing footpath redirected
- X

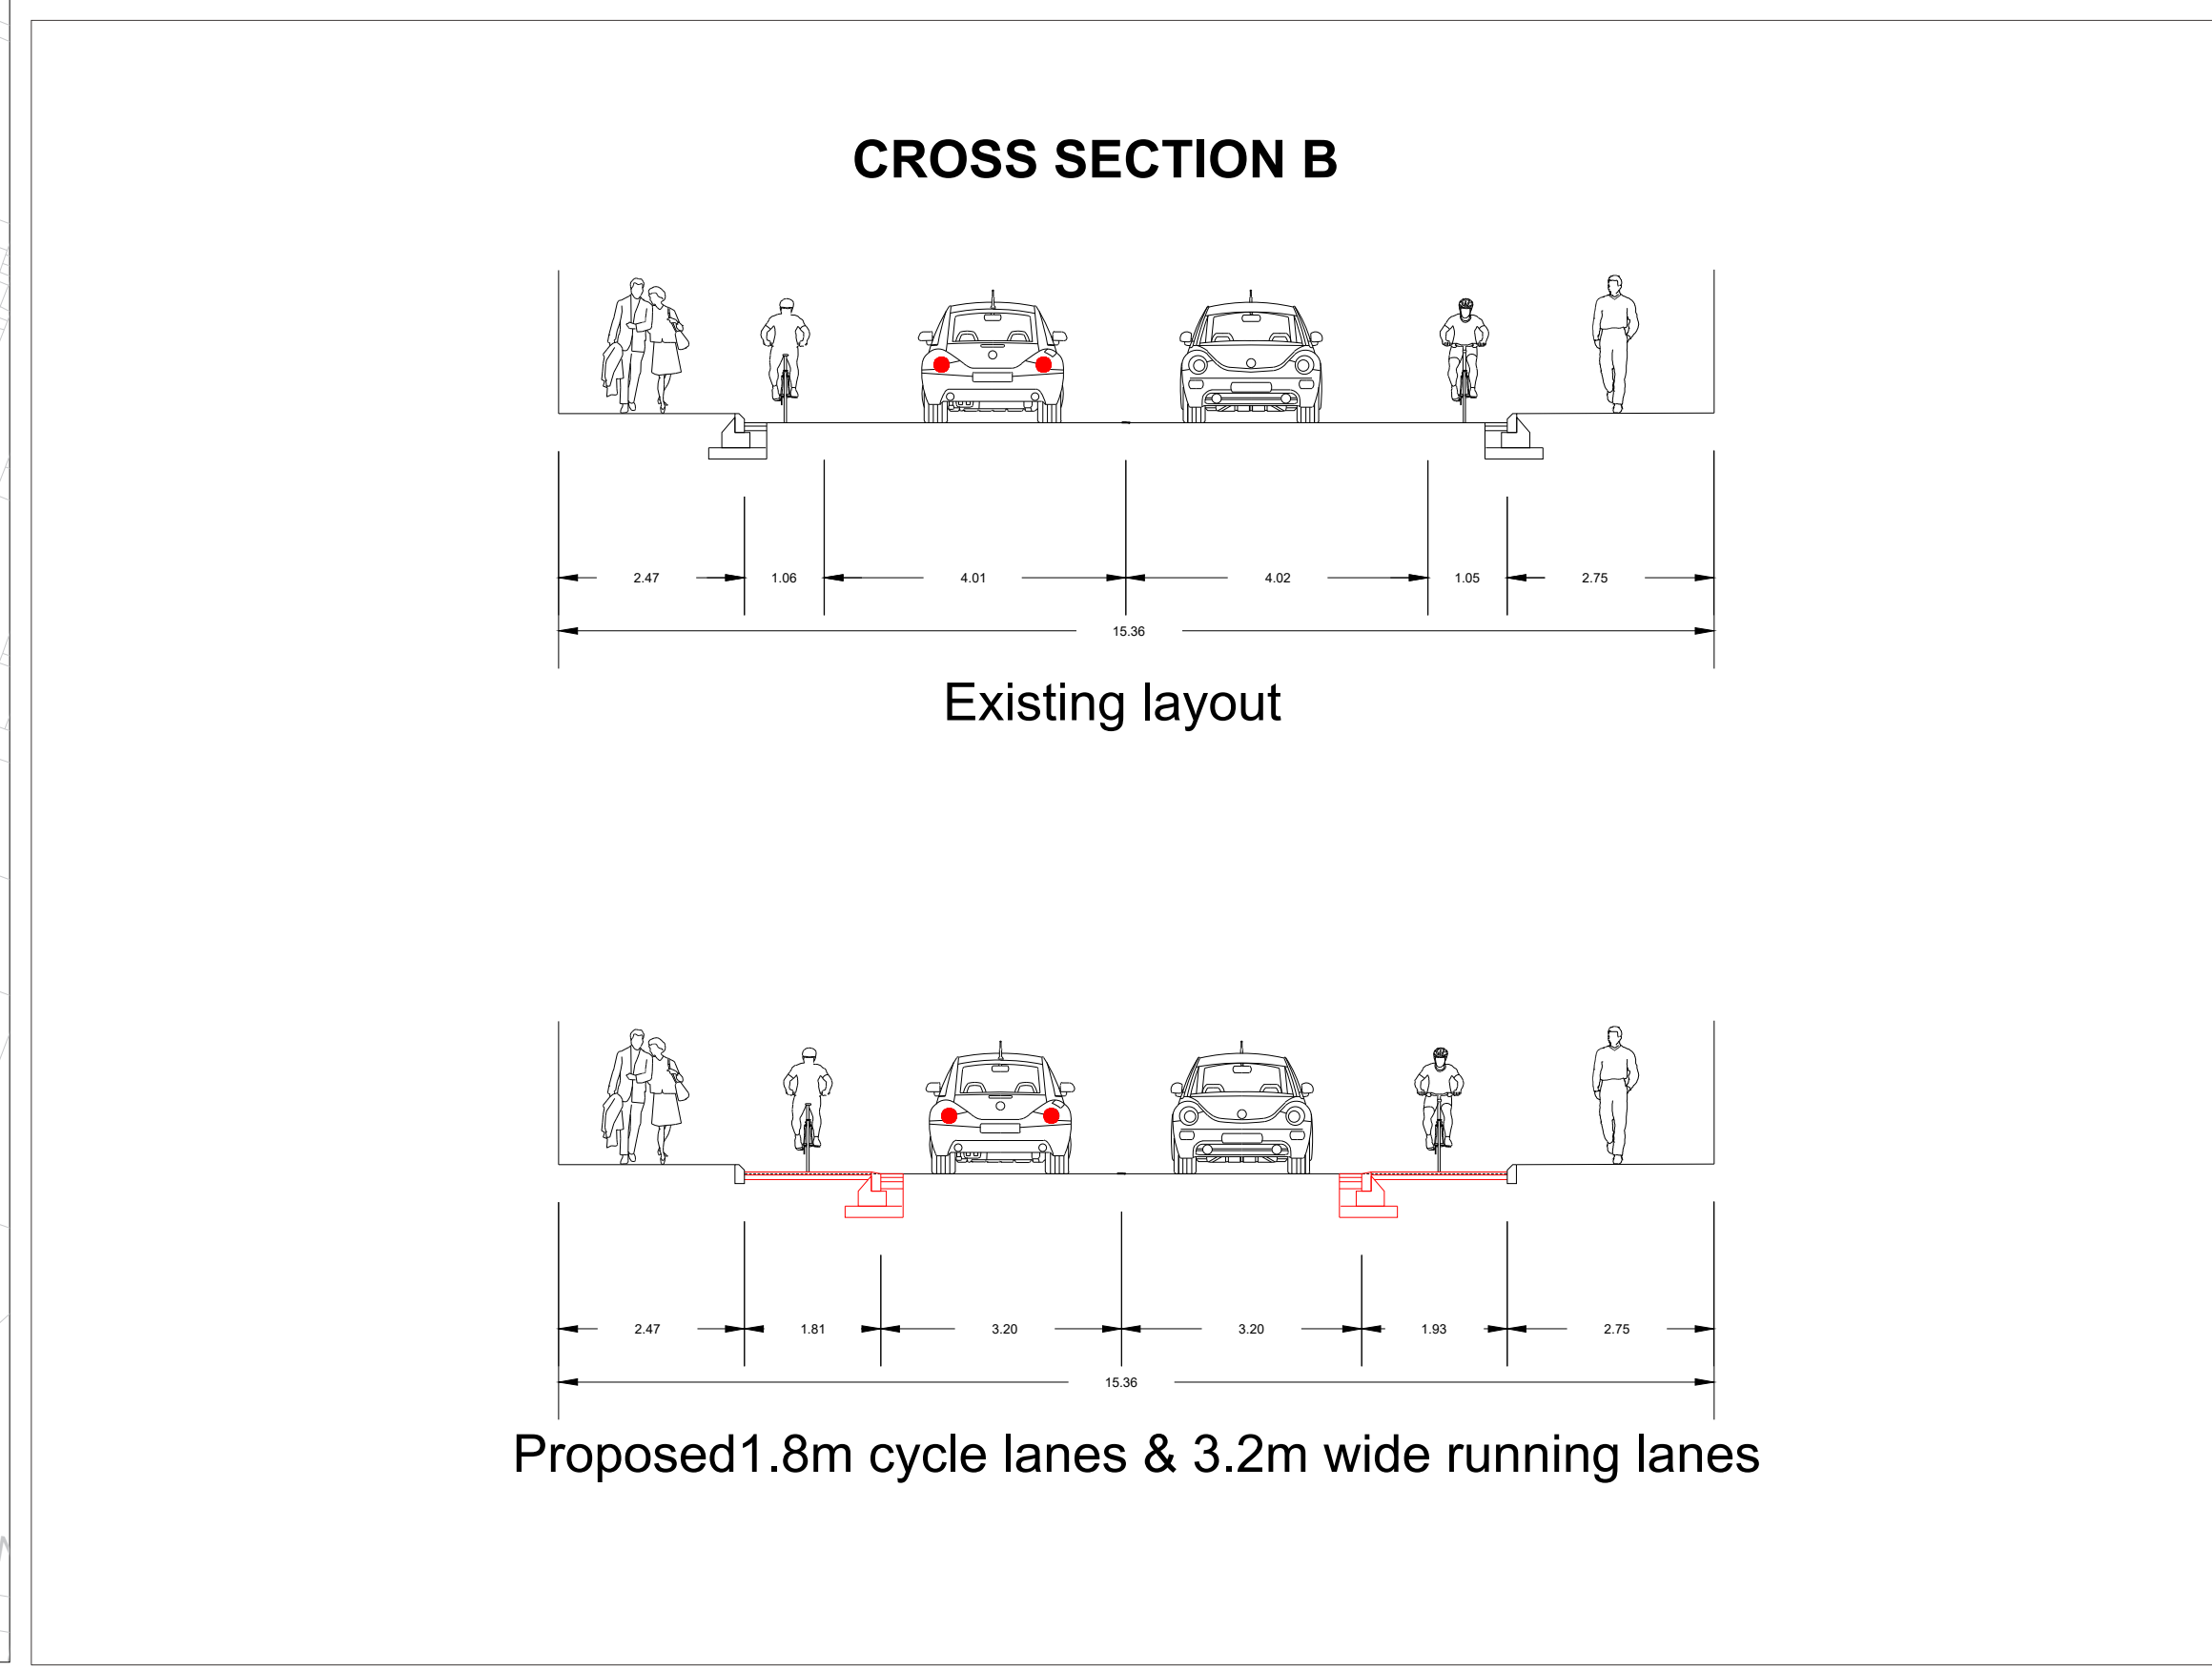

This map is reproduced from Ordnance Survey material with the permission of Ordnance Survey on behalf of the Controller of Her Majesty's Stationery Office. Crown Copyright and database right 2020. Ordnance Survey Licence number 100018117. Unauthorised reproduction infringes Crown copyright and may lead to prosecution or civil proceedings.

Details By

Nottingham City Council

Commercial & Neighbourhood Services | Highway Services
Humber Building | Eastcroft Depot | London Road | NG2 3AH

Scheme
St Ann Wells Road Cycle Lanes

Title
Existing Layout with dimensions
Sheet 2 of 5

Drawn SC
Scale (printed @ A1) 1:500
Purpose of drawing
FEASIBILITY DESIGN

Checked HR
Date Jan 2021

Authorised BB

Drawing Number
IDC/20022/GL/XXX

Revision