




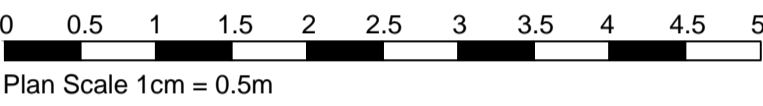


East (Front) Elevation - Scale 1.50

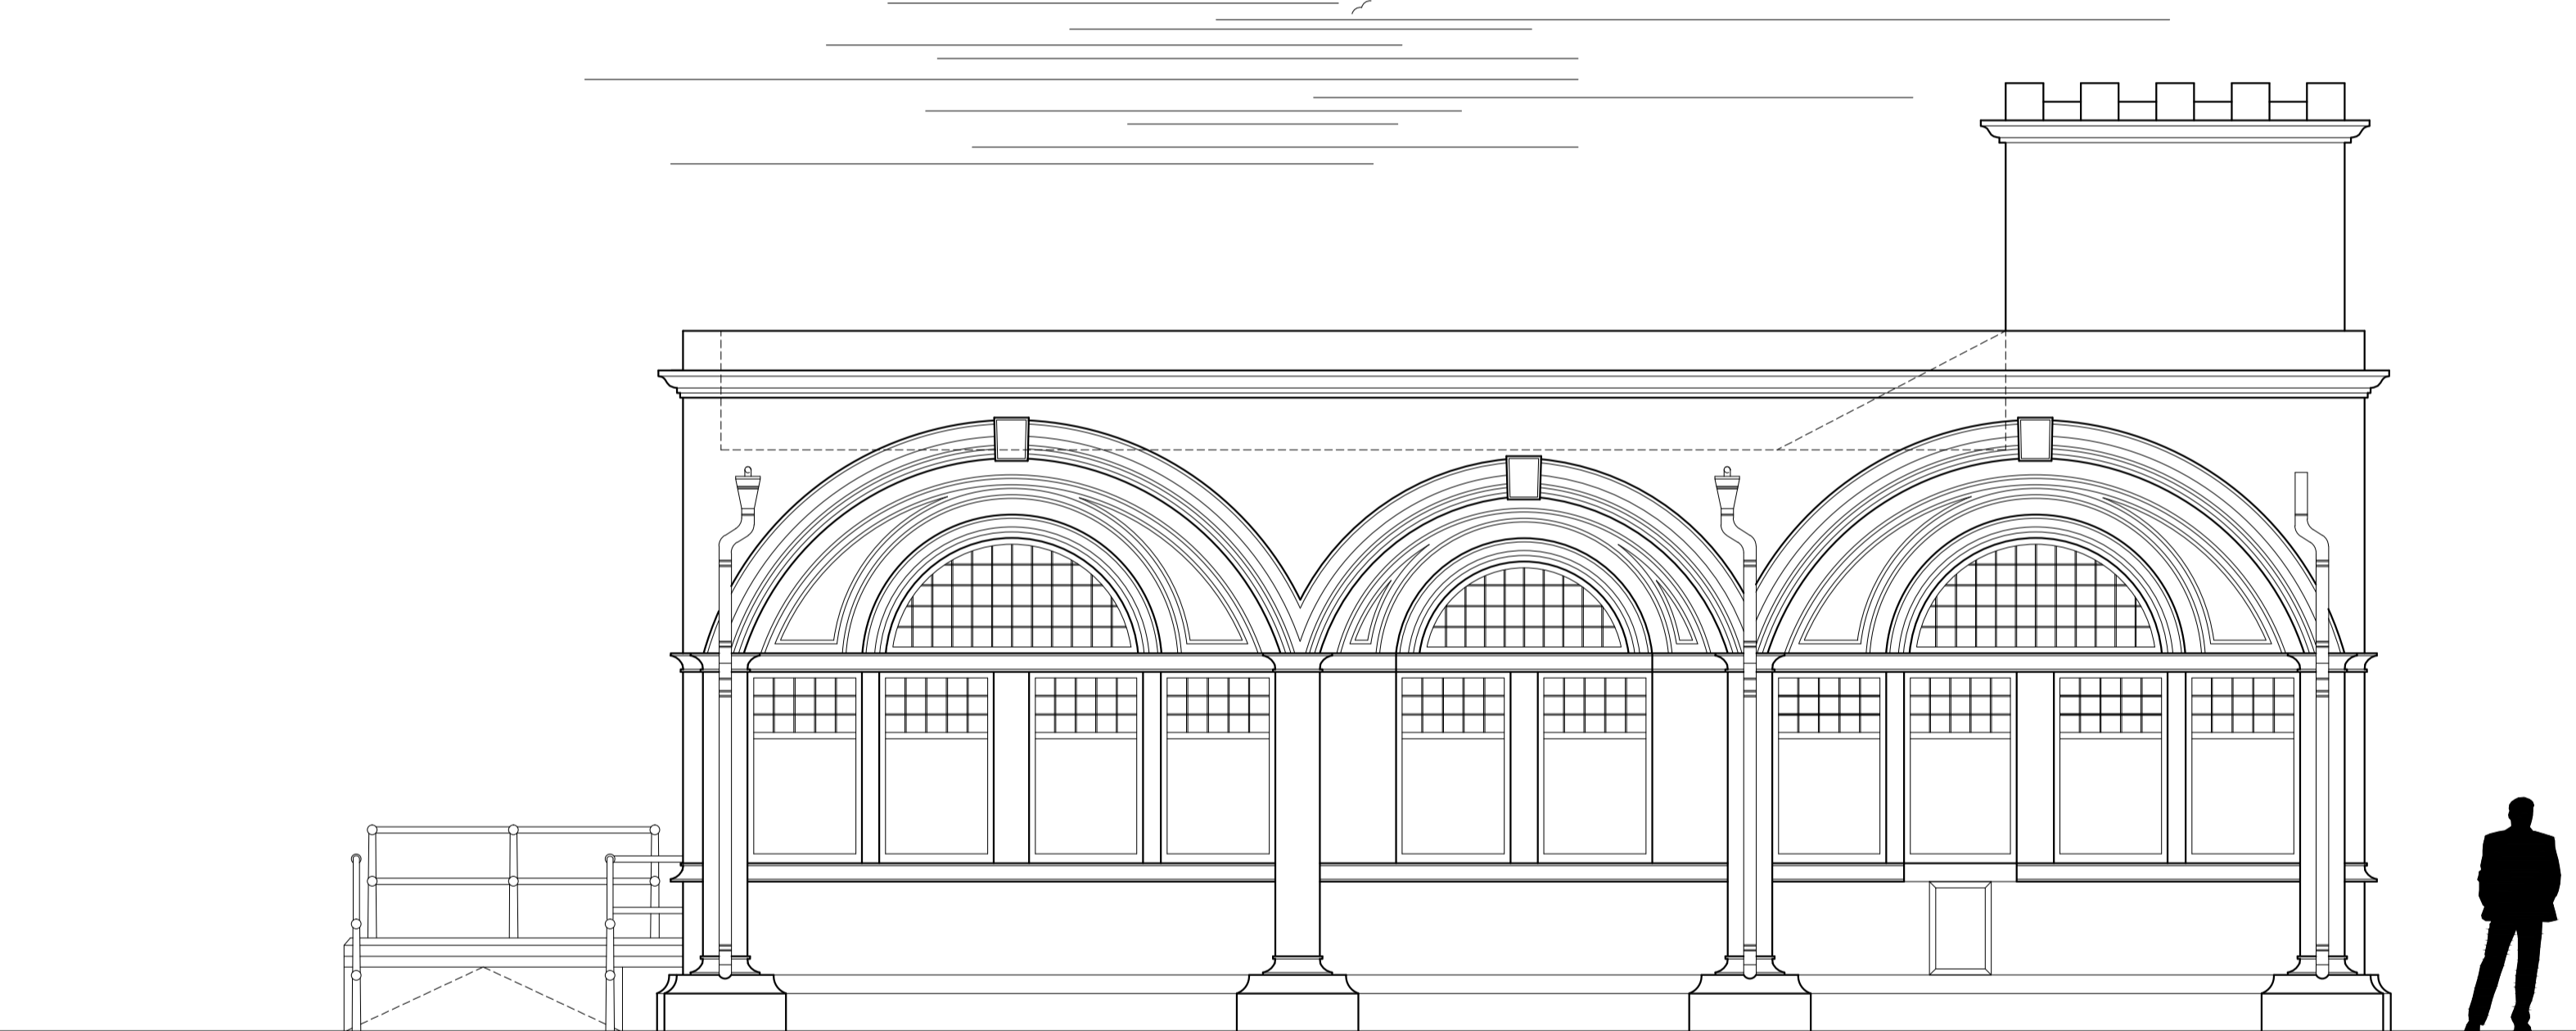

South (Side) Elevation - Scale 1.50

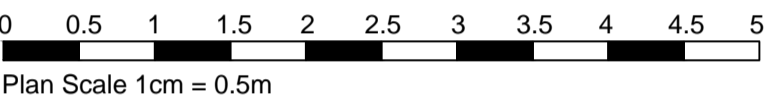


West (Rear) Elevation - Scale 1.50

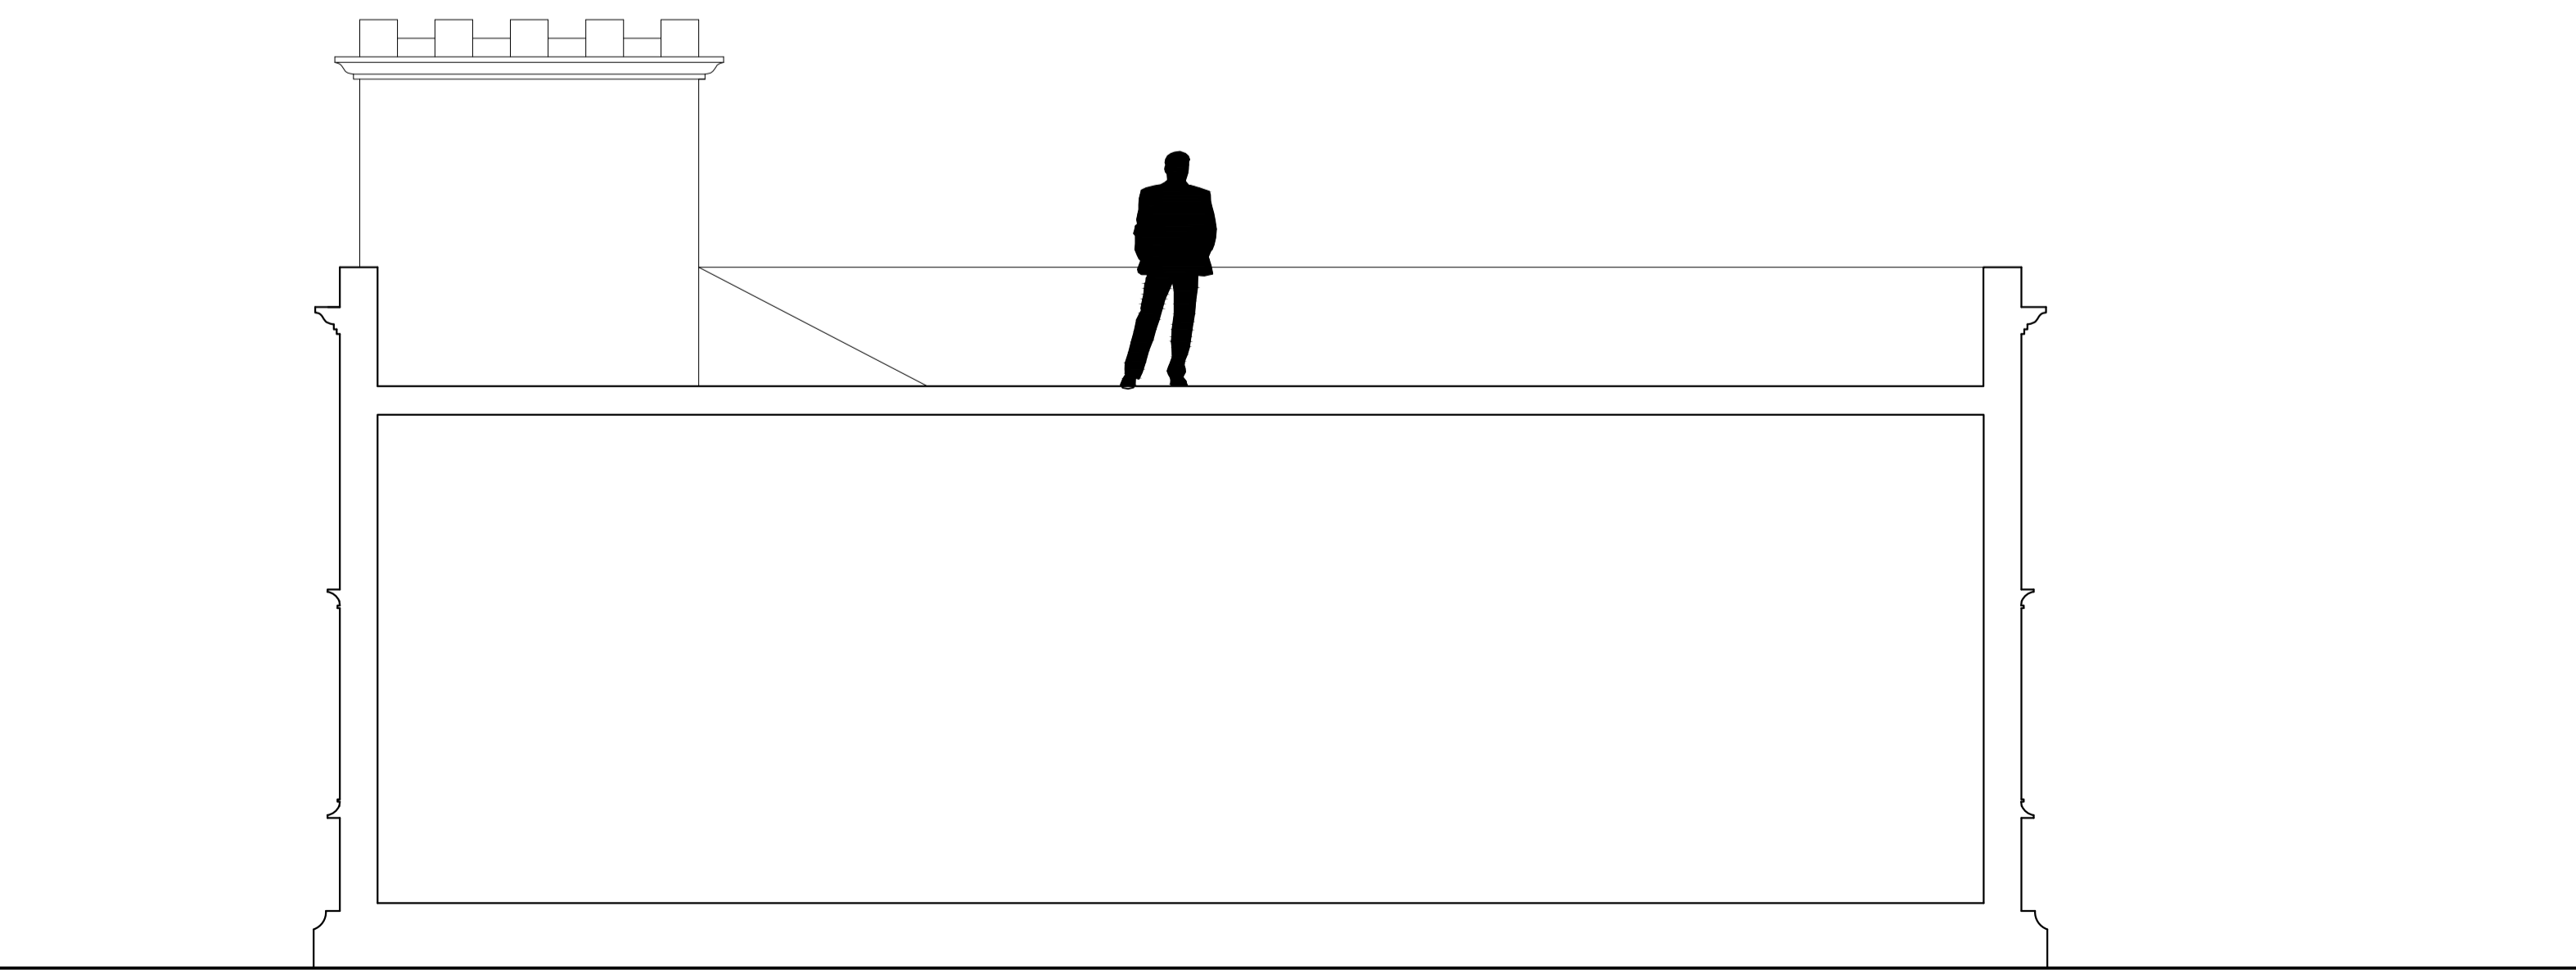

Cross Section - Scale 1.50



North (Side) Elevation - Scale 1.50

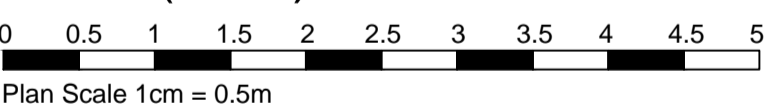

DO NOT SCALE FROM DRAWINGS	
<i>A.B. Roger & Young Ltd</i> Chartered Architect & Surveyors 9 Macgregor Street, Brechin Tel: 01356 622125 Fax: 622644 Email :- info@abrogerandyoung.com	
Job Title: Proposed alterations to the Traill Pavilion, Traill Drive, Montrose for Mr N Braes	
Scale 1:50 @ A1	Date February 2019
Drawing Title Existing Elevations	Drawn By SWP
Drawing No. 2019/TPM/02	Checked By
Revisions:	