

BIRMINGHAM CITY COUNCIL  
(PARKING PLACES AND CONTROLLED PARKING ZONE) (BIRMINGHAM)  
(CONSOLIDATION) (VARIATION) (No.85)  
ORDER 2011

Birmingham City Council ("the Council") in exercise of its powers under Sections (1), 2(1) to (3), 4(2), 32(1), 35(1), 45, 46, 49, 53, 101 and 102 and Part IV of Schedule 9 of the Road Traffic Regulation Act 1984 (as amended) ("the Act") and of all other enabling powers and after consulting the Chief Officer of Police in accordance with Part III of Schedule 9 to the Act hereby makes the following Order.

1. This Order shall come into operation on the 25<sup>th</sup> day of October Two Thousand and Eleven and may be cited as the "Birmingham City Council (Parking Places and Controlled Parking Zone) (Birmingham) (Consolidation) (Variation) (No.85) Order 2011".
2. The "Birmingham City Council (Parking Places and Controlled Parking Zone) (Birmingham) (Consolidation) Order 1995" (as amended) shall continue in full force subject to the variations specified in the First Schedule to this Order:
3. The on-street plan titled "Birmingham City Council (Parking Places and Controlled Parking Zone) (Birmingham) (Consolidation) (Variation) (No.85) Order 2011" (attached hereto) is incorporated into this Order.

FIRST SCHEDULE (Article 2)

Variations to "Birmingham City Council (Parking Places and Controlled Parking Zone) (Birmingham) (Consolidation) Order 1995" (as amended)

1. In Article 2(1) prior to the definition for parking meter card the following new definition shall be inserted

"on-street plan" means the plan titled "Birmingham City Council (Parking Places and Controlled Parking Zone) (Birmingham) (Consolidation) (Variation) (No.85) Order 2011" incorporated into this Order;

2. In Article 2(1) the definition of "permitted hours" shall be deleted and the following new definition inserted

"permitted hours" means:

- (i) with respect to parking spaces within parking places specified in Schedule 1 and the disabled person's vehicle parking spaces specified in Schedule 8 the period between 0800 hours and 1930 hours on any day such day not being Christmas Day, Easter Sunday or on Bank Holiday being a public holiday
- (ii) with respect to parking spaces within parking places specified in Schedule 1 Part II the period between 0800 hours and 1930 hours Monday to Saturday inclusive any such day not being Christmas Day, Good Friday or a Bank Holiday being a public holiday

3. In Article 2(1) the definition of "a resident" shall be deleted and the following new definitions inserted

"inner zone resident" means a person whose principal residential address is located within the inner zone as indicated on the on-street plan

"outer zone resident" means a person whose principal residential address is located within the outer zone as indicated on the on-street plan

4. In Article 2(1) sub articles (a) and (d) of the definition of "restricted hours" shall be deleted and the following new definition items inserted

(a) in relation to any restricted road specified in Part I of Schedule 2 to this Order, the period between 0800 hours and 1930 hours on any day;

(d) in relation to any restricted road specified in Part IV of Schedule 2 to this Order, the periods between 0001 hours and 0400 hours and 1930 hours and 2400 hours on all days;

5. In Article 2(1) prior to the definition for police vehicle parking place the following new definitions shall be inserted

"household" means:

(i) with respect to article 10 (b), a residential unit having a separate postal address within the inner zone as indicated on the on-street plan

(ii) with respect to article 10 (c), a residential unit having a separate postal address within the outer zone as indicated on the on-street plan

"place of worship" means a place of worship whose address is located within the outer zone or inner zone shown on the on-street plan;

6. In Article 2(1) the definition of "season ticket" shall be deleted and the following new definition inserted

"season ticket" means a resident inner zone season ticket, resident outer zone season ticket or place of worship season ticket;

7. In Article 2(1) prior to the definition for telecommunications apparatus the following new definitions shall be inserted

"place of worship season ticket" means a season ticket issued by the Council to a member of a place of worship congregation upon payment to the Council of the specified fee following an application validation by that place of worship;

"resident inner zone season ticket" means a season ticket issued by the Council to an inner zone resident upon payment to the Council of the specified fee;

"resident outer zone season ticket" means a season ticket issued by the Council to an outer zone resident upon payment to the Council of the specified fee;

8. Articles 9 (1) and 9 (2) shall be deleted and the following articles shall be inserted

9 (a) Article 8 shall not apply to any vehicle displaying a place of worship season ticket in accordance with the provisions of Article 2(2) when left in any of the designated parking places designated in Schedule 1 Part I, II and III to this



Order between 0800 hours and 1400 hours on any Sunday.

- 9 (b) Article 8 (1) shall not apply to any vehicle displaying a resident inner zone season ticket in accordance with the provisions of Article 2(2) when left in any of the designated parking places designated in Schedule 1 Part I to this Order between 1700 hours and 0900 hours Monday to Saturday inclusive, on any Sunday and on any bank holiday being a public holiday.
  - 9 (c) Article 8 (2) shall not apply to any vehicle displaying a resident outer zone season ticket in accordance with the provisions of Article 2(2) when left in any of the designated parking places designated in Schedule 1 Part II to this Order between 1700 hours and 0900 hours Monday to Saturday inclusive, on any Sunday and on any bank holiday being a public holiday.
9. Articles 10 and 10(a) shall be deleted and the following articles shall be inserted
- 10 (a) The annual specified fee for a place of worship season ticket to be used in accordance with the provisions of Article 9 (a) shall be £25.
  - 10 (b) The annual specified fee for a resident inner zone season ticket to be used in accordance with the provisions of Article 9 (b) shall be £385. Applications may only be made by an inner zone resident, subject to the limitation that only one resident inner zone season ticket will be issued per household.
  - 10 (c) The annual specified fee for a resident outer zone season ticket to be used in accordance with the provisions of Article 9 (c) shall be £90. Applications may only be made by an outer zone resident, subject to the limitation that only one resident outer zone season ticket will be issued per household.
10. Article 13 shall be deleted and the following articles shall be inserted
- 13 (a) Save as provided in Articles 13 (c), (d) and (e) a vehicle must not be left in a parking place during the charging hours for longer than the period for which payment has been made by the parking charge.
  - 13 (b) Except with the written authority of the Council or save as provided in Articles 13 (c), (d) and (e), the driver of a vehicle shall not permit it to wait in a parking place for longer than the maximum period permitted for waiting specified in Schedule 1 Part I, II and III in relation to that parking place and any vehicle found waiting in contravention of this Article shall be treated as a vehicle parked without displaying a valid ticket for each and every day thereafter.
  - 13 (c) Articles 13 (a) and (b) shall not apply to any vehicle displaying a place of worship season ticket between 0800 hours and 1400 hours on any Sunday.
  - 13 (d) Articles 13 (a) and (b) shall not apply to any vehicle displaying a resident inner zone season ticket between 1700 hours and 0900 hours Monday to Saturday inclusive, on any Sunday and on any bank holiday being a public holiday.
  - 13 (e) Articles 13 (a) and (b) shall not apply to any vehicle displaying a resident outer zone season ticket between 1700 hours and 0900 hours Monday to Saturday inclusive, on any Sunday and on any bank holiday being a public holiday.
11. In Article 36 (1) (a) "6.00pm" shall be replaced by "7.30pm"

GIVEN under the COMMON SEAL of BIRMINGHAM CITY COUNCIL the  
24<sup>th</sup> day of October Two Thousand and Eleven.

THE COMMON SEAL of BIRMINGHAM CITY COUNCIL  
was hereunto affixed to this deed in the presence of:-

}

Authorised Signatory

*Helen Eatham*







**Birmingham City Council**  
**Highways**

Constituency Services

JOHN BLAKEMORE  
DIRECTOR OF HIGHWAYS AND RESILIENCE  
1 LANCASTER CIRCUS,  
BIRMINGHAM B4 7DQ.

TITLE: -

BIRMINGHAM CITY COUNCIL  
(PARKING PLACES AND CONTROLLED PARKING ZONE) (BIRMINGHAM)  
(CONSOLIDATION) (VARIATION) (No.85) ORDER 2011

EFFECTIVE DATE 25/10/2011

DRAWING NO

CPZ V85

SHEET

REV.

SCALE

NTS

DRAWN  
CS

DATE

28/07/11

ENG.

CN

APPROVED


CN

FILE LOCATION


W:\TUS\TROA\0 Index\TRO's etc\2011\0361

SHEET SIZE

A4

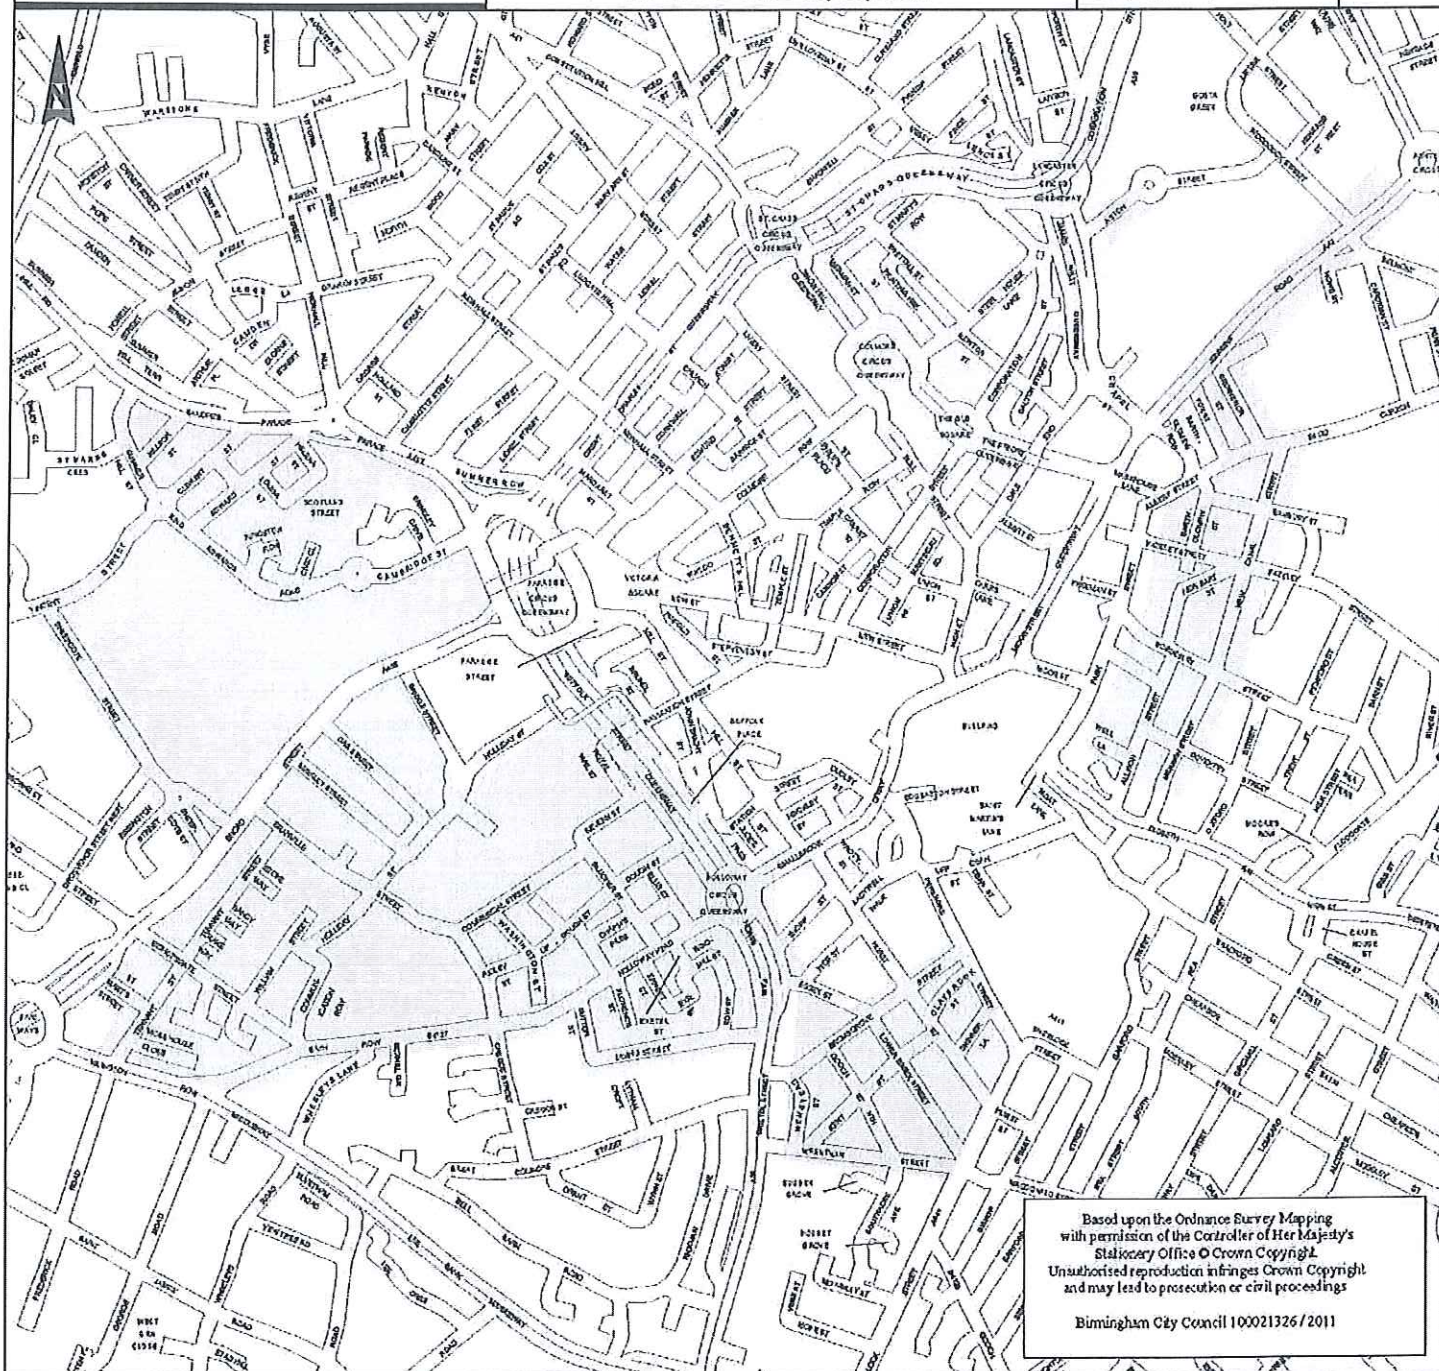

Inner Zone

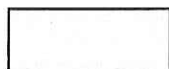

Outer Zone



*John Blakemore*

