


Notes

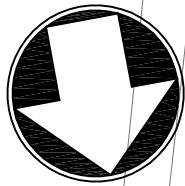


Key

- Tram Rails
- PSF-40 Existing street furniture to be taken down and removed to Taylor Woodrow store. Street furniture to be re-erected in new location as indicated with reference.
- PSF-40 Proposed street furniture with reference.


Proposed Street Furniture

Ref. in Drawing	Description
GUJR-01 & 02	Proposed pedestrian guardrail. See standard detail drawing no. 300811-130-DWG-X136-MML-LNX-400-02738
BAR-01 & 02	Proposed motorcycle deterrent barrier. See standard detail drawing no. 300811-130-DWG-X136-MML-C03-505-14699
BOL-01 02, 03, 04, 05, 06	Proposed timber bollard. Bollard to be 0,7m high, 0,15m x 0,15m square shaped, pointed topped, timber post.

FOR CONTINUATION SEE SHEET C3 - 2

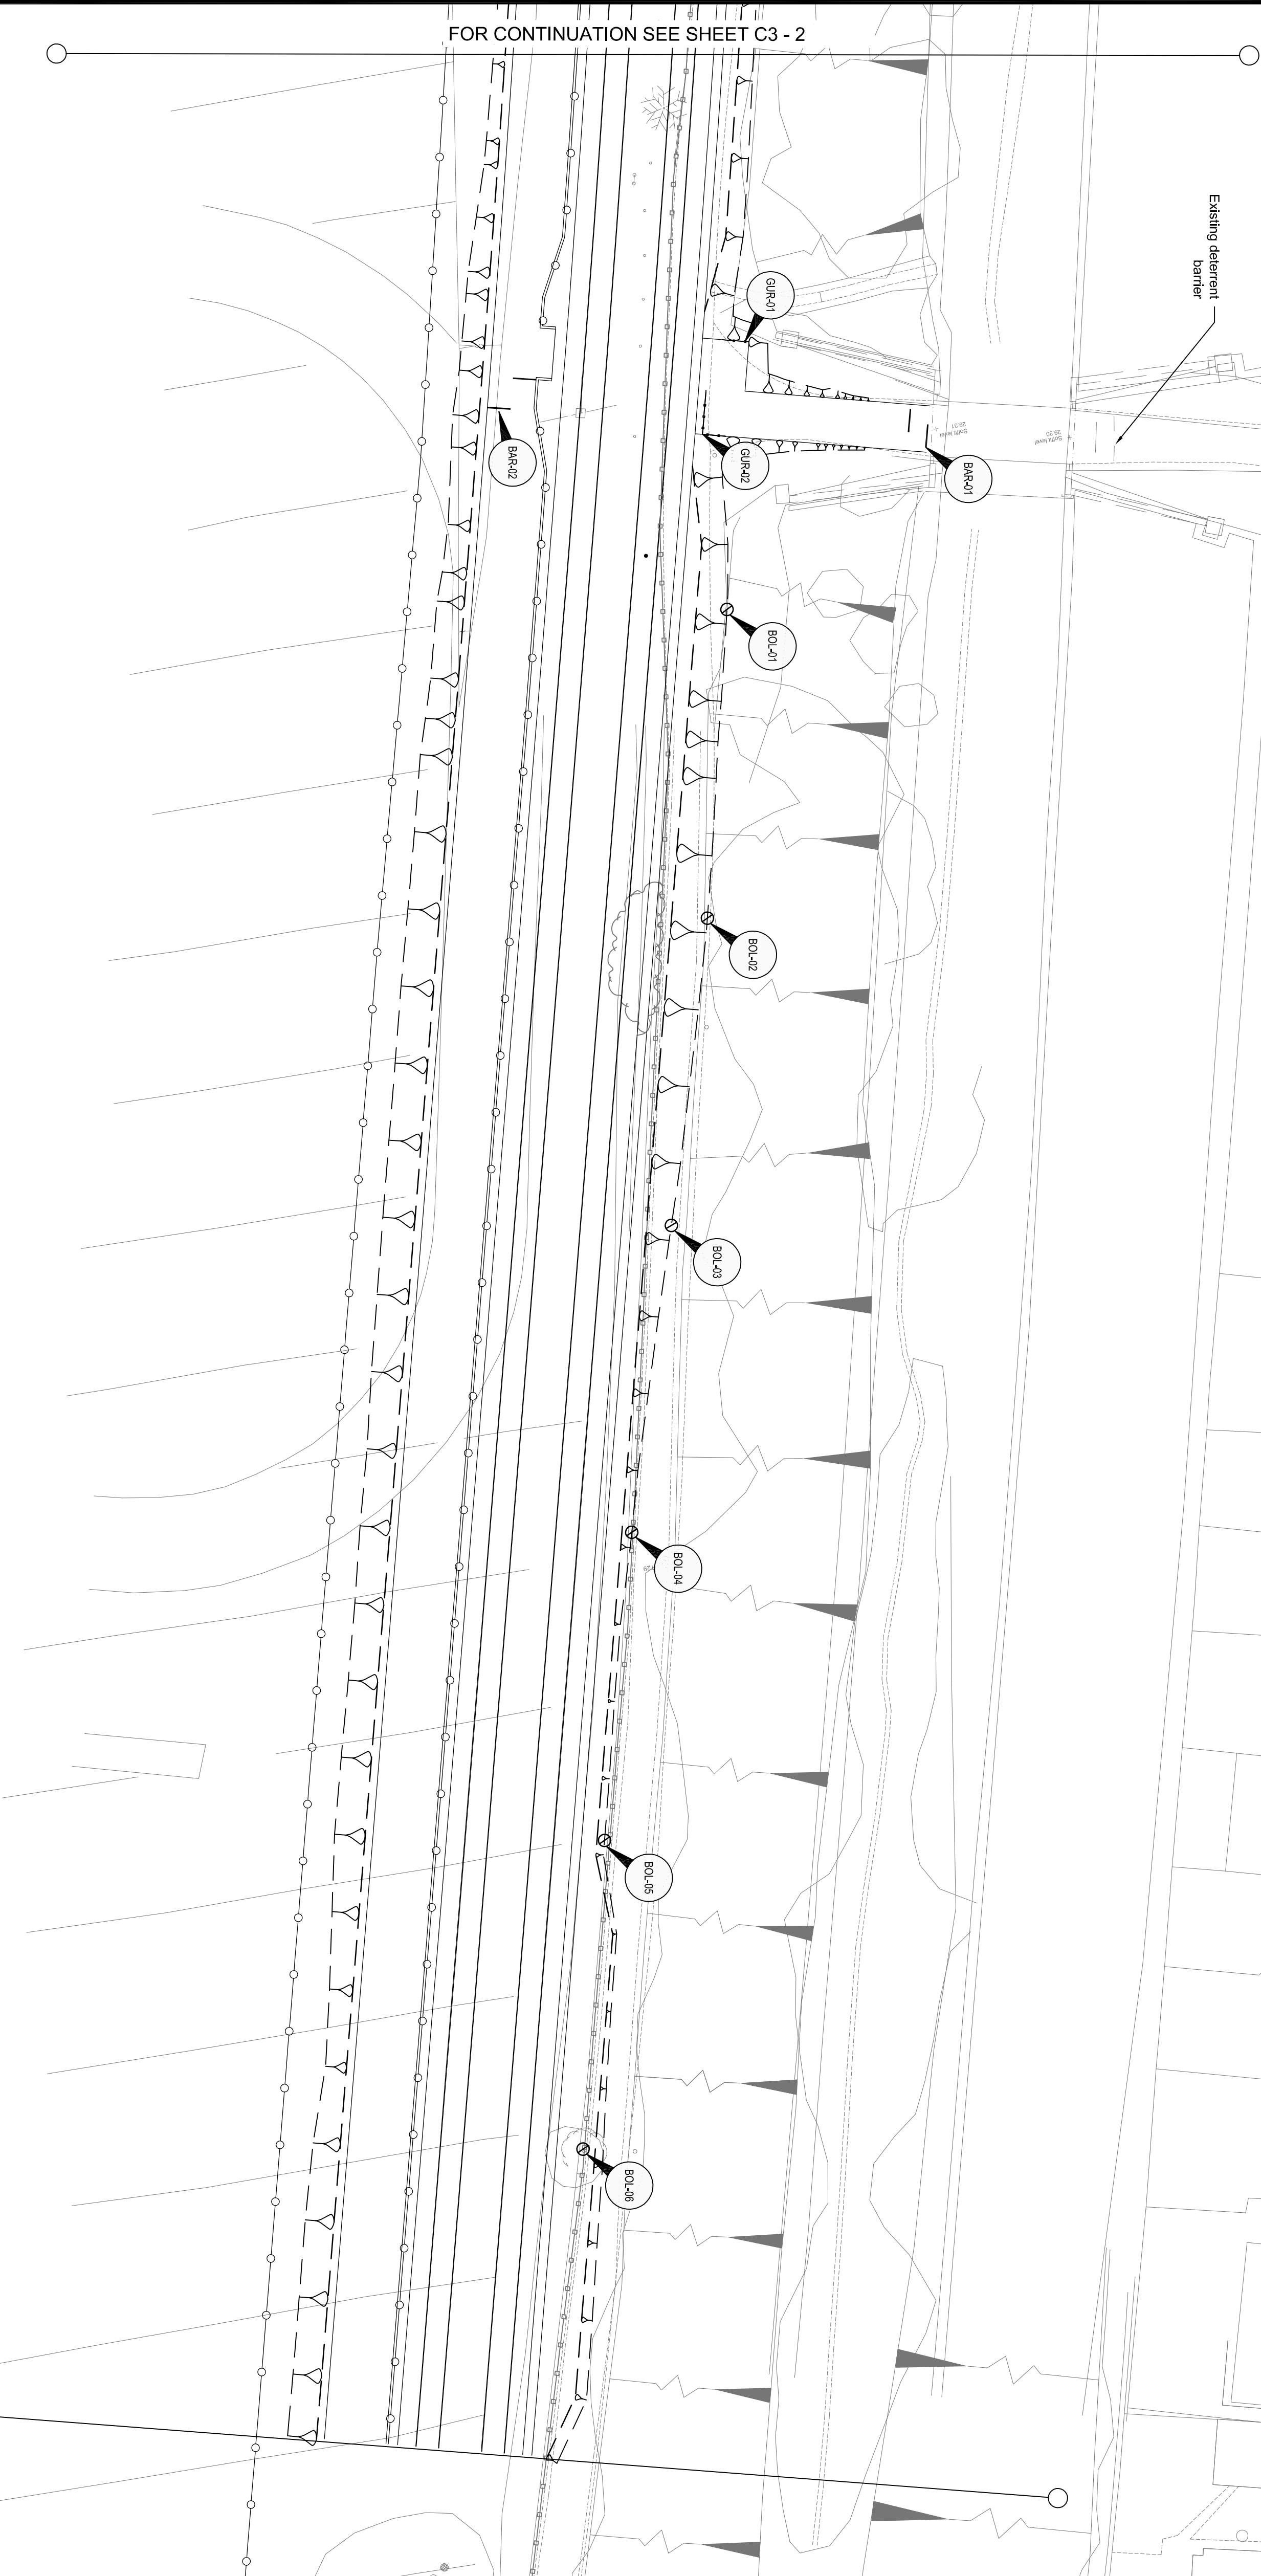

NOTTINGHAM EMMANUEL SCHOOL  
PLAYING FIELDS


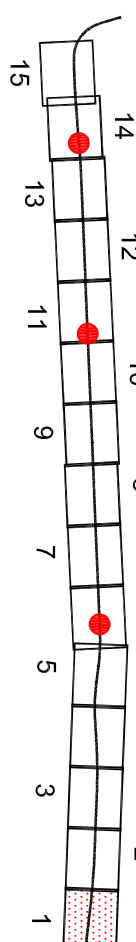


Area C3 Key Plan

Reproduced by permission of Ordnance Survey on behalf of  
HMSO. © Crown copyright and database right 2012. Ordnance  
Survey Licence number 100019317.

© Mott MacDonald Limited


This document is issued for the party which commissioned it and for specific purposes connected with the captioned project only. It should not be relied upon by any other party or used for any other purpose.  
We accept no responsibility for the consequences of this document being relied upon by any other party, or being used for any other purpose, or containing any error or omission which is due to an error or omission in data supplied to us by other parties.

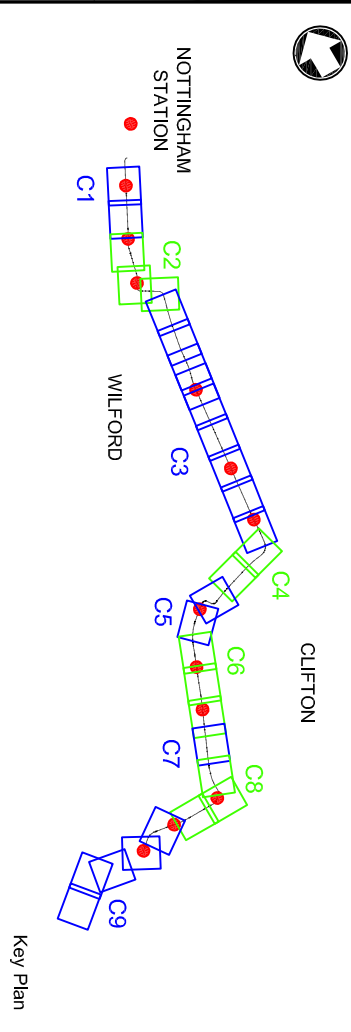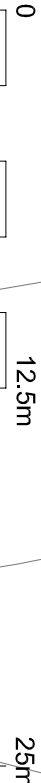

Key Plan



Mott MacDonald House  
8-10 Sydenham Road  
Croydon, CR0 2EE  
United Kingdom  
T +44 (0)20 8774 2000  
F +44 (0)20 8861 5706  
W www.mottmac.com

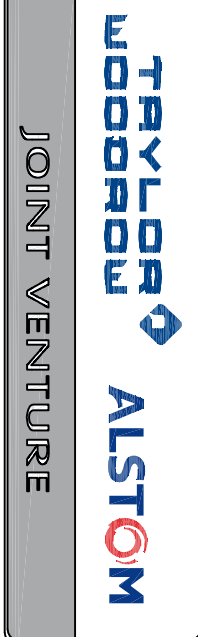

Tobor Project Office  
Tobor Lane  
Nottingham, NG9 7JA  
United Kingdom  
T +44 (0)115 832 1000



NOTTINGHAM EXPRESS TRAMST

Title  
NET Phase Two  
Area C03 Sheet 1 of 15  
Nottingham Emmanuel School Playing Field  
Street Furniture

Designed	C.Chai	CC	Eng Ck.	R.Park	RP
Drawn	F.Smith	FS	Coordination	R.Park	RP
Dwg Ck.	C.Chai	CC	Approved	S.Tyler	ST
Scale at A1	1:250	PRE	Status	Rev	P1

Drawing No  
300811-120-DWG-X123-MML-C03-501-18294