


Notes

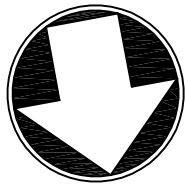

Key

Tram Rails


Existing street furniture to be taken down and removed to Taylor Woodrow store. Street furniture to be re-erected in new location as indicated with reference.

Proposed street furniture with reference.


Proposed Street Furniture

Ref. in Drawing	Description
GUR-03 & 04	Proposed pedestrian guardrail. See standard detail drawing no. 300811-130-DWG-X136-MML-LNX-400-02738
BAR-03 & 04	Proposed motorcycle deterrent barrier. See standard detail drawing no. 300811-130-DWG-X136-MML-C03-505-14699
BOL-16,17,18,19,20,21	Proposed timber bollard. Bollard to be 0,7m high, 0,15m x 0,15m square shaped, pointed topped, timber post.

P1	11.09.14	RNS	Issued for information	CC	ST
Rev	Date	Drawn	Description	Chkd	App'd

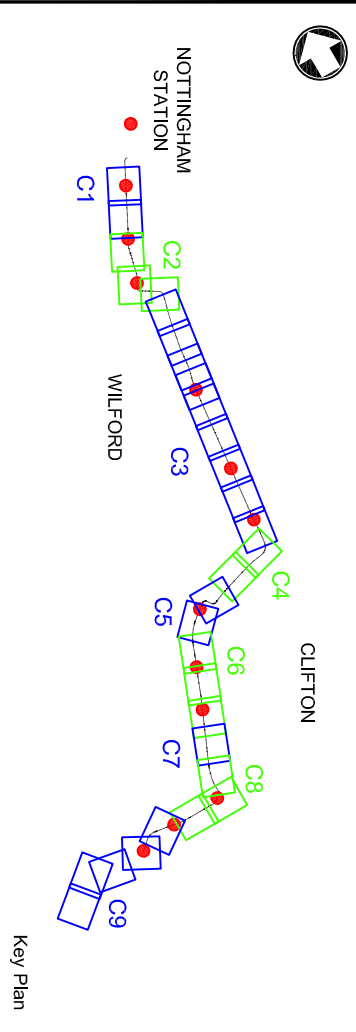

Mott MacDonald House  
8-10 Sydenham Road  
Croydon, CR0 2EE  
United Kingdom  
T +44 (0)20 8774 2000  
F +44 (0)20 8861 5706  
W www.mottmac.com

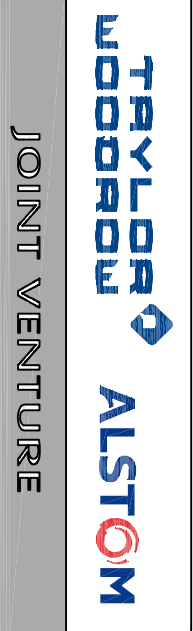

Tobon Project Office  
Tobon Lane  
Sutton Coldfield  
Birmingham, B69 7JA  
United Kingdom  
T +44 (0)151 832 1000




NOTTINGHAM EXPRESS TRAMST

Title  
NET Phase Two  
Area C03 Sheet 3 of 15  
Wilford Embankment / Klandyke Allotments  
Street Furniture


Designed	C.Chai	CC	Eng Chk.	R.Park	RP
Drawn	R.Smith	RS	Coordination	R.Park	RP
Dwg Chk.	C.Chai	CC	Approved	S.Tyler	ST
Scale at A1	1:250	PRE	Status	Rev	P1

Drawing No  
300811-120-DWG-X123-MML-C03-507-18291

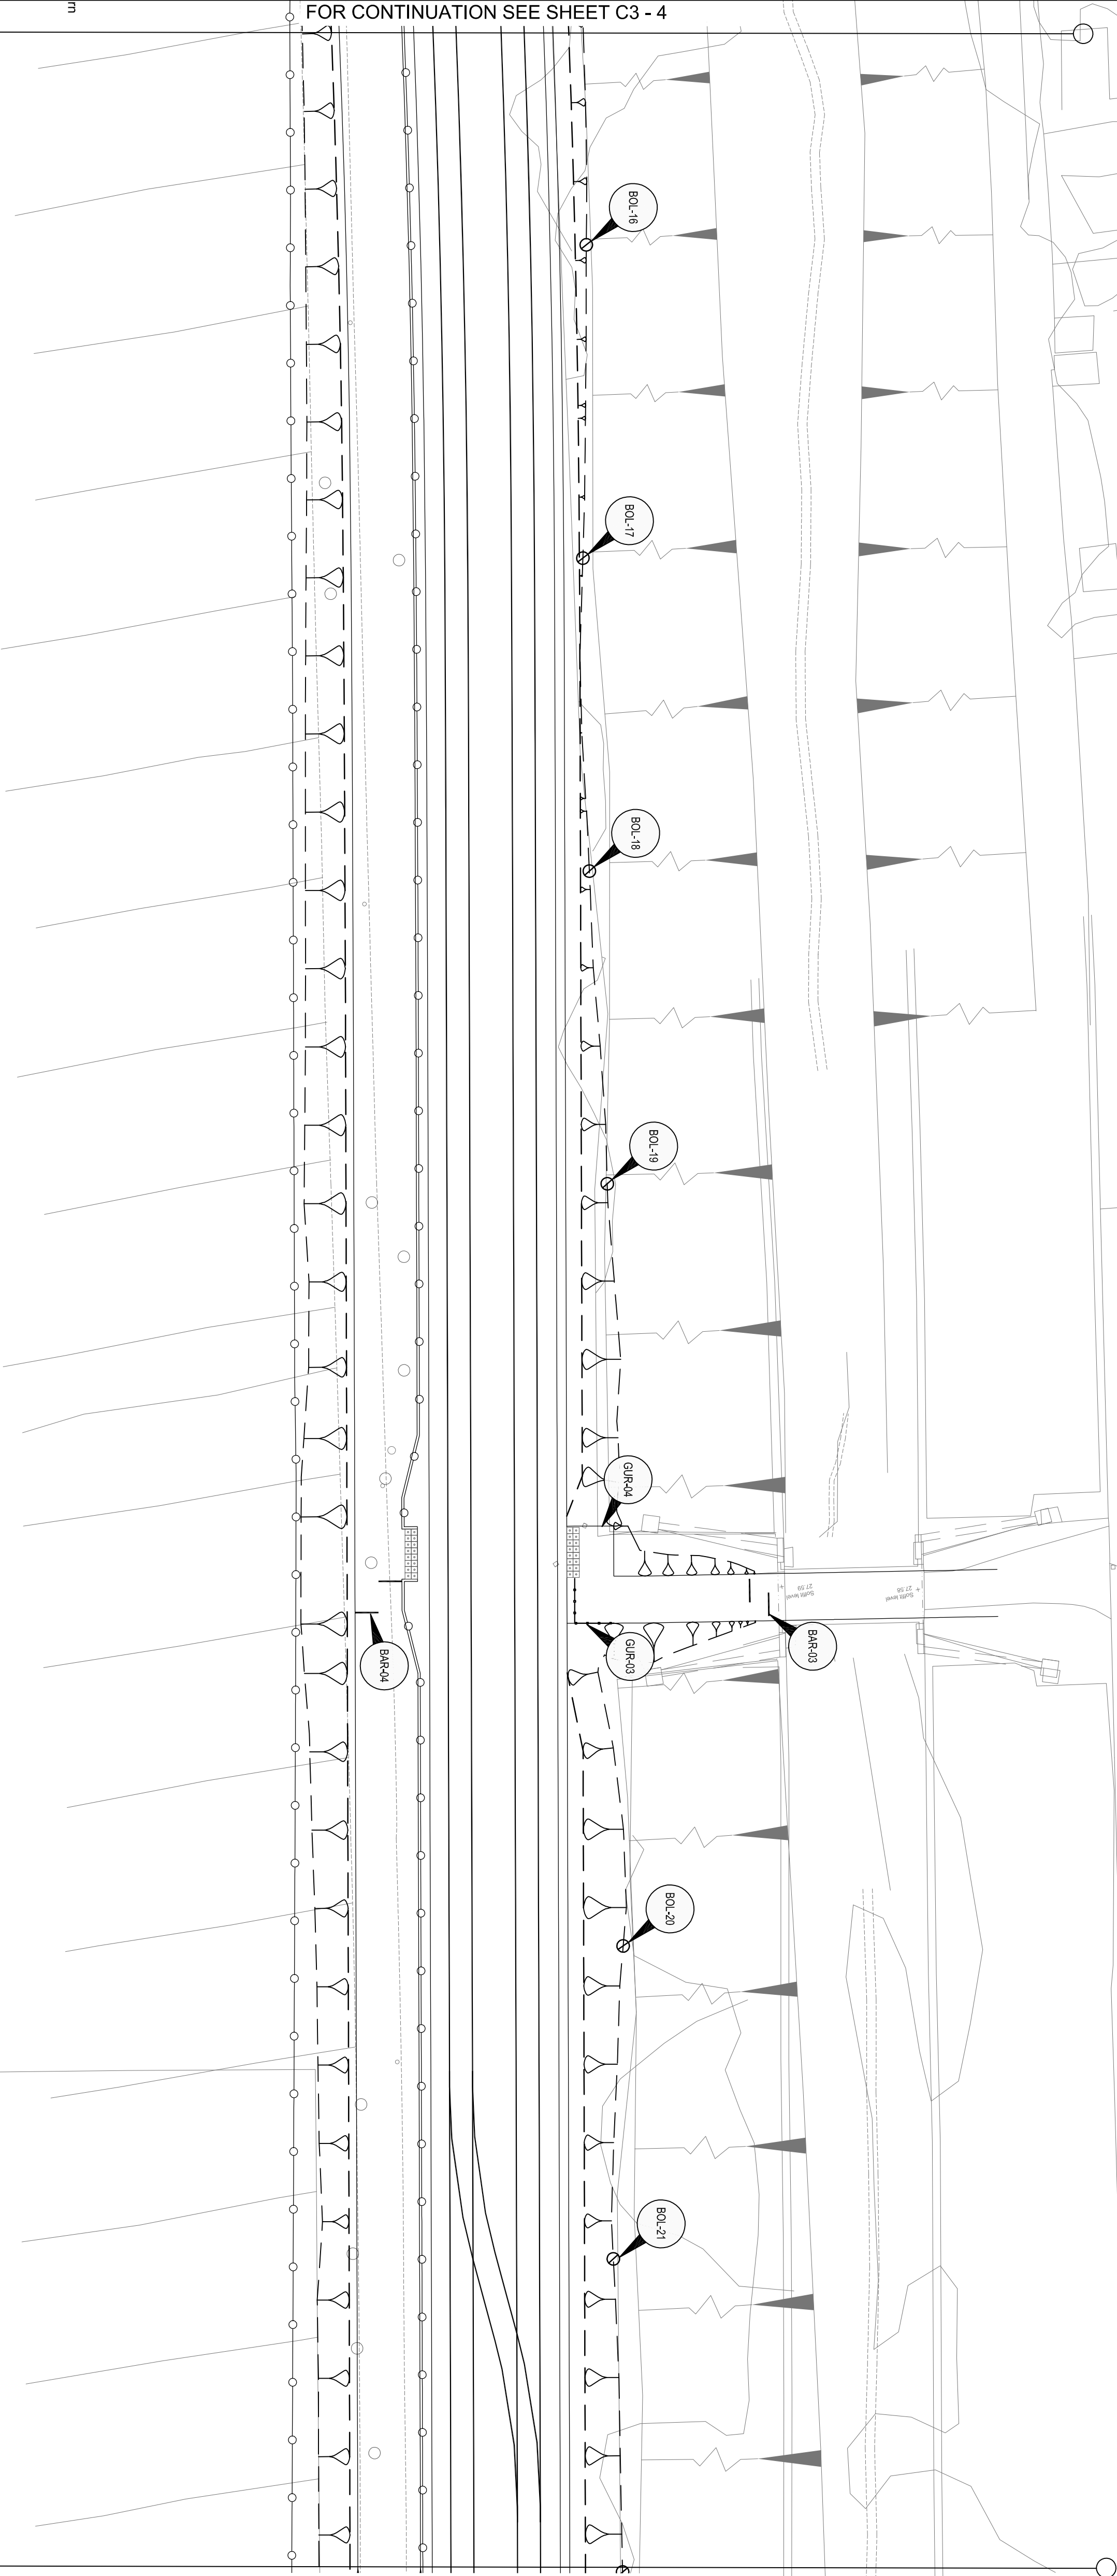

FOR CONTINUATION SEE SHEET C3 - 4

FOR CONTINUATION SEE SHEET C3 - 2

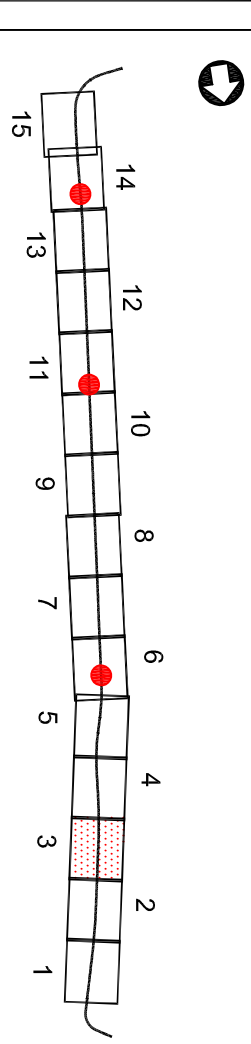

Area C3 Key Plan

Reproduced by permission of Ordnance Survey on behalf of  
HMSO. © Crown copyright and database right 2012. Ordnance  
Survey Licence number 100019317.

© Mott MacDonald Limited

This document is issued for the party which commissioned it and for specific purposes connected with the captioned project only. It should not be relied upon by any other party or used for any other purpose.  
We accept no responsibility for the consequences of this document being relied upon by any other party, or being used for any other purpose, or containing any error or omission which is due to an error or omission in data supplied to us by other parties.

0 12.5m 25m