



FIRST FLOOR GENERAL ARRANGEMENT

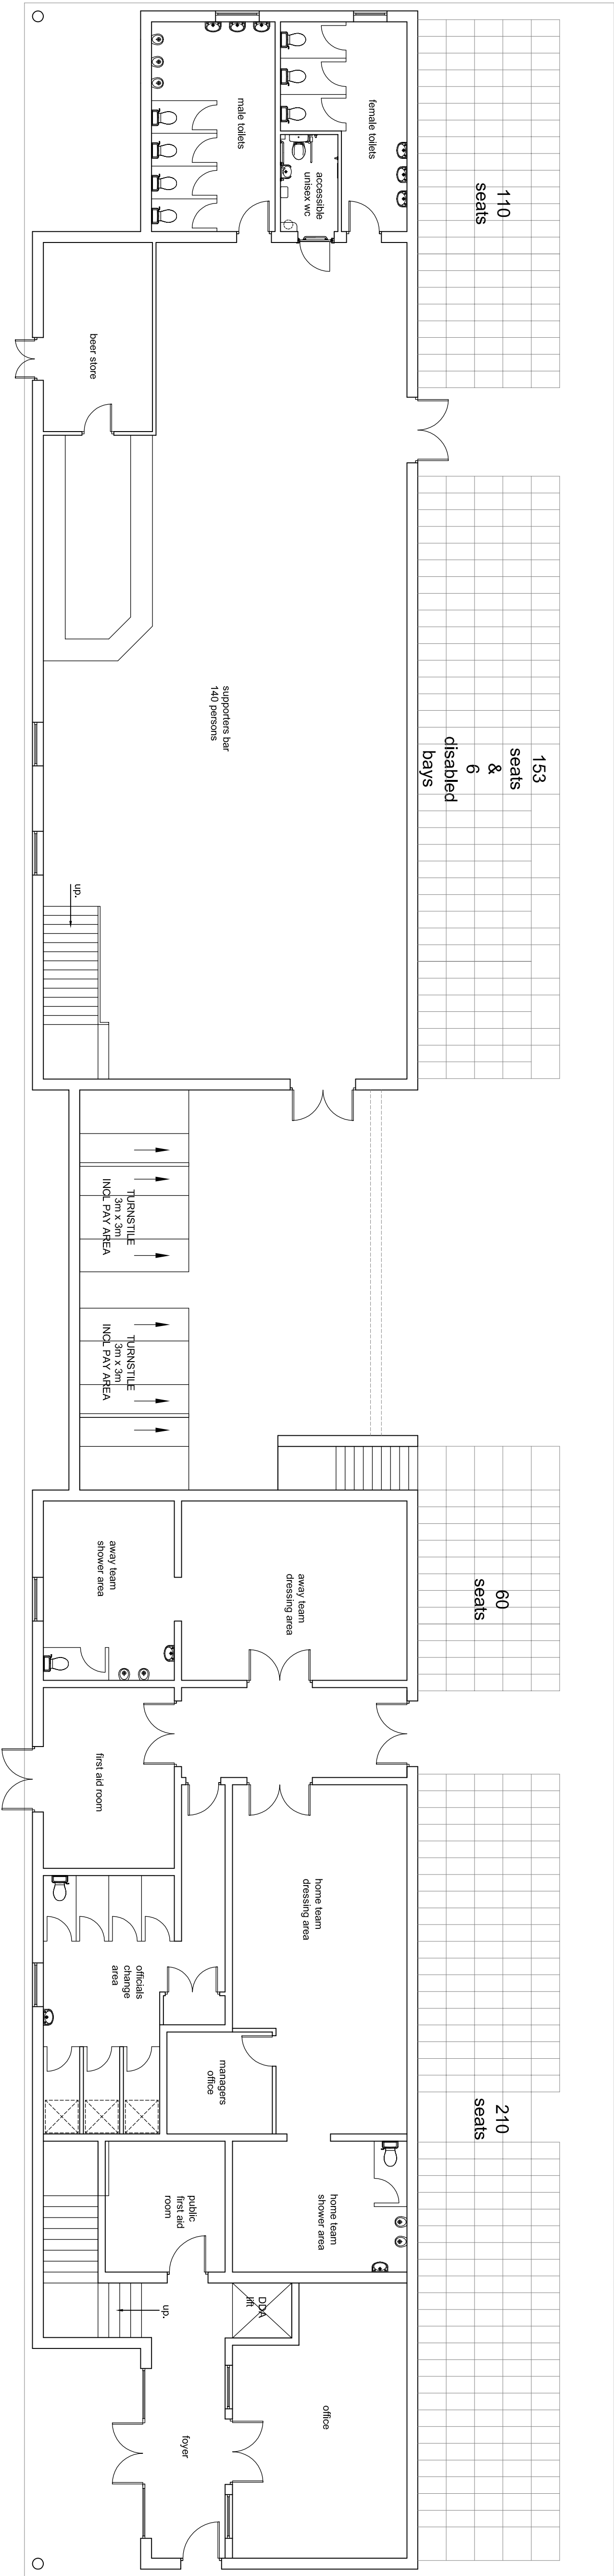

GROUND FLOOR GENERAL ARRANGEMENT

PROJECT TITLE		
WCFC SUPPORTERS TRUST		
DRAWING TITLE		
COMMUNITY SPORTS HUB PROPOSED FACILITY AMENITY BUILDING		

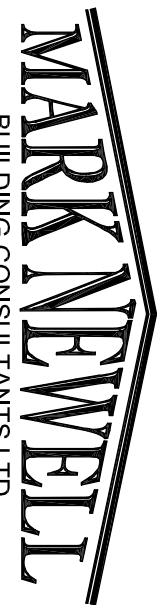

30 Barnburgh Crescent, Berkeley Park, Worcester, WR4 0DX
Tel / Fax: (01905) 725119
E-mail: MarkNewellBdyConsl@btinternet.com

Drawn by	Date	Scale
MCN	OCT 12	1:100 @ A1
Drawing No.	Revision	
MN-2012:PRELIM		