





IF IN DOUBT ASK

PROJECTION

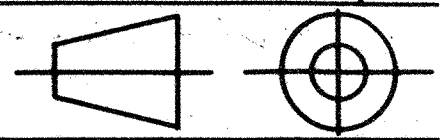


REMOVEABLE ACCESS LADDER

REMOVEABLE
AUTO-COUPLER

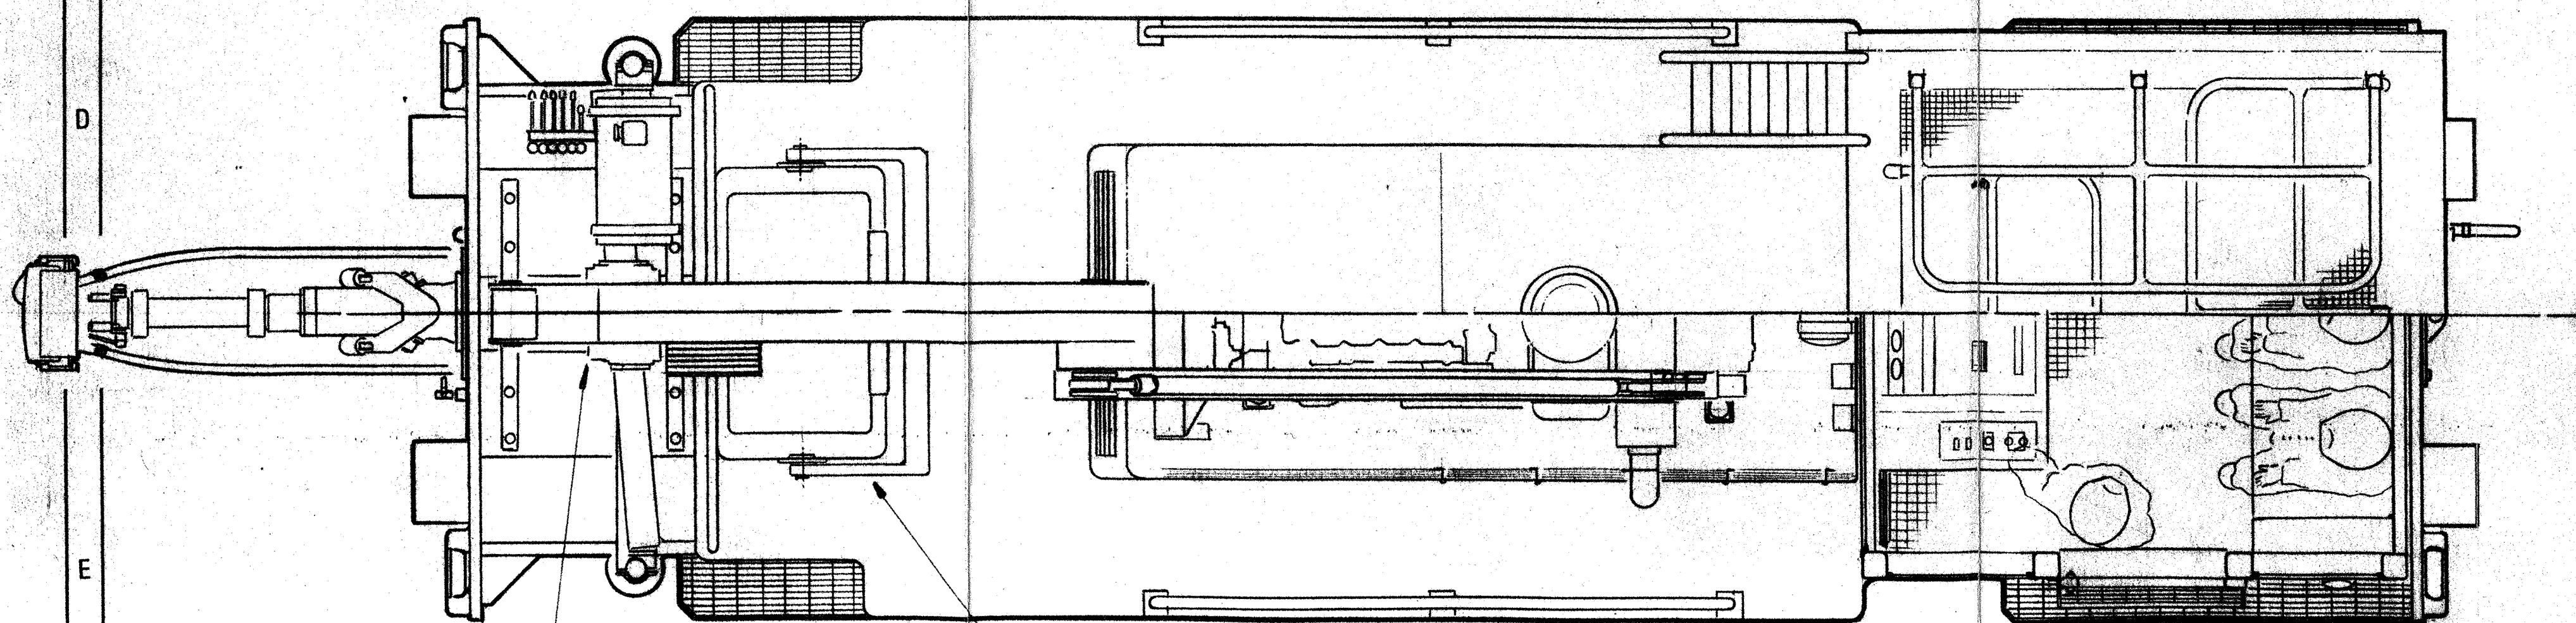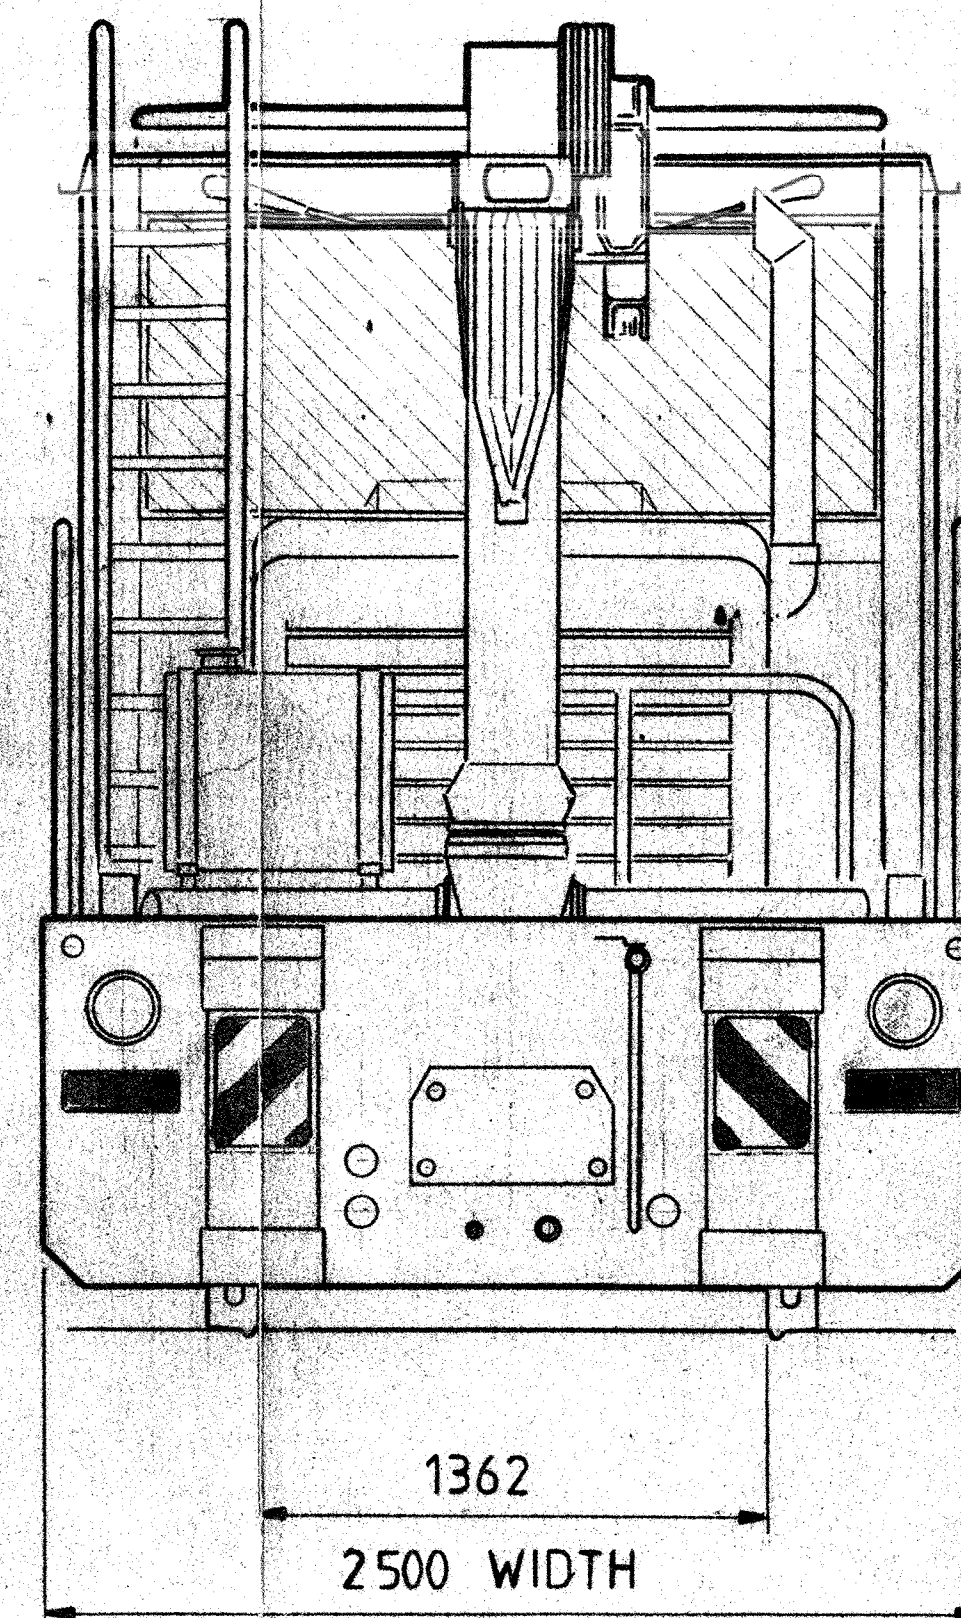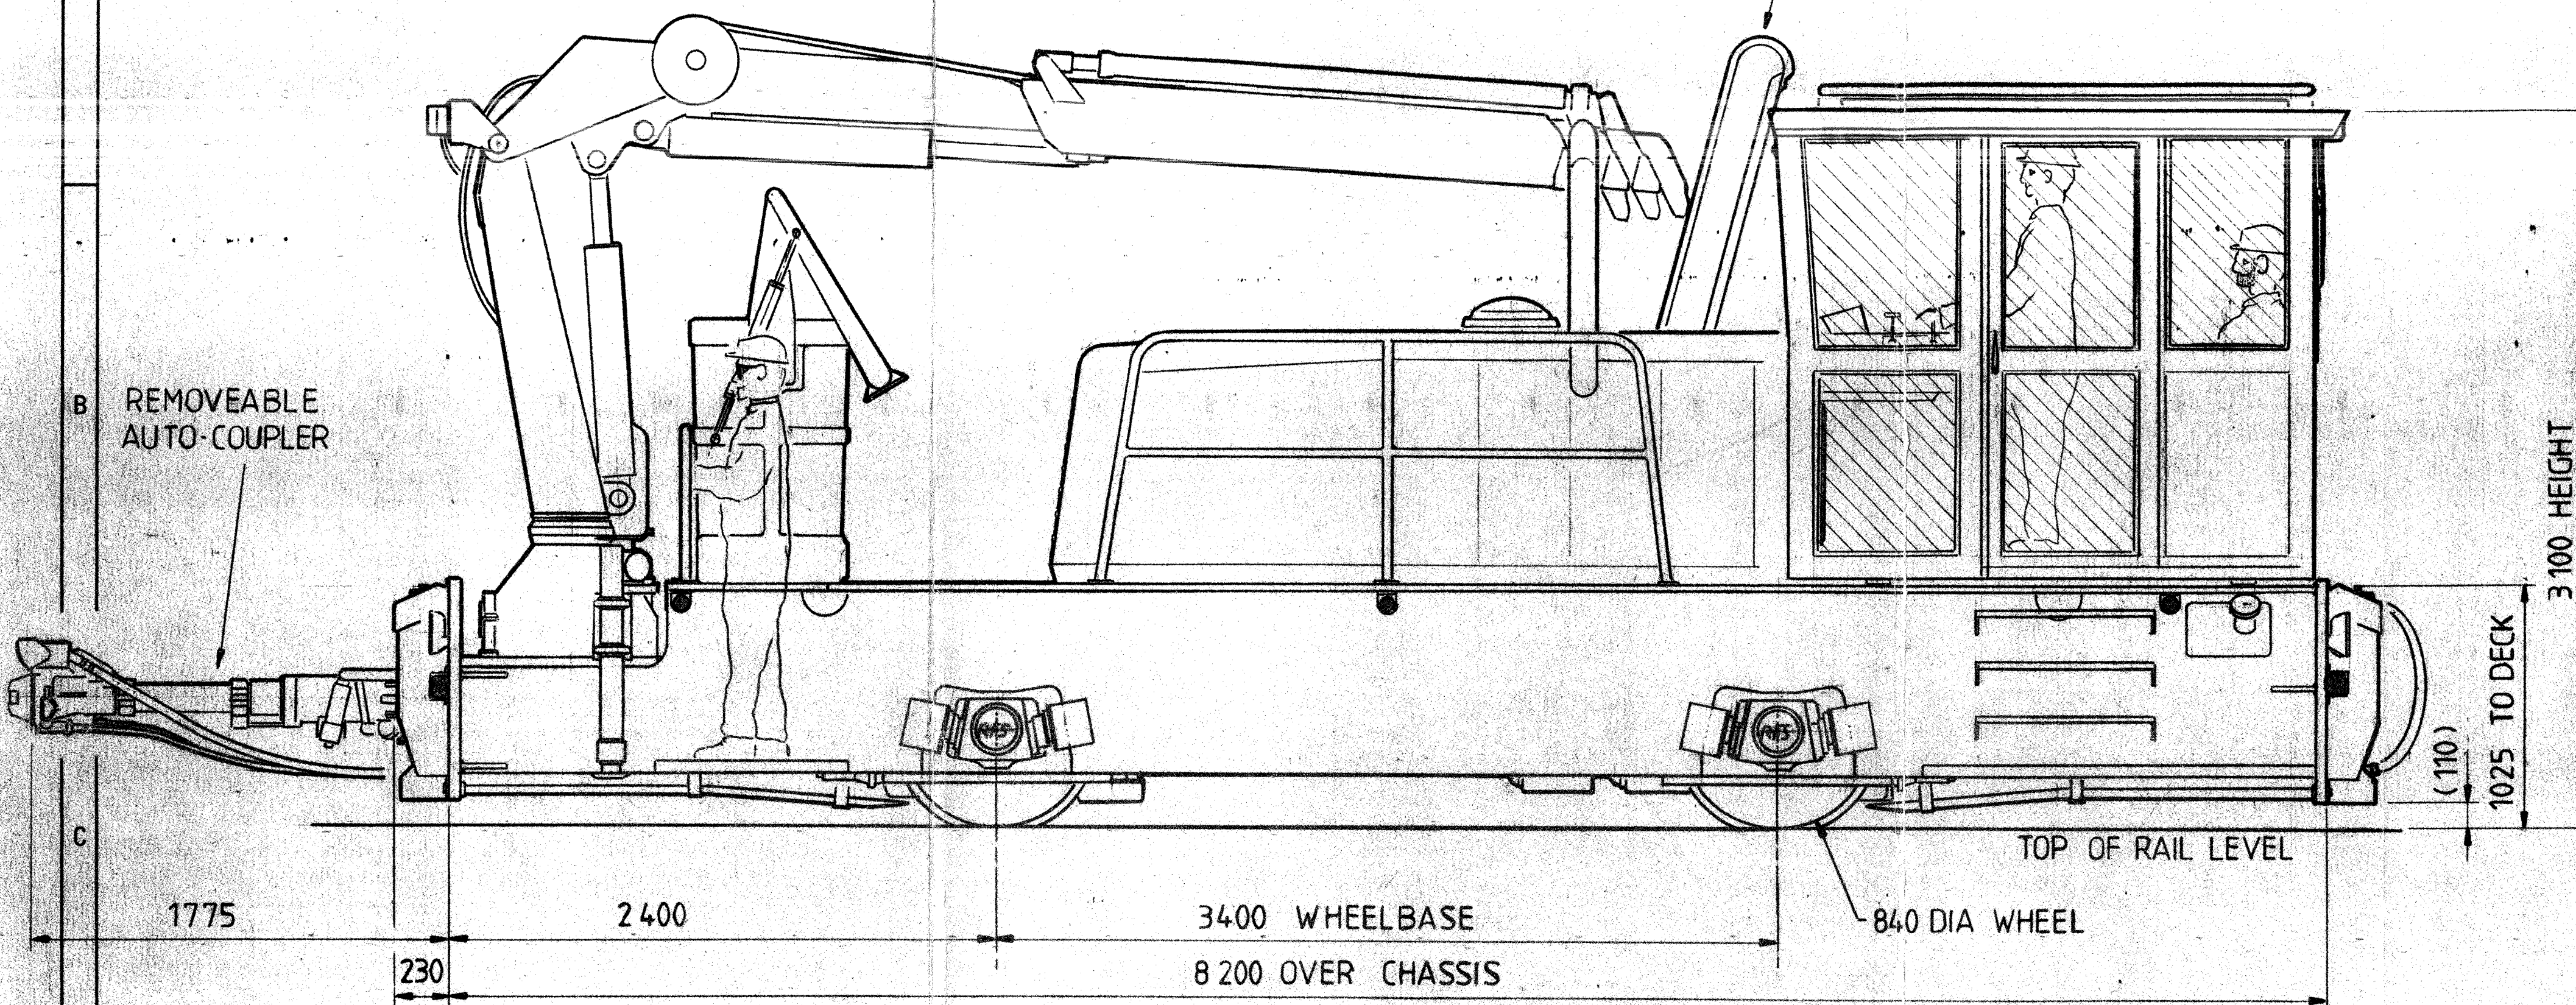

HYDRAULIC CRANE ARRGT WITH REMOTE
CONTROL AND STABILIZERS

TWO MAN PERSONNEL BASKET
(ELECTRICALLY INSULATED)

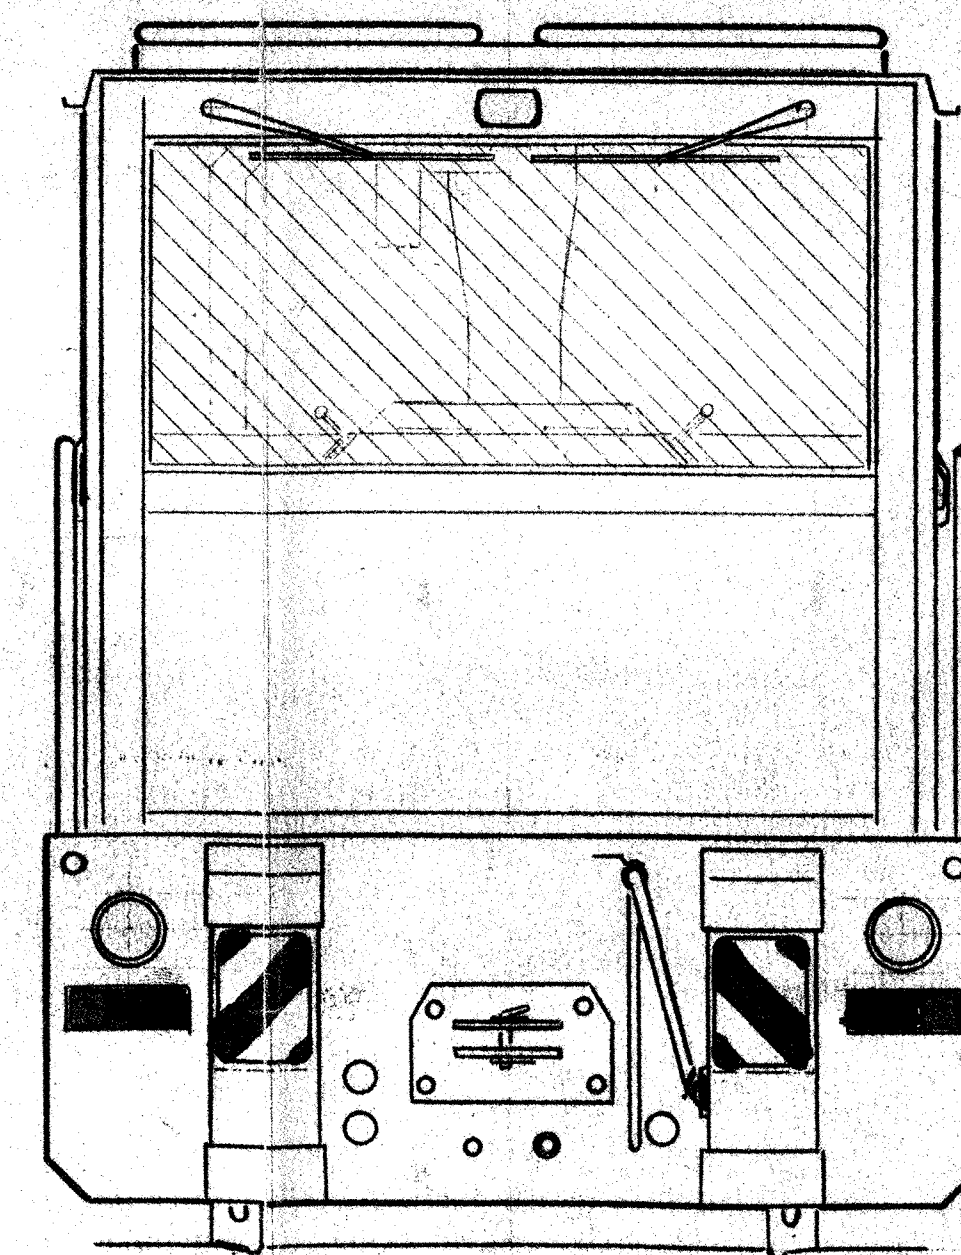

**NOT TO BE USED
FOR MANUFACTURE**

RECORD
DRAWING
04 FEB 1991
B.R.V.
Signed

R.F.S. ENGINEERING LTD
21 JAN 1991
KILNHURST
DRAWING OFFICE

TPL FILE No DR91/1150

ISSUE	DATE	DRAWN	CHECK	APPRV	GRID REF	ALTERATION	ISSUE	DATE	DRAWN	CHECK	APPRV	GRID REF	ALTERATION
A	—	Mark Vickers				LAYOUT ISSUE							
B	23 Oct 90	Mark Vickers	B.H.G.			REDRAWN							
C	19 Jan 91	Mark Vickers	B.H.G.		A3, E7	CRANE PARKED POSITION MODIFIED AUTO-COUPLER AND REAR VIEW ADDED							

BRV
USED ON

UNLESS OTHERWISE STATED
DO NOT SCALE
ALL DIMENSIONS IN MILLIMETRES
DRAWING PRACTICE GENERALLY
IN ACCORDANCE WITH BS 308
REMOVE ALL SHARP EDGES
SCREW THREADS ARE TO BS 3643
CLASS 6H/6g (COARSE)
MACHINED SURFACES TO BE 3.2
(BS 1134)
WELDING TO BS 5135 & BS 4570

THE TOLERANCE ON DIMENSIONS FOR WHICH NO LIMITS ARE GIVEN SHALL BE AS SHOWN BELOW

NOMINAL SIZE	OVER	TO	0	1	2	3	4	5	6	8	10	12	16	20	25	32	40	50	63	80	100	125	160	200	250	315	400	500	630	800	1000	1250	1600	2000	2500	3150	4000	5000	6300	8000	10000	12500	16000	20000
MACHINED	0.1	0.15	0.2	0.25	0.3	0.4	0.5	0.6	0.8	1.0	1.2	1.5	2.0	2.5	3.2	4.0	5.0	6.3	8.0	10	12.5	16	20	25	32	40	50	63	80	100	125	160	200	250	315	400	500	630	800	1000	1250	1600	2000	
FABRICATED	0.2	0.3	0.4	0.5	0.6	0.8	1.0	1.2	1.5	2.0	2.5	3.2	4.0	5.0	6.3	8.0	10	12.5	16	20	25	32	40	50	63	80	100	125	160	200	250	315	400	500	630	800	1000	1250	1600	2000				

ALL TOLERANCES SHOWN ARE + OR -

THIS DOCUMENT IS CONFIDENTIAL AND THE COPYRIGHT PROPERTY OF R.F.S. ENGINEERING LTD. IT MUST NOT BE LOANED, COPIED OR USED FOR PURPOSES OTHER THAN THAT FOR WHICH IT WAS SUPPLIED WITHOUT THE WRITTEN APPROVAL OF THE ENGINEERING MANAGER, R.F.S. ENGINEERING LTD, KILNHURST WORKS, HOOTON ROAD, KILNHURST, ROTHERHAM, S62 5TD.

DESCRIPTION	CAT/PART NO.	MATERIAL SPEC. ETC.	WT. kg
R.F.S. ENGINEERING LTD. KILNHURST WORKS, HOOTON ROAD, KILNHURST, ROTHERHAM, S62 5TD			
TITLE SERVICE LOCO ARRGT	DRG. NO. 53025	ISSUE C	SCALE 1:20
		SHEET SIZE A1	