


Existing layout

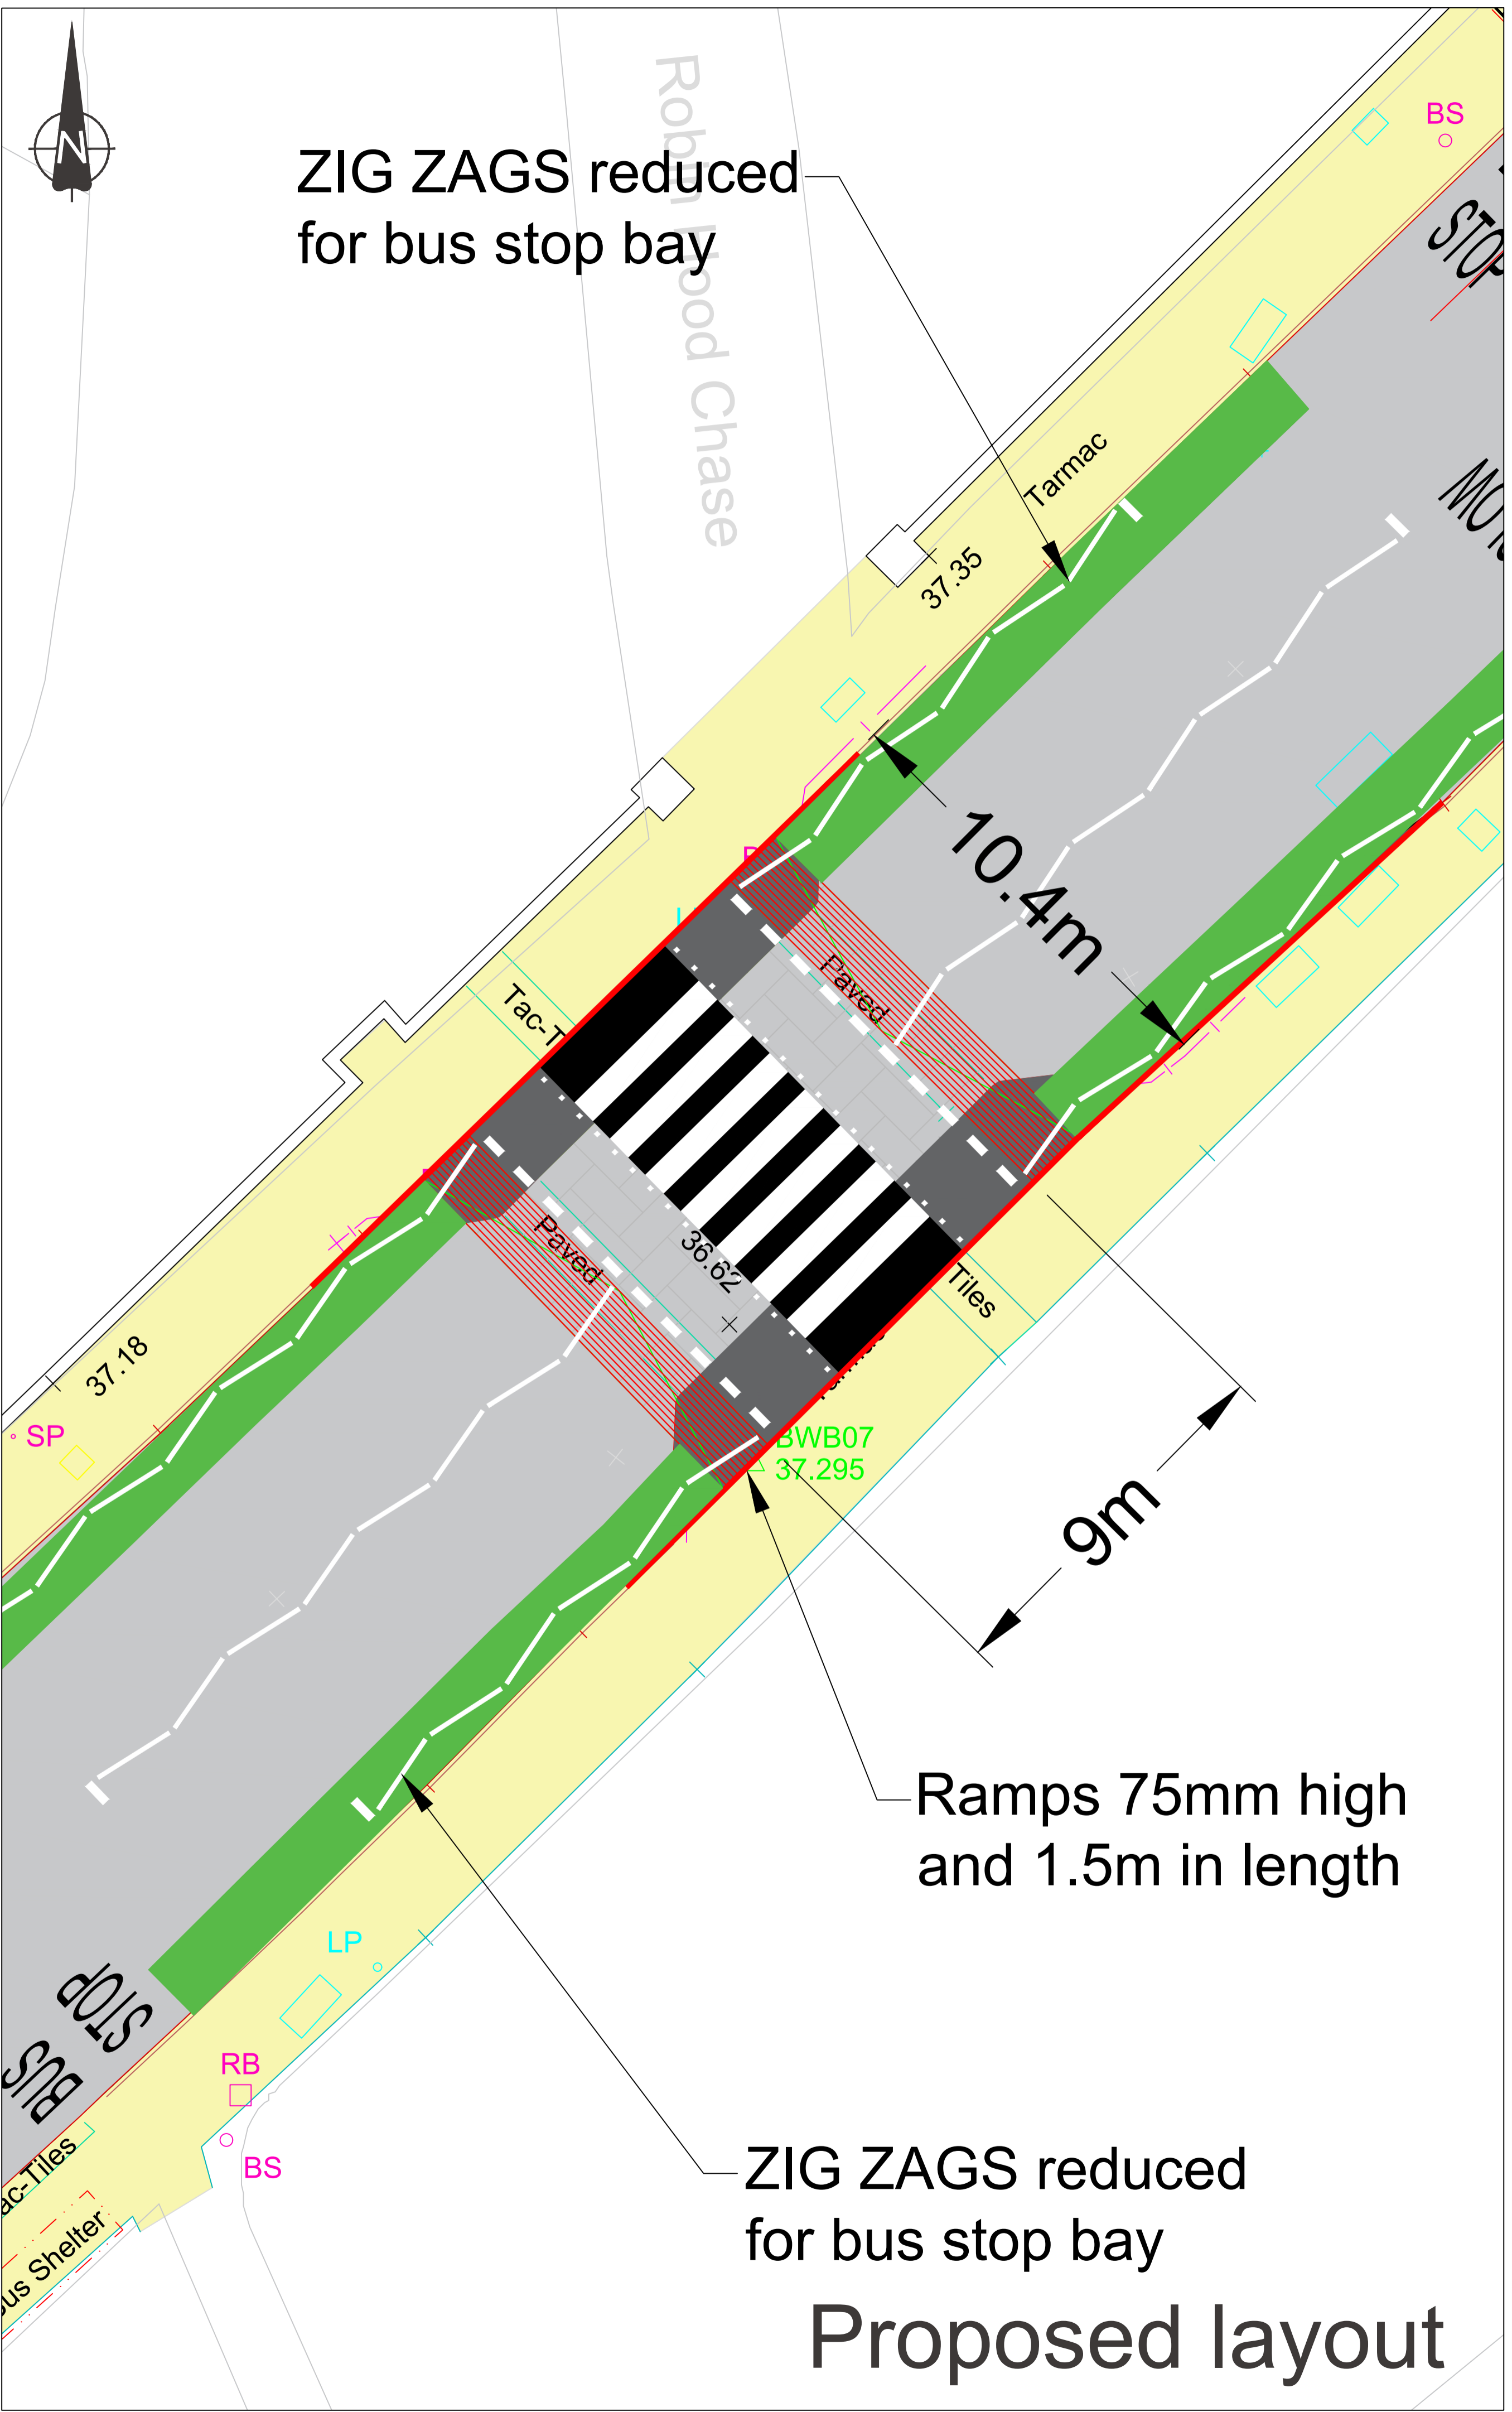


Proposed layout

KEY

- Existing road
- Existing footway
- Proposed build out of footway
- Proposed new road
- Proposed raised table
- Proposed cycle lane
- X

This map is reproduced from Ordnance Survey material with the permission of Ordnance Survey on behalf of the Controller of Her Majesty's Stationery Office. Crown Copyright and database right 2020. Ordnance Survey Licence number 100019171. Unauthorised reproduction infringes Crown copyright and may lead to prosecution or civil proceedings.

Details	By
 Commercial & Neighbourhood Services Highway Services Humber Building Eastcroft Depot London Road NG2 3AH	
Scheme St Ann Wells Road Cycle Lanes	
Title Robin Hood Close Proposed Measures	
Drawn SC	Checked MR
Scale (printed @ A1) 1:100	Date May 2021
Purpose of draw FEASIBILITY / DESIGN	
Drawing Number IDC/20022/GL/XXX	Revision