
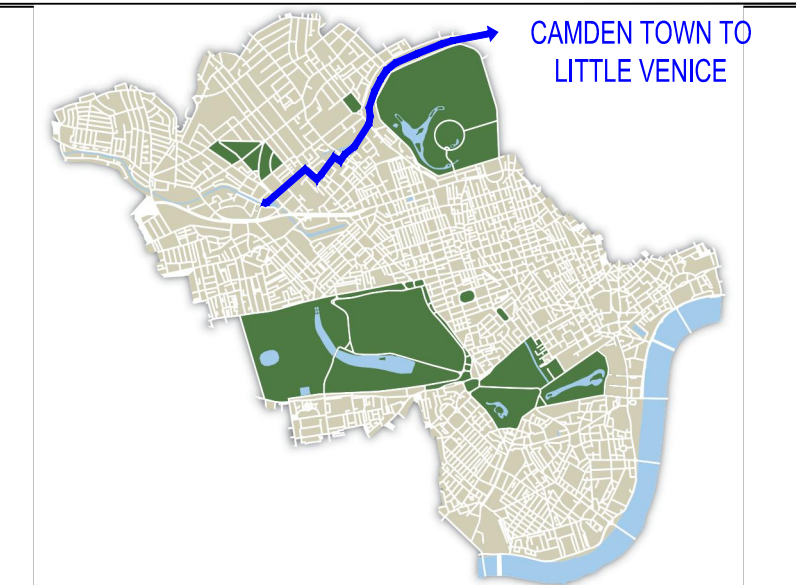


I:\70005470 - Quietway Grand Union/E Models and Drawings\Drawings\Stage 1\SECTION A\70005470-QGUA-01-GA-01-01-01.dwg 21 Apr 2016 - 4:35pm

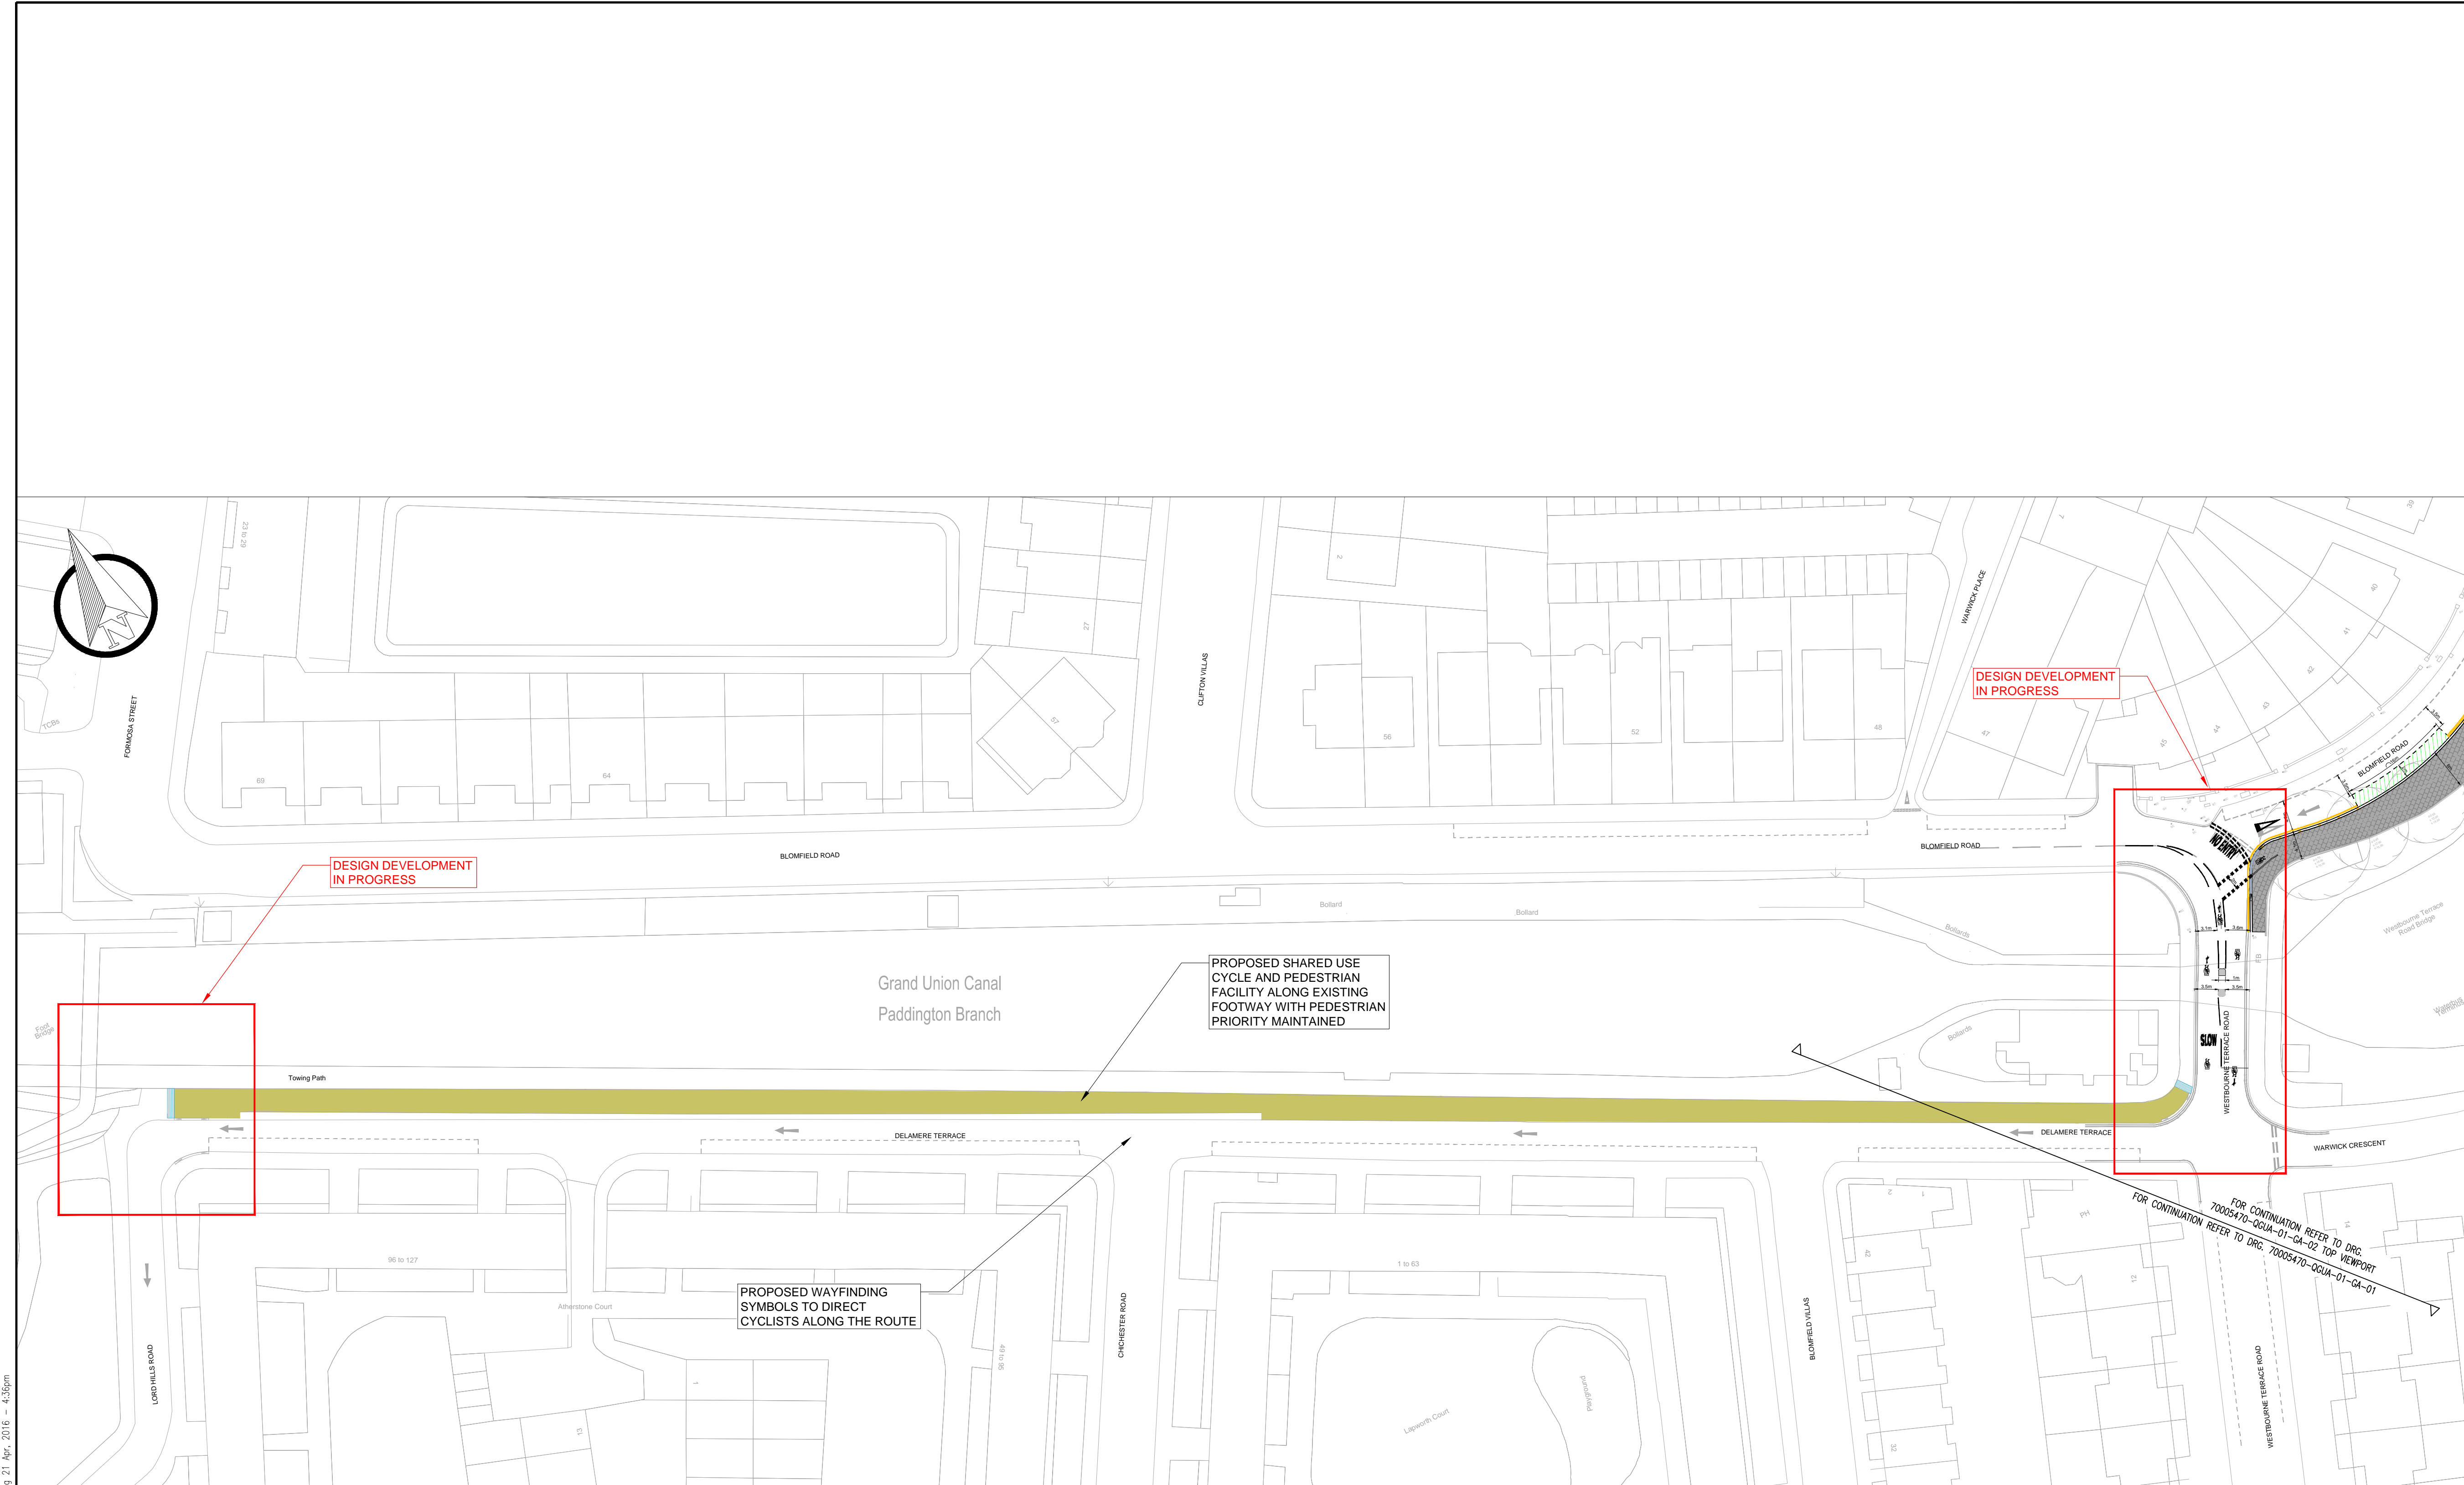

- KEY
- EXISTING KERB
 - EXISTING LINE MARKING
 - PROPOSED KERB
 - PROPOSED YELLOW LINE MARKING
 - PROPOSED YELLOW LINE MARKING WITH LOADING RESTRICTIONS
 - PROPOSED WHITE LINE MARKING
 - PROPOSED CYCLE SYMBOL (WAYFINDING MARKER TO BE CONFIRMED)
 - EXISTING KERB / LINE MARKING TO BE REMOVED
 - PROPOSED SHARED USE FACILITY
 - PROPOSED FOOTWAY BUILD OUT
 - PARKING BAYS TO BE RELOCATED
 - PROPOSED/RELOCATED PARKING BAY
 - EXISTING DIRECTION OF TRAVEL
 - ADJOINING CYCLE ROUTE

REV	DATE	BY	DESCRIPTION	CHK	APD
A		CEP	FIRST ISSUE		

DRAWING STATUS

FEASIBILITY DESIGN

CONWAY
great people : great work

WSP | **PARSONS BRINCKERHOFF**

25 Mandala Way, London, SE1 1SZ
www.fincconway.co.uk www.wspgroup.com

CLIENT


City of Westminster

PROJECT

CENTRAL LONDON CYCLE GRID
QUIETWAY CAMDEN TOWN TO LITTLE VENICE

TITLE

DELAMARE TERRACE TO EDGWARE ROAD
GENERAL ARRANGEMENT
SHEET 1 OF 2

SCALE @ A1	DATE	DESIGN/DRAWN	CHECKED	APPROVED	SHEET
1:500	1.04.2016	CEP			A1
JOB No.	70005470	FMC PROJECT No.	WWESA186	BREF/DSB No.	BR 15880
DRAWING No.	70005470-QGUA-01-GA-02	REV.			A