
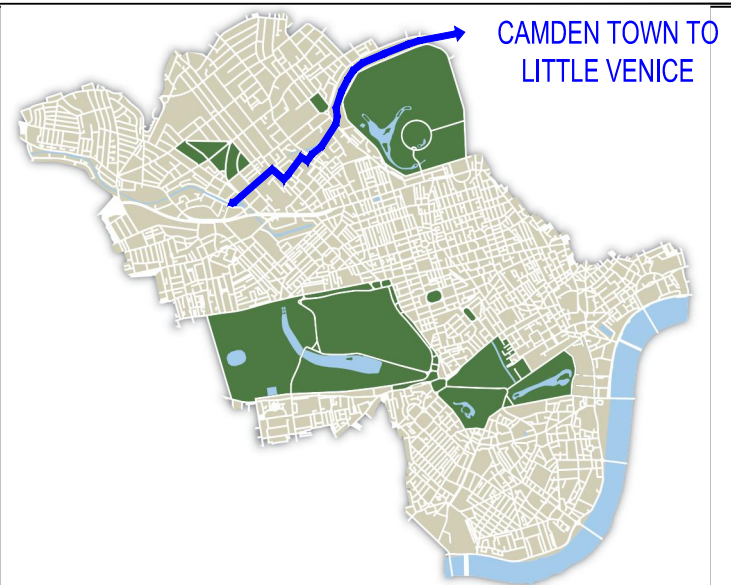


13/70005470 - Quietway Grand Union/E. Models and Drawings\01-Feasibility\Section A - Delamere Terrace\70005470-QGU-DT-01-GA.dwg 25 Aug. 2016 - 3:01pm

This map is reproduced from Ordnance Survey material with the permission of Ordnance Survey on behalf of the Controller of Her Majesty's Stationery Office © Crown copyright. Unauthorised reproduction infringes Crown copyright and may lead to prosecution or civil proceedings. (WCC)(LA 10009597)

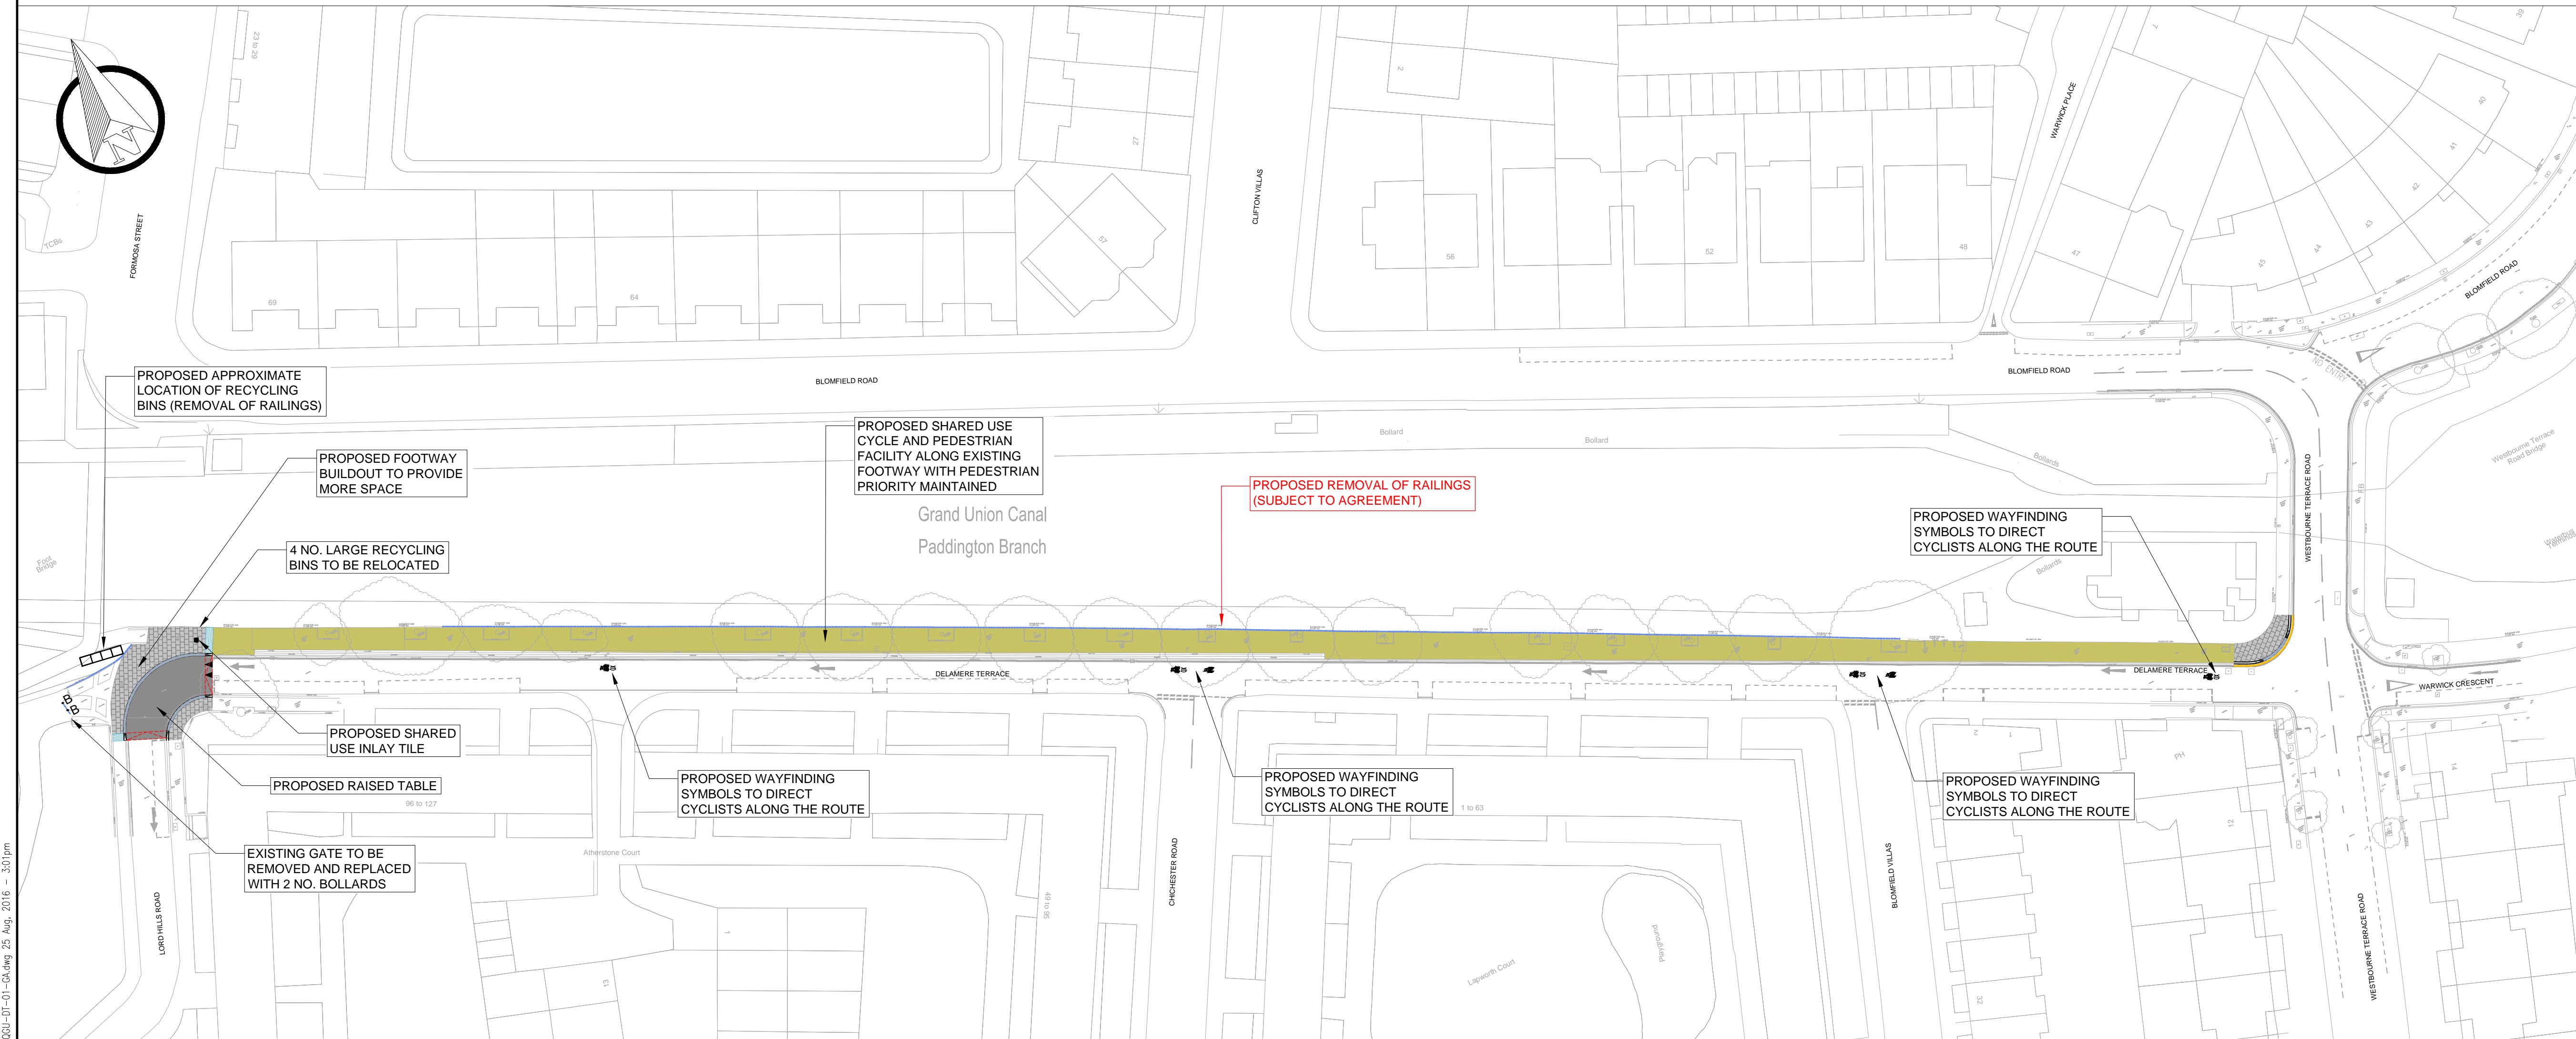

- KEY
- EXISTING KERB
 - EXISTING LINE MARKING
 - PROPOSED KERB
 - PROPOSED YELLOW LINE MARKING
 - PROPOSED YELLOW LINE MARKING WITH LOADING RESTRICTIONS
 - PROPOSED WHITE LINE MARKING
 - PROPOSED CYCLE SYMBOL (WAYFINDING MARKER TO BE CONFIRMED)
 - EXISTING KERB / LINE MARKING TO BE REMOVED
 - EXISTING RAILINGS TO BE REMOVED (TO BE DISCUSSED WITH CANAL RIVER TRUST)
 - PROPOSED SHARED USE FACILITY
 - PROPOSED FOOTWAY BUILD OUT
 - PARKING BAYS TO BE RELOCATED
 - PROPOSED/ RELOCATED PARKING BAY
 - EXISTING DIRECTION OF TRAVEL
 - ADJOINING CYCLE ROUTE

- NOTES:
- DESIGN DEVELOPMENT ONGOING AND SUBJECT TO CHANGE
 - THIS DESIGN IS TO BE REVIEWED BY CANAL RIVER TRUST

REV	DATE	BY	DESCRIPTION	CHK	APD
A		CEP	FIRST ISSUE		

DRAWING STATUS

FEASIBILITY DESIGN

CONWAY
great people : great work

WSP | **PARSONS BRINCKERHOFF**

25 Mandala Way, London, SE1 5SZ
www.fincconway.co.uk www.wspgroup.com

CLIENT

City of Westminster

PROJECT

CENTRAL LONDON CYCLE GRID
PADDINGTON QUIETWAY

TITLE

DELAMERE TERRACE
GENERAL ARRANGEMENT
SHEET 1 OF 1

SCALE @ A1	DATE	DESIGN/DRAWN	CHECKED	APPROVED	SHEET
1:500	1.04.2016	CEP			A1
JOB No.	FINC PROJECT No.	BREF/DISB No.			
70005470	WWESA186	BR 15880			
DRAWING No.	REV.				
70005470-QGU-DT-01-GA-01	A				