
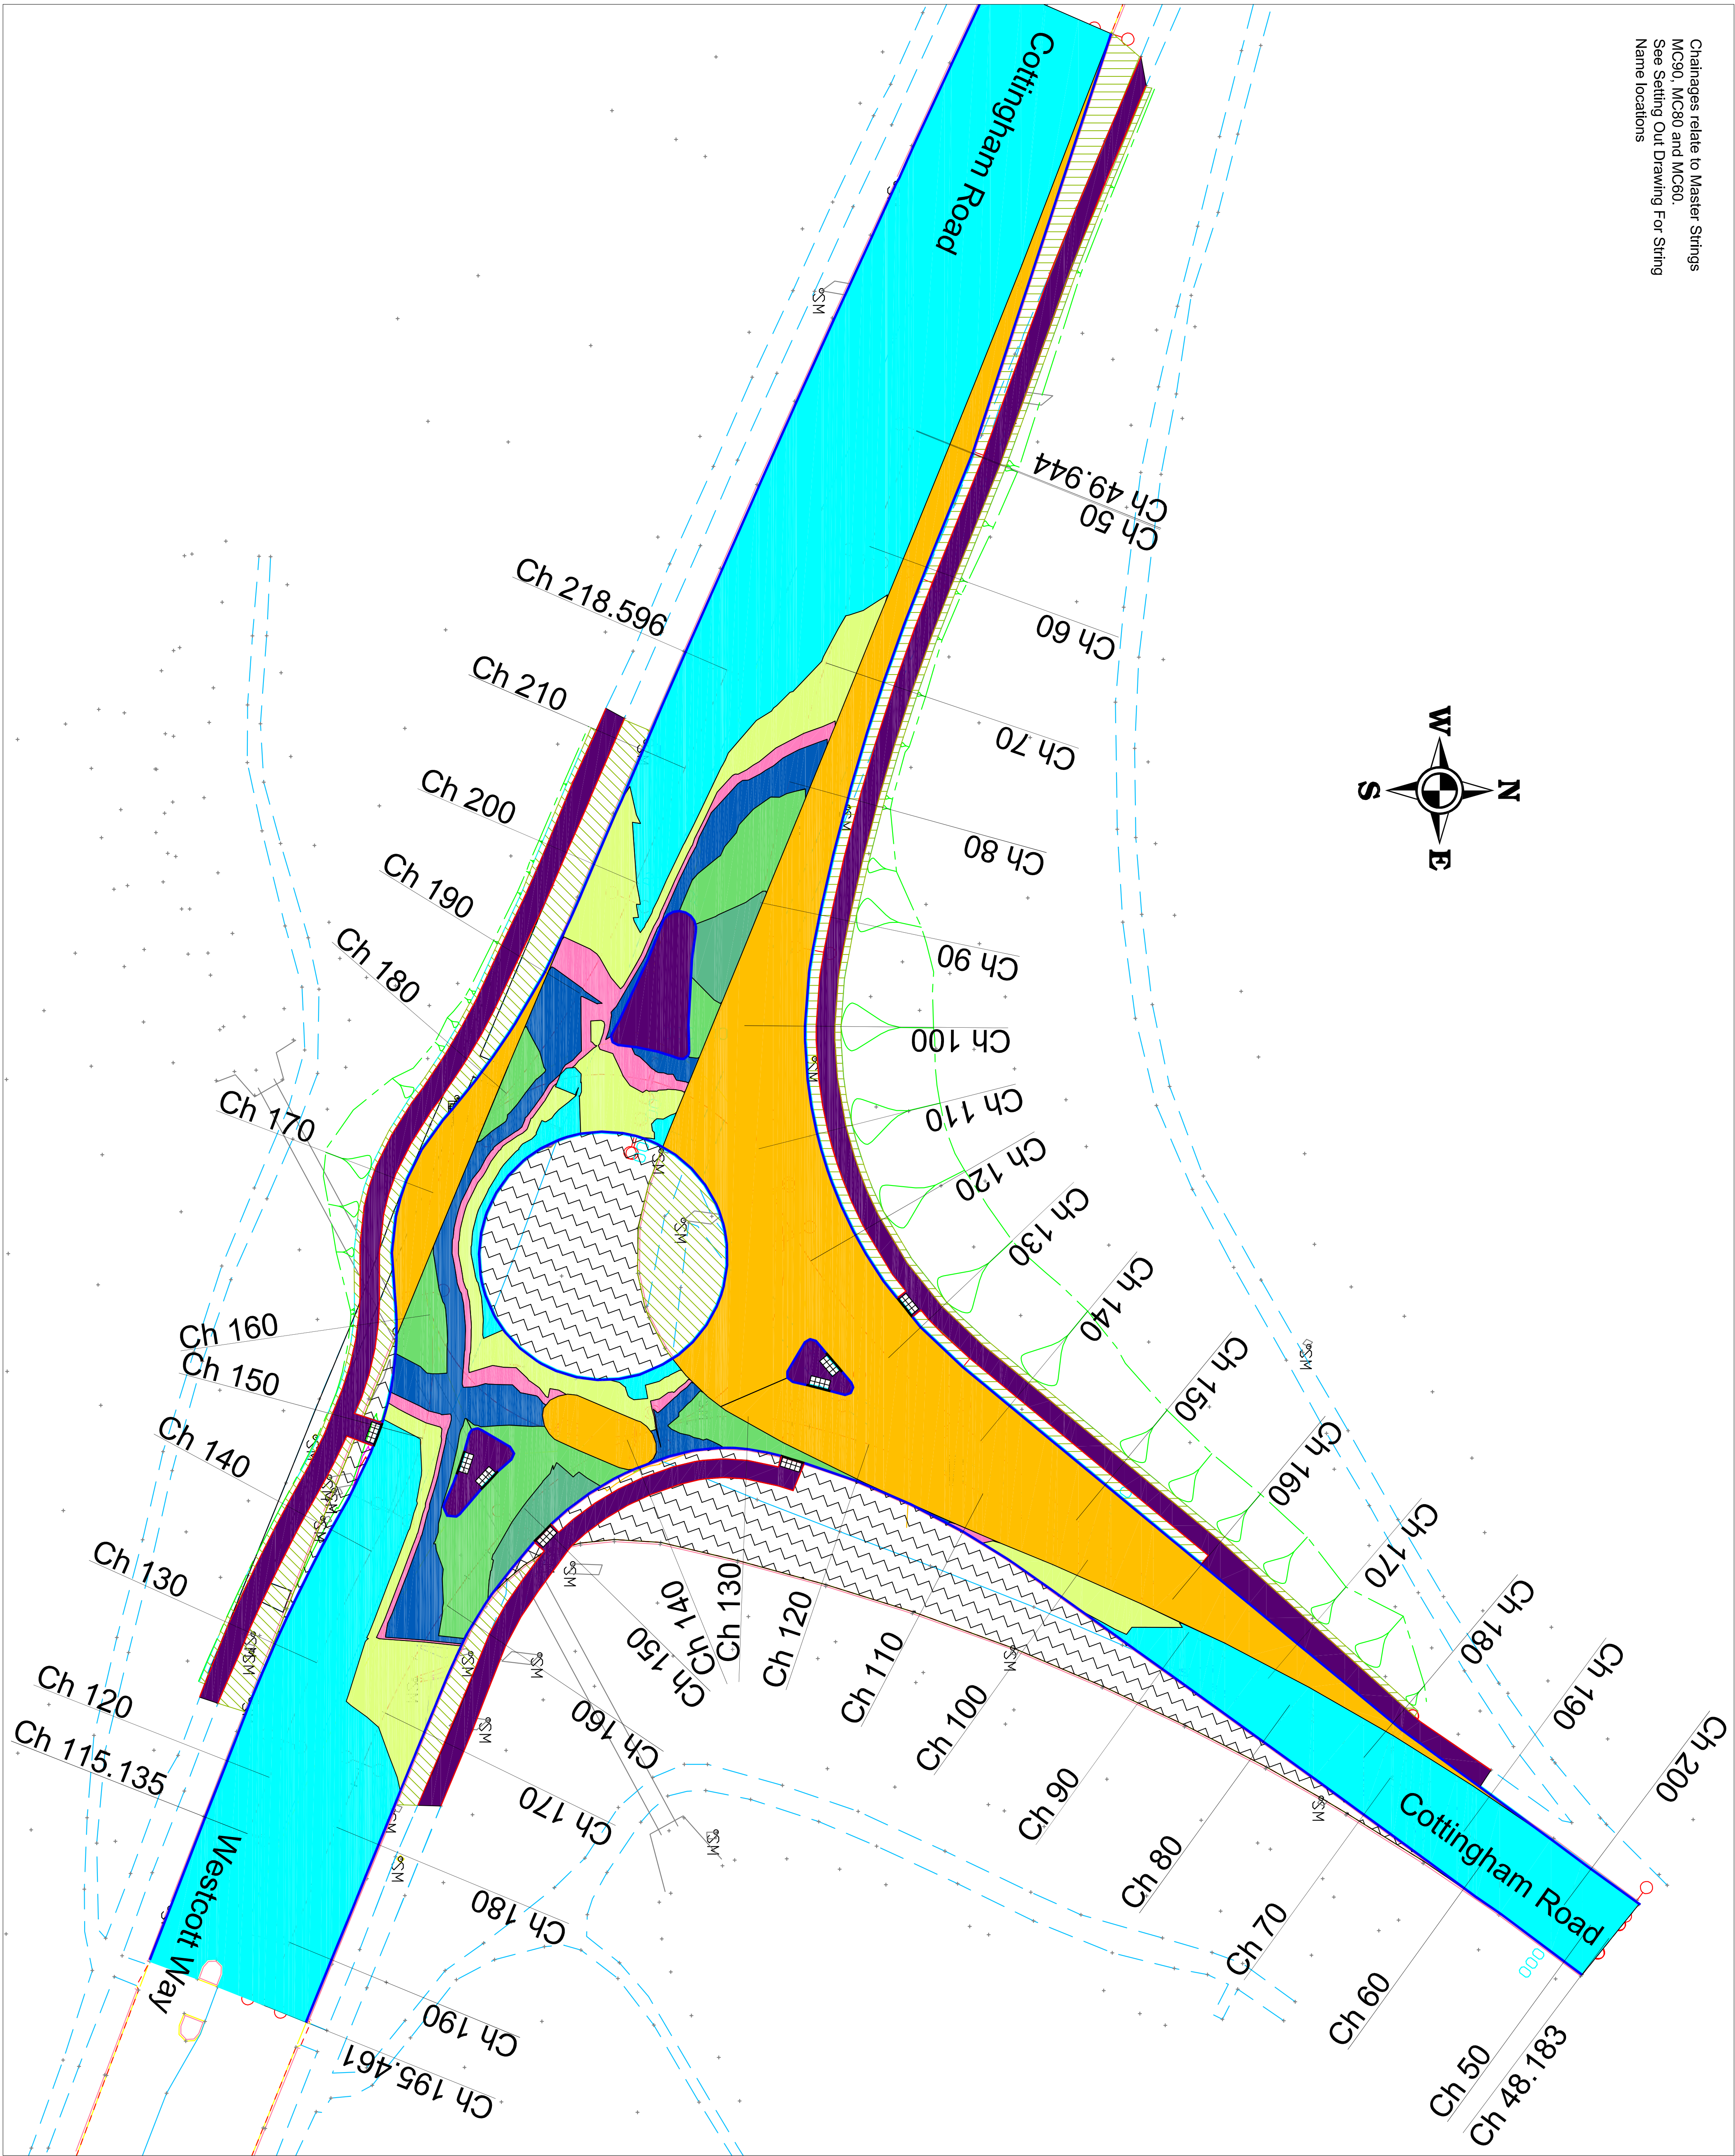


Chainages relate to Master Strings
MC90, MC80 and MC60.
See Setting Out Drawing For String
Name locations

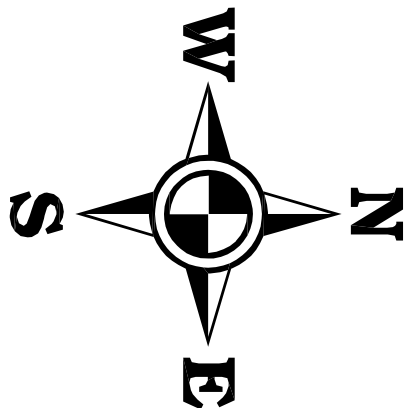

KEY

- Full Construction (40mm SMA, 60mm Binder Course, 260mm Base Course and 250mm Sub Base)
- 0-40mm Planned Area 40mm SMA Surface Course
- 40mm SMA Surface Course plus 0-40mm Surface Course Regulating
- 40mm SMA Surface Course plus 40-60mm Binder Regulating Course
- 40mm SMA Surface Course, 60mm Binder Course plus 0-60mm Binder Regulating Course
- 40mm SMA Surface Course, 60mm Binder Course plus 60-260mm Base Course Regulating
- 40mm SMA Surface Course, 60mm Binder Course, 260mm Base Course plus 0-150mm Base Course Regulating
- Footway type 1 as SD 11/5/1
- Existing carriageway to be punched and receive a minimum 150mm topsoil
- 150mm Topsoil
- Tactile Paving at Crossing Point
- Kerbing Type HB (Half Batter) as SD 11/1/2
- Kerbing Type BN (Dropper) as SD 11/1/3
- Kerb Edging Type 1 as SD 11/2/1

REV	DATE	BY	DESCRIPTION	CHK	APP
1	07/01/10	AMD	Initial	AMD	AMD
2	10/03/10	AMD	Final	AMD	AMD
3	10/03/10	AMD	Final	AMD	AMD
4	10/03/10	AMD	Final	AMD	AMD
5	10/03/10	AMD	Final	AMD	AMD
6	10/03/10	AMD	Final	AMD	AMD
7	10/03/10	AMD	Final	AMD	AMD
8	10/03/10	AMD	Final	AMD	AMD
9	10/03/10	AMD	Final	AMD	AMD
10	10/03/10	AMD	Final	AMD	AMD

DRAWING STATUS	
TENDER	

Delivering transport and highways services together

PROJECT: WESTCOTT WAY, CORBY			
TITLE: ROAD CONSTRUCTION, FOOTWAYS AND KERBING			
SCALE @ A1: 1:250	CHECKED: MFH	APPROVED: HWS	
DESIGN/DATE: AMD	DATE: 07/01/10	REF:	

PROJECT NO: NH09 DC09	DRAWING NO: S406/09/12	REV: E
--------------------------	---------------------------	-----------